

Latitude 39°17'30"

75'
+

88°52'30"

Longitude

Topo Location

7.5' Loc. 0.410 S 15' Loc. 3.285
0.66 W (calc.) 2.89 W

Company C-1255

Farm RE RASZY

15' Quad Wsl Union S
(sec.)

7.5' Quad PENNSBORO

District CENTRAL

WELL LOCATION PLAT

County 017 Permit 30270



State Location
 Date Entered
 1254-1255
 1254-1255

Company HOPKINS SUBS. CO.
 Address CLARKSBURG W. VA.
 Name WILLIAM DOK
 Year 1922 Lease 1922
 Well (Form No.) _____ Date 12/1/22
 Direction (South Level) South
 Direction NORTH

STATE OF WEST VIRGINIA
 DEPARTMENT OF MINES
 OIL AND GAS DIVISION
 CHARLESTON
 WELL LOCATION MAP
 FOR NO. Dock-270-A
 A Division of the U.S. Geological Survey

STATE OF WEST VIRGINIA
DEPARTMENT OF MINES
OIL AND GAS DIVISION

218

WELL RECORD

Permit No. 270-A


Oil or Gas Well Oil
(Kind)

Company Hope Construction & Refining Company
Address Clarksburg, W. Va.
Farm William Doak Acres 198-7/8
Location (waters) _____
Well No. 1355 Elev. 1043
District Central County Doddridge
The surface of tract is owned in fee by Clyde Doak
Address Greenwood, W. Va.
Mineral rights are owned by _____
Address _____
Drilling commenced 2-24-1923
Drilling completed 3-28-1923
Date shot 2-15-1927 Depth of shot Injun
Open Flow /10ths Water in _____ Inch
/10ths Merc. in _____ Inch
Volume _____ Cu. Ft.
Rock Pressure _____ lbs. _____ hrs.
Oil _____ bbls., 1st 24 hrs.
Fresh water None recorded feet _____ feet
Salt water 1495 feet _____ feet

Casing and Tubing	Used in Drilling	Left in Well	Packers
Size			Kind of Packer
16			
13			
10	460	125	Size of
8 1/4	1170	Pulled	
6 5/8	1535	1535	Depth set
5 3/16	1898	1898	
3			Perf. top
2	2011	2011	Perf. bottom
Liners Used			Perf. top
			Perf. bottom

CASING CEMENTED _____ SIZE _____ No. FT. _____ Date _____
Not cemented
COAL WAS ENCOUNTERED AT _____ FEET _____ INCHES
_____ FEET No coal INCHES _____ FEET _____ INCHES
_____ FEET _____ INCHES _____ FEET _____ INCHES

Formation	Color	Hard or Soft	Top	Bottom	Oil Gas or Water	Depth Found	Remarks
First Cow Run Sand			950	1000			
Second Cow Run Sand			1163	1208			
First Salt Sand			1270	1290			
Second Salt Sand			1400	1510	Water	1495	
Maxon Sand			1795	1857			
Little Lime			1867	1885			
Pencil Cave			1885	1890			
Big Lime			1890	1993			
Big Injun Sand			1993	2032	Gas Oil	1998 2001-2011	
Total Depth				2047			

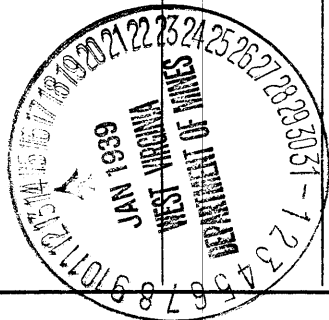

Formation	Color	Hard or Soft	Top	Bottom	Oil, Gas or Water	Depth Found	Remarks

Date January 13, 1939

APPROVED Hope Construction & Refining Co., Owner

By [Signature] General Supt.

(Title)

Will

Central District, Doddridge County, W. Va.

By Hope Construction & Refining Co., Clarksburg, W. Va.

On 198-7/8 acres.

Elevation, 1043' L.

Surface owned by Clyde Doak, Greenwood, W. Va.

Drilling commenced Feb. 24, 1923; completed, Mar. 28, 1923.

Shot Feb. 15, 1927, in Big Injun Sand.

No fresh water recorded; salt water at 1495'.

10" casing, 460' (125' left in); 8 $\frac{1}{4}$ " , 1170' (pulled);

6 $\frac{5}{8}$ " , 1535'; 5 $\frac{3}{8}$ " , 1898'; 2" tubing, 2011'.

Casing not cemented. No coal was encountered.

Oil well. Abandonment reported to Dept. of Mines Jan. 13, 1939.

Record to RCT from Mrs. Griffith March 6, 1939.

	Top.	Bottom.
First Cow Run Sand	950	- 1000
Second Cow Run Sand	1163	- 1208
First Salt Sand	1270	- 1290
Second Salt Sand (water, 1495')	1400	- 1510
Maxton Sand	1795	- 1857
Little Lime	1867	- 1885
Pencil Cave	1885	- 1890
Big Lime	1890	- 1993
Big Injun Sand (gas, 1998'; oil, 2001-2011')	1993	- 2032
Total depth		2047

AFFIDAVIT OF PLUGGING AND FILLING WELL

DATE OF DEED: April 6, 1939
 COUNTY: Clarke
 DISTRICT: Central
 COUNTY: Clarke

WELL NO. 1939
 WELL AND LOCATION: ...
 ADDRESS: ...

AFFIDAVIT TO BE MADE IN TRIPLICATE and one copy to be filed in the office of the State Engineer and one copy to be filed in the office of the State Auditor and one copy to be filed in the office of the State Treasurer.

AFFIDAVIT

STATE OF WEST VIRGINIA
 County of Doddridge

E. B. Scott and O. C. Wilson
 being first duly sworn according to law depose and say that they are experienced in the work of plugging and filling oil and gas wells and were employed by F. S. Deen, Contractor, well operator, and participated in the work of plugging and filling the above well, that said work was commenced on the 3 day of April 1939, and that the well was plugged and filled in the following manner:

Manner in which said well was plugged: Removed 2" tubing, filled with clay and to 1970' drove wood plug at 1970' to 1967' cemented from 1967' to 1967'. Installed 6 3/16" casing bridged hole at 1560' filled with clay and to 1540' drove wood plug at 1540' to 1537' cemented from 1537' to 1537' raised to 5/8" casing filled with clay and to 1505' cemented from 1505' to 1578' bridged hole at 1160' filled with clay and to 933' cemented from 933' to 927' drove wood plug at 335' cemented from 335' to 350' filled with clay the surface.

Manner in which coal was plugged

Description of monument

Well erect concrete monument as soon as the rig is torn down.

That above description must be in full and in accordance with the provisions of section 10, article 2, chapter 22 of the Code, and that the work of plugging and filling said well was completed on the 6 day of April 1939.

WELL RECORD

Permit No. ...
 Company: Hope Construction Co., Inc.
 Location: ...
 Well No.: 1255
 District: Central
 County: Clarke

Drilling commenced: 2-15-1927
 Drilling completed: 3-15-1927
 Date shot: 2-15-1927
 Depth of shot: 1000
 Open flow: /1000 Water in: Inch
 /1000s Merc. in: Inch

Formation	Color	Hard or Soft	Top	Bottom	Oil Gas or Water	Depth Found	Remarks
First Cor. Red Sand			950	1000			
Second Cor. Red Sand			1103	1206			
First Salt Sand			1270	1300			
Second Salt Sand			1400	1510	Water	1495	
Carbon Sand			1795	1857			
Little Lime			1867	1885			
Pencil Cave			1885	1890			
Big Lime			1910	1995			
Top Inj. Sand			1995	2032	Gas Oil	1995 2001-2011	
Total Depth:			2037				