


Latitude 39° 05'

2.50 S  
3.21 W

Longitude 80° 50'

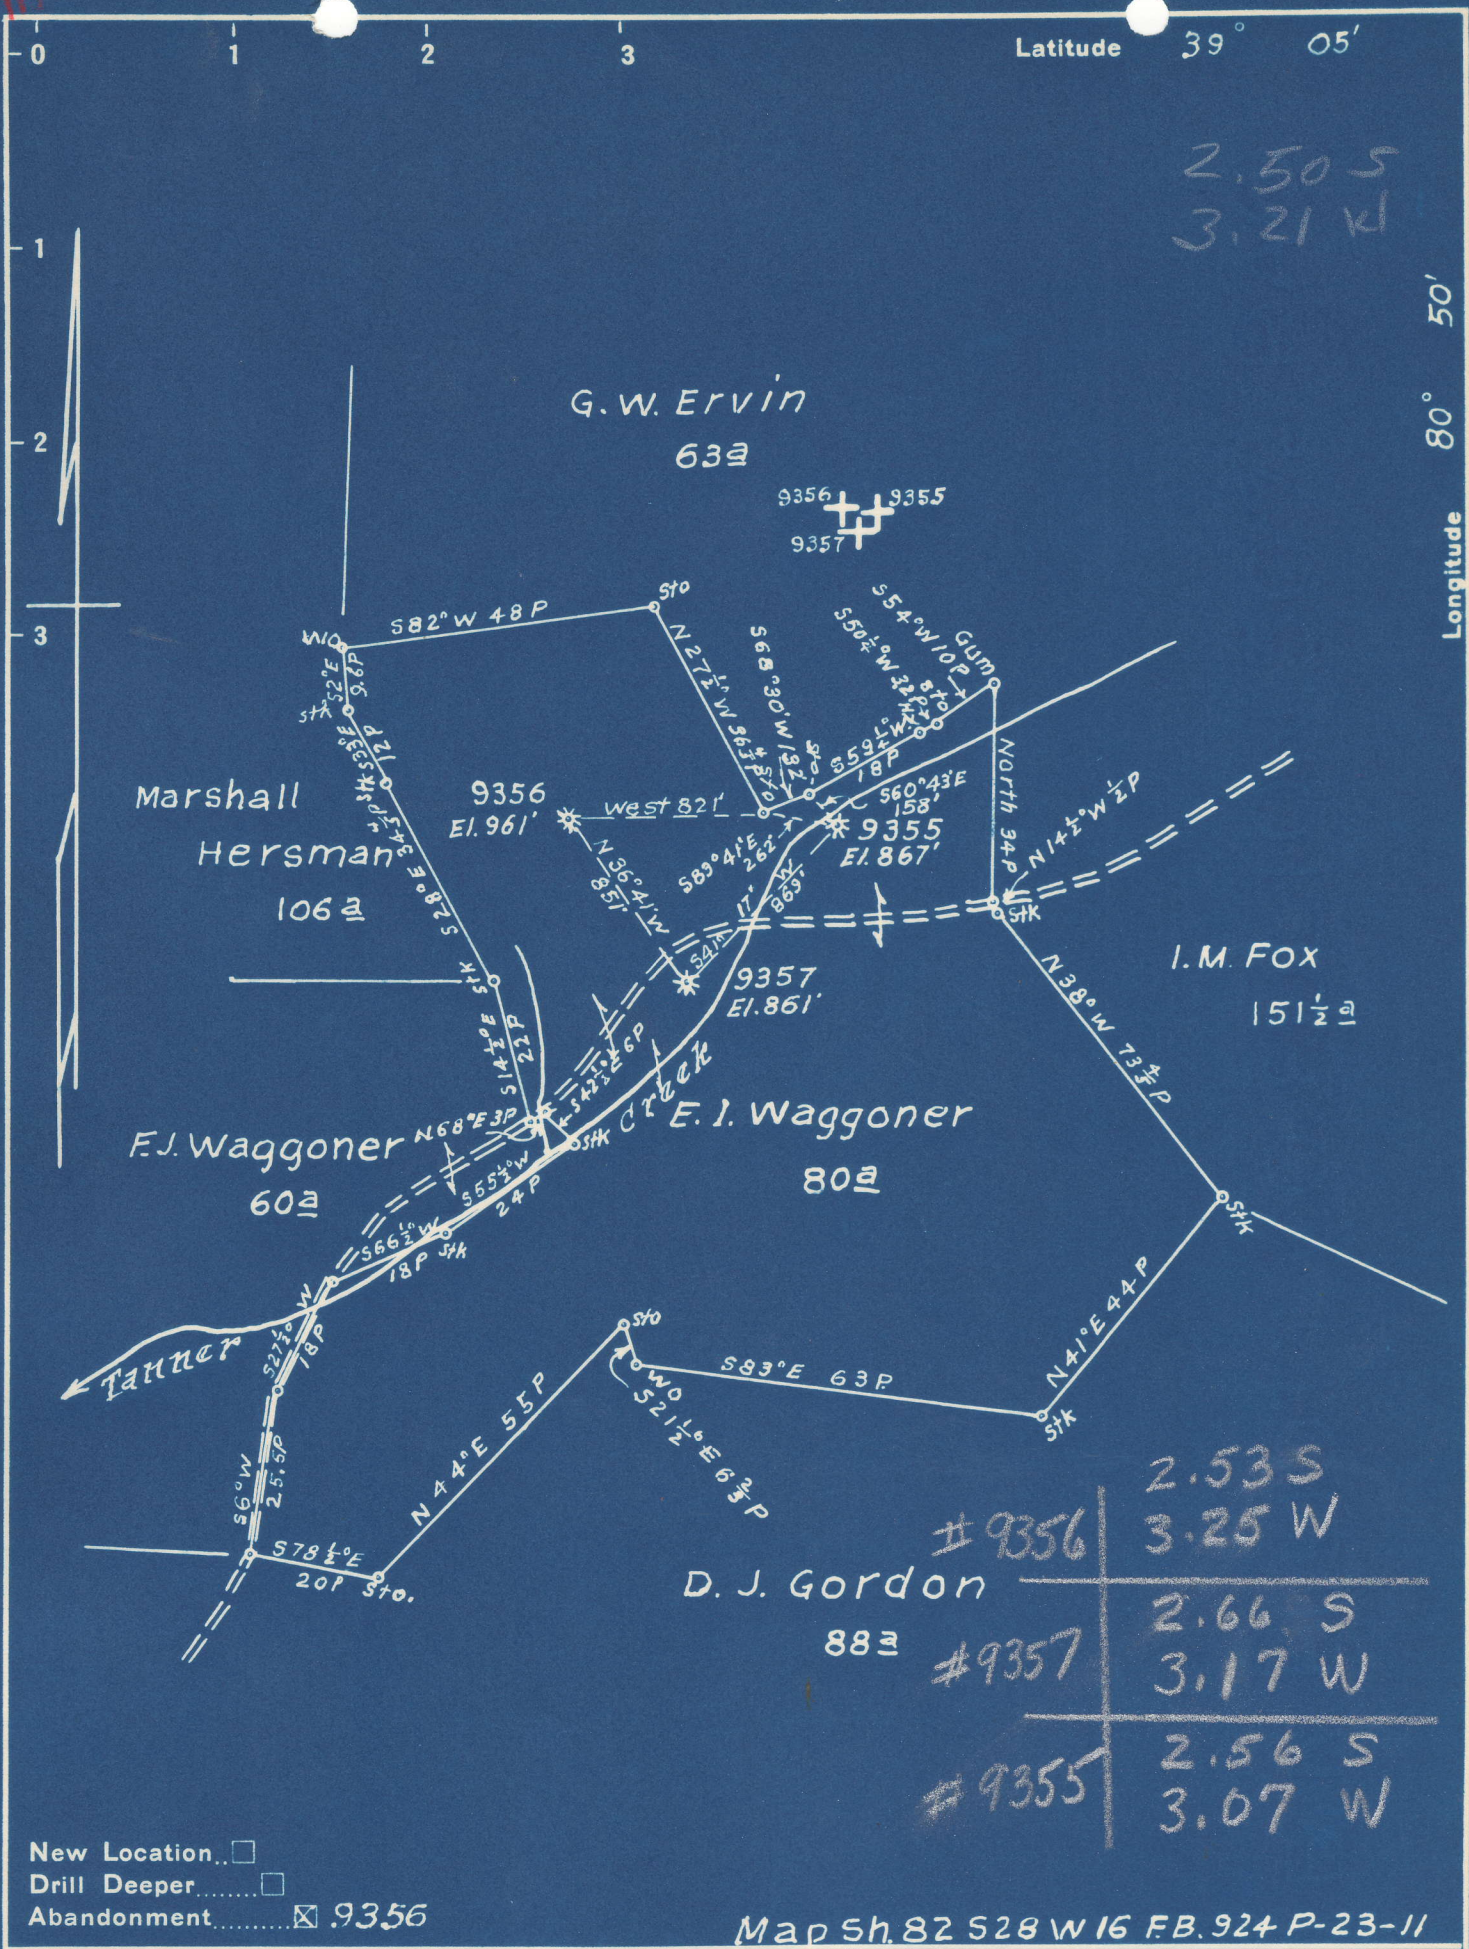

#9356	2.53 S
	3.25 W
#9357	2.66 S
	3.17 W
#9355	2.56 S
	3.07 W

New Location...   
 Drill Deeper...   
 Abandonment...  #9356

Map Sh. 82 528 W 16 FB. 924 P-23-11

Company Hope Natural Gas Co.  
 Address Clarksburg, W.Va.  
 Farm E. I. Waggoner  
 Tract \_\_\_\_\_ Acres 80 Lease No. 61081  
 Well (Farm) No. \_\_\_\_\_ Serial No. As Shown  
 Elevation (Spirit Level) As Shown  
 Quadrangle Holbrook  
 County Gilmer District Troy SC  
 Engineer Wm Bowers  
 Engineer's Registration No. 900  
 File No. \_\_\_\_\_ Drawing No. \_\_\_\_\_  
 Date 9-15-49 Scale 1" = 50 P

STATE OF WEST VIRGINIA  
 DEPARTMENT OF MINES  
 OIL AND GAS DIVISION  
 CHARLESTON

WELL LOCATION MAP  
 FILE NO. GIL-345-A-#9356

+ Denotes location of well on United States Topographic Maps, scale 1 to 62,500, latitude and longitude lines being represented by border lines as shown.  
 - Denotes one inch spaces on border line of original tracing.