

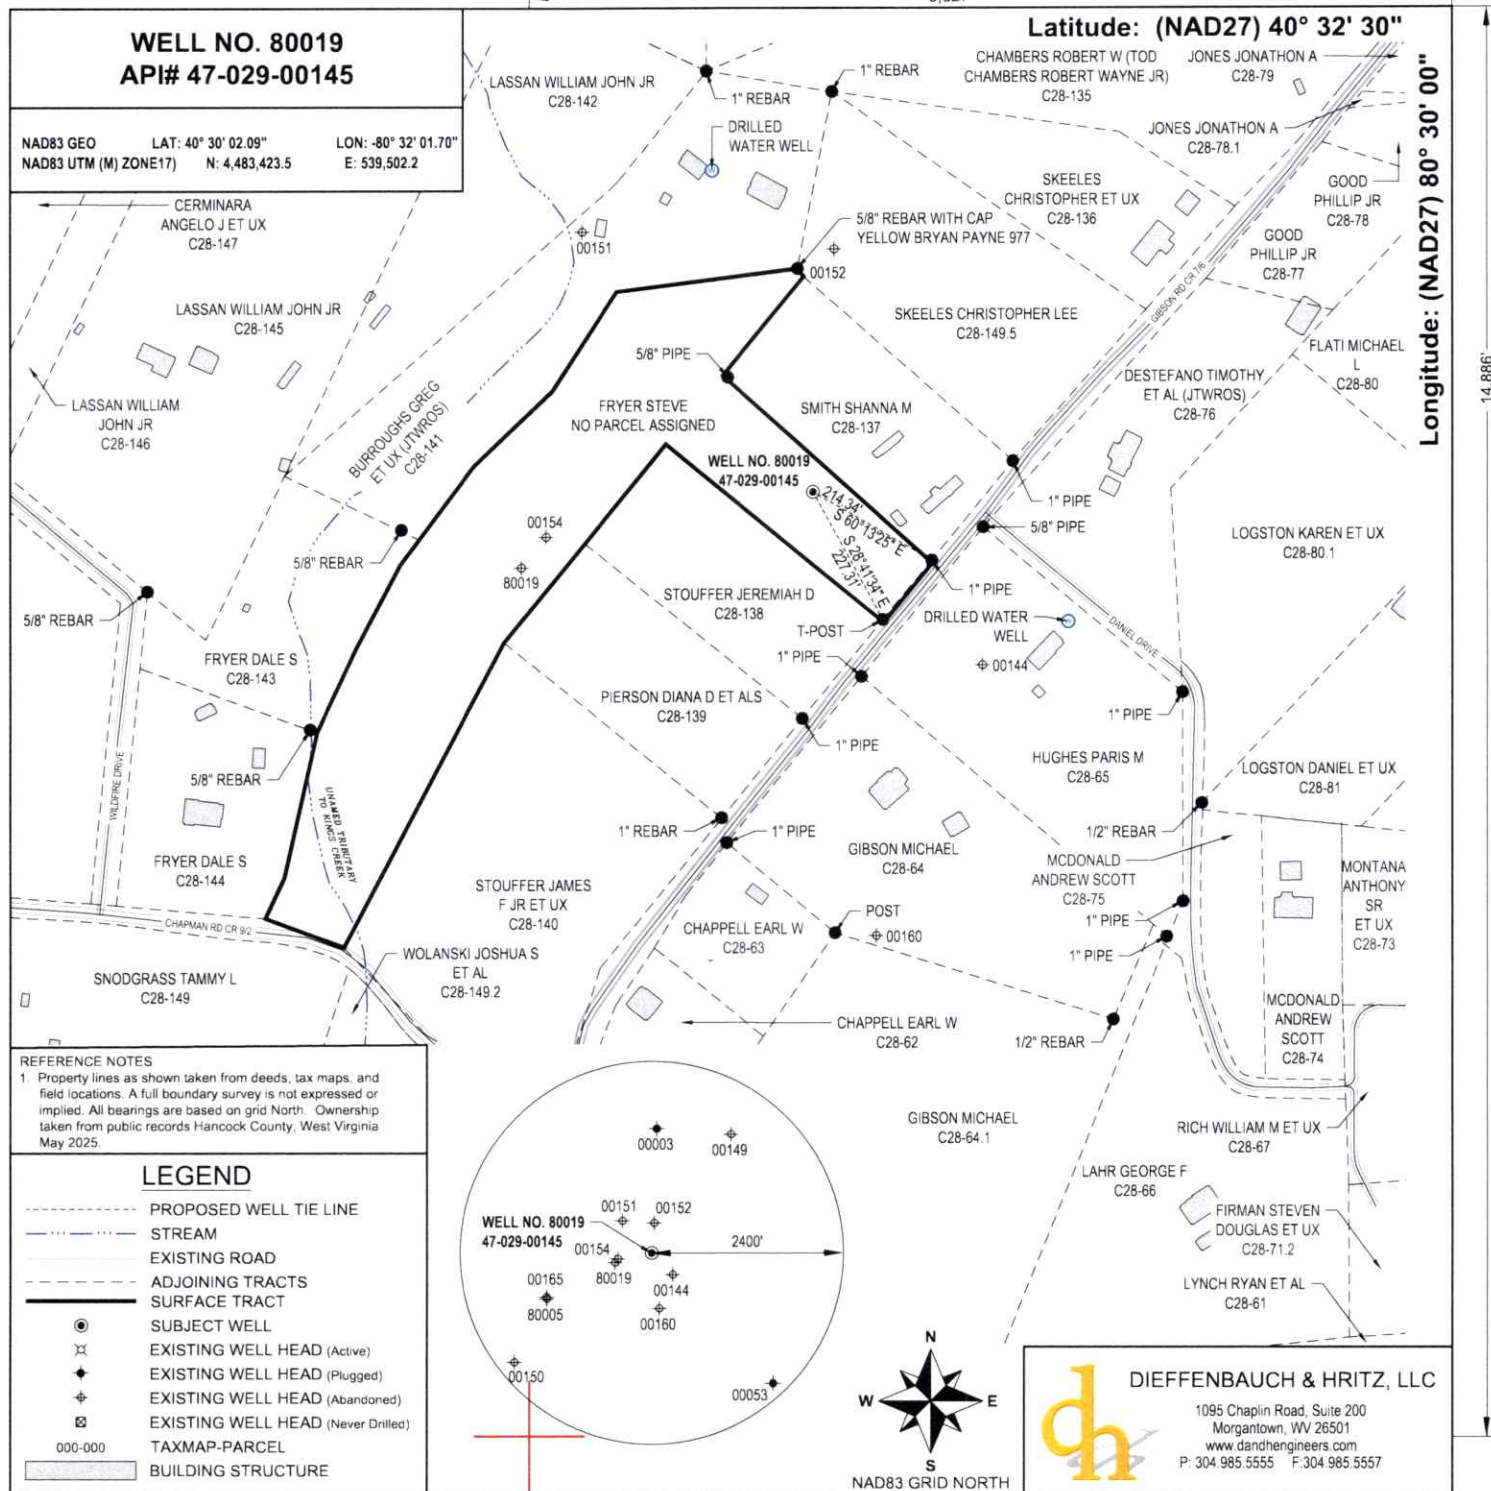


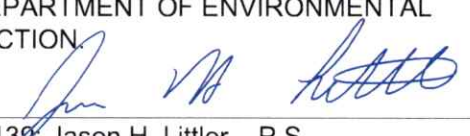

FILE#: 25195-001  
SHEET#: 1 of 1  
SCALE: 1" = 300'  
TICK SCALE: 1" = 2000'  
MINIMUM DEGREE  
OF ACCURACY: 1/2500  
PROVEN SOURCE OF  
ELEVATION: NGS OPUS (ONLINE  
POSITIONING USER SERVICE)

I, THE UNDERSIGNED, HEREBY CERTIFY THAT  
THIS PLAT IS CORRECT TO THE BEST OF MY  
KNOWLEDGE AND BELIEF AND SHOWS ALL THE  
INFORMATION REQUIRED BY LAW AND THE  
REGULATIONS ISSUED AND PRESCRIBED BY  
THE DEPARTMENT OF ENVIRONMENTAL  
PROTECTION.

Signed:   
P.S. #2139: Jason H. Littler, P.S.

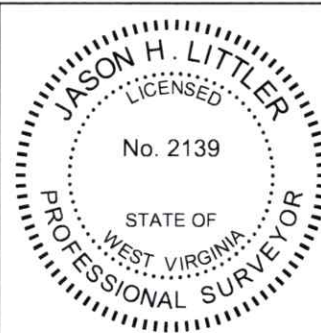

(+) DENOTES LOCATION OF WELL ON  
UNITED STATES TOPOGRAPHIC MAPS  
WVDEP  
OFFICE OF OIL & GAS  
601 57TH STREET  
CHARLESTON, WV 25304



DATE: MAY 29, 2025

OPERATOR'S WELL #: 80019

API WELL #: 47 029 00145  
STATE COUNTY PERMIT

Well Type: ☒ Oil ☐ Waste Disposal ☐ Production ☐ Deep  
☒ Gas ☐ Liquid Injection ☐ Storage ☒ Shallow  
WATERSHED: KINGS CREEK  
COUNTY / DISTRICT: HANCOCK COUNTY / CLAY DISTRICT  
SURFACE OWNER: FRYER STEVE  
OIL & GAS ROYALTY OWNER: N/A

ELEVATION: 1196'  
QUADRANGLE: EAST LIVERPOOL SOUTH  
ACREAGE: 6.540  
ACREAGE: N/A

07/18/2025

☐ DRILL ☐ CONVERT ☐ DRILL DEEPER ☐ REDRILL ☐ FRACTURE OR STIMULATE  
☐ PLUG OFF FORMATION ☐ PERFORATE NEW FORMATION ☒ PLUG & ABANDON  
☐ CLEAN OUT & REPLUG ☐ OTHER CHANGE SPECIFY:

TARGET FORMATION: UNKNOWN

ESTIMATED DEPTH: UNKNOWN

WELL OPERATOR: UNKNOWN WVDEP PAID PLUGGING CONTRACT  
ADDRESS: 601 57TH STREET  
CITY: CHARLESTON STATE: WV ZIP: 25304 (WVDEP)

DESIGNATED AGENT: JASON HARMON, WVDEP  
ADDRESS: 601 57TH STREET  
CITY: CHARLESTON STATE: WV ZIP: 25304