





Diversified Gas & Oil  
Corporation  
100 Diversified Way  
Pikeville KY, 41051

47-033-00094

Well Plugging Map

### Legend

- Well
- Access Road
- Pits
- Pad
- Public Roads

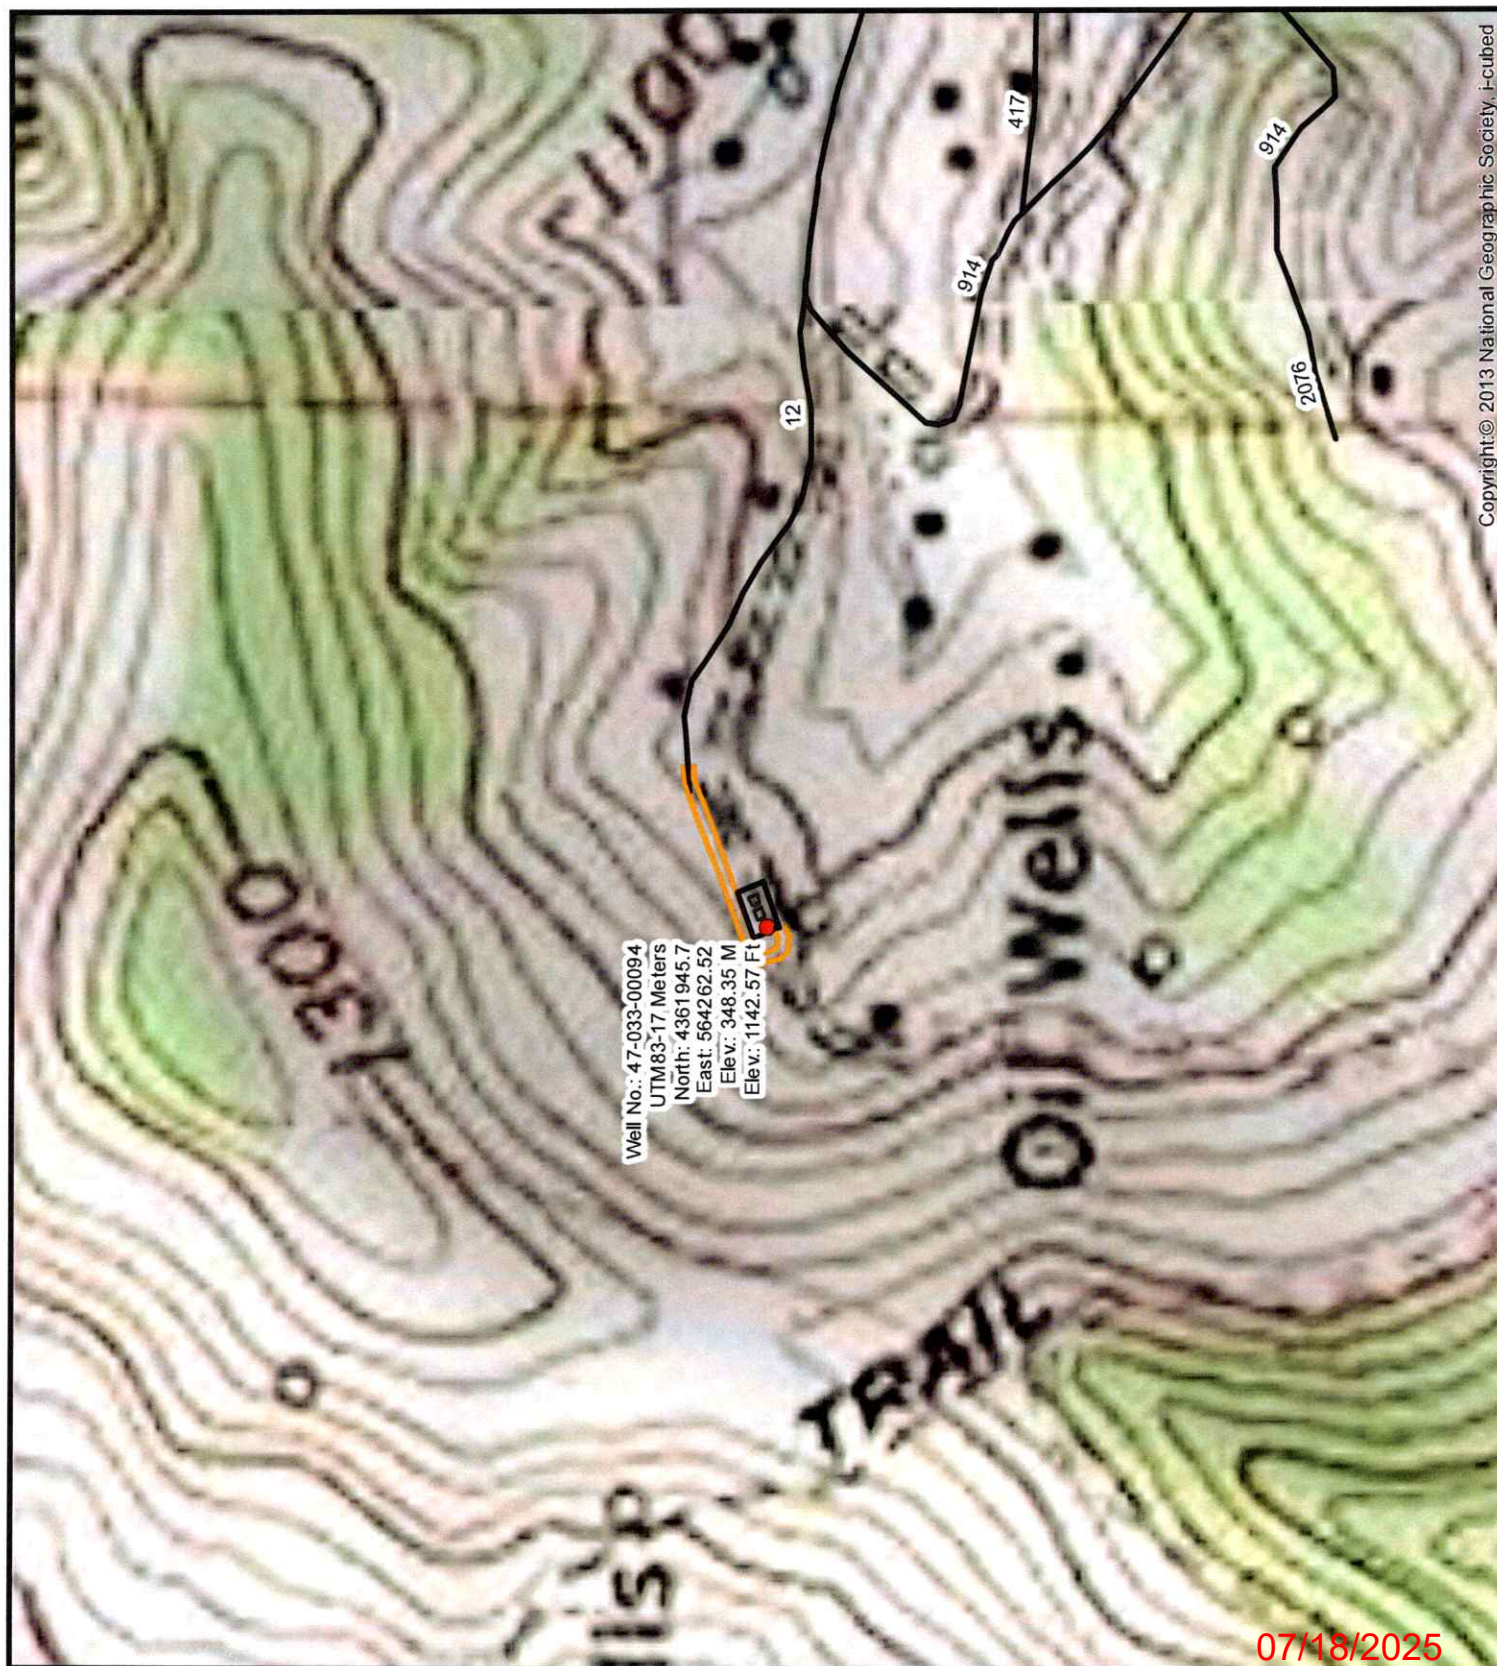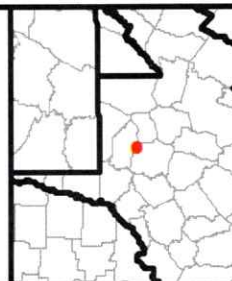

Copyright© 2013 National Geographic Society, i-cubed

07/18/2025







Diversified Gas & Oil  
Corporation  
100 Diversified Way  
Pikeville KY, 41051

47-033-00094

Well Plugging Map

### Legend


- Well
- Access Road
- Pits
- Pad
- Public Roads

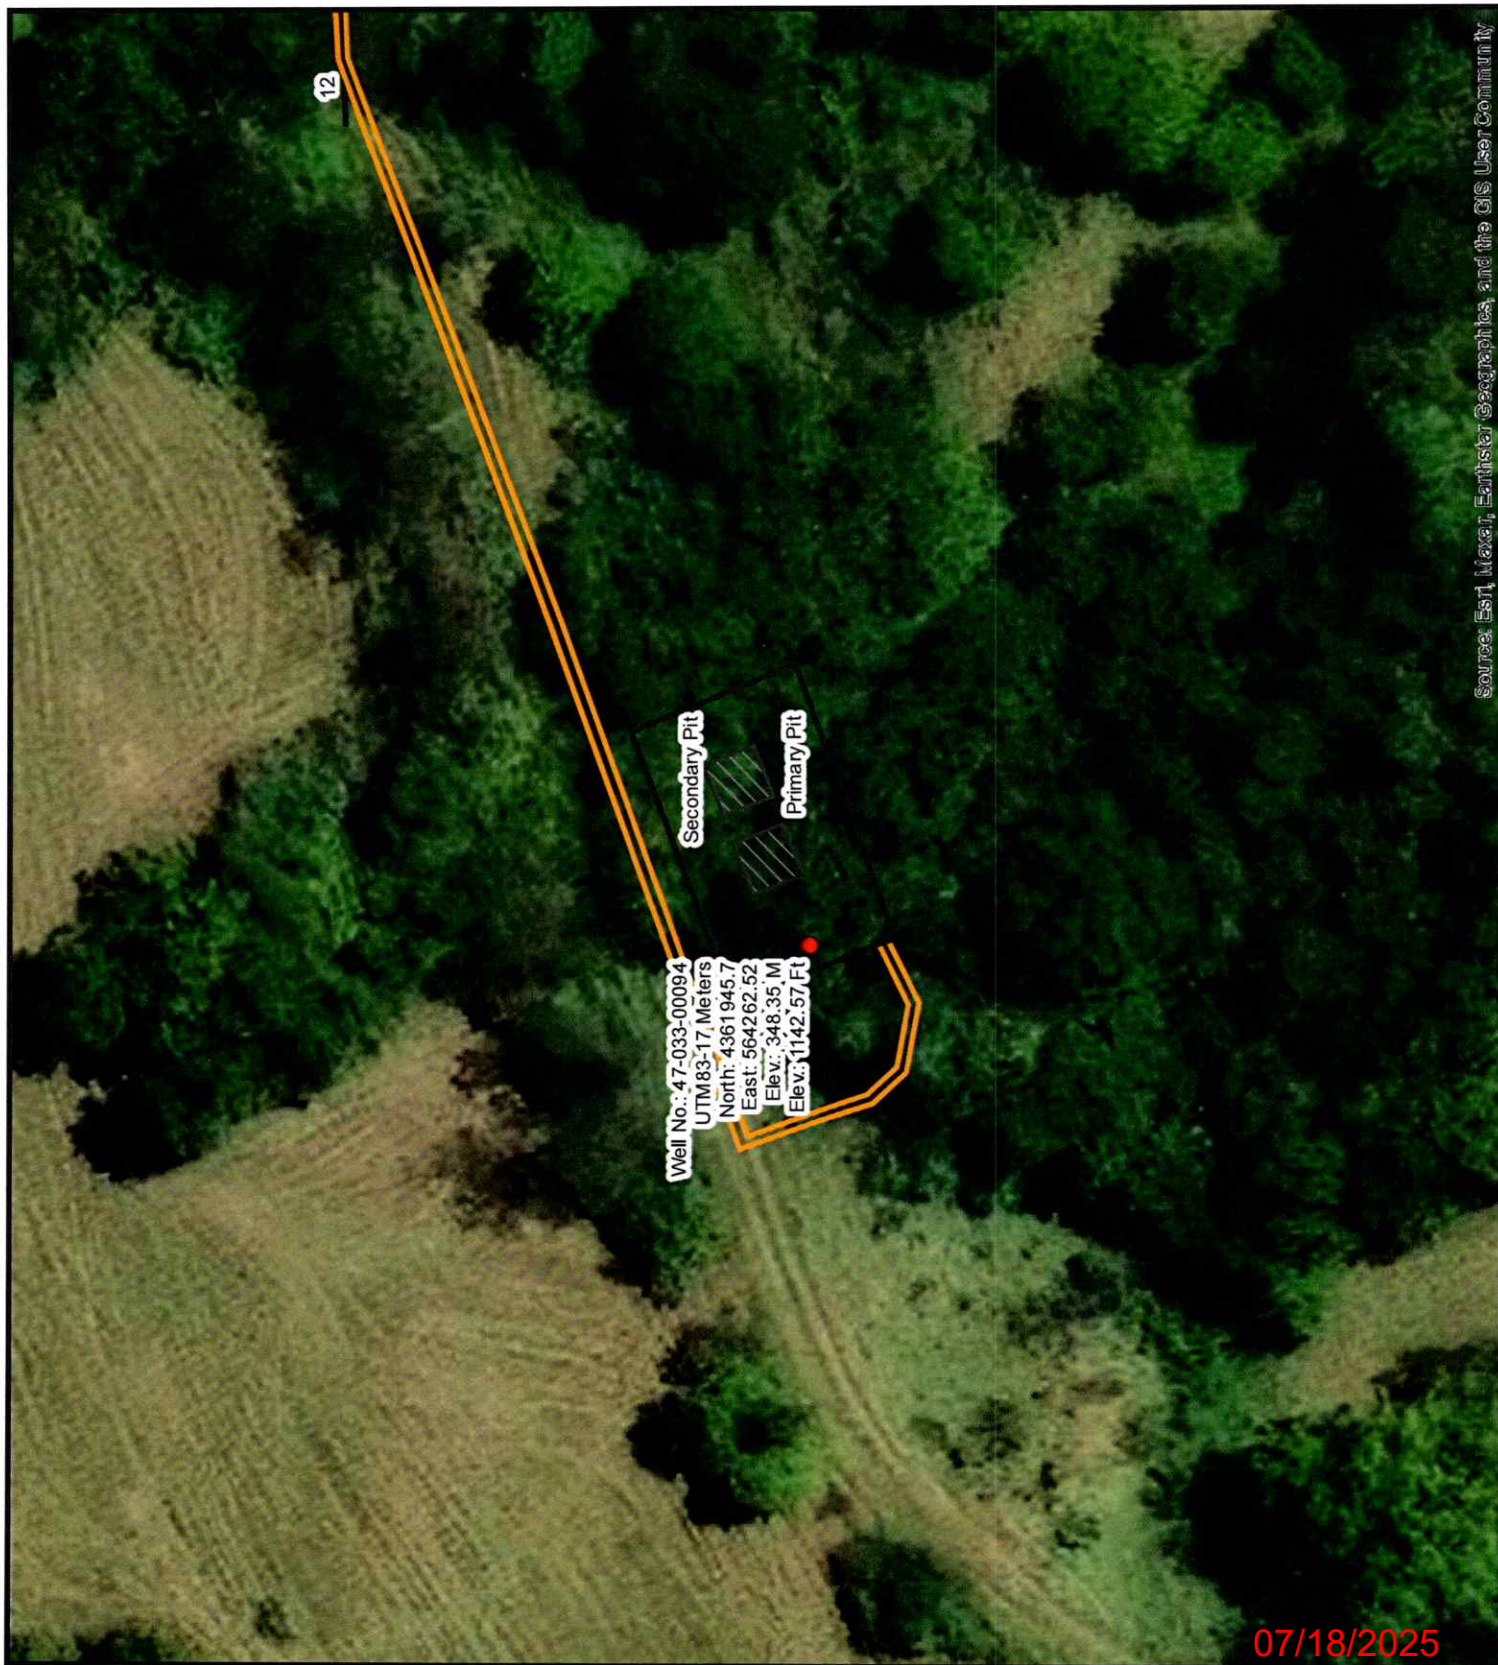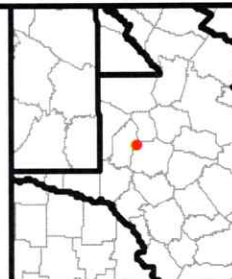

Source: Esri, Maxar, Earthstar Geographics, and the GIS User Community

07/18/2025



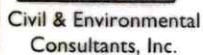

Ph: 304.933.3119

[www.cecinc.com](http://www.cecinc.com)

SHL

COONS HOLLOW DRIVE 12/10

WILSON RIDGE RD

EXISTING WELLS  
WITHIN 2400'  
SCALE: 1"=2000'

JOHN T. AND MARY L. PAUSHEL  
TAX MAP 189 PARCEL 26  
29.22 ACRES±

NOTES ON SURVEY

1. SURFACE AND ROYALTY OWNER INFORMATION AND THEIR BOUNDARIES SHOWN HEREON WERE PLOTTED FROM DEEDS AND/OR TAX PARCEL MAPS PROVIDED BY CLIENT AND/OR FIELD LOCATIONS.
2. THIS PLAT DOES NOT REPRESENT A BOUNDARY SURVEY OF THE PARCELS SHOWN HEREON.
3. ALL INSETS ARE GRID NORTH UNLESS OTHERWISE DEPICTED.

COMPANY:

**NEXT  
LVL  
ENERGY**

P:\350-000\352-115\--SURVEY\DWG\SV01\352115-SV01-WP-11-94.DWG  
MONDAY JUNE 16 2025 03:07PM