

3301445P


FORM WW 6

362'

LATITUDE 39°07'30"

T. LEWIS LEASE 52.5 ACRES± WELL NO. 6783

LONGITUDE 80°17'30"
644'

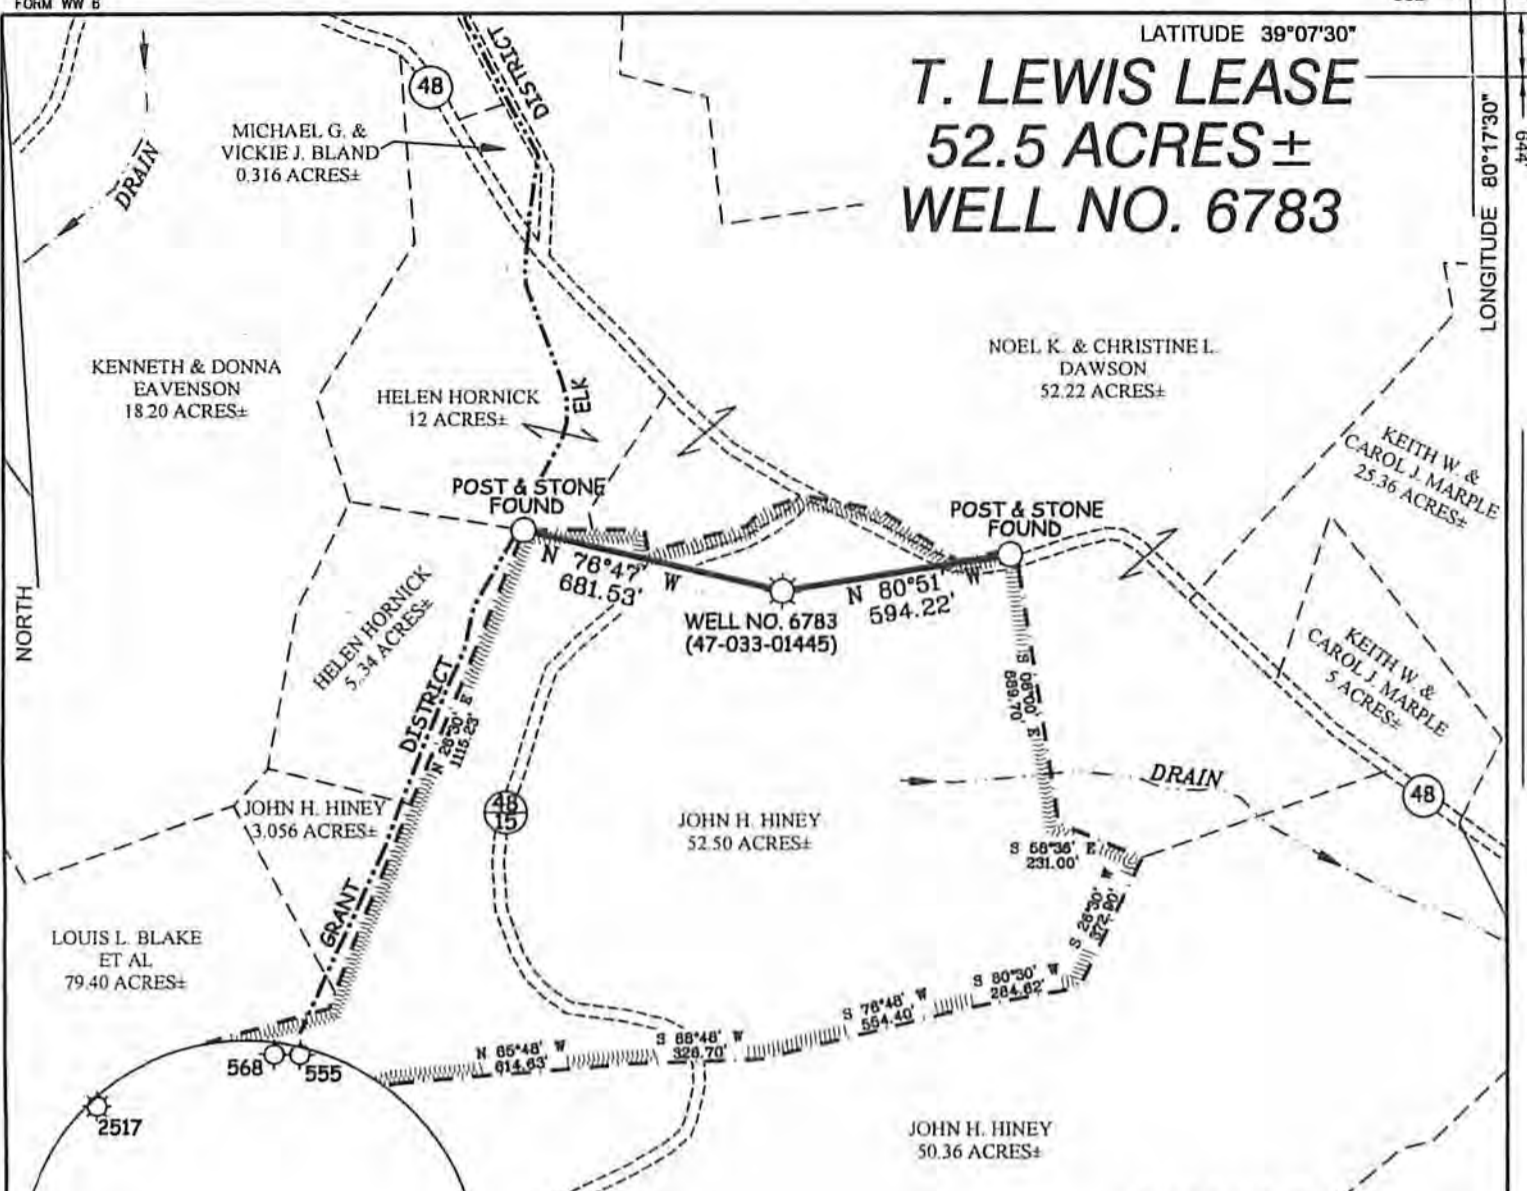

WELL NO. 6783
(47-033-01445)
STATE PLANE COORDINATES
(NORTH ZONE) NAD 27

N. 228,271
E. 1,774,754

LAT=(N) 39.12400
LONG=(W) 80.29394

UTM (NAD83)(METERS)
N. 4,330,786
E. 581,049


NOTES ON SURVEY

1. TIES TO WELLS AND CORNERS ARE BASED ON GRID NORTH FOR THE WV STATE PLANE COORDINATE SYSTEM NORTH ZONE NAD '27.
2. LEASE BOUNDARY SHOWN HEREON TAKEN FROM DEED BOOK 1369 PAGE 616.
3. SURFACE OWNER AND ADJOINER INFORMATION TAKEN FROM THE ASSESSOR AND COUNTY CLERK RECORDS OF HARRISON COUNTY IN JULY, 2013.
4. WELL LAT./LONG. (NAD'27) ESTABLISHED BY DGPS (SUBFOOT MAPPING GRADE).
5. REVISED UTM COORDINATES.



I THE UNDERSIGNED, HEREBY CERTIFY THAT THIS PLAT IS CORRECT TO THE BEST OF MY KNOWLEDGE AND BELIEF AND SHOWS ALL THE INFORMATION REQUIRED BY LAW AND THE REGULATIONS ISSUED AND PRESCRIBED BY THE DIVISION OF ENVIRONMENTAL PROTECTION.

P.S. 677 *Gregory A. Smith*

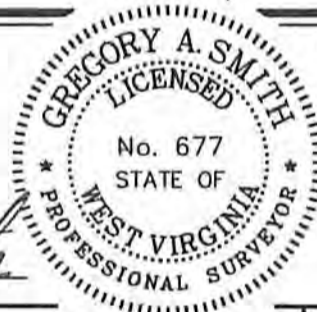

(+) DENOTES LOCATION OF WELL ON UNITED STATES TOPOGRAPHIC MAPS

DATE AUGUST 22

REVISED DATE JUNE 1

OPERATORS WELL NO. JUN 15 2015 6783


API WELL NO. 47 - 033 - 01445

STATE COUNTY PERMIT

MINIMUM DEGREE OF ACCURACY 1 / 2500 FILE NO. 8043P6783R

PROVEN SOURCE OF ELEVATION DGPS (SUBFOOT MAPPING GRADE) SCALE 1" = 500'

STATE OF WEST VIRGINIA
DIVISION OF ENVIRONMENTAL PROTECTION
OFFICE OF OIL AND GAS



WELL TYPE: OIL ___ GAS LIQUID INJECTION ___ WASTE DISPOSAL ___ IF "GAS" PRODUCTION STORAGE ___ DEEP ___ SHALLOW

LOCATION: ELEVATION 1297' WATERSHED TRIBUTARY OF ROOTING CREEK

DISTRICT ELK COUNTY HARRISON QUADRANGLE BERLIN 7.5'

SURFACE OWNER JOHN H. HINEY ACREAGE 52.50±

ROYALTY OWNER T. LEWIS HEIRS & / OR ASSIGNS ACREAGE 52.50± 07/31/2015

PROPOSED WORK: LEASE NO. _____

DRILL ___ CONVERT ___ DRILL DEEPER ___ REDRILL ___ FRACTURE OR STIMULATE ___ PLUG OFF OLD FORMATION ___ PERFORATE NEW FORMATION ___ PLUG AND ABANDON CLEAN OUT AND REPLUG ___ OTHER ___

PHYSICAL CHANGE IN WELL (SPECIFY) _____ TARGET FORMATION BENSON ESTIMATED DEPTH 4506'

WELL OPERATOR DOMINION TRANSMISSION INC. DESIGNATED AGENT JAMES BLASINGAME


ADDRESS 445 WEST MAIN STREET ADDRESS 445 WEST MAIN STREET

CLARKSBURG, WV 26301 CLARKSBURG, WV 26301

COUNTY NAME PERMIT

T. LEWIS LEASE WELL NO. 6783

RETURNED
NOT ISSUED

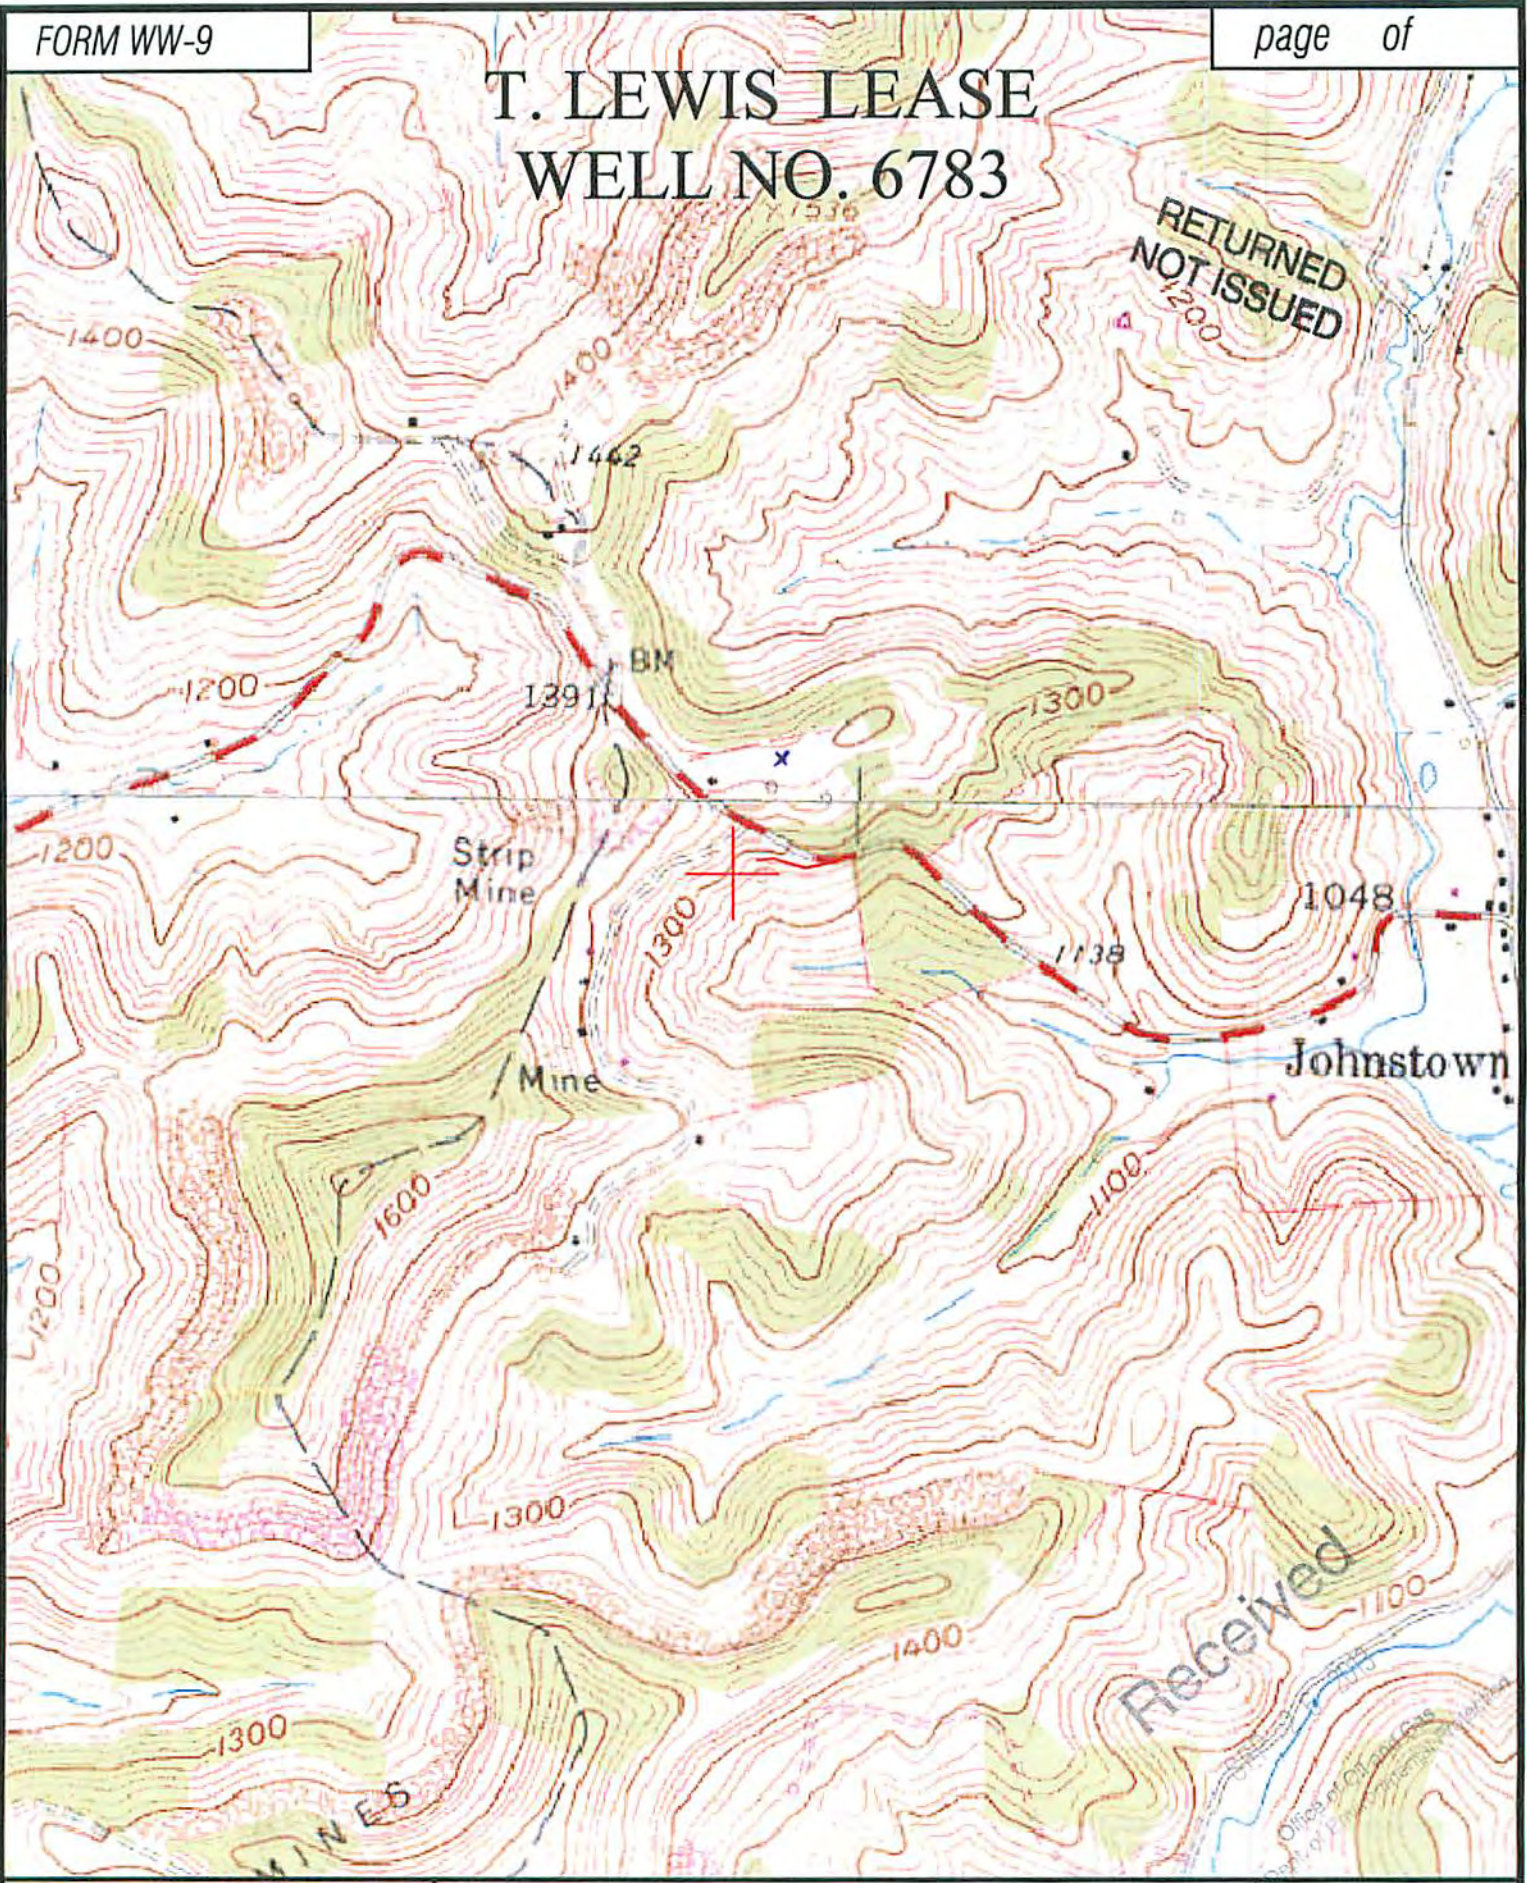

Received

Professional Energy Consultants
A DIVISION OF SMITHLAND SURVEYING



SURVEYORS
 PROJECT MANAGERS
SLS
 ENGINEERS
 ENVIRONMENTAL
 2201 West Tower Dr.
 P.O. Box 170
 Sparks, MD 21151
 (301) 427-3114
 www.pec-sls.com

TOPO SECTION OF: BERLIN 7.5'

FILE NO. 8043

DATE: 8/29/13

SCALE: 1" = 1,000'

07/31/2015