


330493N

**COTTRILL LEASE**  
**Cottrill No. 1**  
**Tenmile Land, LLC**  
**300 Acre Lease**

11.0'

LATITUDE 39 - 20 - 00

LONGITUDE 80 - 27 - 30

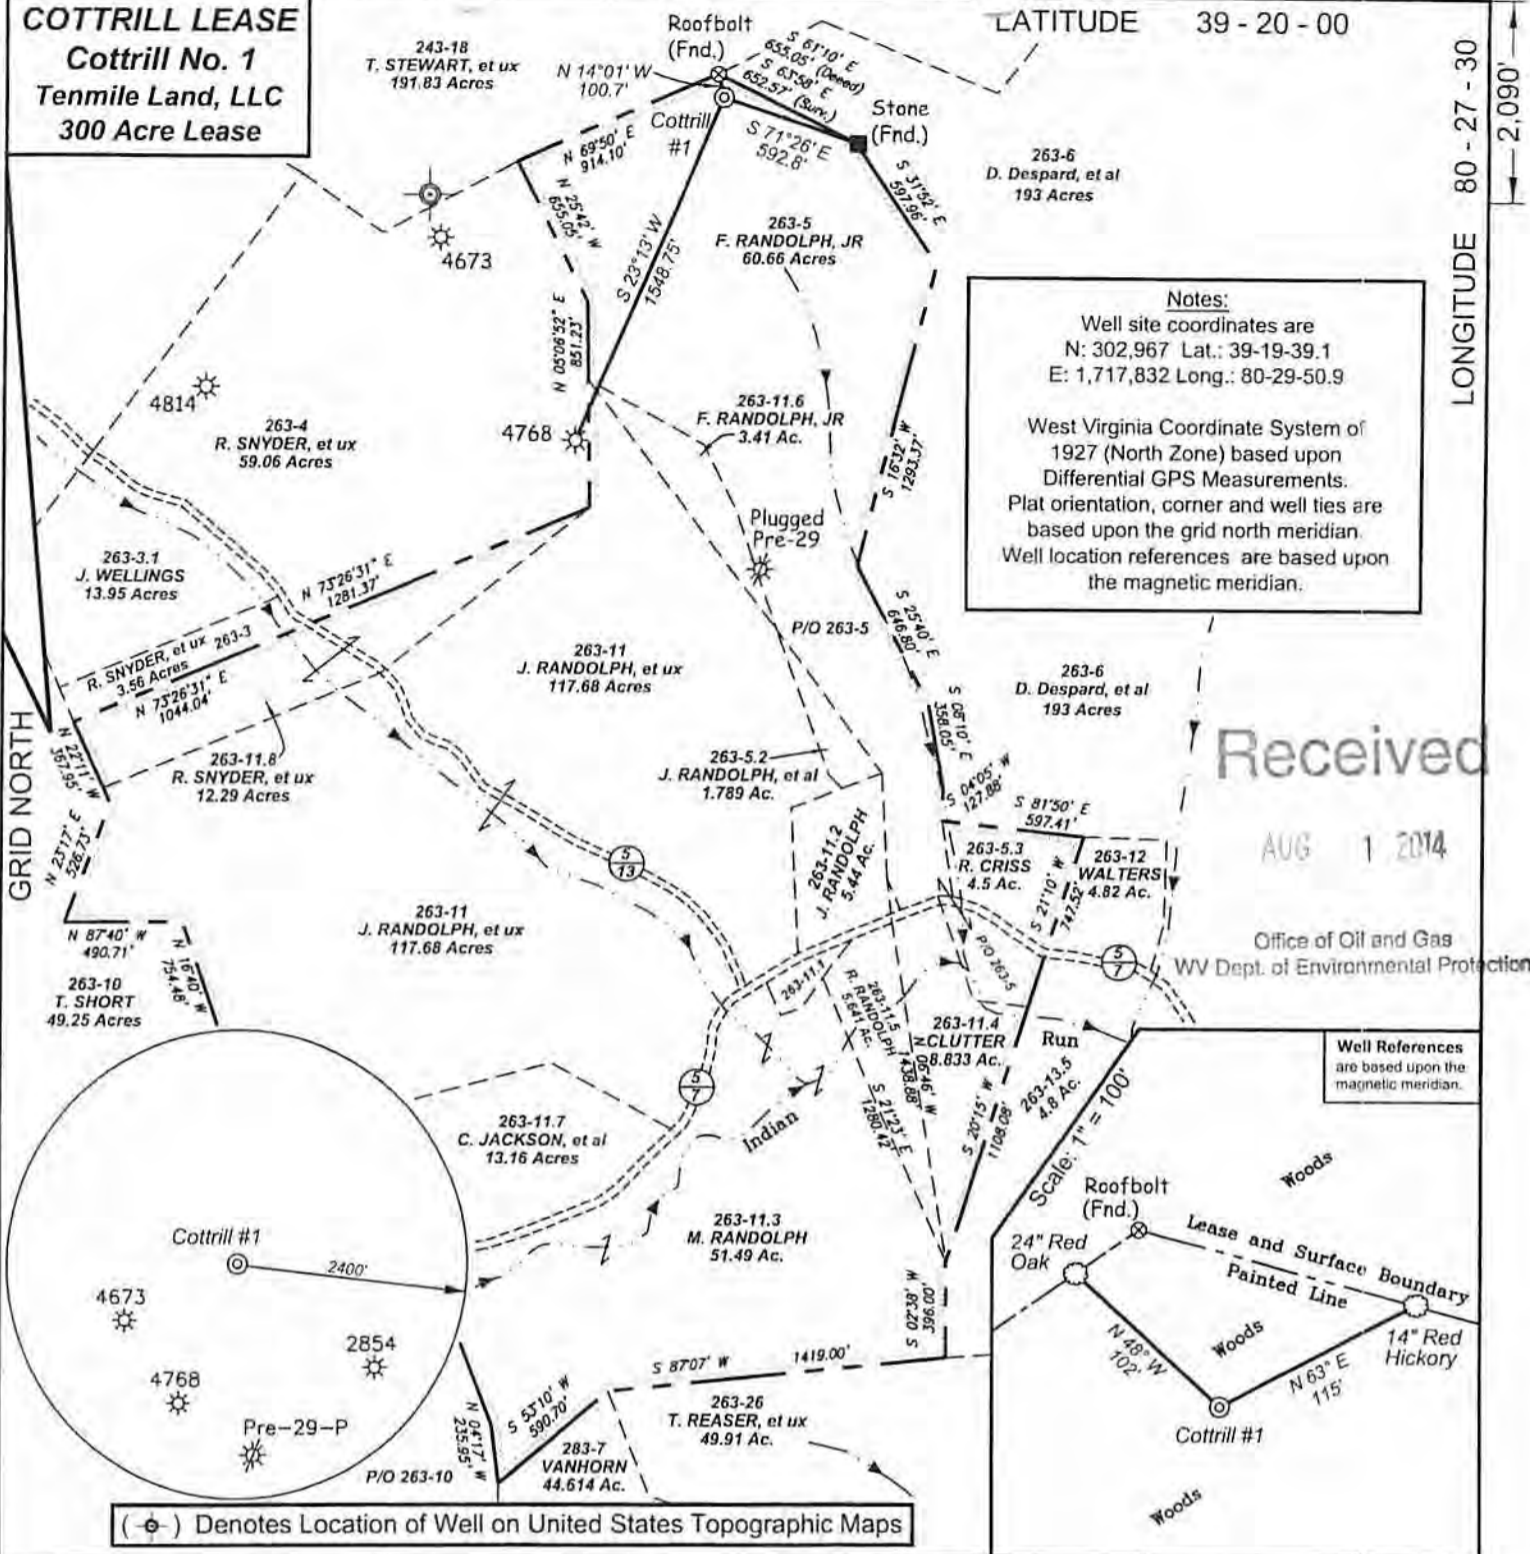

**Notes:**  
Well site coordinates are  
N: 302,967 Lat.: 39-19-39.1  
E: 1,717,832 Long.: 80-29-50.9

West Virginia Coordinate System of 1927 (North Zone) based upon Differential GPS Measurements. Plat orientation, corner and well ties are based upon the grid north meridian. Well location references are based upon the magnetic meridian.

Received

AUG 1 2014

Office of Oil and Gas  
WV Dept. of Environmental Protection

Well References are based upon the magnetic meridian.

(☉) Denotes Location of Well on United States Topographic Maps



I, the undersigned, hereby certify that this plat is correct to the best of my knowledge and belief and shows all the information required by law and the regulations issued and prescribed by the Department of Environmental Protection.

*Jonathan N. White*  
P.S. 2122



SEAL

FILE NO: W-78-36-T-07 (103-61)  
DRAWING NO: W-78-07 1.dwg  
SCALE: 1" = 800'  
MINIMUM DEGREE OF ACCURACY: 1/200  
PROVEN SOURCE OF ELEVATION: DGPS Corrected against WVDEP Base Station (Morgantown)



**STATE OF WEST VIRGINIA**  
DIVISION OF  
**ENVIRONMENTAL PROTECTION**  
**OFFICE OF OIL AND GAS**

DATE: June 18, 20 07  
OPERATOR'S WELL NO: Cottrill #1  
**API WELL NO.**  
**47 - 033 - 04893**  
STATE COUNTY PERMIT

WELL TYPE:  OIL  GAS  LIQUID INJECTION  WASTE DISPOSAL  
(IF GAS) PRODUCTION:  STORAGE  DEEP  SHALLOW  
LOCATION: ELEVATION: 1336' WATERSHED Tributary of Indian Run QUADRANGLE: Wolf Summit 7.5'  
DISTRICT: Tenmile COUNTY: Harrison  
SURFACE OWNER: Forest W. Randolph, Jr. ACREAGE: 60.66  
OIL AND GAS ROYALTY OWNER: Clyde Allen Cottrill, Jr., et al LEASE NO: ACREAGE: 300  
PROPOSED WORK:  DRILL  CONVERT  DRILL DEEPER  FRACTURE OR STIMULATE  PLUG OFF OLD FORMATION  
 PERFORATE NEW FORMATION  OTHER PHYSICAL CHANGE IN WELL (SPECIFY)  
 PLUG AND ABANDON  CLEAN OUT AND REPLUG TARGET FORMATION: Benson ESTIMATED DEPTH: 5400'

WELL OPERATOR: Tenmile Land, LLC DESIGNATED AGENT: Chad Johnson  
ADDRESS: 1807 West Pike St., Suite E ADDRESS: 1807 West Pike St., Suite E  
Clarksburg, WV 26301 Clarksburg, WV 26301

08/29/2014

Topo Quad: Wolf Sun...t 7.5'

Scale: 1" = 2000' 033-04893

County: Harrison

Date: 06-15-07


District: Tenmile

Project No: W-78-36-T-07

WW-9

# PROPOSED COTTRILL NO. 1 WELL

PG 7 OF 8

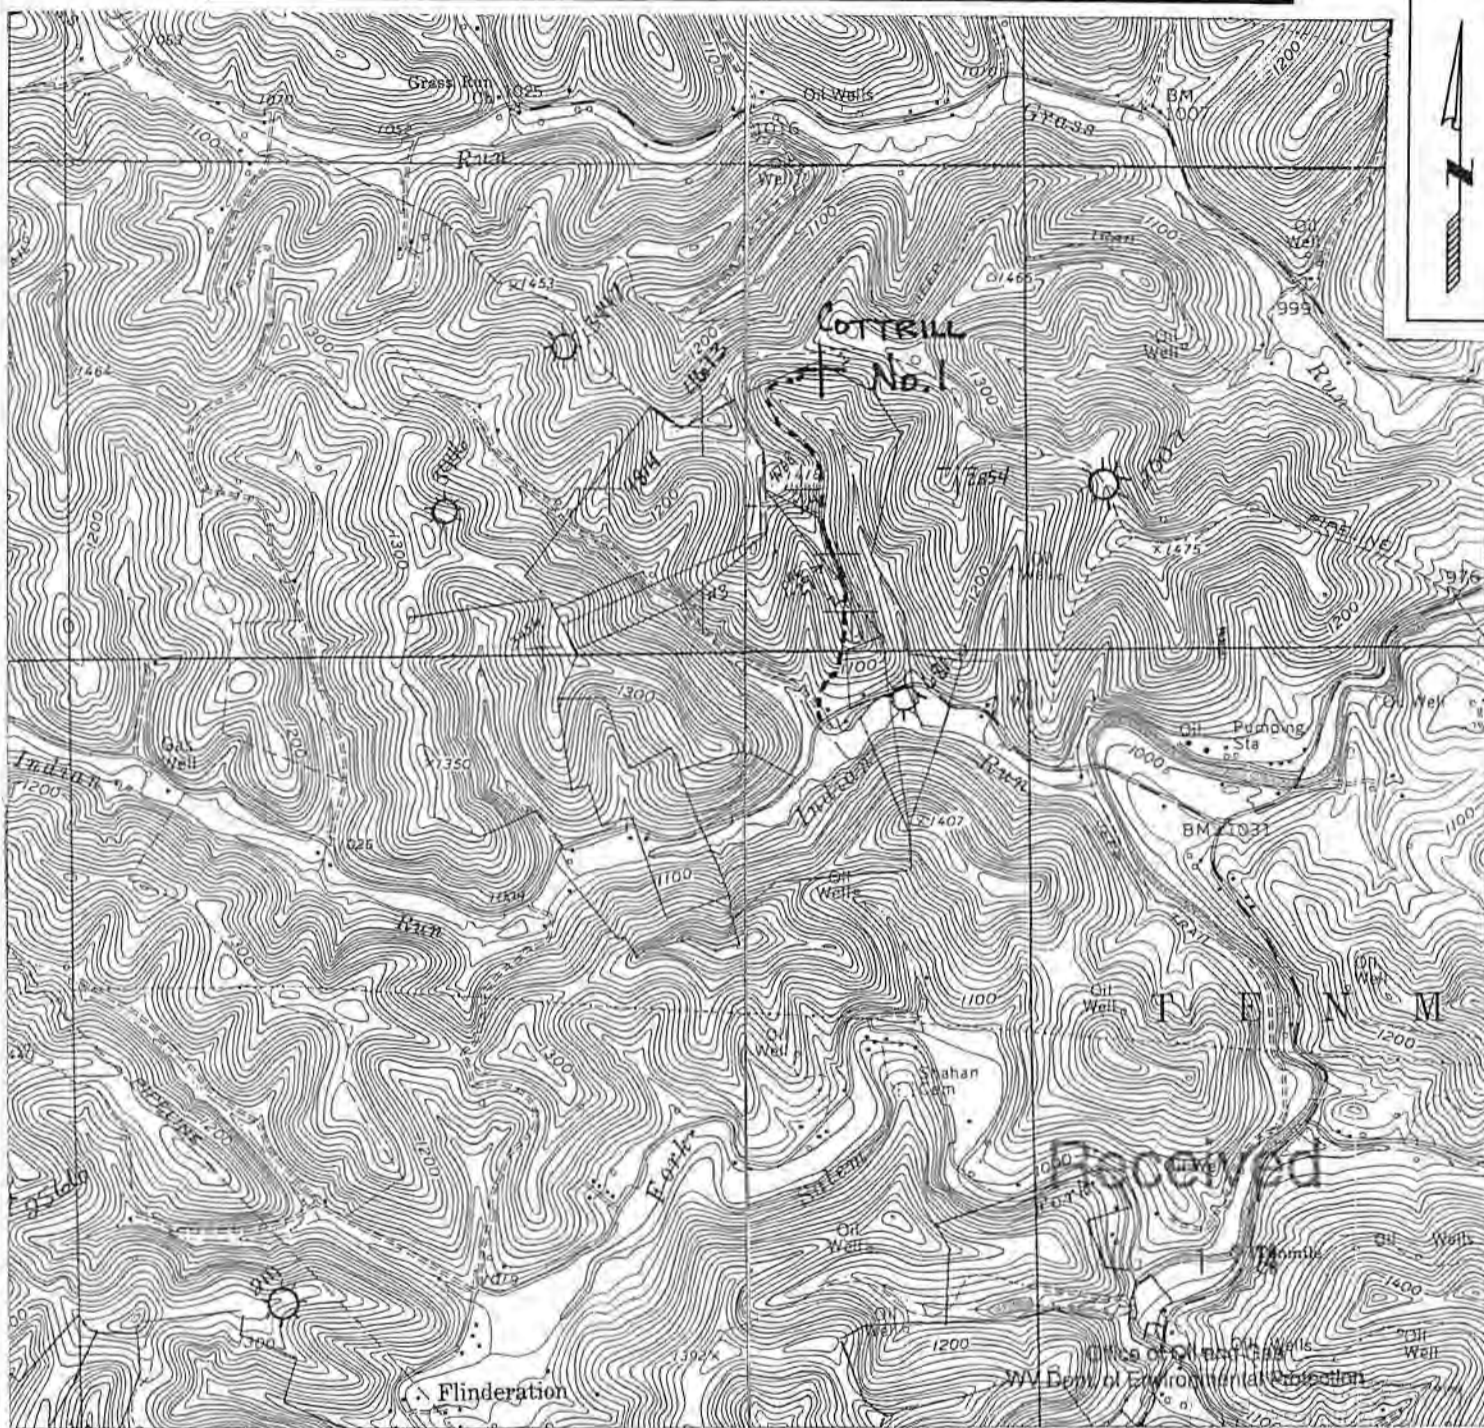

SURVEYING AND MAPPING SERVICES PERFORMED BY:  
**ALLEGHENY SURVEYS, INC.**  
 P.O. BOX 438 1-800-482-8606 80 US HIGHWAY 33 EAST  
 BIRCH RIVER, WV 26610 WESTON, WV 26452  
 PH: (304) 649-8606 PH: (304) 269-6200  
 FAX: (304) 649-8608 FAX: (304) 269-6290

PREPARED FOR:  
**Tenmile Land, LLC.**  
 1807 West Pike St., Suite E  
 Clarksburg, WV 26307