



3304894W

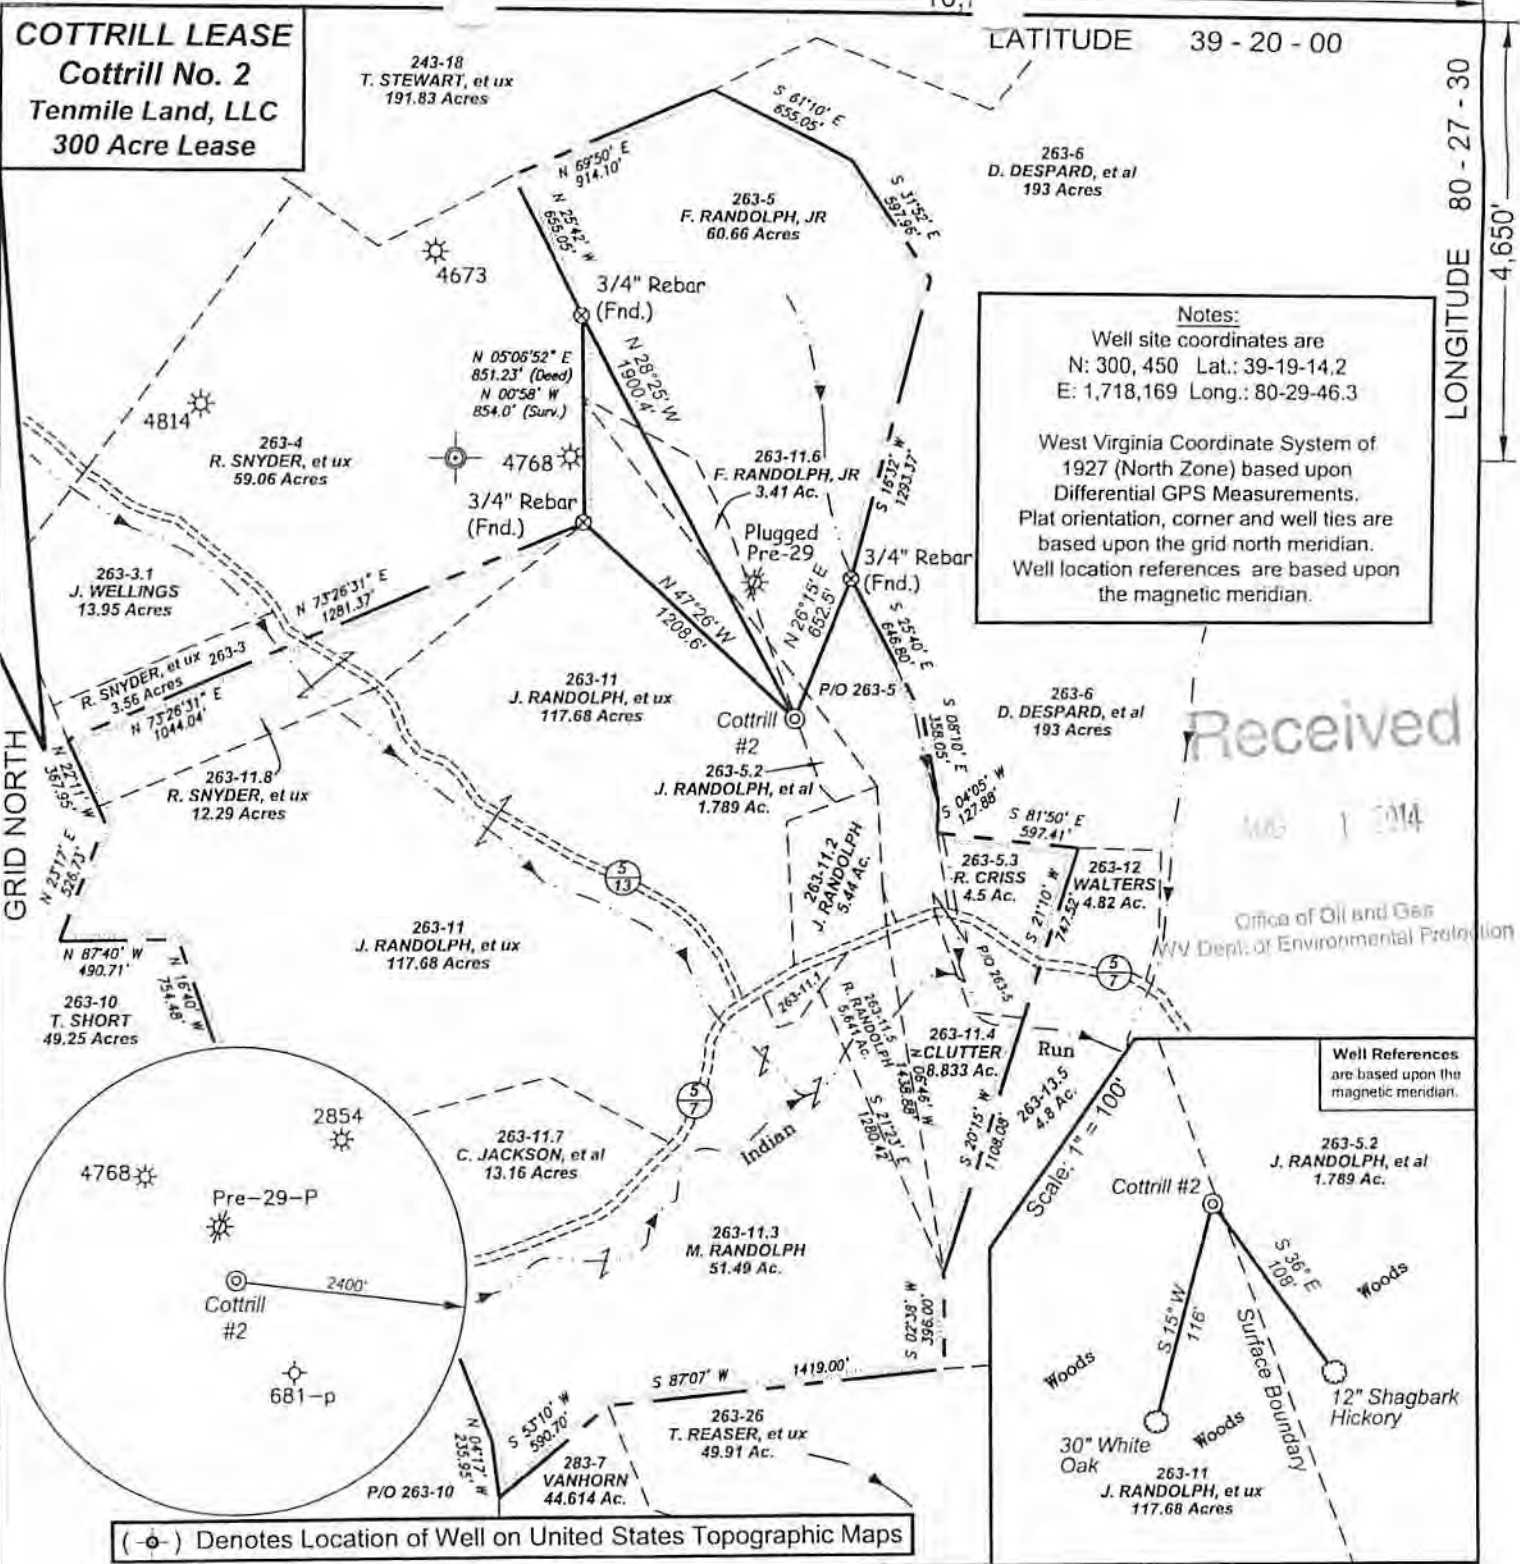

I, the undersigned, hereby certify that this plat is correct to the best of my knowledge and belief and shows all the information required by law and the regulations issued and prescribed by the Department of Environmental Protection.

Jonathan N. White
P.S. 2122

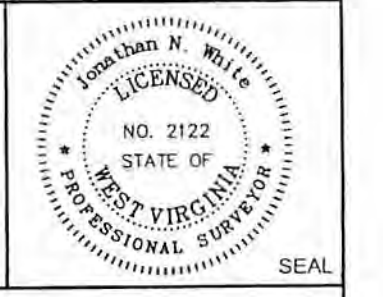

FILE NO: W-78-36-T-07 (103-60)
DRAWING NO: W-78-07 2.dwg
SCALE: 1" = 800'
MINIMUM DEGREE OF ACCURACY: 1/200
PROVEN SOURCE OF ELEVATION: DGPS Corrected against WVDEP Base Station (Morgantown)



DATE: June 18, 20 07
OPERATOR'S WELL NO. Cottrill #2
API WELL NO.
47 - 033 - 04844
STATE COUNTY PERMIT

WELL TYPE: OIL GAS LIQUID INJECTION WASTE DISPOSAL
(IF GAS) PRODUCTION: STORAGE DEEP SHALLOW

LOCATION: ELEVATION: 1235' WATERSHED Tributary of Indian Run QUADRANGLE: Wolf Summit 7.5'
DISTRICT: Tenmile COUNTY: Harrison

SURFACE OWNER: John H. Randolph, et al ACREAGE: 117.68 / 1.789
OIL AND GAS ROYALTY OWNER: Clyde Allen Cottrill, Jr., et al LEASE NO: ACREAGE: 300

PROPOSED WORK: DRILL CONVERT DRILL DEEPER FRACTURE OR STIMULATE PLUG OFF OLD FORMATION
 PERFORATE NEW FORMATION OTHER PHYSICAL CHANGE IN WELL (SPECIFY)
 PLUG AND ABANDON CLEAN OUT AND REPLUG TARGET FORMATION: Benson ESTIMATED DEPTH: 5300'

WELL OPERATOR: Tenmile Land, LLC DESIGNATED AGENT: Chad Johnson
ADDRESS: 1807 West Pike St., Suite E ADDRESS: 1807 West Pike St., Suite E
Clarksburg, WV 26301 Clarksburg, WV 26301

08/29/2014

3304894W

Topo Quad: Wolf Summit 7.5'

Scale: 1" = 2000'

County: Harrison

Date: 06-15-07 3304894


District: Tenmile

Project No: W-78-36-T-07

WW-9

PROPOSED COTTRILL NO. 2 WELL

PG 7 OF 8

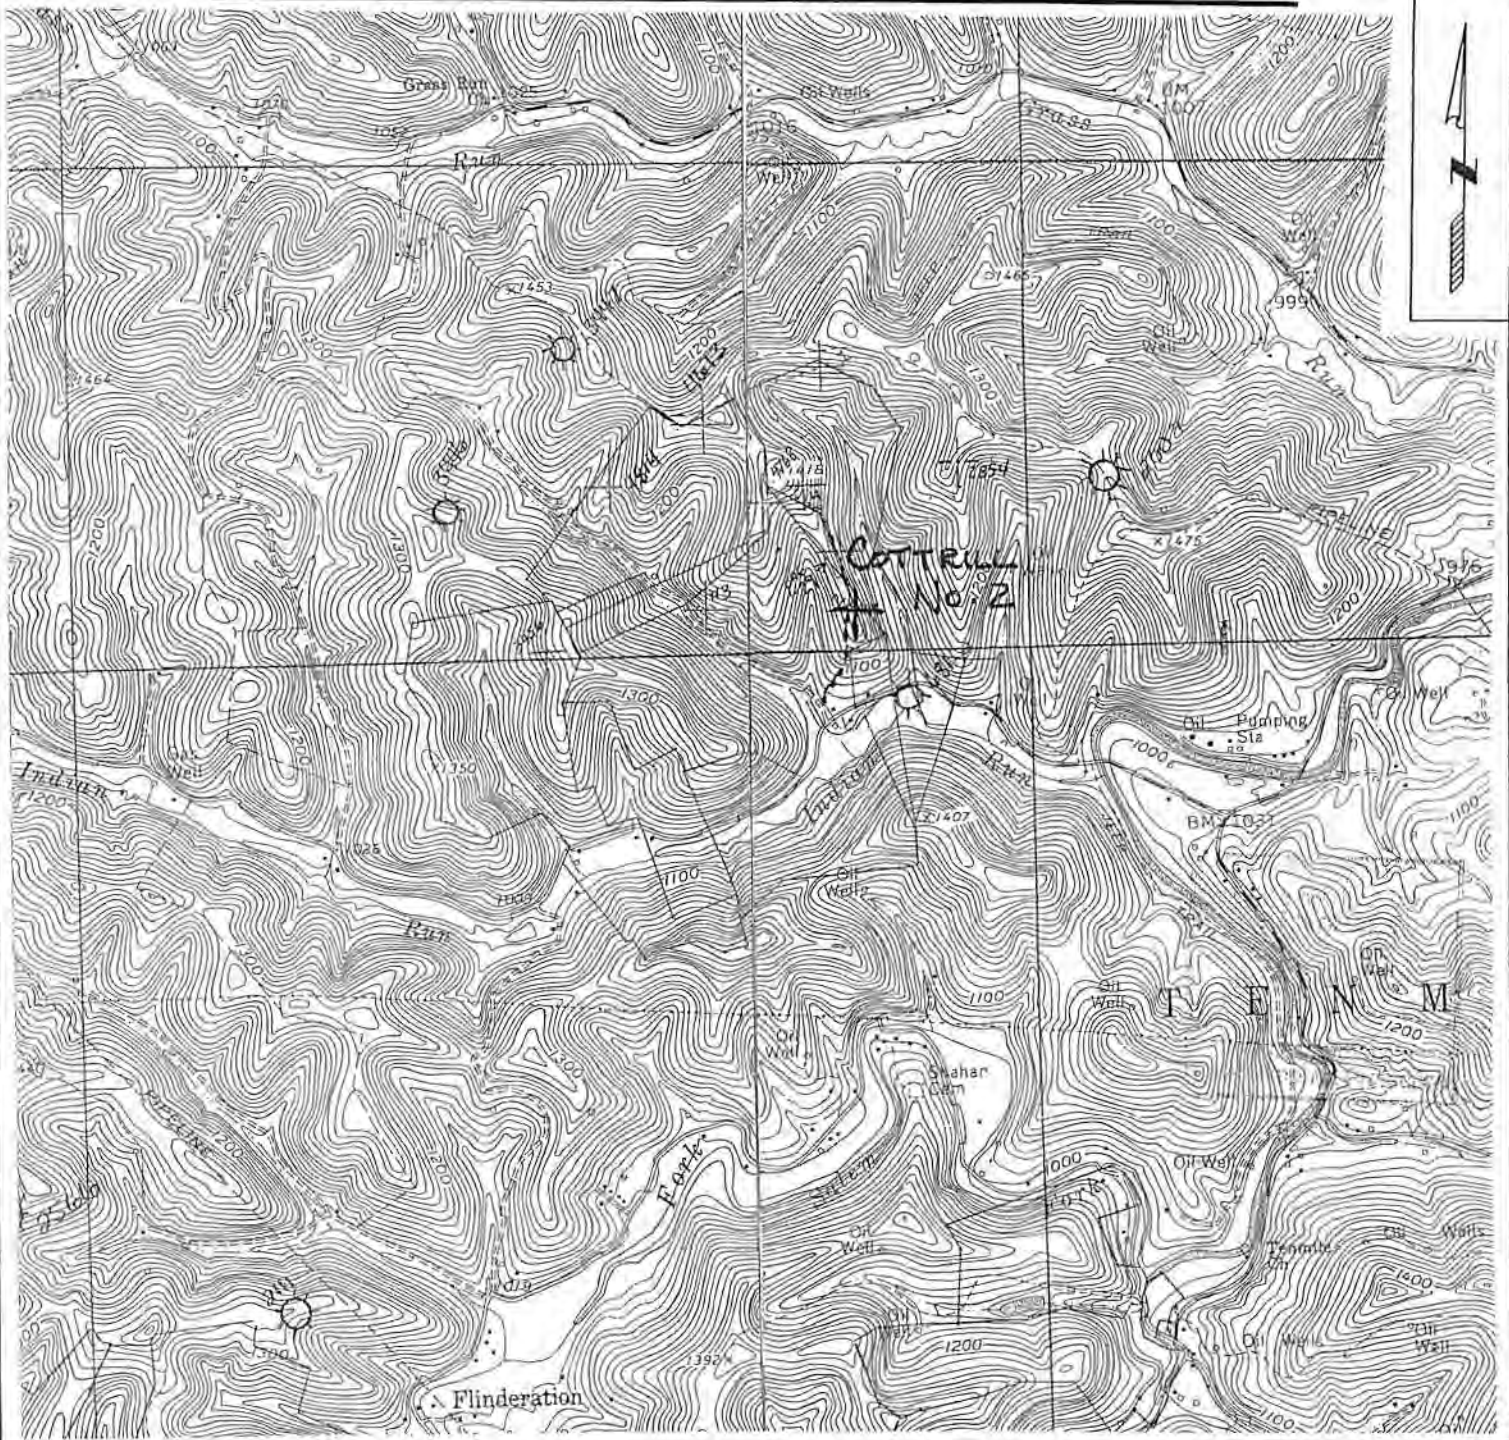

SURVEYING AND MAPPING SERVICES PERFORMED BY:
ALLEGHENY SURVEYS, INC.
 1-800-482-8606
 P.O. BOX 438 BIRCH RIVER, WV 26610
 PH: (304) 649-8606
 FAX: (304) 649-8608
 80 US HIGHWAY 33 EAST WESTON, WV 26452
 PH: (304) 269-6200
 FAX: (304) 269-6290

PREPARED FOR:

Tenmile Land, LLC.
 1807 West Pike St., Suite E
 Clarksburg, WV 26301

Received

AUG 1 2014

Office of Oil and Gas
WV Dept. of Environmental Protection

08/29/2014