

STAUFFER LEASE

25.3 AC±

LATITUDE 39°25'00"

LONGITUDE 80°17'30"

NORTH

BELL SHAREHOLDERS, LLC
17.03 ACRES±

BELL SHAREHOLDERS, LLC
63.10 ACRES±

BRENNAN
27 ACRES±
(TAXED)

BRENNAN
25.3 ACRES±

BRENNAN
19.06 ACRES±

STAUFFER 1925
STATE PLANE
COORDINATES
(NORTH ZONE)
(N) 334477
(E) 1774232

STAUFFER 1925
L & L DECIMAL
39.41558
80.29911

STAUFFER 1925

ROCKWELL
65.26 ACRES±

BRENNAN
14 ACRES±



DURBIN
15.24 ACRES±

NOTES ON SURVEY

TIES TO WELLS AND CORNERS ARE BASED ON STATE PLANE GRID NORTH WV NORTH ZONE NAD '27.

TIES TO REFERENCES ARE BASED ON MAGNETIC NORTH 12-03-08.

LEASE BOUNDARY SHOWN HEREON TAKEN FROM A DEED RECORDED IN DEED BOOK 1321 AT PAGE 38 AND INFORMATION PROVIDED BY WACO OIL AND GAS CO., INC. SURFACE OWNER AND ADJOINER INFORMATION TAKEN FROM THE ASSESSOR AND COUNTY CLERK RECORDS OF HARRISON COUNTY IN JULY, 2008 AND INFORMATION PROVIDED BY WACO OIL AND GAS CO., INC. WELL LAT./LONG. ESTABLISHED BY DGPS(SUBMETER MAPPING GRADE).

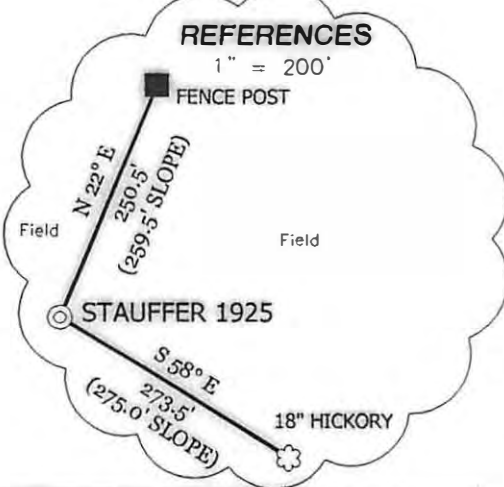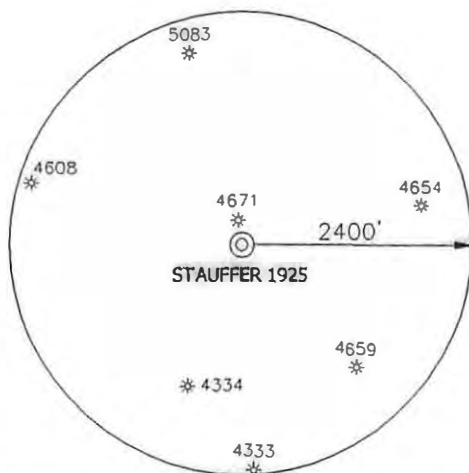

I, THE UNDERSIGNED, HEREBY CERTIFY THAT THIS PLAT IS CORRECT TO THE BEST OF MY KNOWLEDGE AND BELIEF AND SHOWS ALL THE INFORMATION REQUIRED BY LAW AND THE REGULATIONS ISSUED AND PRESCRIBED BY THE DIVISION OF ENVIRONMENTAL PROTECTION.

P.S. 834

Doyle Hupp Jr.

HUPP Surveying & Mapping
P.O. Box 647 Grantsville, WV 26147
(304) 354-7035 EMAIL: hupp@frontiernet.net



(+) DENOTES LOCATION OF WELL ON UNITED STATES TOPOGRAPHIC MAPS.

DATE DECEMBER 5, 2008

OPERATORS WELL NO. STAUFFER 1925

API WELL NO. 47-033-05192

STATE WV COUNTY CLAY PERMIT 1925

ANCELLED

MINIMUM DEGREE OF ACCURACY 1/200 FILE NO. W1425 (BK 39-3)

PROVEN SOURCE OF ELEVATION DGPS (SUBMETER GRADE) SCALE 1" = 500'

STATE OF WEST VIRGINIA
DIVISION OF ENVIRONMENTAL PROTECTION
OFFICE OF OIL AND GAS



WELL TYPE : OIL GAS LIQUID INJECTION WASTE DISPOSAL IF "GAS" PRODUCTION STORAGE DEEP SHALLOW

LOCATION : ELEVATION 1,200' WATERSHED TRIBUTARY OF WEST FORK RIVER

DISTRICT CLAY COUNTY HARRISON QUADRANGLE SHINNSTON 7.5'

SURFACE OWNER JOHN E. BRENNAN ACREAGE 27±(TAXED)

ROYALTY OWNER JOHN E. BRENNAN, et al LEASE ACREAGE 25.3±

PROPOSED WORK : LEASE NO. _____

DRILL CONVERT DRILL DEEPER REDRILL FRACTURE OR STIMULATE PLUG OFF OLD FORMATION PERFORATE NEW FORMATION PLUG AND ABANDON CLEAN OUT AND REPLUG OTHER _____

PHYSICAL CHANGE IN WELL (SPECIFY) _____ TARGET FORMATION MARCELLUS

ESTIMATED DEPTH 7,500'

WELL OPERATOR WACO OIL & GAS CO., INC. DESIGNATED AGENT STEPHEN E. HOLLOWAY

ADDRESS P.O. BOX ADDRESS P.O. BOX

COUNTY NAME PERMIT

07/26/2013