

NOTE: NO BUILDING STRUCTURES IDENTIFIED WITHIN 200'  
 (+) DENOTES LOCATION OF WELL ON UNITED STATES TOPOGRAPHIC MAPS

FILE # GEORGE UNIT 1H.DGN  
 DRAWING # GEORGE UNIT 1H  
 SCALE: 1"=1000'  
 MINIMUM DEGREE OF ACCURACY: 1 : 2500  
 PROVEN SOURCE SPOT ELEVATION USGS OF ELEVATION: WELL NO 1H 1350'

PLAT IS CORRECT TO THE BEST OF MY KNOWLEDGE AND BELIEF AND SHOWS ALL THE INFORMATION REQUIRED BY LAW AND REGULATIONS ISSUED AND PRESCRIBED BY THE DEPARTMENT OF ENVIRONMENTAL PROTECTION.


SIGNED: \_\_\_\_\_  
 R.P.E.: \_\_\_\_\_ P.S.: 973



WVDEPOFFICE OF OIL & GAS DATE: MARCH 15, 2012 OPERATOR'S WELL#: GEORGE UNIT WELL NO 1H API WELL #:47 33 0563 jtt64  
 601 57TH STREET CHARLESTON, WV 25304 STATE COUNTY PERMIT  
 WELL TYPE:  OIL  WASTE DISPOSAL  PRODUCTION  DEEP  GAS  LIQUID INJECTION  STORAGE  SHALLOW  
 WATERSHED: WEST FORK ELEVATION: 1350' QUADRANGLE: WEST MILFORD COUNTY/DISTRICT: HARRISON / UNION  
 SURFACE OWNER: CHARLES E YEAGER ACREAGE: 45.35  
 OIL & GAS IRWIN STUTLER GEORGE W POST SALVATORE A. OLIVIERO ANTERO JOSEPH STUTLER et al WILLIAM JARVIS et ux MARY E McMILLAN  
 ROYALTY OWNER: LEASE NO 044522 LEASE NO: 005884 LEASE CHESAPEAKE / OLIVIERO LEASE SWIGER LEASE EAST RESOURCES LEASE NO: 002298  
 DRILL  CONVERT  DRILL DEEPER  REDRILL  FRACTURE OR STIMULATE  PLUG & ABADON  PLUG OFF OLD FORMATION ACREAGE: 125, 132.70, 36.1, 49.583, 2.911, 94, 134  
 PERFORATE NEW FORMATION  CLEAN OUT & REPLUG  OTHER (SPECIFY): \_\_\_\_\_ ESTIMATED DEPTH TVD 7400 MD 18,000  
 TARGET FORMATION: MARCELLUS SHALE DESIGNATED AGENT DIANNA STAMPER-CT CORPORATION SYSTEM  
 WELL OPERATOR ANTERO RESOURCES APPALACHIAN CORP. ADDRESS 5400 D Big Tyler Road  
 ADDRESS 1625 17TH STREET CITY CHARLESTON STATE WV ZIP CODE 25313  
 CITY DENVER STATE CO. ZIP CODE 80202

06/08/2012

35-024 31

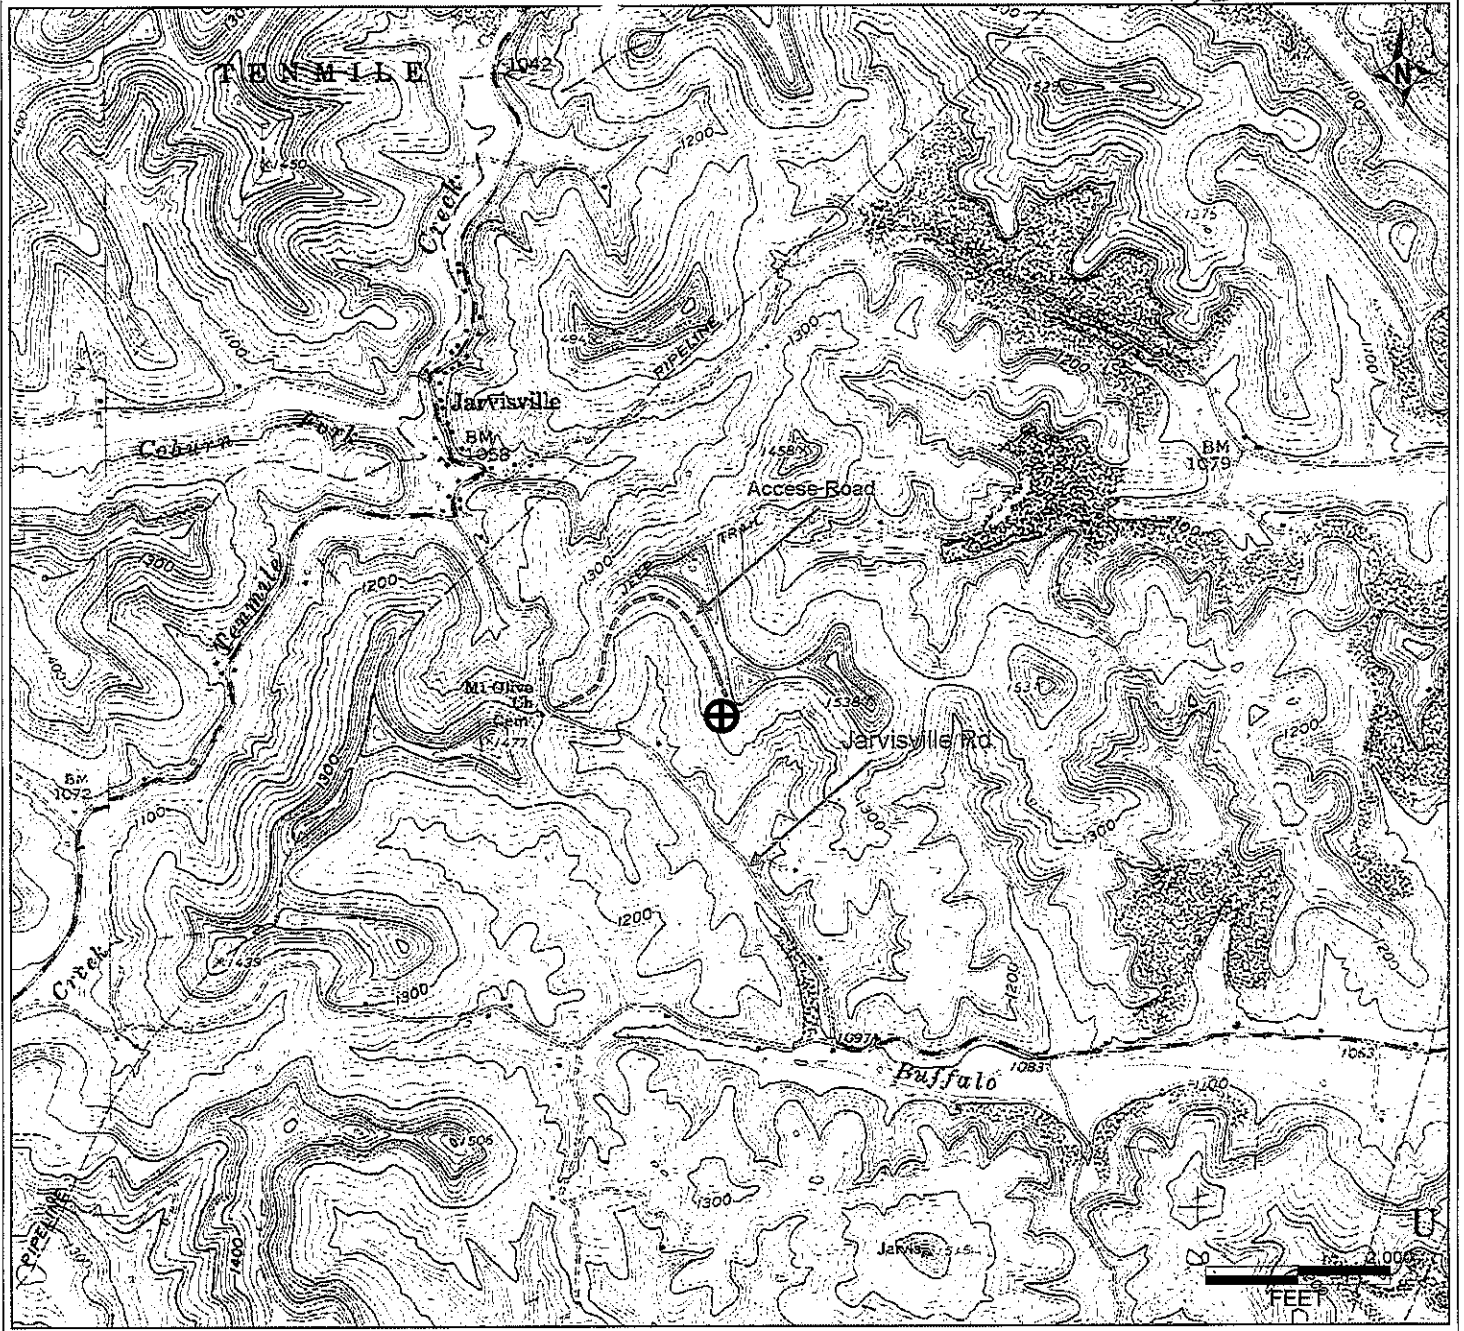

PFTRA 9/29/2011 1:56:17 PM

**Antero Resources Corporation**

APPALACHIAN BASIN

George Unit 1H

Harrison County



REMARKS  
 QUADRANGLE: WEST MILFORD  
 WATERSHED: WEST FORK  
 DISTRICT: UNION

Date: 09/29/11

APPROVED  
 APR 9 2011  
 L. J. ...

06/08/2012