

DRAWING NO: 107-12_Slussar 1H Well
SCALE: 1" = 1200'
MINIMUM DEGREE OF ACCURACY: Submeter
PROVEN SOURCE OF ELEVATION: WVDOT, Bridgeport, WV

STATE OF WEST VIRGINIA
DEPARTMENT OF ENVIRONMENTAL PROTECTION
OFFICE OF OIL AND GAS

DATE: April 30 20 12
API WELL NO: Slussar Unit 1H
47 033 0564316A
STATE COUNTY PERMIT
OPERATOR'S WELL NO.

WELL TYPE: OIL GAS LIQUID INJECTION WASTE DISPOSAL
(IF GAS) PRODUCTION: STORAGE DEEP SHALLOW
LOCATION: ELEVATION: 1358' WATERSHED: Stutler Fork River QUADRANGLE: Big Isaac


DISTRICT: Union
SURFACE OWNER: Everett M. Myer Jr.
ROYALTY OWNER: Jonathan T. & Alice Curry; J.M. Campbell, et ux, et al; John R. Morris, et al
PROPOSED WORK: DRILL CONVERT DRILL DEEPER FRACTURE OR STIMULATE PLUG OFF OLD FORMATION
 PERFORATE NEW FORMATION OTHER PHYSICAL CHANGE IN WELL (SPECIFY)
 PLUG AND ABANDON CLEAN OUT AND REPLUG TARGET FORMATION: Marcellus Shale ESTIMATED DEPTH: TMD 17,500' TVD 7,550'

WELL OPERATOR: Antero Resources Appalachian Corporation DESIGNATED AGENT: Dianna Stamper - CT Corporation System
ADDRESS: 1625 17th Street ADDRESS: 5400 D Big Tyler Road
Denver, CO 80202 Charleston, WV 25313

Betty Jean Lee, et al & John R. Morris, et al DAD65709
A.D. Lawson, et ux, et al 008879 and 031806; 002968
Moses W. & B.E. Slussar and South Penn Oil Co. DAD66140/001 & DV011406
Catherine R. Courtney & South Penn Oil Co. DAD65709/001; DV018319
Clarence A. Moore; Wilma Morris, et al LEASE NO: DV011155; DAD37329/001-002 ACREAGE: 116.5 107; 150
1457/1085 13.34 Ac. 402 28.2 ACREAGE: 30.75; 70; 56; 184

County: Harrison
Everett M. Myer Jr. 768/235 116.5 Ac.
Frances L. Rabens Weaver 1388/127 66.31 Acres
Nancy E. Nutter Lease DAD65360
Robert Pollard Jr. & Donna Strime! 1397/1250
31.32 Acres
403 1
403 22
403 30
1074/27 68.98 Ac.
Water Well (Myer)

09/14/2012

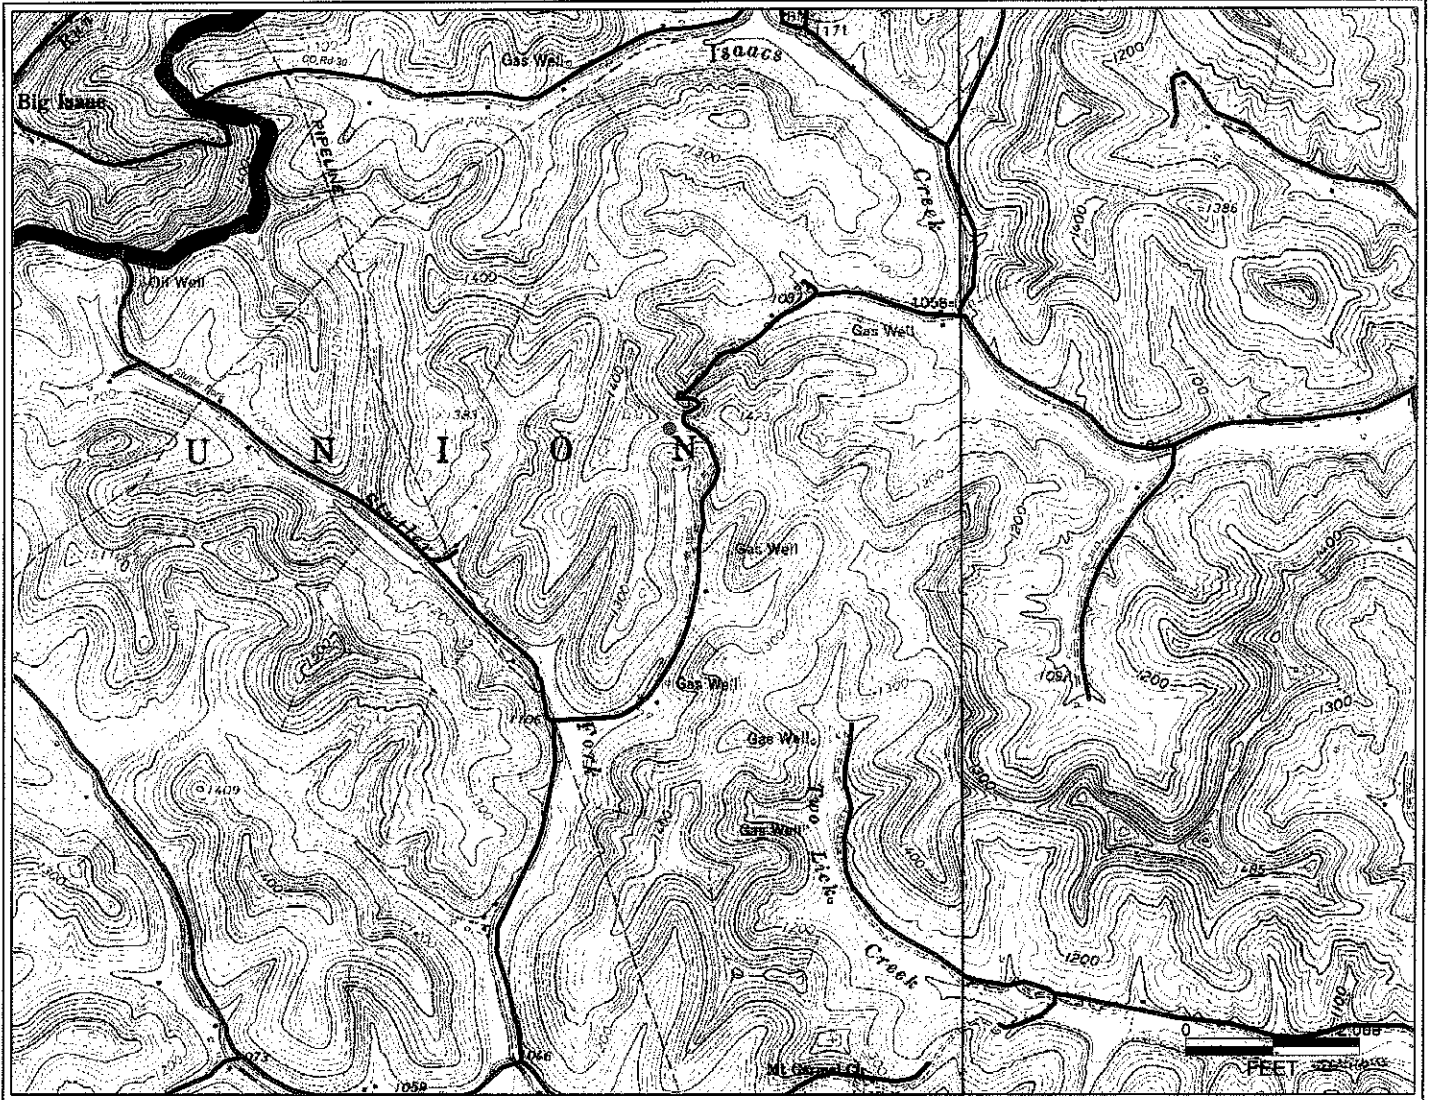

Faint, illegible text, possibly a stamp or handwritten note.

Antero Resources Corporation
APPALACHIAN BASIN
Slussar Unit 1H
Harrison County
<p>0 2,000 4,000 FEET</p>
<p>REMARKS QUADRANGLE: BIG ISAAC WATERSHED: ISAACS CREEK DISTRICT: UNION</p>
February 17, 2012