



Par	Tax Map 321 Owner	Bk/Pg	Acres
1	Hubert Jr. & Lorena Bland	1307/1209	28.50
2	Robert G. Jr. & Betty A. Mathony	1114/1163	3.53
3	Carl H. Jr. & Jeanne Adkins	1356/1050	2.35
4	John & Marianne Clevenger	1247/289	4.17
5	John & Marianne Clevenger	1247/289	1.05
6	Robert & Shirley Bowen	941/478	0.78
7	Roberta G. Zwiobel	F104/780	0.98
8	Patricia A. Collins	1060/1140	1.46
9	City of Salem	642/123	1.50
10	Tillman Lee Williams	1322/1054	55.50
11	Christine R. Utter	1314/417	19.75
12	Danny & Tina Martin	1188/1013	0.244
13	Danny & Tina Martin	1321/453	0.565

Par	Tax Map 341 Owner	Bk/Pg	Acres
14	Tillman Lee Williams	1322/1054	55.50
15	Florence Saville	WB 103/1069	1.50

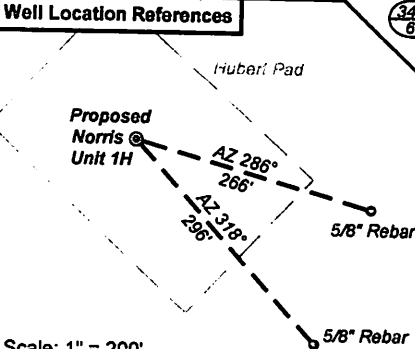

Line	Bearing	Distance
L1	N 49°45' W	1908.9'
L2	N 79°15' W	3146.8'
L3	N 85°43' W	642.8'
L4	S 39°23' W	668.5'
L5	S 11°36' W	1098.4'

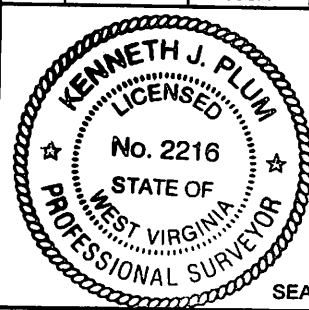

I, the undersigned, hereby certify that this plat is correct to the best of my knowledge and belief and shows all the information required by law and the regulations issued and prescribed by the Department of Environmental Protection.

Kenneth J. Plun
Kenneth J. Plun, P.S. 2216



FILE NO: 254-36-TM-12
DRAWING NO: 254-12 Norris 1H Well Plat
SCALE: 1" = 1200'
MINIMUM DEGREE OF ACCURACY: Submeter
PROVEN SOURCE OF ELEVATION: WVDOT, Bridgeport, WV

STATE OF WEST VIRGINIA
DEPARTMENT OF ENVIRONMENTAL PROTECTION
OFFICE OF OIL AND GAS

DATE: September 19 20 12
OPERATOR'S WELL NO. Norris Unit 1H
API WELL NO:
47 033
STATE COUNTY PERMIT

WELL TYPE: OIL GAS LIQUID INJECTION WASTE DISPOSAL
(IF GAS) PRODUCTION: STORAGE DEEP SHALLOW

LOCATION: ELEVATION: 1376' WATERSHED: Patterson Fork QUADRANGLE: Salem & Big Isaac
DISTRICT: Tenmile COUNTY: Harrison 1012
SURFACE OWNER: Hubert Jr. & Lorena Bland Justin L. Henderson, et al Ruth Norris, et al Thomas Mason, et ux
ROYALTY OWNER: DEPI, et al; Gideon M. & J. I. Thompson; Tiden L. Norris, et al LEASE NO: DAD45697; 091606 ACREAGE: 28.50 1028.936
PROPOSED WORK: DRILL CONVERT DEEPER FRACTURE OR STIMULATE PLUG OFF OLD FORMATION
 PERFORATE NEW FORMATION OTHER PHYSICAL CHANGE IN WELL (SPECIFY) _____
 PLUG AND ABANDON CLEAN OUT AND REPLUG TARGET FORMATION: Marcellus Shale ESTIMATED DEPTH: TVD 7,600' MD 15,900'

WELL OPERATOR: Antero Resources Appalachian Corporation DESIGNATED AGENT: Dianna Stamper - CT Corporation System
ADDRESS: 1625 17th Street ADDRESS: 5400 D Big Tyler Road
Denver, CO 80202 Charleston, WV 25313