



west virginia department of environmental protection

Office of Oil and Gas
601 57th Street SE
Charleston, WV 25304
(304) 926-0450
(304) 926-0452 fax

Earl Ray Tomblin, Governor
Randy C. Huffman, Cabinet Secretary
www.dep.wv.gov

March 22, 2016

FINAL INSPECTION REPORT

Secondary Recovery Well Permit Cancelled

HG ENERGY, LLC,

The FINAL INSPECTION REPORT for the CANCELLED permit, API Well Number:
47-3305754, issued to HG ENERGY, LLC, and listed below has been received in this office.
The permit has been cancelled as of 3/17/2016.

James Martin
Chief

Operator: HG ENERGY, LLC
Operator's Well No: T.J. CHAPLAIN #132
Farm Name: MYERS, ORVILLE ET AL.
API Well Number: 47-3305754
Date Issued: 07/17/2013

Date Cancelled: 03/17/2016

Promoting a healthy environment.

04/01/2016

33057545

BOT. HL: LON:-80°29'40.6"

LON:-80°29'43.7"

10515

LON: 80°27'30"

7860

LAT:39°16'12.3" (BOTTOM HOLE: LAT:39°16'12.9")

SURVEY NOTES

1 - Well ties and Latitude and Longitude were measured by Topcon Hiper GA survey grade GPS. Bearings are referenced to UTM Grid North (Zone 17 North - NAD 1927).

2 - Surface owners, adjoining information, Lease names, & line mapping obtained from HGE GIS system. No survey was performed to determine lines within the Waterflood Unit-reference: HGE GIS system.


3 - No Title Opinion was provided to the Surveyor during this survey. This survey is subject to a complete title Opinion.

UTM Coordinates (Zone 17N-NAD 1983)	
Surface	N-4,346,880m. E-543,537m.
Bottom Hole	N-4,346,900m. E-543,612m.

LOCATION REFERENCES	
UTM 27	S 58°27' W 15.2' EX: WELL
	N 18°09' W 128.1' 18" HICKORY
	Brg. Direction is prop. well to the ref.

LAT: 39°17'30"

**MAP OF
H.G. ENERGY, LLC
-WATERFLOOD UNIT-
T.J. CHAPLAIN 132**

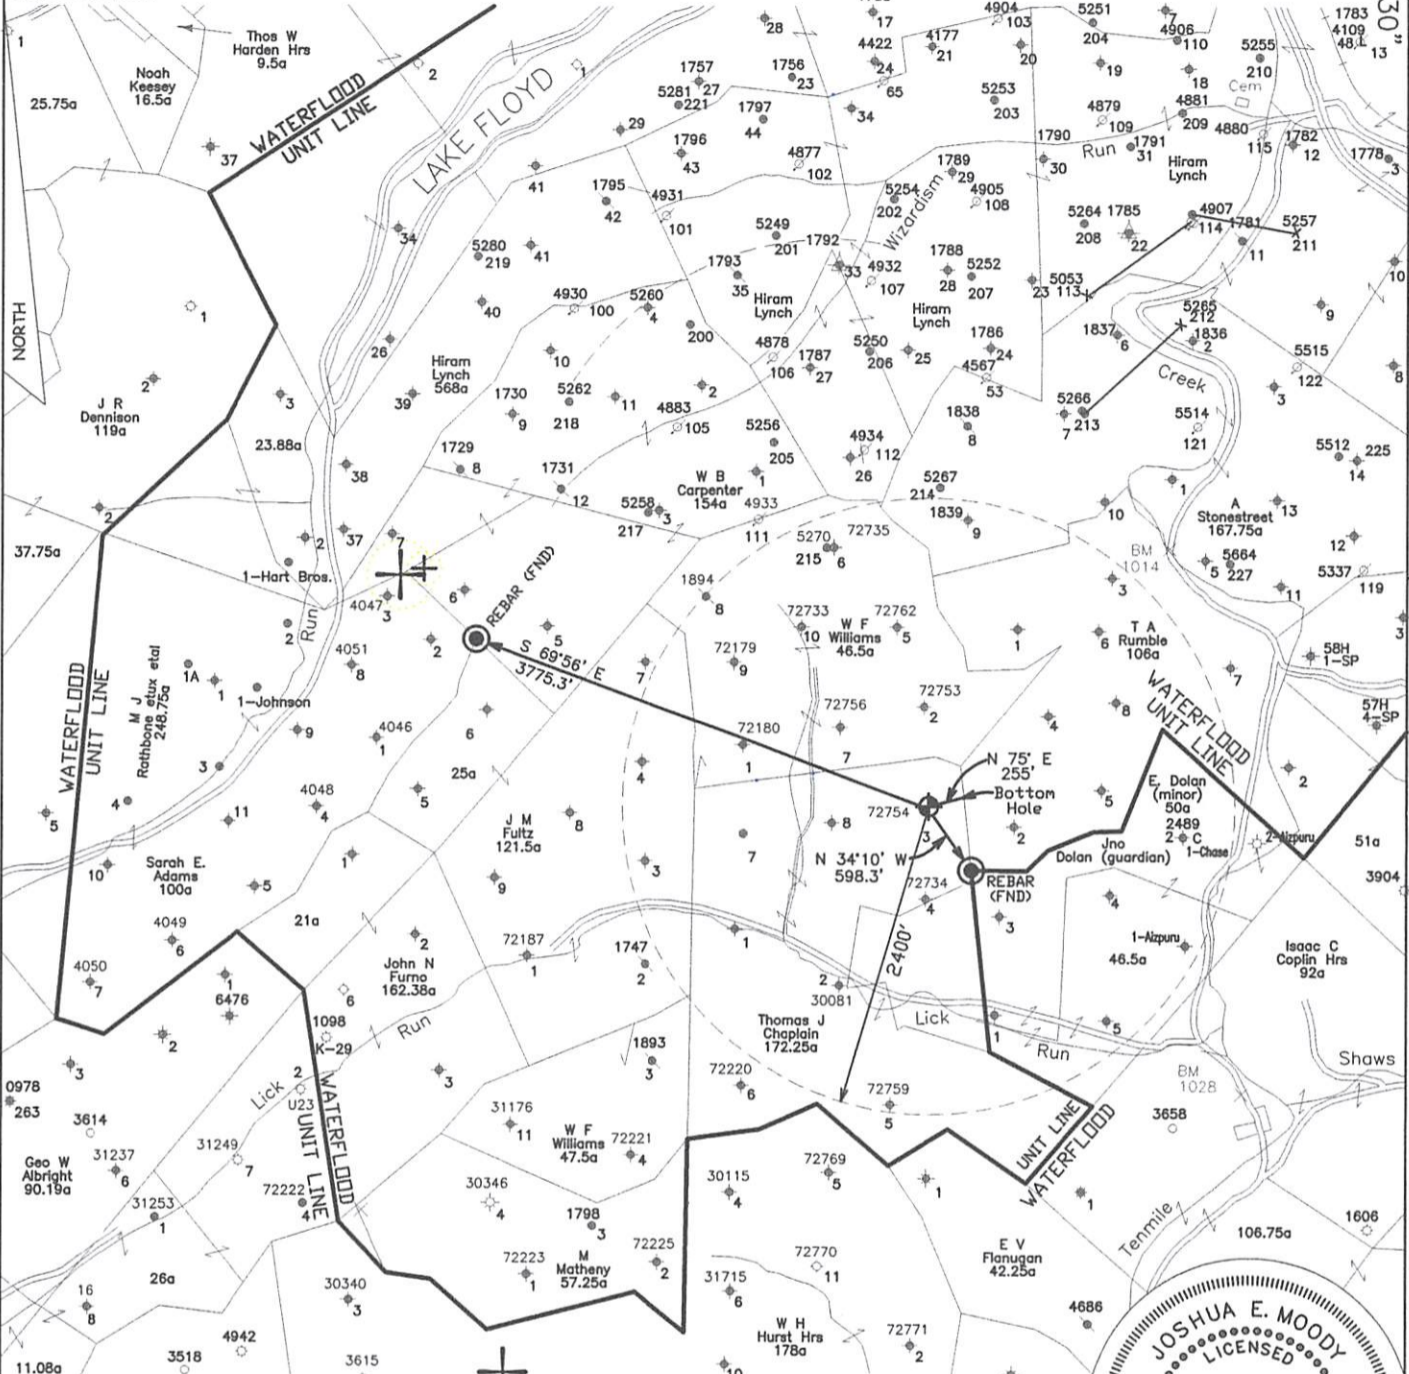

✕ DENOTES LOCATION OF WELL ON U.S. TOPO MAPS.

JOB # 13-014
 DRAWING # 13LAKEFLOYD FOLDER
 SCALE 1" = 1500'
 MINIMUM DEGREE OF ACCURACY 1/2500
 PROVEN SOURCE OF ELEV. BENCH MARK H-80

I THE UNDERSIGNED, HEREBY CERTIFY THAT THIS PLAT IS CORRECT TO THE BEST OF MY KNOWLEDGE AND BELIEF AND SHOWS ALL THE INFORMATION REQUIRED BY LAW AND THE REGULATIONS ISSUED AND PERSCRIBED BY THE DEPARTMENT OF ENVIRONMENTAL PROTECTION.



WEST VIRGINIA DEPARTMENT OF ENVIRONMENTAL PROTECTION, OFFICE OF OIL AND GAS

MOODY LAND SURVEYING, LLC
 ST. MARYS, WV 26170



JOSHUA E. MOODY, P.S. 2020

DATE 4/19/13
 OPERATOR'S WELL
 T.J. CHAPLAIN # 132

WEST VIRGINIA DEPARTMENT OF ENVIRONMENTAL PROTECTION OFFICE OF OIL AND GAS

WELL TYPE: OIL GAS LIQUID INJECTION WASTE DISPOSAL HORIZONTAL CANCELLED

(IF "GAS") PRODUCTION STORAGE DEEP SHALLOW

LOCATION: ELEVATION 1366' WATERSHED BRANCH OF LICK RUN API WELL # 47-033-057545

DISTRICT TEN MILE COUNTY HARRISON STATE WV COUNTY PERMIT

QUADRANGLE WOLF SUMMIT 7.5'

SURFACE OWNER ORVILLE MYERS ET AL ACREAGE 115.03 ACRES +/-

OIL & GAS ROYALTY OWNER ORVILLE MYERS JR. ET AL LEASE ACREAGE 131 ACRES +/-

PROPOSED WORK: DRILL CONVERT DRILL DEEPER REDRILL FRACTURE OR STIMULATE PLUG OFF OLD FORMATION PERFORATE NEW FORMATION

OTHER PHYSICAL CHANGE IN WELL (SPECIFY) WILL BE DRILLED DIRECTIONALLY (N 75° E 255')

PLUG & ABANDON CLEAN OUT & REPLUG

TARGET FORMATION 5TH SAND

WELL OPERATOR H.G. ENERGY, LLC ESTIMATED DEPTH MD= 3,150'

ADDRESS 5260 DuPONT ROAD DESIGNATED AGENT MIKE KIRSCH

PARKERSBURG, WV 26101 ADDRESS 5260 DuPONT ROAD

PARKERSBURG, WV 26101 PARKERSBURG, WV 26101

04/01/2016