

**ARSENAL RESOURCES
PRITT SOUTH 202**

(S.P.C. NORTH ZONE) (UTM(M) ZONE 17 NORTH)

NAD'83 S.P.C.(FT)	N. 272,360.1	E. 1,773,922.9
NAD'83 GEO.	LAT-(N) 39.245732	LONG-(W) 80.187047
NAD'83 UTM (M)	N. 4,344,361.2	E. 570,151.4

LANDING POINT

NAD'83 S.P.C.(FT)	N. 271,681.2	E. 1,773,808.7
NAD'83 GEO.	LAT-(N) 39.243865	LONG-(W) 80.187432
NAD'83 UTM (M)	N. 4,344,153.7	E. 570,120.0


BOTTOM HOLE

NAD'83 S.P.C.(FT)	N. 261,213.7	E. 1,777,411.4
NAD'83 GEO.	LAT-(N) 39.215202	LONG-(W) 80.174435
NAD'83 UTM (M)	N. 4,340,982.9	E. 571,270.6

TAG	SURFACE OWNER	TAX MAP/PARCEL	ACREAGE
HARRISON COUNTY			
A	IRA H. & LAURA E. PRITT	351-4	69.09±
B	JULIA CRIM	351-15.8	31.00±
C	GERALD BURNER, ET AL	351-20	40.25±
D	ECOSYSTEM INVESTMENT PARTNERS III LLC	351-21	20.47±
E	ECOSYSTEM INVESTMENT PARTNERS III LLC	351-31	120.73±
F	ECOSYSTEM INVESTMENT PARTNERS III LLC	371-6	99.83±
G	ECOSYSTEM INVESTMENT PARTNERS III LLC	371-3	95.98±
H	ECOSYSTEM INVESTMENT PARTNERS III LLC	371-9	105.48±
BARBOUR COUNTY			
I	BECKWITH LUMBER CO. INC.	11-1.2	177.00±
J	ELEN MARIE MILLER	11-2	59.3±
K	RANDY & KIMBERLY SPELLMAN, HWS	11-5.1	23.21±


LEGEND

- LEASE LINE
- SURFACE LINE
- WELL LATERAL
- OFFSET LINE
- TIE LINE
- CREEK
- ROAD
- COUNTY ROUTE
- STATE ROUTE
- PROPOSED WELL
- EXISTING WELL
- PERMITTED WELL
- LEASE TAG

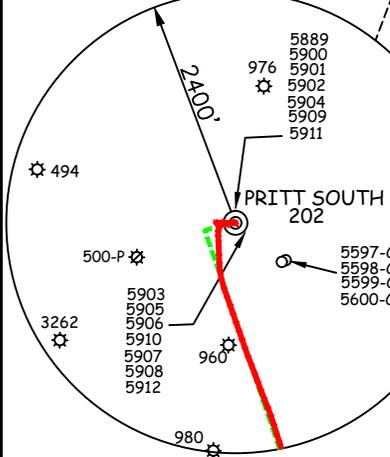

PRITT SOUTH 202 WELL TIES

LINE	BEARING	DISTANCE
L1	N 11°47' E	1455.19'
L2	S 51°18' E	3352.59'
L3	S 76°32' W	330.49'
L4	S 19°00' E	636.69'

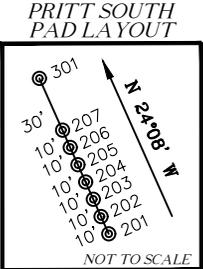

LEGEND

- AS DRILLED
- PROPOSED

AS DRILLED COORDINATES FOR WELL NO. 202

(S.P.C. NORTH ZONE) (UTM(M) ZONE 17 NORTH)

NAD'83 S.P.C.(FT)	N. 272,360.1	E. 1,773,922.9
NAD'83 GEO.	LAT-(N) 39.245732	LONG-(W) 80.187047
NAD'83 UTM (M)	N. 4,344,361.2	E. 570,151.4

LANDING POINT

NAD'83 S.P.C.(FT)	N. 271,558.8	E. 1,773,846.7
NAD'83 GEO.	LAT-(N) 39.243530	LONG-(W) 80.187295
NAD'83 UTM (M)	N. 4,344,116.6	E. 570,132.2


BOTTOM HOLE

NAD'83 S.P.C.(FT)	N. 261,097.2	E. 1,777,483.7
NAD'83 GEO.	LAT-(N) 39.214884	LONG-(W) 80.174176
NAD'83 UTM (M)	N. 4,340,947.8	E. 571,293.2

NOTES ON SURVEY

- NO WATER WELLS WERE FOUND WITHIN 250' OF PROPOSED GAS WELL. NO AGRICULTURAL BUILDINGS > 2500 SQ. FT. OR DWELLINGS WERE FOUND WITHIN 625' OF THE CENTER OF PROPOSED WELL PAD.
- WELL SPOT CIRCLE & TOPO MARK SCALE IS 1"=2000'
- AS-DRILLED DATA PROVIDED BY ARSENAL RESOURCES.

SLS
Land & Energy Development
Solutions from the ground up.
P.O. Box 150 ♦ 12 Vanhorn Drive ♦ Glenview, WV 26351 ♦ (304) 462-5634
www.slssurveys.com

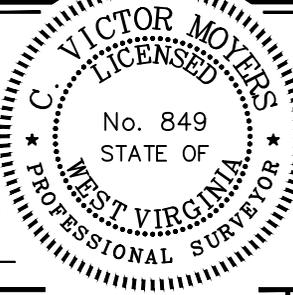

I THE UNDERSIGNED, HEREBY CERTIFY THAT THIS PLAT IS CORRECT TO THE BEST OF MY KNOWLEDGE AND BELIEF AND SHOWS ALL THE INFORMATION REQUIRED BY LAW AND THE REGULATIONS ISSUED AND PRESCRIBED BY THE DIVISION OF ENVIRONMENTAL PROTECTION.

P.S. 849 *C. Victor Moyers*

(+) DENOTES LOCATION OF WELL ON UNITED STATES TOPOGRAPHIC MAPS.

DATE AUGUST 16, 20 19

REVISED _____

OPERATORS WELL NO. PRITT SOUTH 202

API WELL NO. 47 - 033 - 5901

STATE COUNTY PERMIT

MINIMUM DEGREE OF ACCURACY 1 / 2500 FILE NO. 8383AD202.dwg

HORIZONTAL & VERTICAL CONTROL DETERMINED BY DGPS (SURVEY GRADE TIE TO CORS NETWORK) SCALE 1" = 2000'

STATE OF WEST VIRGINIA
DIVISION OF ENVIRONMENTAL PROTECTION
OFFICE OF OIL AND GAS

WELL TYPE: OIL GAS LIQUID INJECTION WASTE DISPOSAL IF "GAS" PRODUCTION STORAGE DEEP SHALLOW

LOCATION: ELEVATION EXISTING: 1,343.50' / PROPOSED: 1,345.90' WATERSHED BEARDS RUN & PIGTAIL RUN

DISTRICT SIMPSON COUNTY HARRISON QUADRANGLE BROWNTON 7.5'

SURFACE OWNER IRA & LAURA PRITT ACREAGE 69.096±

ROYALTY OWNER IRA & LAURA PRITT ET AL ACREAGE 69.096±

PROPOSED WORK: DRILL CONVERT DRILL DEEPER REDRILL FRACTURE OR STIMULATE PLUG OFF OLD FORMATION PERFORATE NEW FORMATION PLUG AND ABANDON CLEAN OUT AND REPLUG OTHER

PHYSICAL CHANGE IN WELL (SPECIFY) _____ TARGET FORMATION MARCELLUS

ESTIMATED DEPTH 19,180.4' TMD / 7,705' TVD


WELL OPERATOR ARSENAL RESOURCES DESIGNATED AGENT WILLIAM VEIGEL

ADDRESS 6031 WALLACE RD. EXT. SUITE 300 ADDRESS 65 PROFESSIONAL PLACE

WEXFORD, PA 15090 BRIDGEFORD, WV 26330

T.H. LATITUDE 39°15'00" B.H. LATITUDE 39°15'00" T.H. LONGITUDE 80°10'00" B.H. LONGITUDE 80°10'00" 1,555' T.H. 12,675' B.H. 12,791' B.H.

PRITT SOUTH PAD POSSIBLE WATER PURVEYORS

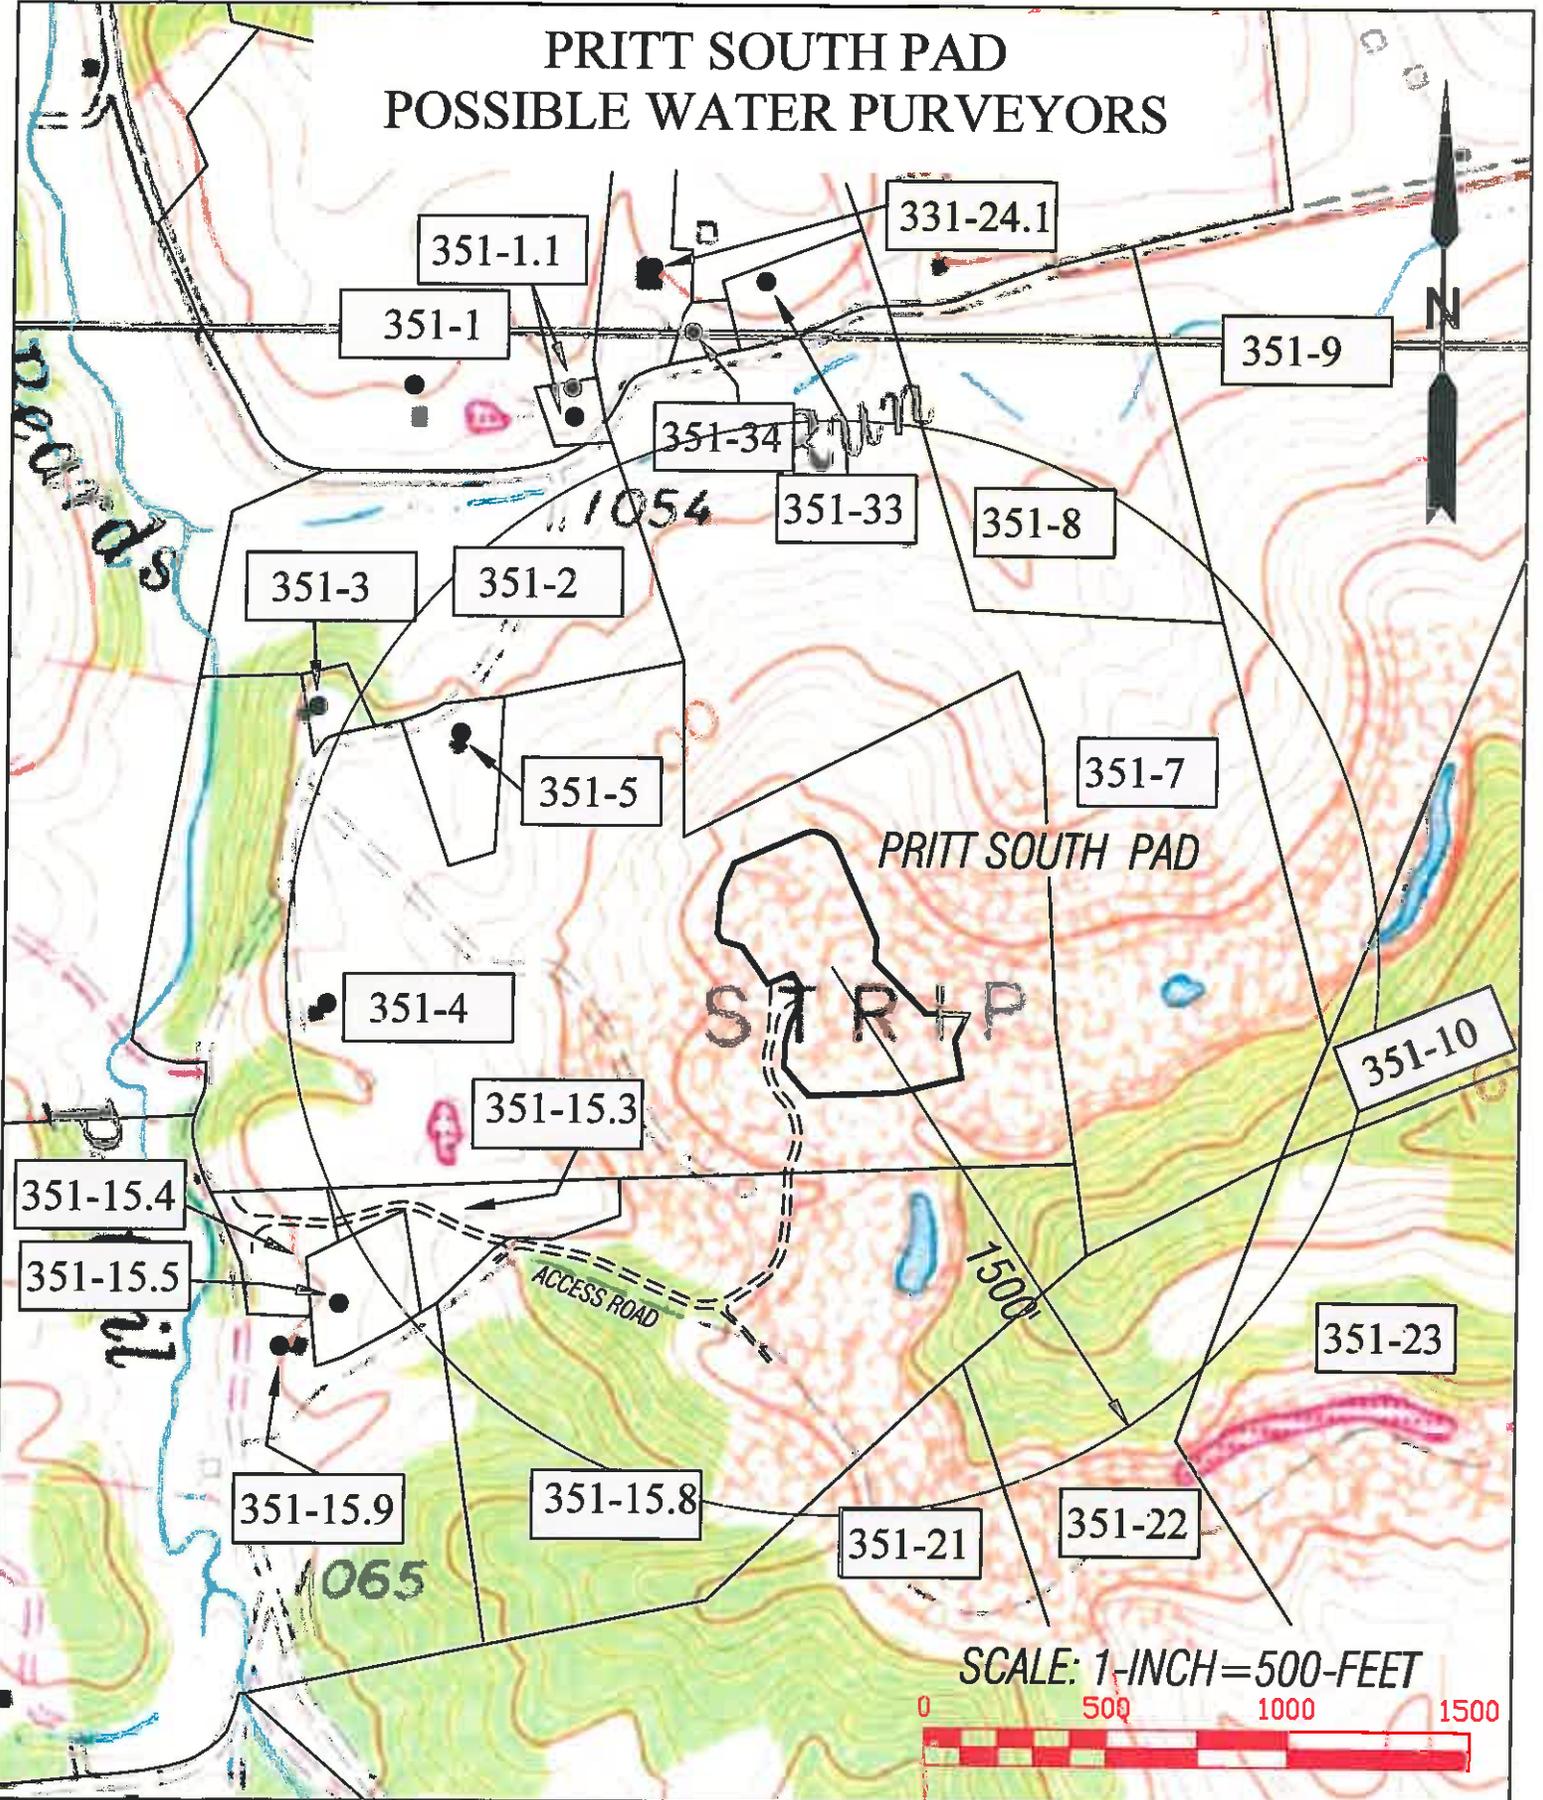

SLS
Land & Energy Development
Solutions from the ground up.


DRAWN BY: C.P.M.	FILE NO. 8383	DATE 08-24-17	CADD FILE: [unclear]
---------------------	------------------	------------------	-------------------------

TOPO SECTIONS OF: ROSEMONT & BROWNTON WV 7.5' QUADS	
COUNTY HARRISON	DISTRICT SIMPSON

OPERATOR:
ARSENAL RESOURCES
65 PROFESSIONAL PLACE
BRIDGEPORT, WV 26330


02/13/2026

**PRITT NORTH & PRITT SOUTH PADS
NEAREST PERMITTED COAL MINES
AS OF 07-20-16
PER WVDEP MAPPING**

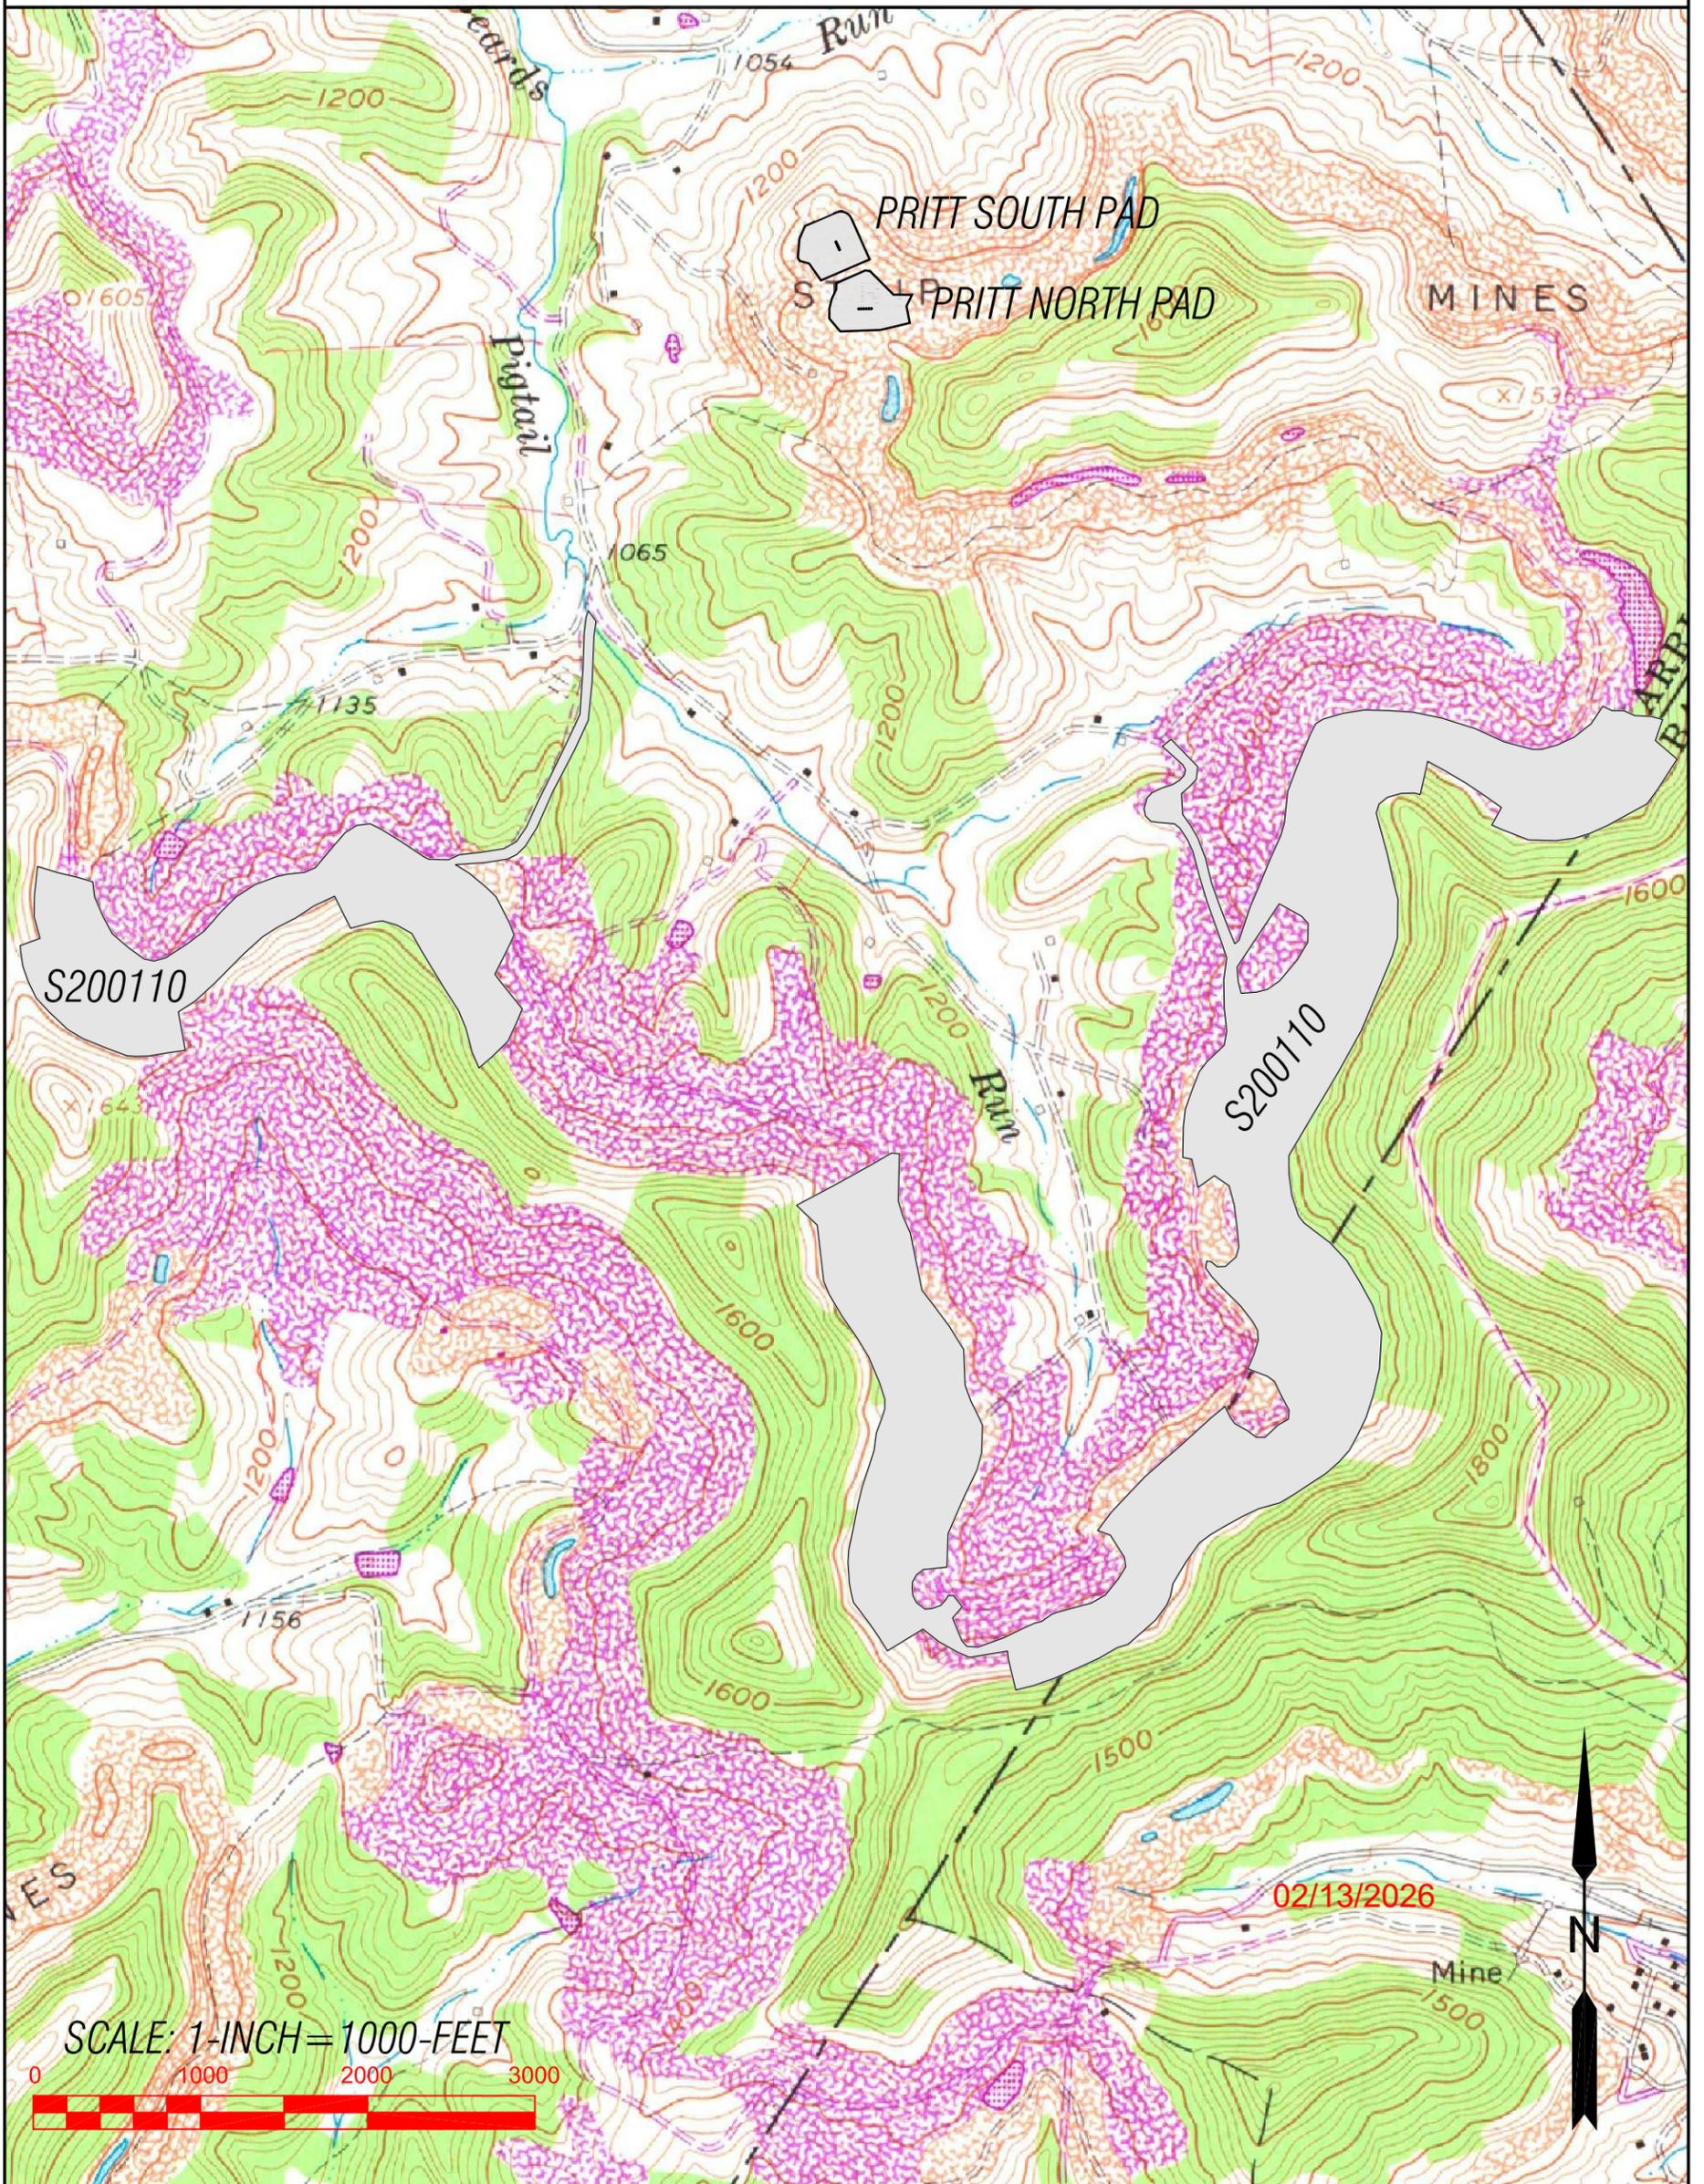

				TOPO SECTION OF: BROWNTON WV 7.5' QUAD		OPERATOR: MOUNTAINEER KEYSTONE, LLC 6031 WALLACE RD. EXT, SUITE 300 WEXFORD, PA 15090	
				COUNTY	DISTRICT		
DRAWN BY C.P.M.	FILE NO. 8383	DATE 07-20-16	CADD FILE: 8383COAL-REV.DWG	HARRISON	SIMPSON		

PRITT NORTH & PRITT SOUTH
FLOOD ZONE MAPPING
PER FEMA MAP
54033C0280D

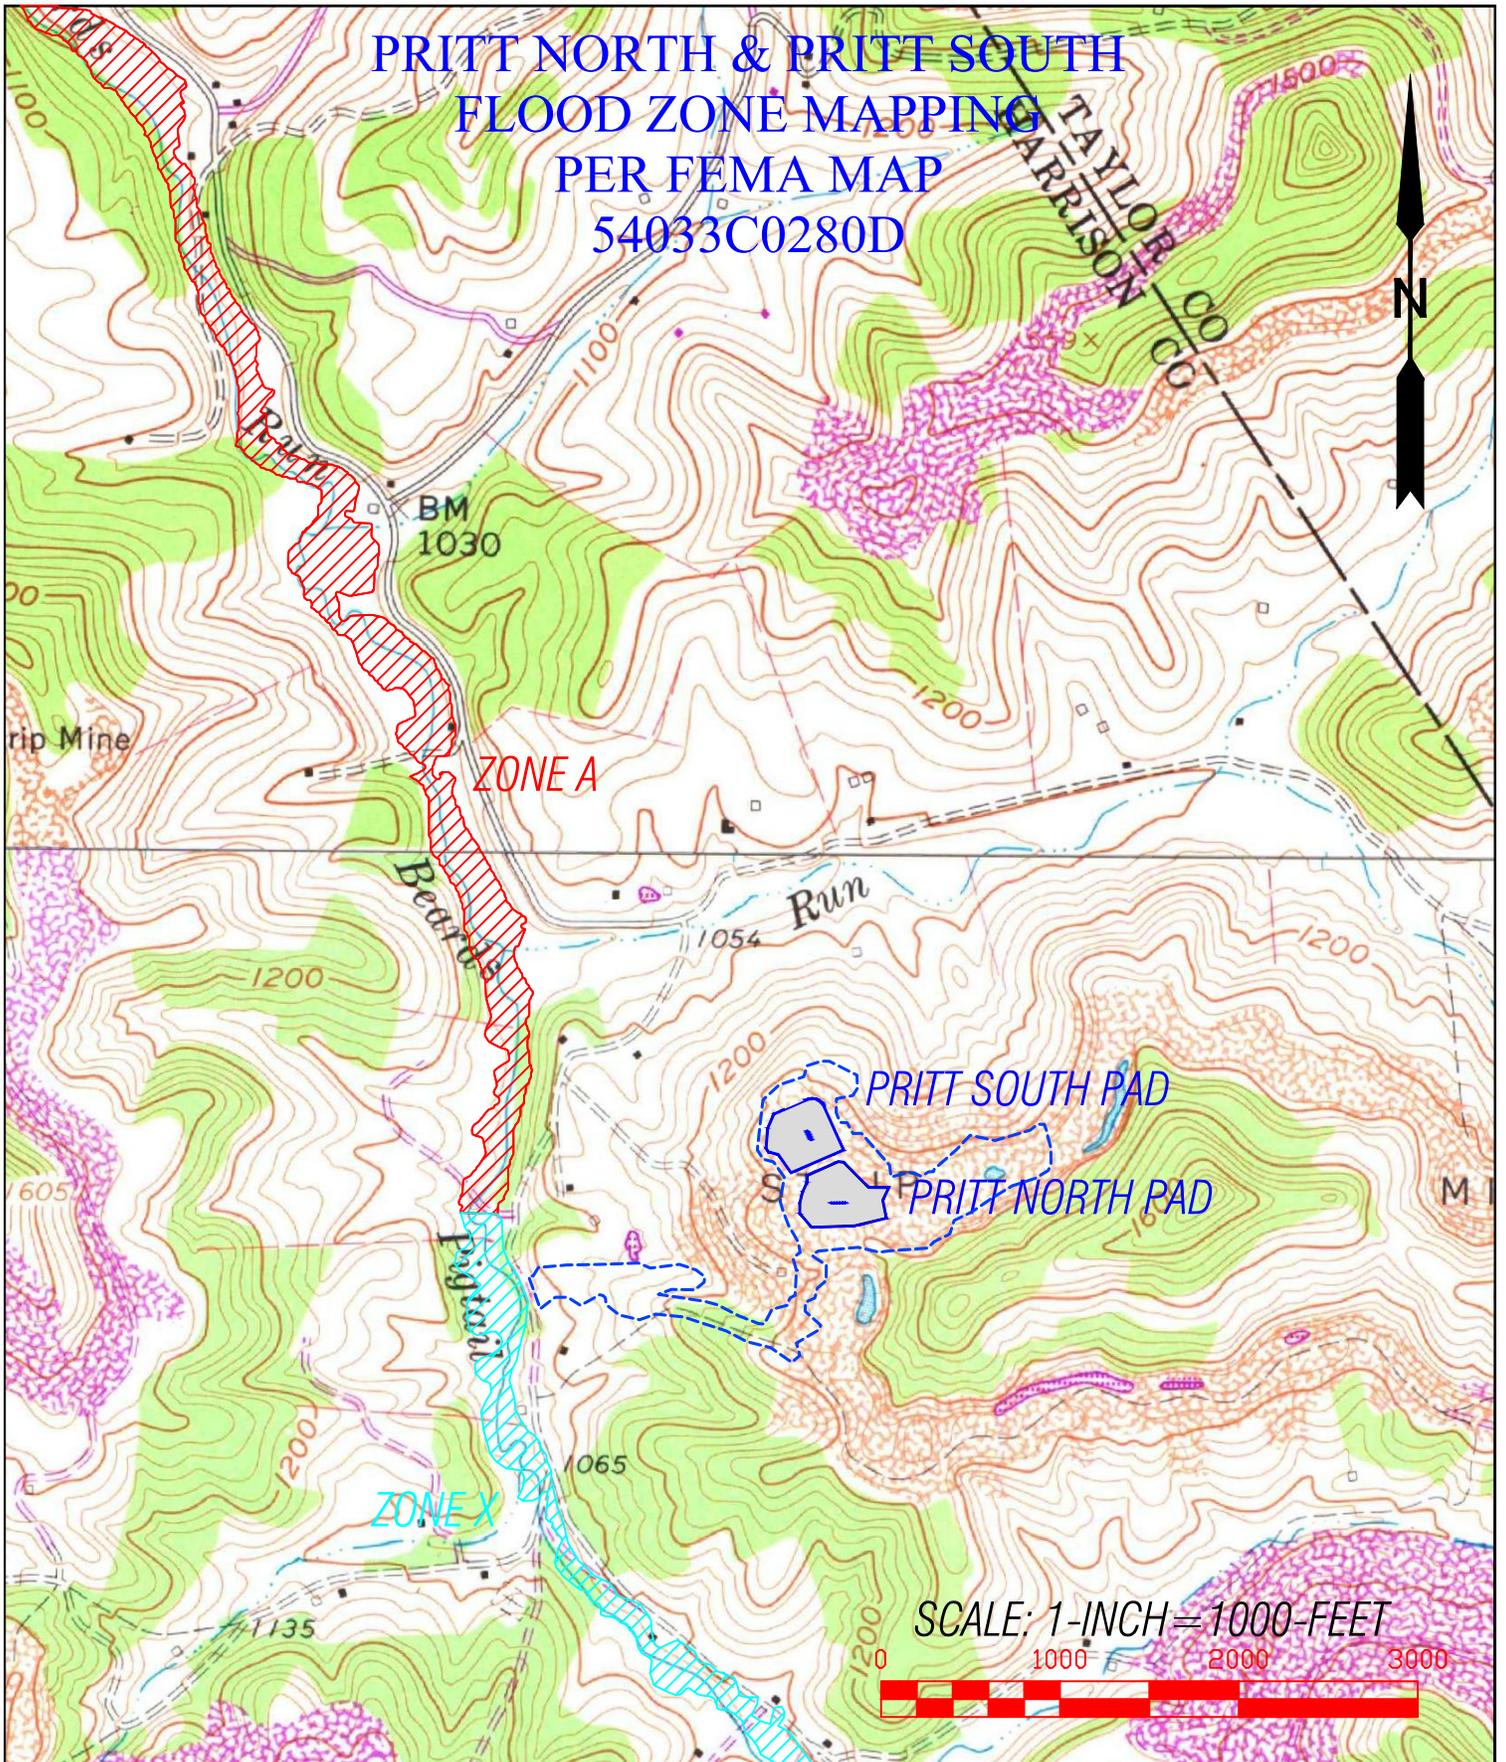

TOPO SECTIONS OF:
ROSEMONT & BROWNTON WV 7.5' QUADS

OPERATOR:
MOUNTAINEER KEYSTONE, LLC
6031 WALLACE RD. EXT, SUITE 300
WEXFORD, PA 15090

DRAWN BY C.P.M.	FILE NO. 8383	DATE 08-08-16	CADD FILE: 6383FLOOD.DWG
--------------------	------------------	------------------	-----------------------------

COUNTY HARRISON	DISTRICT SIMPSON
--------------------	---------------------

02/13/2026