

5,784' T.H. 806' B.H. 763' B.H.

T.H. LATITUDE 39°15'00"  
B.H. LATITUDE 39°15'00"

### ARSENAL RESOURCES PRITT SOUTH 205

(S.P.C. NORTH ZONE) (UTM(M) ZONE 17 NORTH)

NAD'83 S.P.C.(FT) N. 272,387.5 E. 1,773,910.7  
 NAD'83 GEO. LAT.(-N) 39.245807 LONG.(-W) 80.187091  
 NAD'83 UTM (M) N. 4,344,369.4 E. 570,147.5

**LANDING POINT**


NAD'83 S.P.C.(FT) N. 272,177.6 E. 1,775,436.4  
 NAD'83 GEO. LAT.(-N) 39.245263 LONG.(-W) 80.181698  
 NAD'83 UTM (M) N. 4,344,313.2 E. 570,613.4

**BOTTOM HOLE**

NAD'83 S.P.C.(FT) N. 262,364.3 E. 1,778,815.3  
 NAD'83 GEO. LAT.(-N) 39.218390 LONG.(-W) 80.169510  
 NAD'83 UTM (M) N. 4,341,340.5 E. 571,692.5

T.H. LONGITUDE 80°10'00"  
B.H. LONGITUDE 80°10'00"

11,614' B.H. 11,513' B.H.

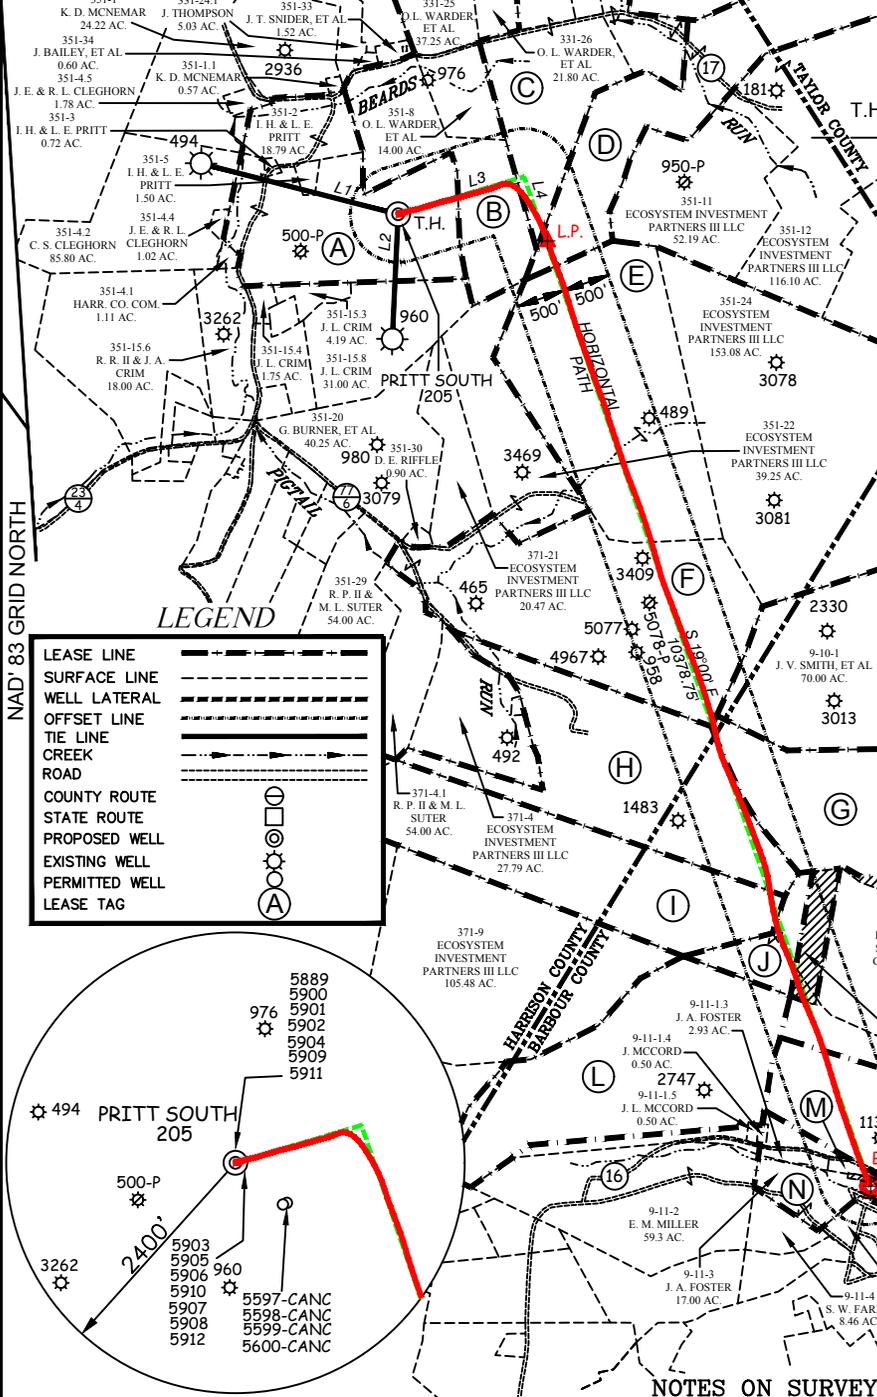



TAG	SURFACE OWNER	TAX MAP/ PARCEL	ACREAGE
HARRISON COUNTY			
A	IRA H. & LAURA E. PRITT	351-4	69.09±
B	ORAN LEE WARDER, ET AL	351-7	31.00±
C	RENEE JOHNSON	351-9	97.72±
D	RENEE JOHNSON	351-10	85.00±
E	ECOSYSTEM INVESTMENT PARTNERS III LLC	351-23	107.00±
F	ECOSYSTEM INVESTMENT PARTNERS III LLC	351-31	120.73±
H	ECOSYSTEM INVESTMENT PARTNERS III LLC	371-6	99.83±
I	ECOSYSTEM INVESTMENT PARTNERS III LLC	371-3	95.98±
BARBOUR COUNTY			
G	JO ANN V SMITH & GARY M. BROWN, JR.	10-2	98.00±
J	POLINO ENTERPRISES, INC.	12-1	12.2±
K	POLINO ENTERPRISES, INC.	11-1	289.5±
L	BECKWITH LUMBER CO., INC.	11-1.2	177.00±
M	JAMES FOSTER	11-1.1	1.53±
N	JAMES FOSTER	11-3	17.00±

**LEGEND**

- LEASE LINE
- SURFACE LINE
- WELL LATERAL
- OFFSET LINE
- TIE LINE
- CREEK
- ROAD
- COUNTY ROUTE
- STATE ROUTE
- PROPOSED WELL
- EXISTING WELL
- PERMITTED WELL
- LEASE TAG

**PRITT SOUTH 205 WELL TIES**

LINE	BEARING	DISTANCE
L1	N 75°37' W	2129.77'
L2	S 02°41' W	1301.36'
L3	N 73°26' E	1375.48'
L4	S 19°00' E	636.73'

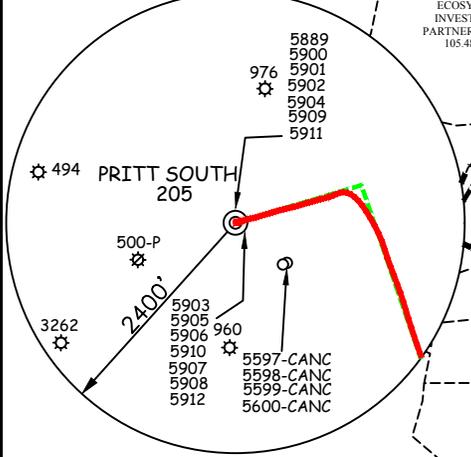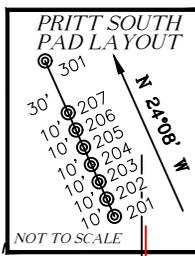

**LEGEND**

- AS DRILLED
- PROPOSED

**AS DRILLED COORDINATES FOR WELL NO. 205**

(S.P.C. NORTH ZONE) (UTM(M) ZONE 17 NORTH)

NAD'83 S.P.C.(FT) N. 272,387.5 E. 1,773,910.7  
 NAD'83 GEO. LAT.(-N) 39.245807 LONG.(-W) 80.187091  
 NAD'83 UTM (M) N. 4,344,369.4 E. 570,147.5

**LANDING POINT**

NAD'83 S.P.C.(FT) N. 272,109.3 E. 1,775,473.9  
 NAD'83 GEO. LAT.(-N) 39.245076 LONG.(-W) 80.181564  
 NAD'83 UTM (M) N. 4,344,292.6 E. 570,625.2

**BOTTOM HOLE**

NAD'83 S.P.C.(FT) N. 262,263.5 E. 1,778,857.4  
 NAD'83 GEO. LAT.(-N) 39.218114 LONG.(-W) 80.169358  
 NAD'83 UTM (M) N. 4,341,310.0 E. 571,705.9


#### NOTES ON SURVEY

- No water wells were found within 250' of proposed gas well. No agricultural buildings > 2500 sq. ft. or dwellings were found within 625' of the center of proposed well pad.
- Location of 625 sq. ft. grave site as recorded in db 80 pg 433, situated within 71.5 acres and 11.5 acres, unable to be determined. Proper leasing of 625 sq. ft. tract to be obtained prior to drilling within the 71.5 and 11.5 acre tracts.
- Well spot circle & topo mark scale is 1"=2000'
- As-drilled data provided by Arsenal Resources.

**SLS**  
Land & Energy Development  
Solutions from the ground up.  
P.O. Box 150 | 12 Vanhorn Drive | Glenview, WV 26351 | (304) 462-5634  
www.slsww.com

I THE UNDERSIGNED, HEREBY CERTIFY THAT THIS PLAT IS CORRECT TO THE BEST OF MY KNOWLEDGE AND BELIEF AND SHOWS ALL THE INFORMATION REQUIRED BY LAW AND THE REGULATIONS ISSUED AND PRESCRIBED BY THE DIVISION OF ENVIRONMENTAL PROTECTION.

P.S. 849 *C. Victor Moyers*

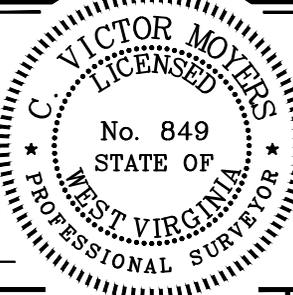

(+) DENOTES LOCATION OF WELL ON UNITED STATES TOPOGRAPHIC MAPS.  
DATE AUGUST 16, 20 19

REVISED \_\_\_\_\_  
OPERATORS WELL NO. PRITT SOUTH 205  
API WELL NO. 47 - 033 - 5904  
STATE COUNTY PERMIT

MINIMUM DEGREE OF ACCURACY 1 / 2500 FILE NO. 8383AD205.dwg  
HORIZONTAL & VERTICAL CONTROL DETERMINED BY DGPS (SURVEY GRADE TIE TO CORS NETWORK)  
SCALE 1" = 2000'

STATE OF WEST VIRGINIA  
DIVISION OF ENVIRONMENTAL PROTECTION  
OFFICE OF OIL AND GAS

WELL TYPE: OIL \_\_\_ GAS  INJECTION \_\_\_ WASTE DISPOSAL \_\_\_ IF "GAS" PRODUCTION  STORAGE \_\_\_ DEEP \_\_\_ SHALLOW

LOCATION: ELEVATION EXISTING: 1,342.50' / PROPOSED: 1,345.90' WATERSHED BEARDS RUN & PIGTAIL RUN  
DISTRICT SIMPSON COUNTY HARRISON QUADRANGLE BROWNTON 7.5'


SURFACE OWNER IRA & LAURA PRITT ACREAGE 69.096±  
ROYALTY OWNER IRA & LAURA PRITT ET AL ACREAGE 69.096±

PROPOSED WORK: DRILL  CONVERT \_\_\_ DRILL DEEPER \_\_\_ REDRILL \_\_\_ FRACTURE OR STIMULATE  PLUG OFF OLD FORMATION \_\_\_ PERFORATE NEW FORMATION \_\_\_ PLUG AND ABANDON \_\_\_ CLEAN OUT AND REPLUG \_\_\_ OTHER \_\_\_  
PHYSICAL CHANGE IN WELL (SPECIFY) TARGET FORMATION MARCELLUS  
ESTIMATED DEPTH 18,666.0' TMD / 7,755' TVD

WELL OPERATOR ARSENAL RESOURCES DESIGNATED AGENT WILLIAM VEIGEL  
ADDRESS 6031 WALLACE RD. EXT. SUITE 300 WEXFORD, PA 15090 ADDRESS 65 PROFESSIONAL PLACE BRIDGEPORT, WV 26330

COUNTY NAME PERMIT

# PRITT SOUTH PAD POSSIBLE WATER PURVEYORS

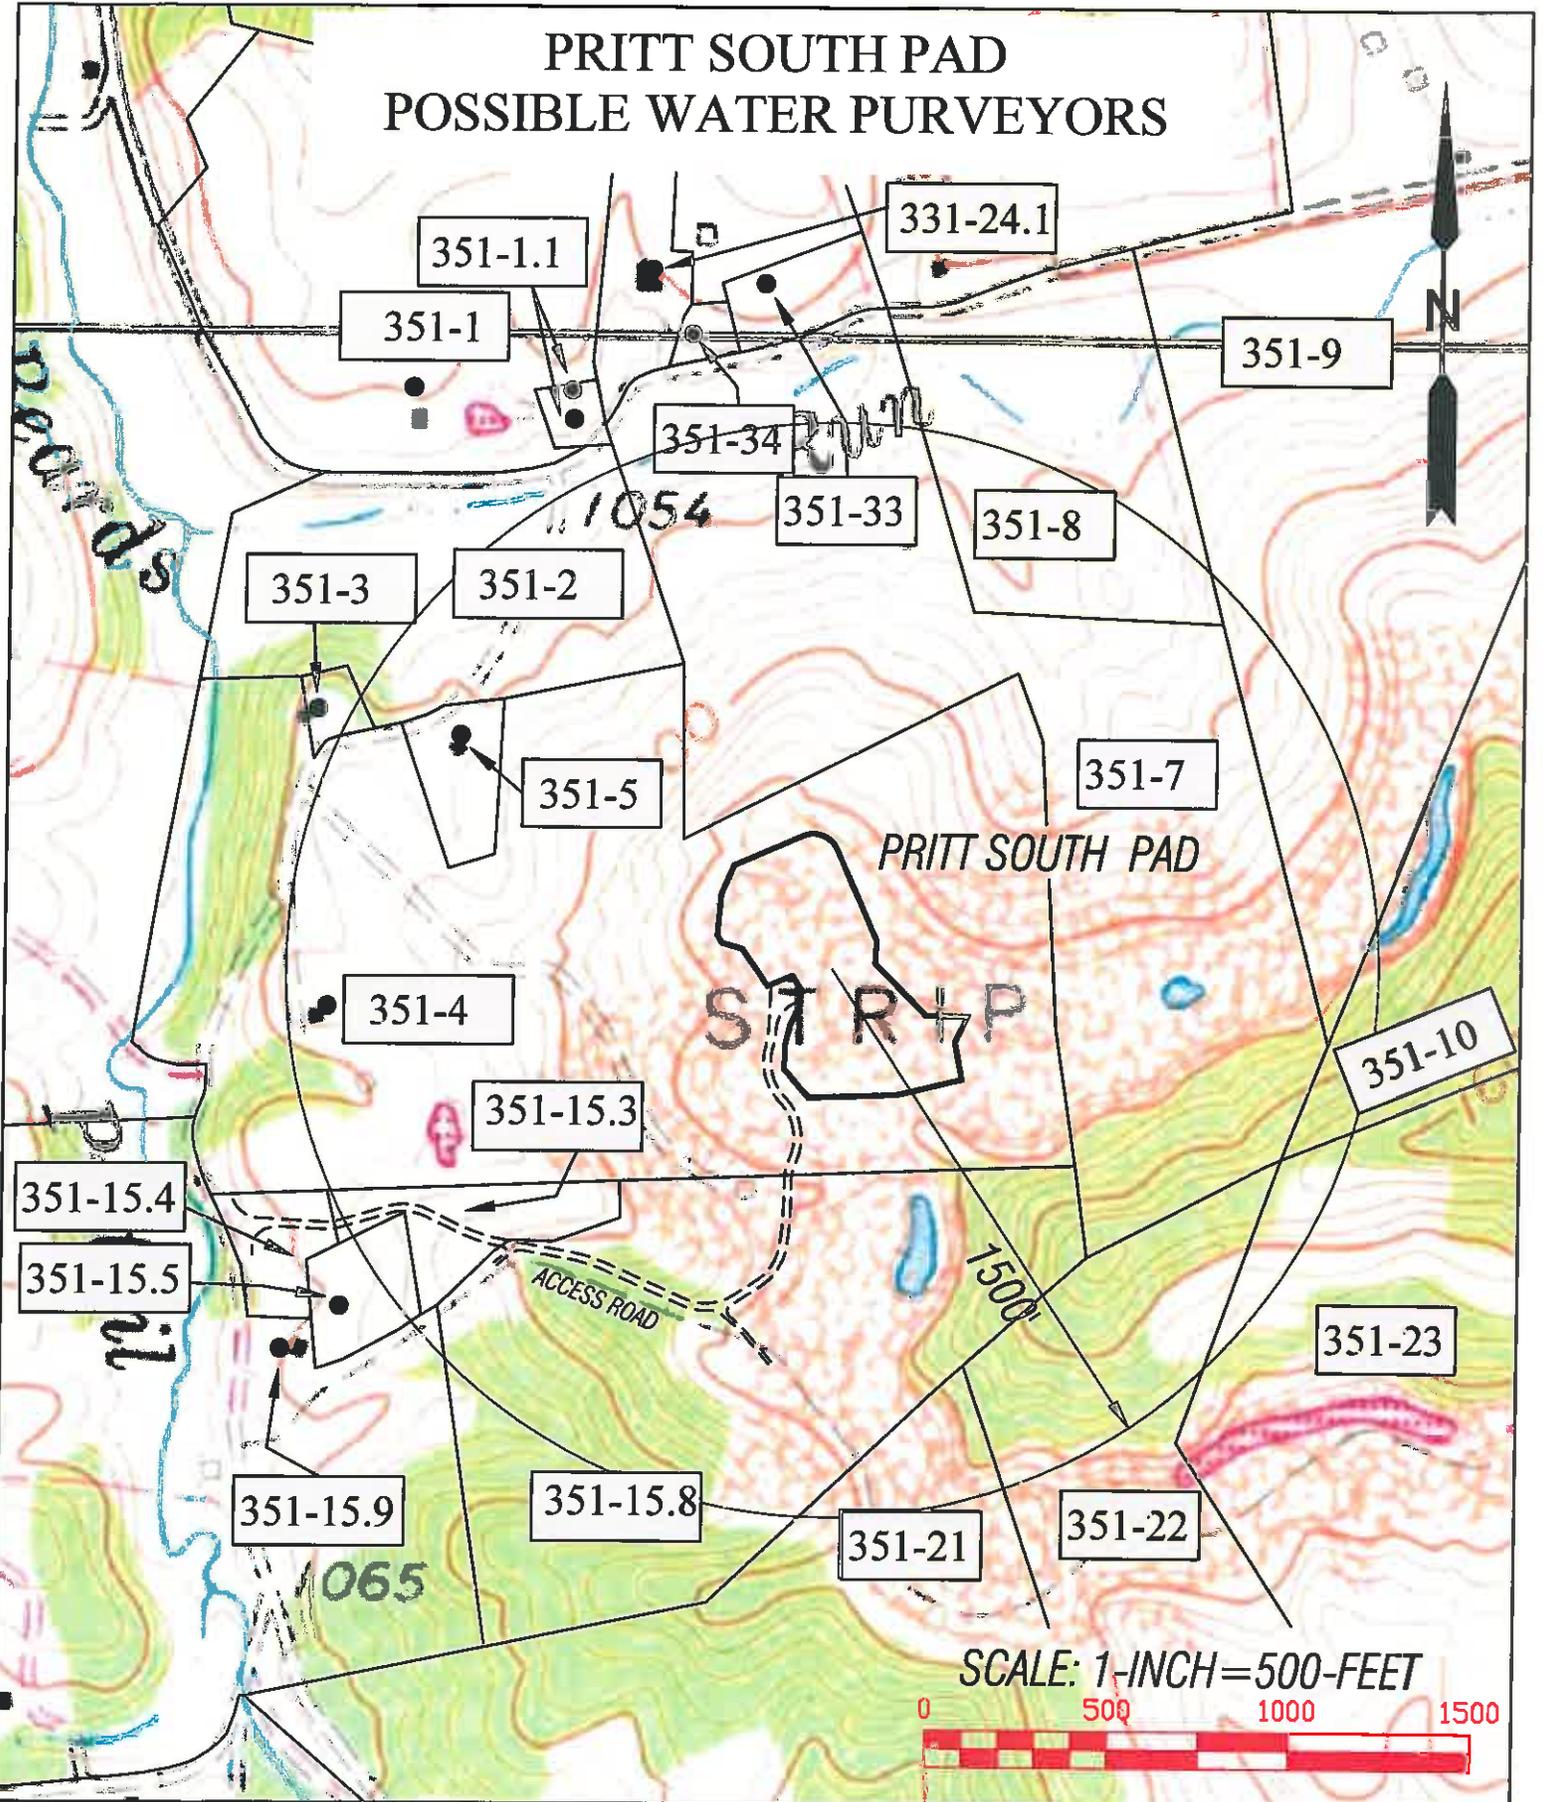

Land & Energy Development  
Solutions from the ground up.

TOPO SECTIONS OF:  
ROSEMONT & BROWNTON WV 7.5' QUADS

OPERATOR:  
ARSENAL RESOURCES  
65 PROFESSIONAL PLACE  
BRIDGEPORT, WV 26330

02/13/2026

DRAWN BY: C.P.M.	FILE NO. 8383	DATE 08-24-17	CADD FILE: [unclear]
---------------------	------------------	------------------	-------------------------


COUNTY

HARRISON

DISTRICT


SIMPSON

**PRITT NORTH & PRITT SOUTH PADS  
NEAREST PERMITTED COAL MINES  
AS OF 07-20-16  
PER WVDEP MAPPING**

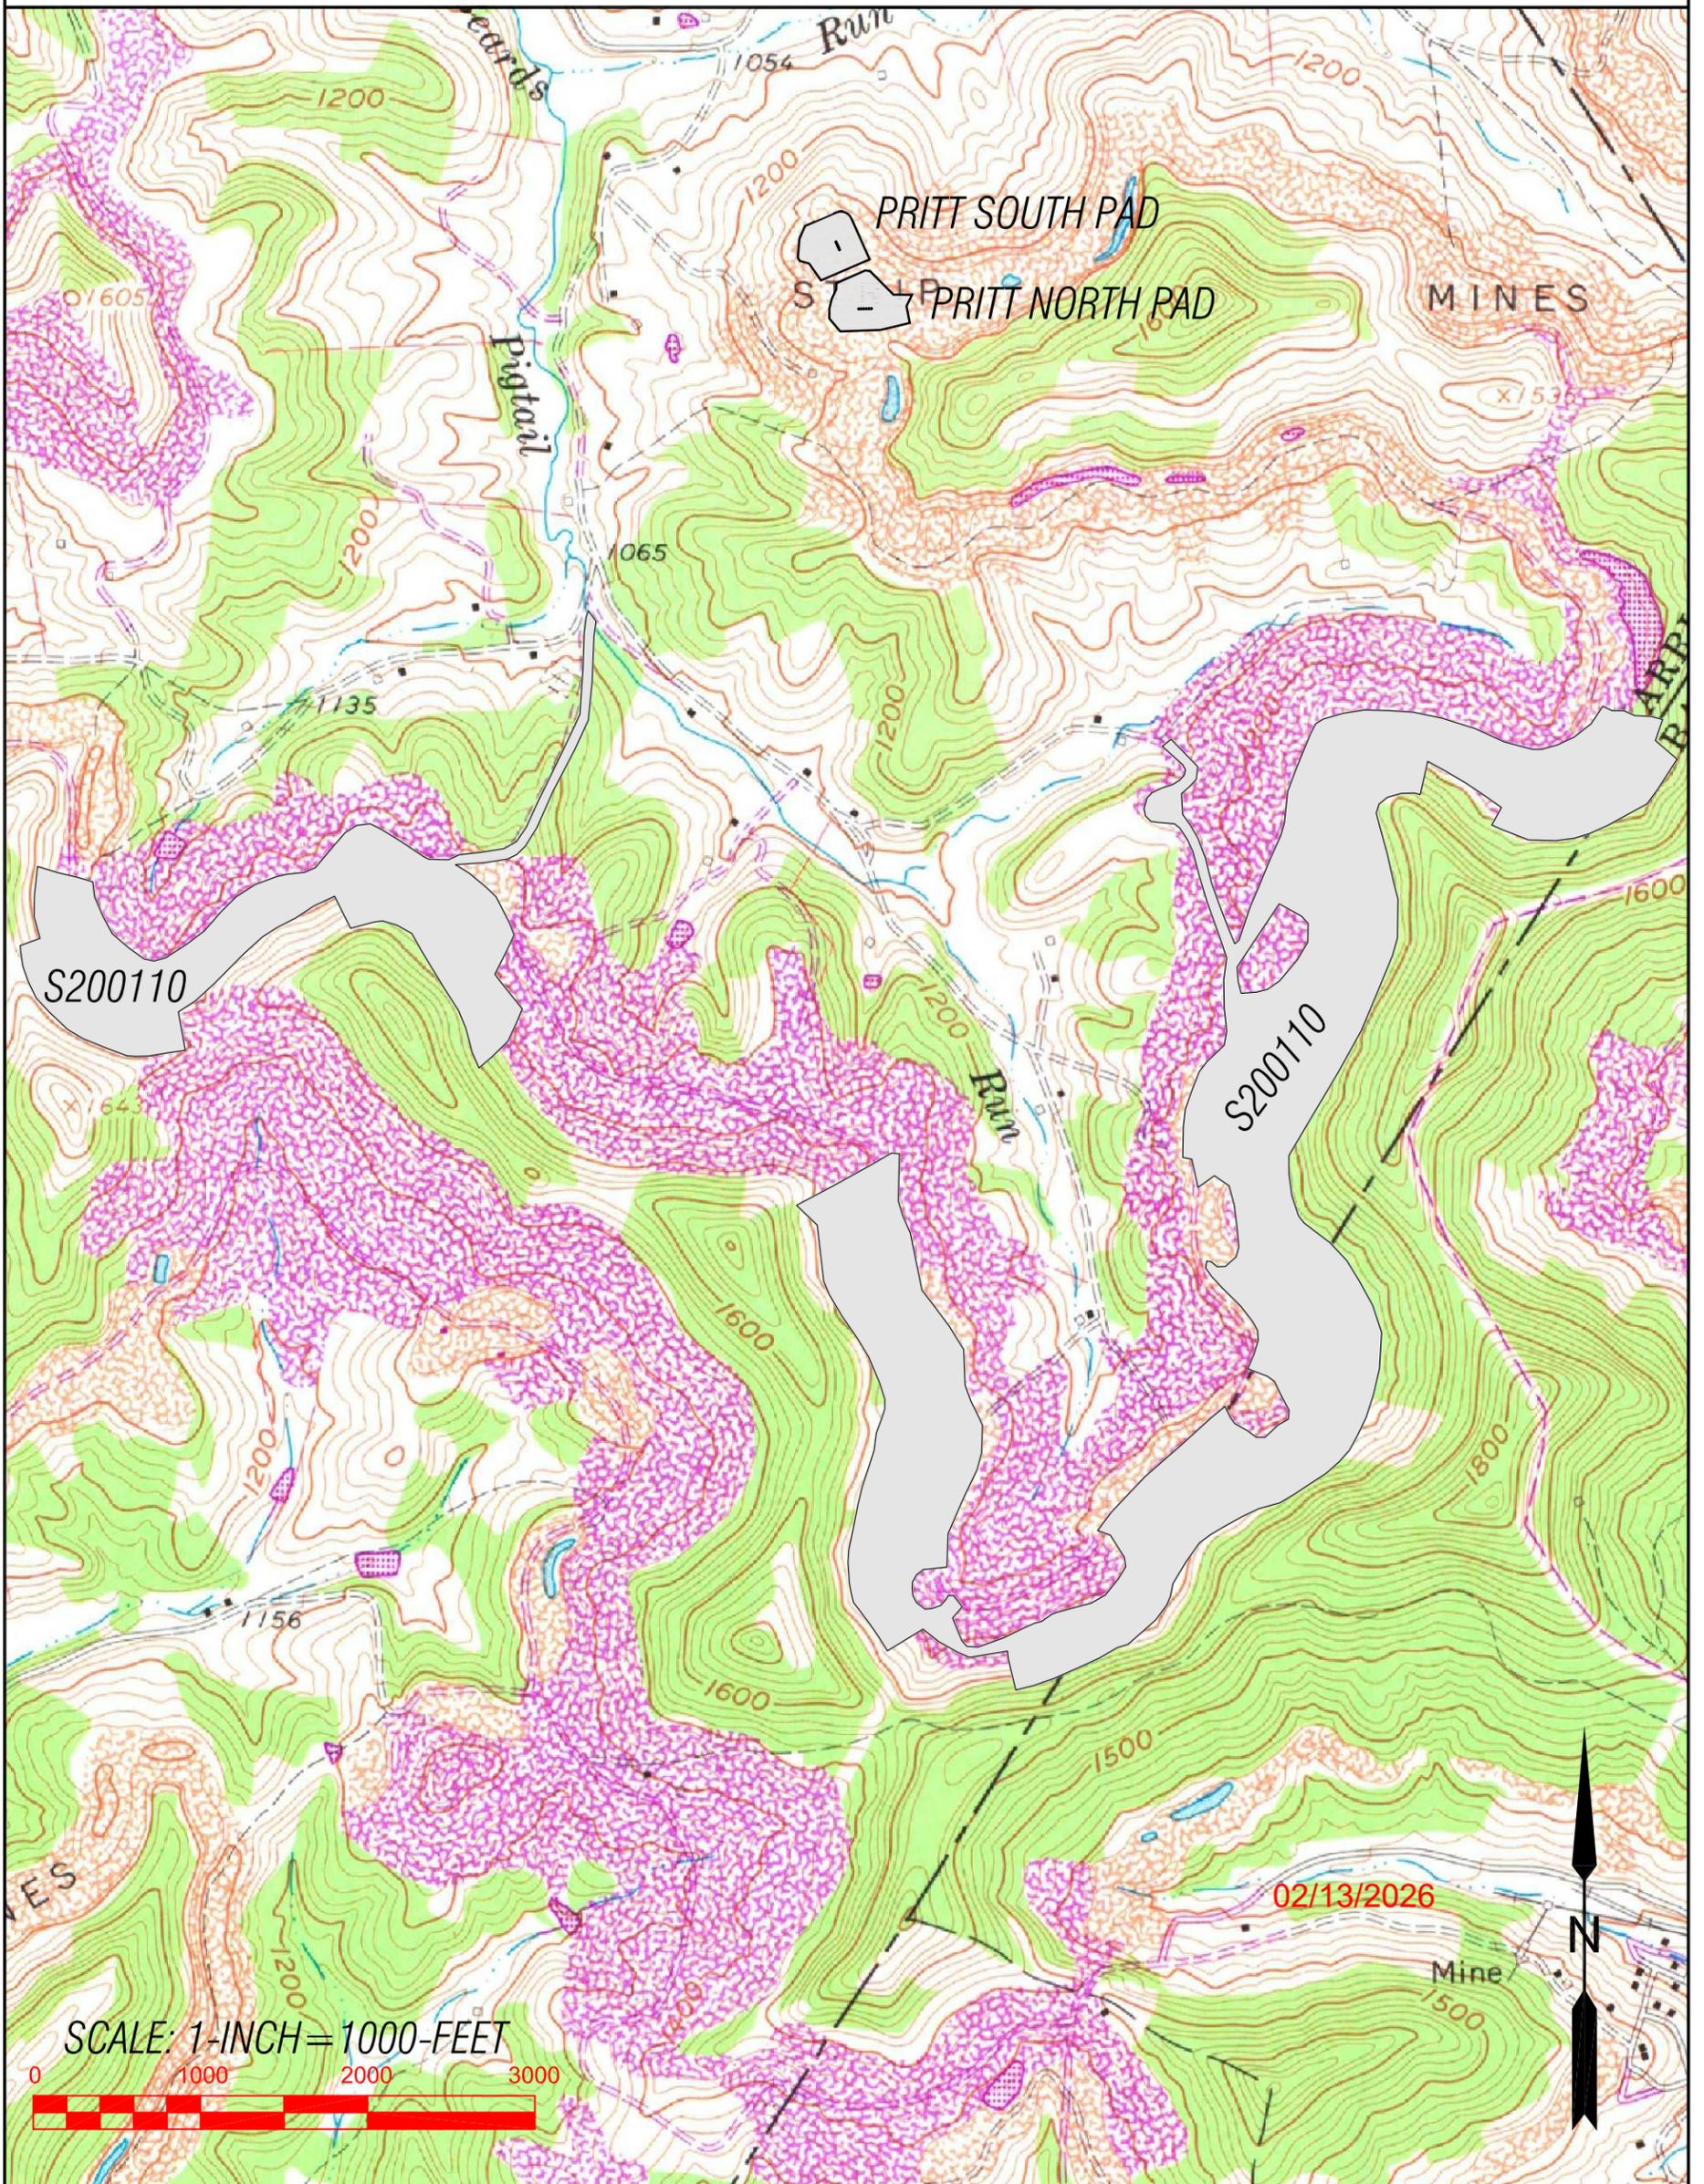

 <p><b>SLS</b> Land &amp; Energy Development Solutions from the ground up.</p>				TOPO SECTION OF: BROWNTON WV 7.5' QUAD		OPERATOR: MOUNTAINEER KEYSTONE, LLC 6031 WALLACE RD. EXT, SUITE 300 WEXFORD, PA 15090
				COUNTY	DISTRICT	
DRAWN BY C.P.M.	FILE NO. 8383	DATE 07-20-16	CADD FILE: 8383COAL-REV.DWG	HARRISON	SIMPSON	

PRITT NORTH & PRITT SOUTH  
FLOOD ZONE MAPPING  
PER FEMA MAP  
54033C0280D

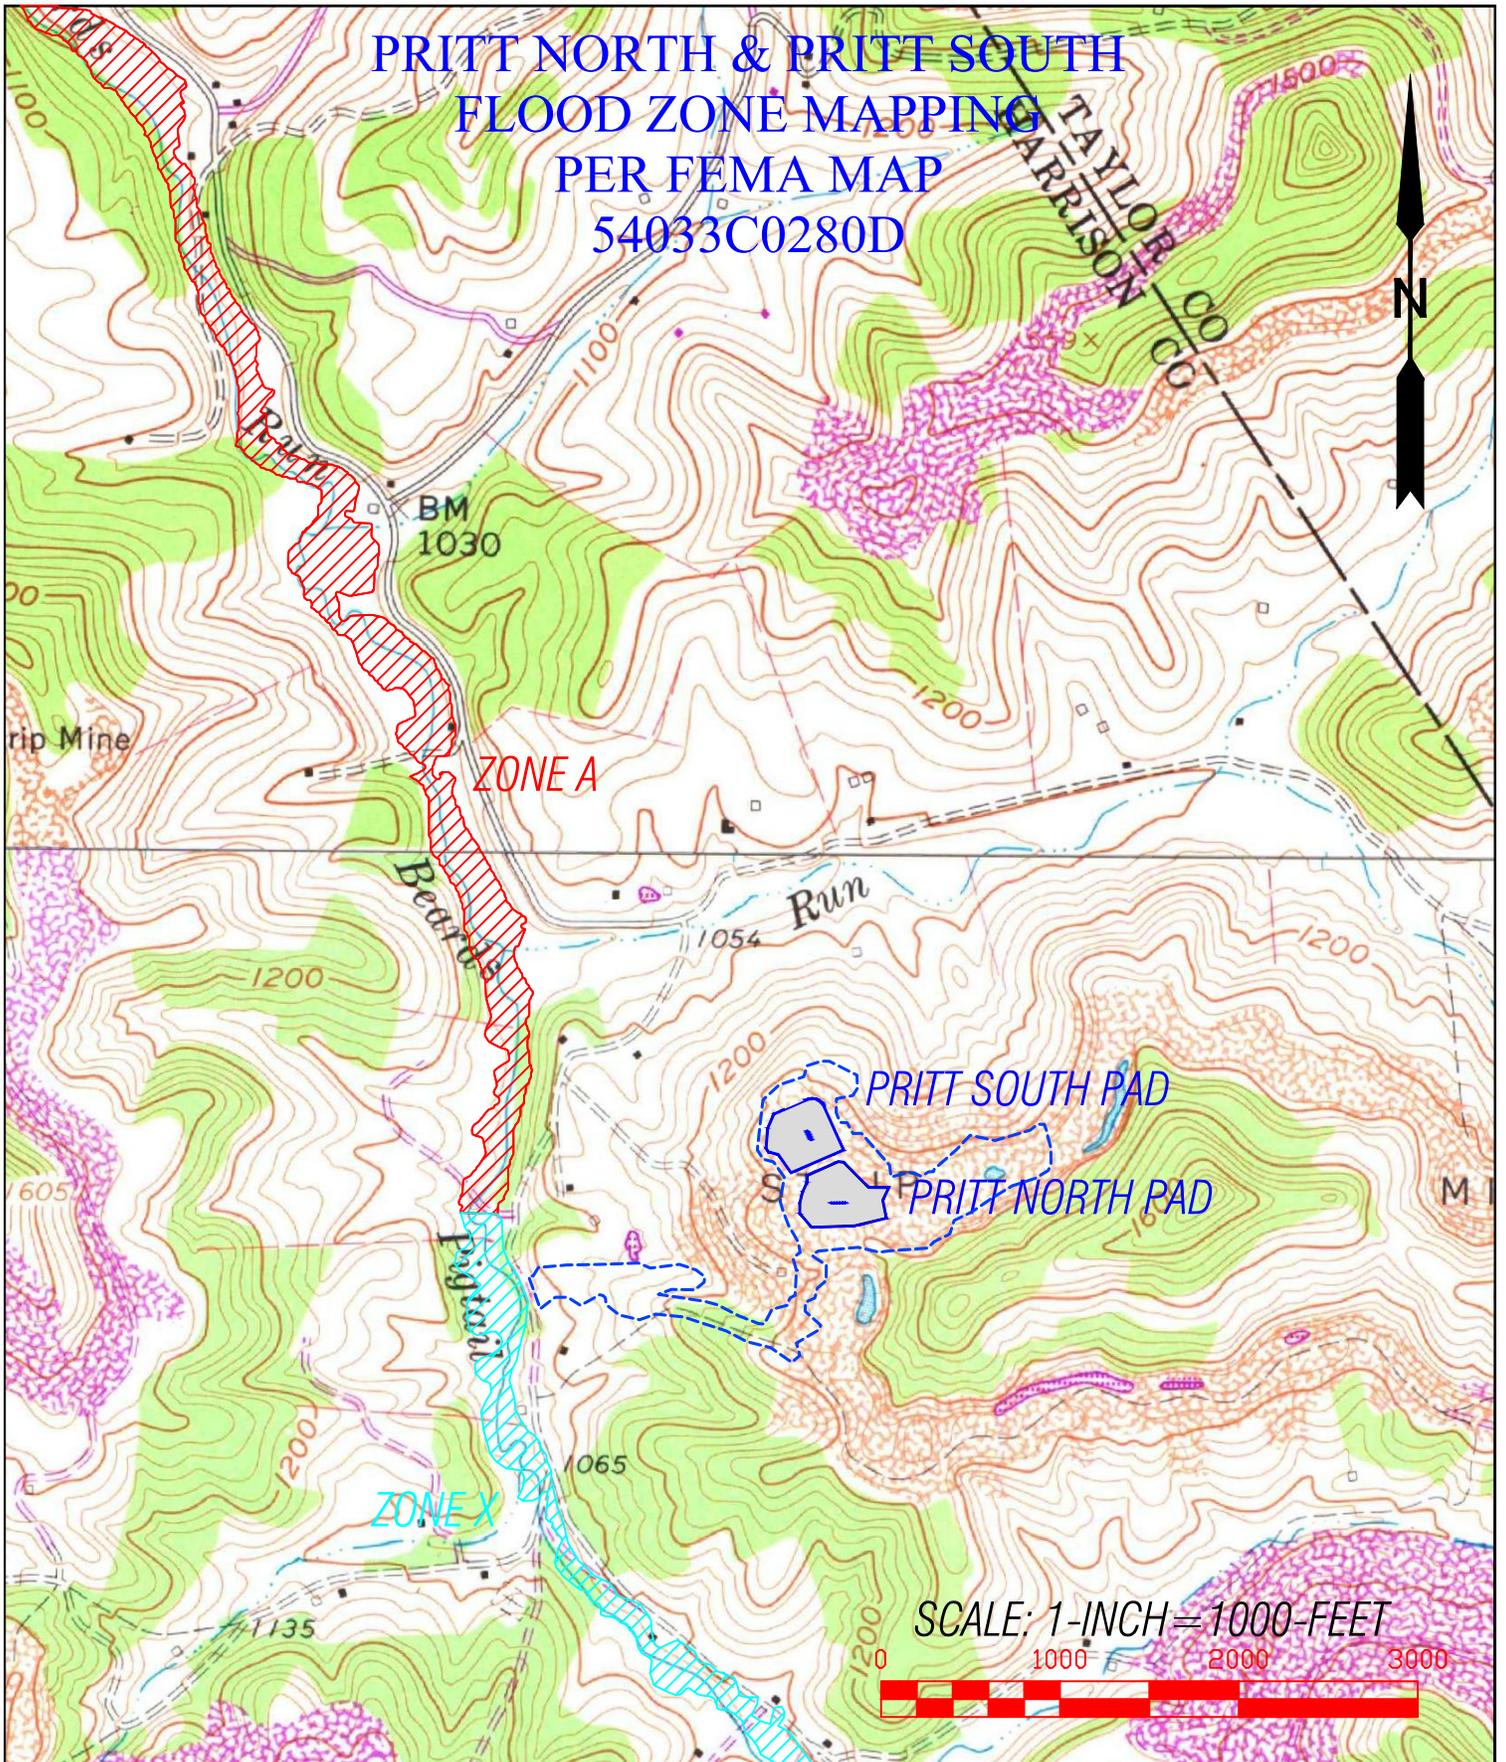

TOPO SECTIONS OF:  
ROSEMONT & BROWNTON WV 7.5' QUADS

OPERATOR:  
MOUNTAINEER KEYSTONE, LLC  
6031 WALLACE RD. EXT, SUITE 300  
WEXFORD, PA 15090

DRAWN BY C.P.M.	FILE NO. 8383	DATE 08-08-16	CADD FILE: 6383FLOOD.DWG
--------------------	------------------	------------------	-----------------------------

COUNTY HARRISON	DISTRICT SIMPSON
--------------------	---------------------

02/13/2026