


ARSENAL
RESOURCES LLC
GAMELLI PAD
WELL 214

LATITUDE 39°17'30"


LONGITUDE 80°10'00"

10397' B H — 11,180' T.H. —

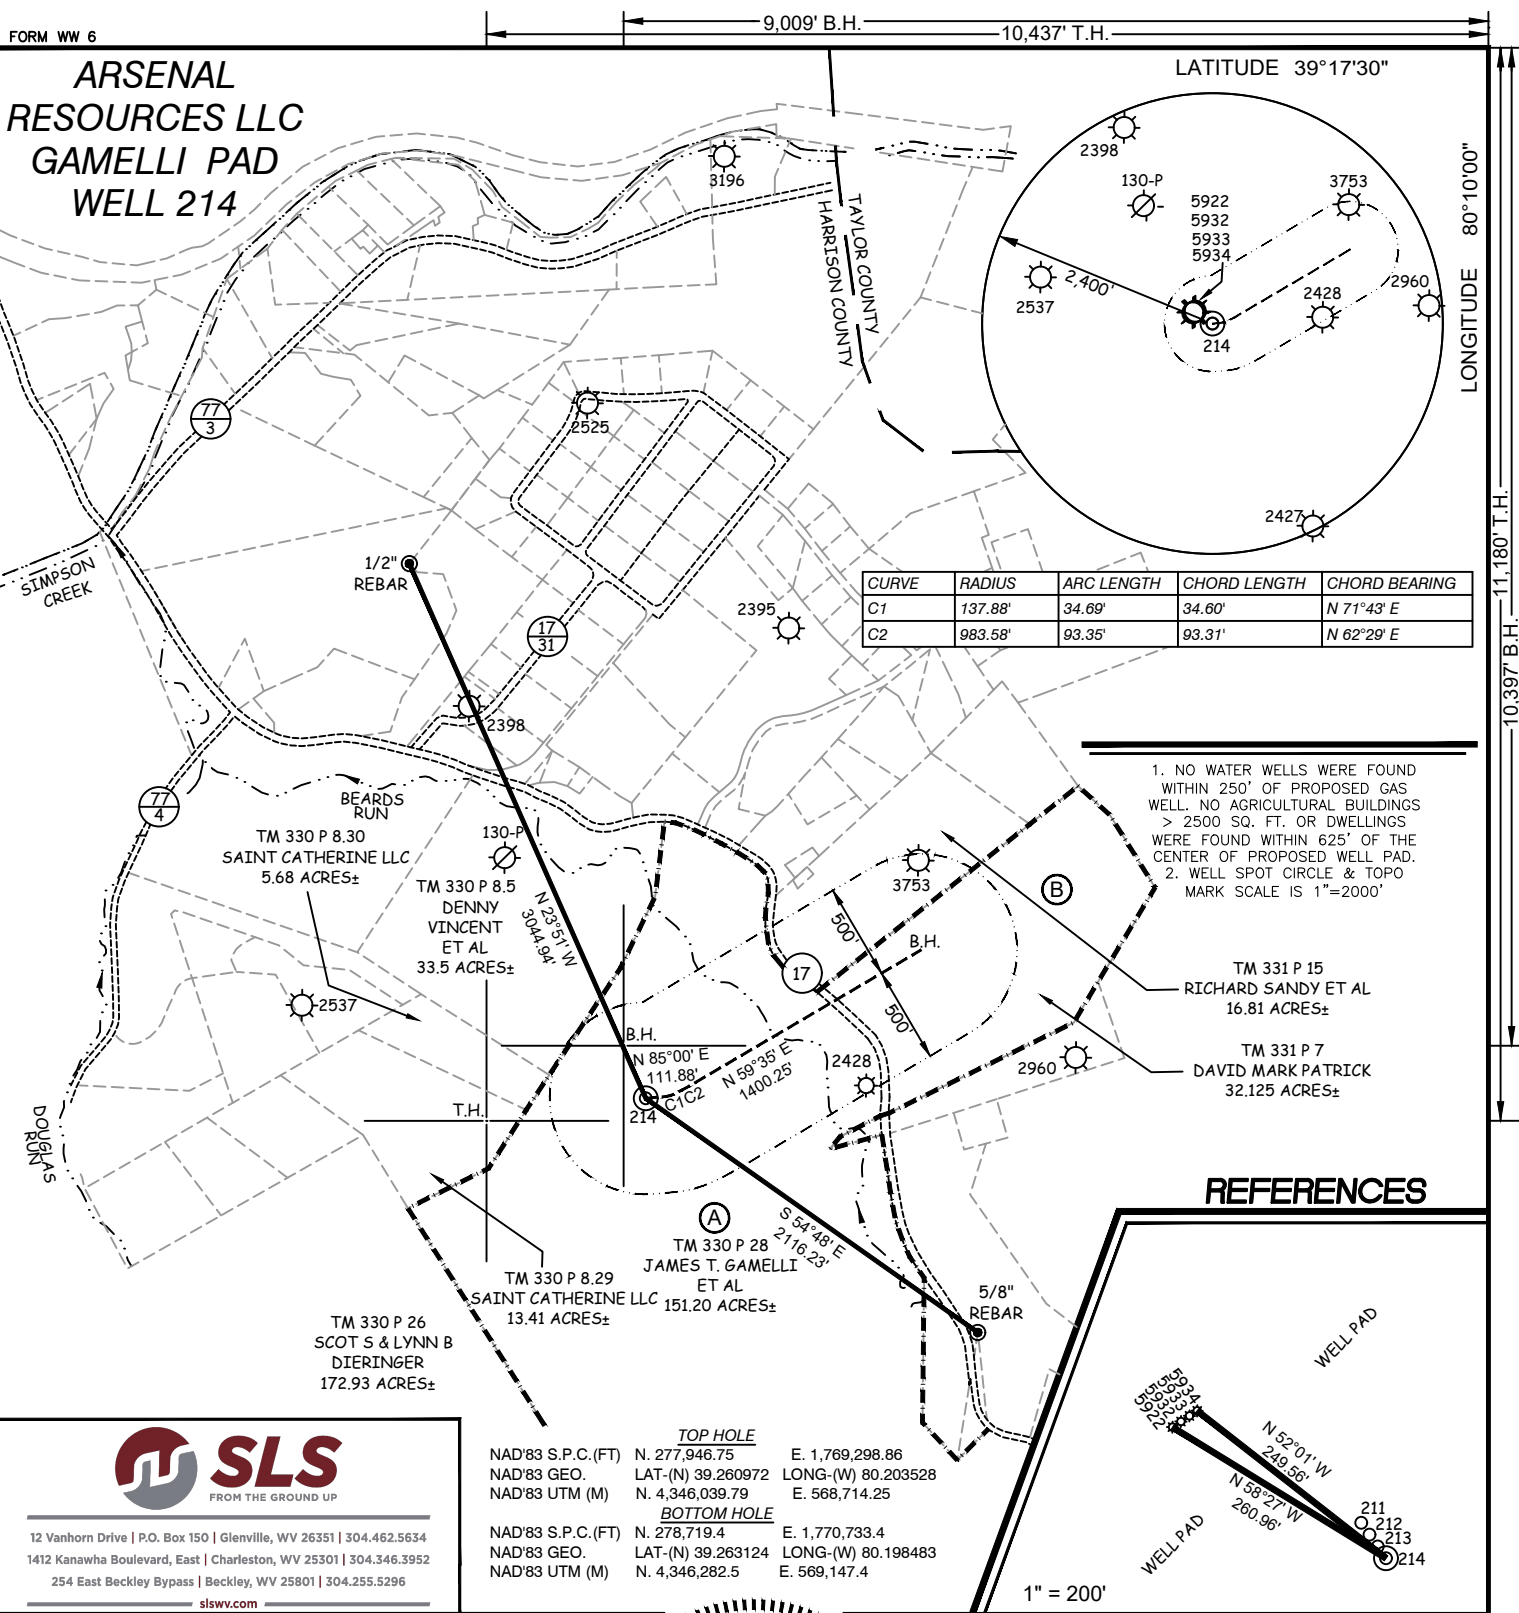

I, THE UNDERSIGNED, HEREBY CERTIFY THAT THIS PLAT IS CORRECT TO THE BEST OF MY KNOWLEDGE AND BELIEF AND SHOWS ALL THE INFORMATION REQUIRED BY LAW AND THE REGULATIONS ISSUED AND PRESCRIBED BY THE DIVISION OF ENVIRONMENTAL PROTECTION.

P.S.
677 Gregory A. Smith

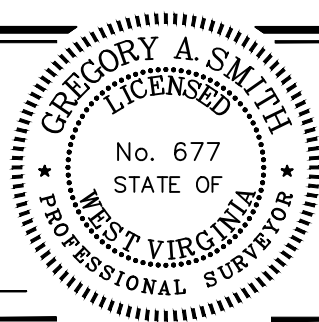

(+) DENOTES LOCATION OF WELL ON UNITED STATES TOPOGRAPHIC MAPS

DATE APRIL 24, 20 25

REVISED _____, 20 _____

OPERATORS WELL NO. 214

API
WELL
NO. 47 — 033 — 06110
STATE COUNTY PERMIT

MINIMUM DEGREE OF ACCURACY 1 / 2500 FILE NO. 8597P214-042325.dwg
HORIZONTAL & VERTICAL SCALE 1" = 1000'
CONTROL DETERMINED BY: DGPS (SURVEY GRADE TIE TO CORS NETWORK)

STATE OF WEST VIRGINIA
DIVISION OF ENVIRONMENTAL PROTECTION
OFFICE OF OIL AND GAS

WELL TYPE: OIL _____ GAS <u> X </u> LIQUID INJECTION _____ WASTE DISPOSAL _____ IF "GAS" PRODUCTION <u> X </u> STORAGE _____ DEEP _____ SHALLOW <u> X </u>		COUNTY NAME			
LOCATION :					
ELEVATION	1140.30' _____ WATERSHED		BEARDS RUN _____		
DISTRICT	SIMPSON _____ COUNTY		HARRISON _____ QUADRANGLE	ROSEMONT _____	
SURFACE OWNER	JAMES T. GAMELLI ET AL. _____ ACREAGE		151.20± _____		
ROYALTY OWNER	JAMES T. GAMELLI ET AL. _____ ACREAGE		151.20± _____		
PROPOSED WORK :		LEASE NO.	SEE WW-6A1		
DRILL <u> X </u> CONVERT _____ DRILL DEEPER _____ REDRILL _____ FRACTURE OR STIMULATE <u> X </u> PLUG OFF OLD FORMATION _____ PERFORATE NEW FORMATION _____ PLUG AND ABANDON _____ CLEAN OUT AND REPLUG _____ OTHER _____ PHYSICAL CHANGE IN WELL (SPECIFY) _____ TARGET FORMATION	MARCELLUS _____		PERMIT NO.		
_____ ESTIMATED DEPTH		TVD 7,183' / TMD 7,444'			
WELL OPERATOR		ARSENAL RESOURCES _____		DESIGNATED AGENT	ERIC MORRIS _____
ADDRESS		6031 WALLACE RD. EXT. SUITE 200 _____ WEXFORD, PA 15090		ADDRESS	633 WEST MAIN STREET _____ BRIDGEPORT, WV 26330

COUNTY NAME	PERMIT
-------------	--------