


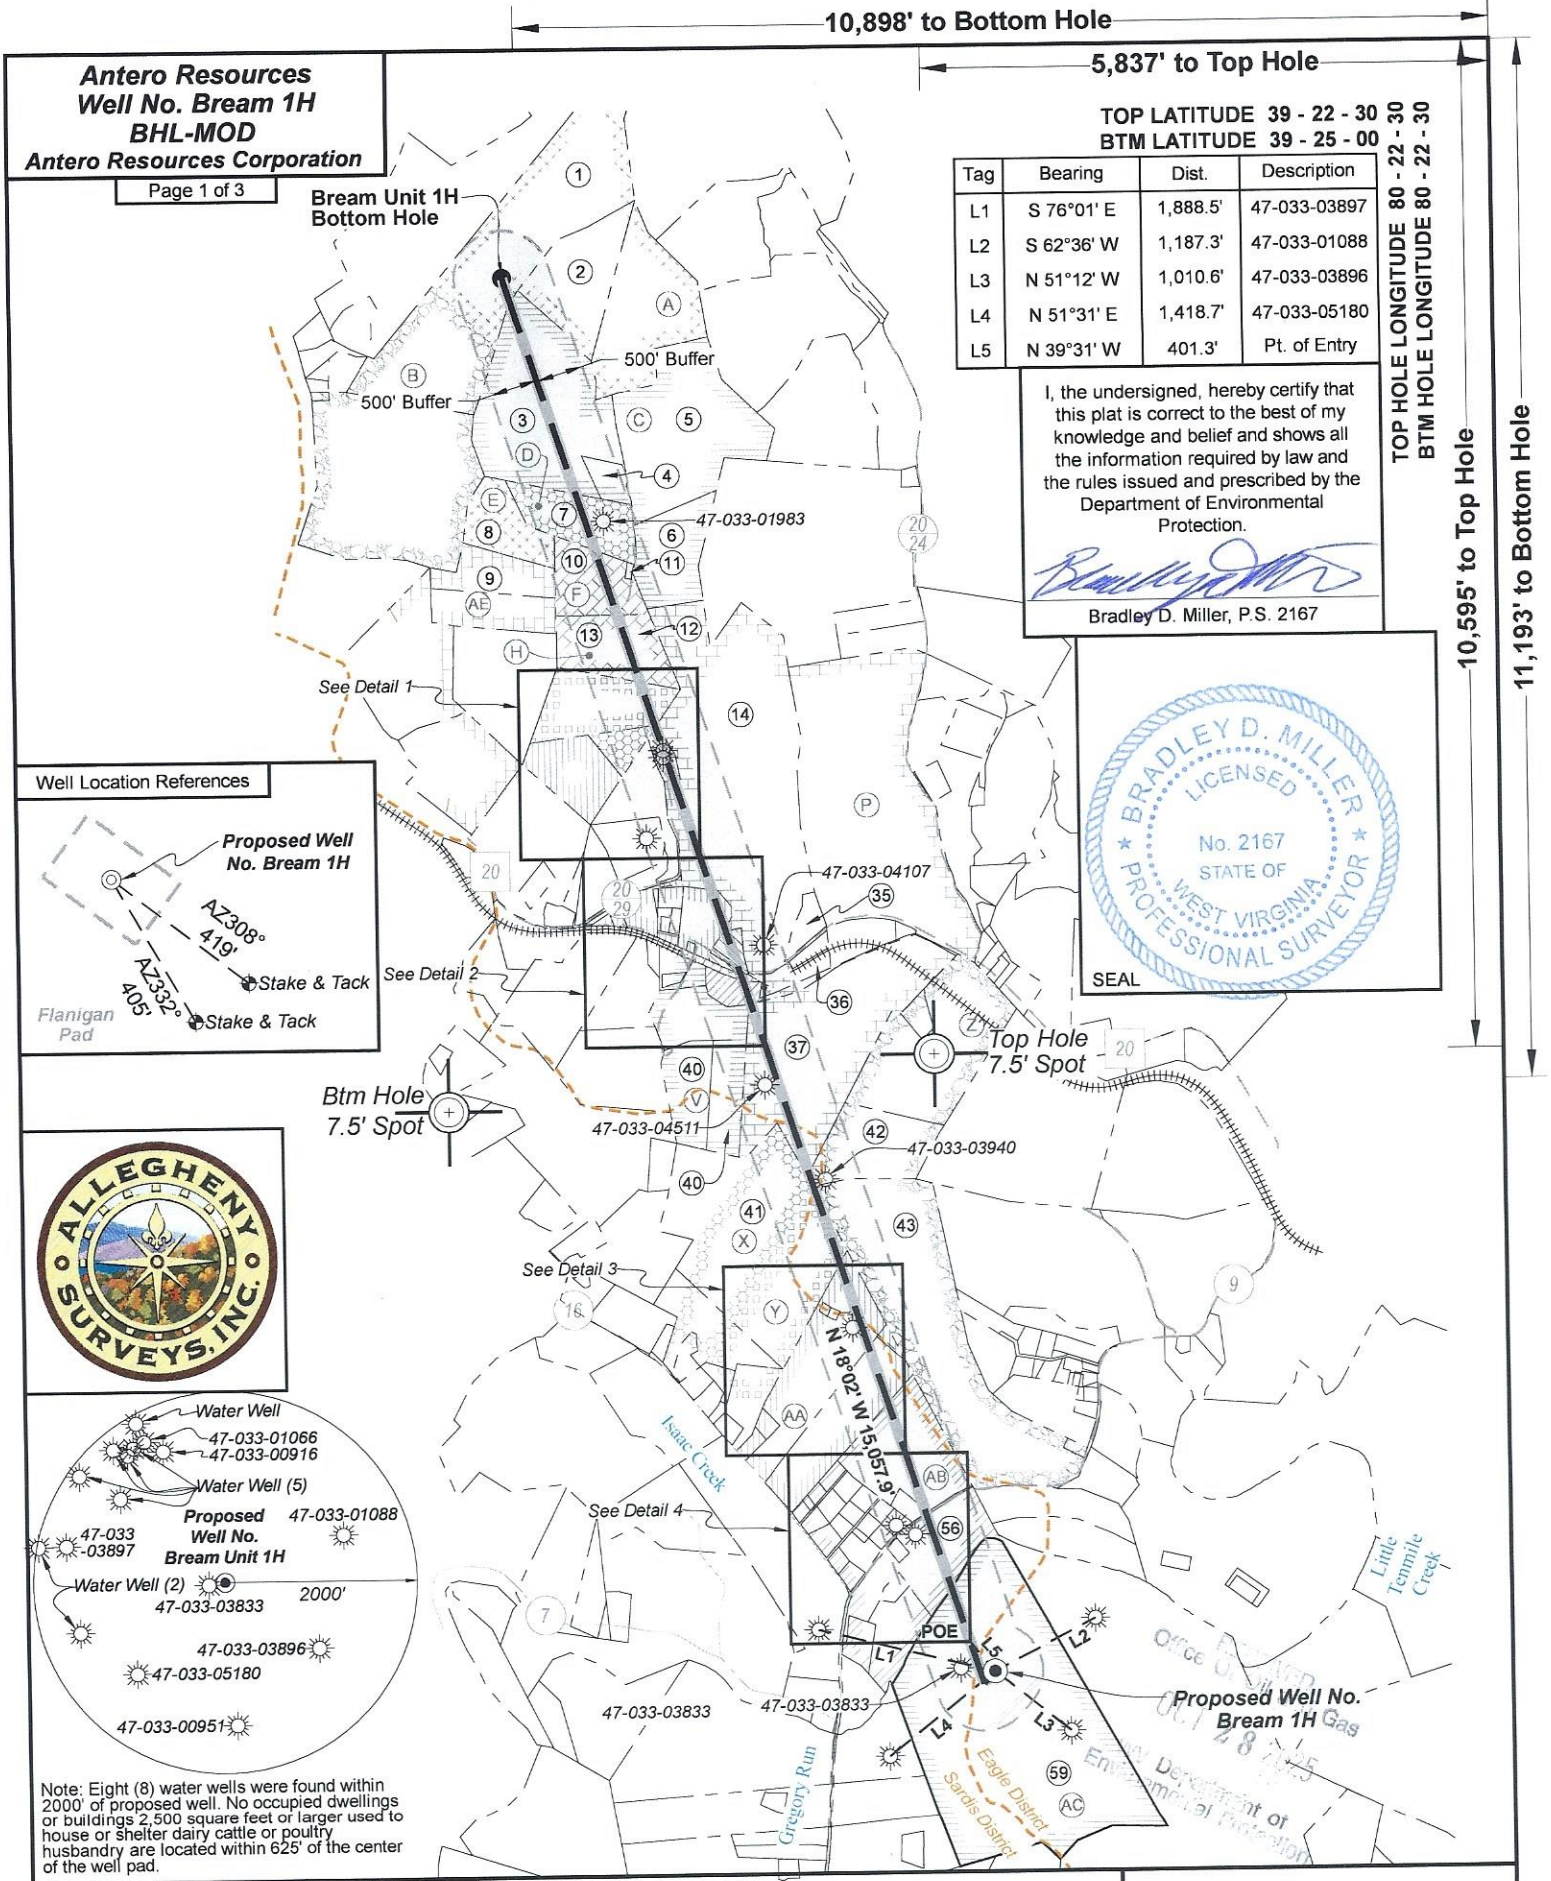

Antero Resources
Well No. Bream 1H
BHL-MOD
Antero Resources Corporation

Page 1 of 3


Bream Unit 1H
Bottom Hole

TOP LATITUDE 39 - 22 - 30
BTM LATITUDE 39 - 25 - 00




Tag	Bearing	Dist.	Description
L1	S 76°01' E	1,888.5'	47-033-03897
L2	S 62°36' W	1,187.3'	47-033-01088
L3	N 51°12' W	1,010.6'	47-033-03896
L4	N 51°31' E	1,418.7'	47-033-05180
L5	N 39°31' W	401.3'	Pt. of Entry

I, the undersigned, hereby certify that this plat is correct to the best of my knowledge and belief and shows all the information required by law and the rules issued and prescribed by the Department of Environmental Protection.

Bradley D. Miller
Bradley D. Miller, P.S. 2167

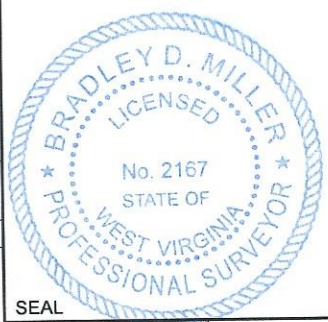


Well Location References

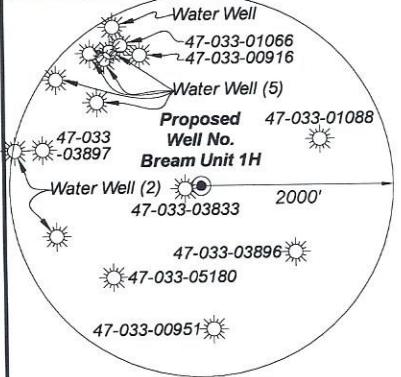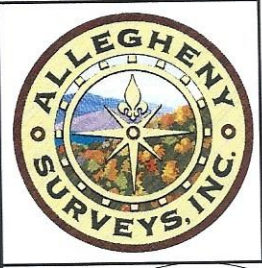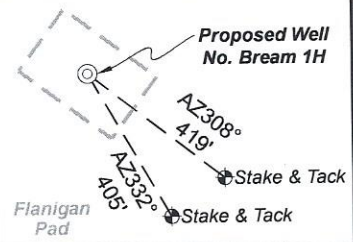


Note: Eight (8) water wells were found within 2000' of proposed well. No occupied dwellings or buildings 2,500 square feet or larger used to house or shelter dairy cattle or poultry husbandry are located within 625' of the center of the well pad.


FILE NO: 127-36-EO-25	STATE OF WEST VIRGINIA DEPARTMENT OF ENVIRONMENTAL PROTECTION OIL AND GAS DIVISION	DATE: September 22 20 25
DRAWING NO: Bream Unit 1H BHL-MOD Well Plat		OPERATOR'S WELL NO. Bream Unit 1H
SCALE: 1" = 2000'		API WELL NO
MINIMUM DEGREE OF ACCURACY: Submeter		47 - 033 - 06119 STATE COUNTY PERMIT
PROVEN SOURCE OF ELEVATION: WVDOT, Harrisville, WV		
WELL TYPE: ☐ OIL ☒ GAS ☐ LIQUID INJECTION ☐ WASTE DISPOSAL (IF GAS) PRODUCTION: ☐ STORAGE ☐ DEEP ☒ SHALLOW		
LOCATION: ELEVATION: Proposed 1,154.4' WATERSHED: Tenmile Creek QUADRANGLE: Wolf Summit		
DISTRICT: Eagle & Sardis COUNTY: Harrison		
SURFACE OWNER: Robert G. & Christine E. Flanigan, et al ACREAGE: 129.00 11/14/2025		
ROYALTY OWNER: A.W. & Susan C. Coffman LEASE NO: ACREAGE: 129.00		
PROPOSED WORK: ☐ DRILL ☐ CONVERT ☒ DRILL DEEPER ☒ FRACTURE OR STIMULATE ☐ PLUG OFF OLD FORMATION		
☐ PERFORATE NEW FORMATION ☒ OTHER PHYSICAL CHANGE IN WELL (SPECIFY) BHL-MOD 7,700' TVD		
☐ PLUG AND ABANDON ☐ CLEAN OUT AND REPLUG TARGET FORMATION: Marcellus Shale ESTIMATED DEPTH: 24,000' MD		
WELL OPERATOR: Antero Resources Corporation DESIGNATED AGENT: Conrad Baston		
ADDRESS: 1615 Wynkoop Street ADDRESS: 535 White Oaks Blvd. Denver, CO 80202 Bridgeport, WV 26330		

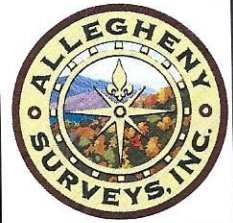


Detail 1 (1"=500')

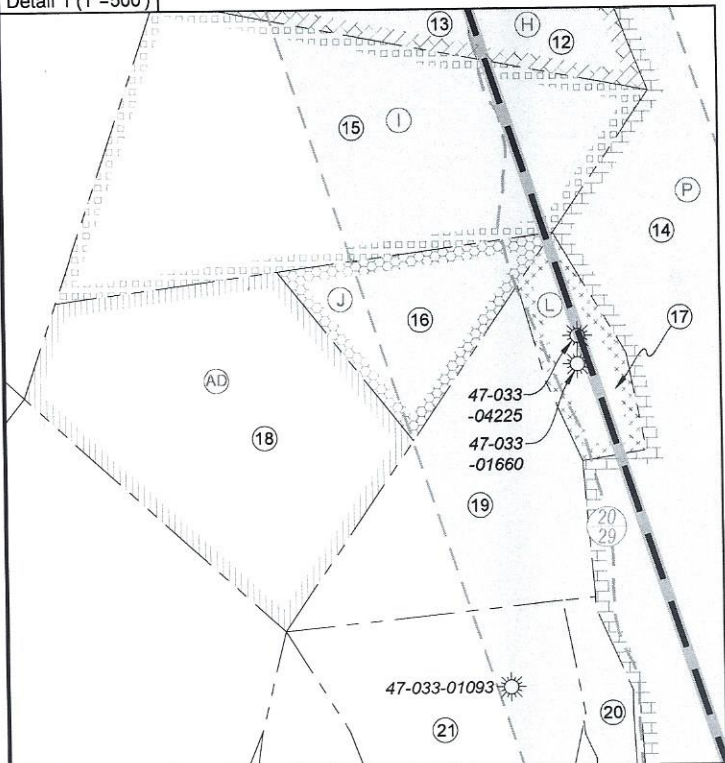


Detail 3 (1"=500')

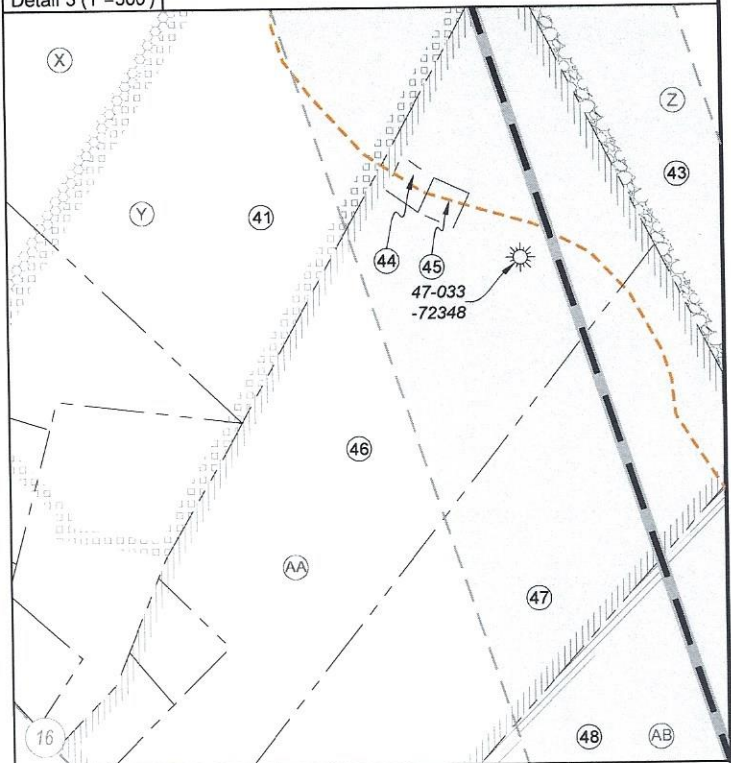

Detail 2 (1"=500')

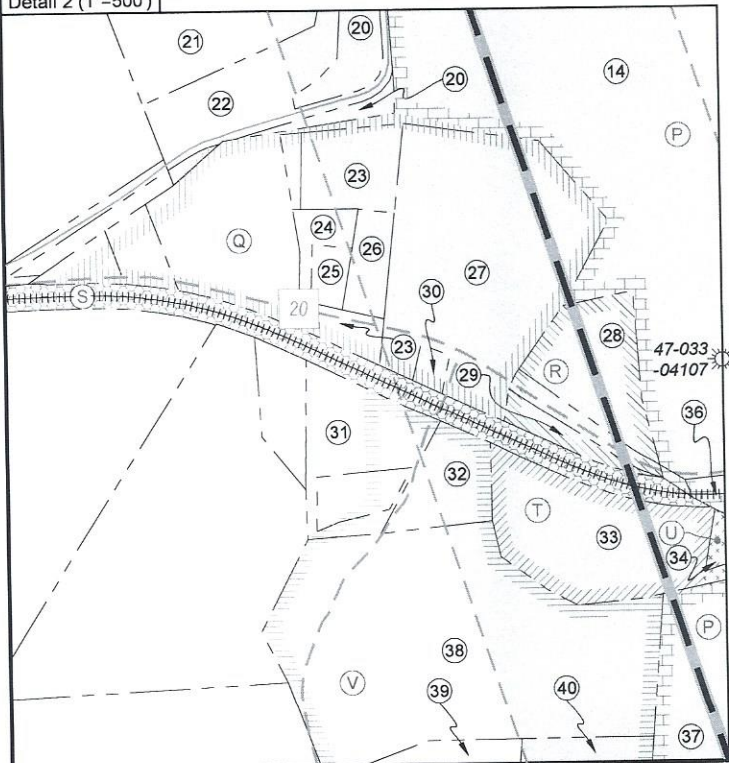

Detail 4 (1"=500')

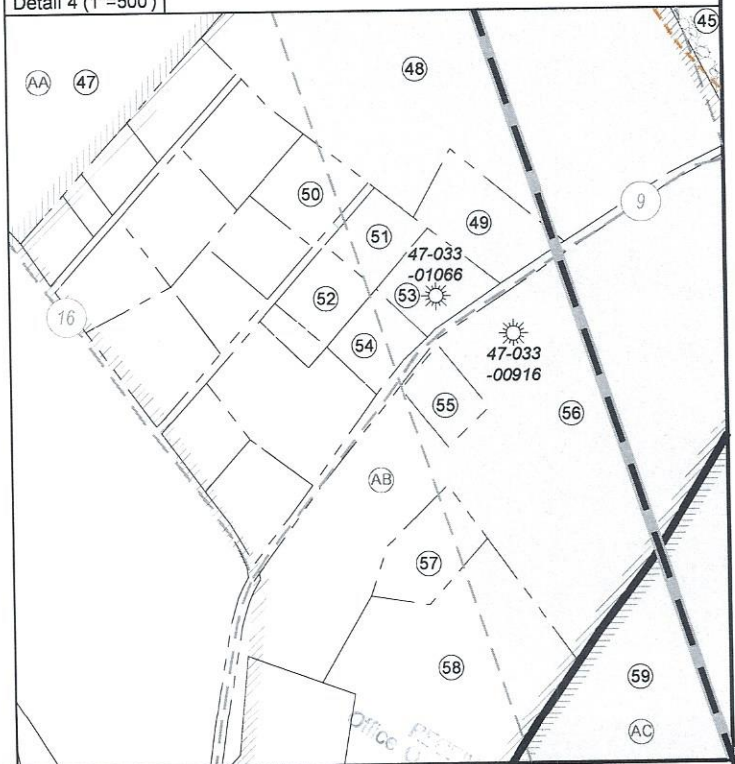

FILE NO: 127-36-EO-25

DRAWING NO: Bream Unit 1H BHL-MOD Well Plat

SCALE: 1" = 2000'

MINIMUM DEGREE OF ACCURACY:
Submeter

PROVEN SOURCE OF ELEVATION:
WVDOT, Harrisville, WV

STATE OF WEST VIRGINIA
DEPARTMENT OF ENVIRONMENTAL PROTECTION
OIL AND GAS DIVISION

DATE: September 22 20 25

OPERATOR'S WELL NO: Bream Unit 1H

API WELL NO

47 033 - 06119
STATE COUNTY PERMIT

WELL TYPE: ☐ OIL ☒ GAS ☐ LIQUID INJECTION ☐ WASTE DISPOSAL
(IF GAS) PRODUCTION: ☐ STORAGE ☐ DEEP ☒ SHALLOW

LOCATION: ELEVATION: Proposed 1,154.4' WATERSHED: Tenmile Creek QUADRANGLE: Wolf Summit

DISTRICT: Eagle & Sardis

COUNTY: Harrison

SURFACE OWNER: Robert G. & Christine E. Flanigan, et al

ACREAGE: 129.00

ROYALTY OWNER: A.W. & Susan C. Coffman LEASE NO: ACREAGE: 129.00

PROPOSED WORK: ☐ DRILL ☐ CONVERT ☒ DRILL DEEPER ☒ FRACTURE OR STIMULATE ☐ PLUG OFF OLD FORMATION
☐ PERFORATE NEW FORMATION ☒ OTHER PHYSICAL CHANGE IN WELL (SPECIFY) BHL-MOD 7,700' TVD
☐ PLUG AND ABANDON ☐ CLEAN OUT AND REPLUG TARGET FORMATION: Marcellus Shale ESTIMATED DEPTH: 24,000' MD


WELL OPERATOR: Antero Resources Corporation

DESIGNATED AGENT: Conrad Baston

ADDRESS: 1615 Wynkoop Street
Denver, CO 80202

ADDRESS: 535 White Oaks Blvd.
Bridgeport, WV 26330

Antero Resources
Well No. Bream 1H
BHL-MOD
Antero Resources Corporation

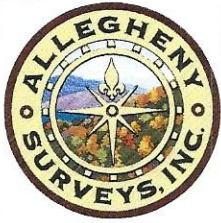


Tag	Lease
A	Louisa C. Robinson & D.D. Robinson, her husband
B	Donley Boggess, et al
C	J.N. Swiger & H.J. Swiger, his wife
D	Martha V. Rogers
E	Will E. Morris Heirs Trust
F	James H. Williams & Betty J. Williams
H	David E. Nay & Rebecca L. Nay
I	Neal B. Swiger, et al
J	Jessie Jerome Williams
L	Timothy D. & Cynthia L. Freed
P	A.G. Swiger
Q	James Deniers Fontanez

Tag	Lease
R	Sophronia Lang
S	CSX Transportation, Inc.
T	Sophronia Lang
U	Rebecca L. Nay, et al
V	Sophronia Lang
X	Rodger Scott Byrd
Y	A.L. McQuaid & Harriet M. McQuaid, his wife
Z	Blanche R. Atkinson
AA	Chas W. Murray & Clara I. Murray, h/w
AB	L.C. Harbert & Sarah J. Harbert, h/w
AC	A.W. Coffman, et ux
AD	Patrick & Frank Cunningham
AE	Fred Rogers & Mae A. Rogers, his wife

Page 3 of 3

Legend

- Proposed gas well
- Well Reference, as noted
- Monument, as noted
- Existing Well, as noted
- Digitized Well, as noted
- Creek or Drain
- Existing road
- Surface boundary (approx.)
- District line (approx.)

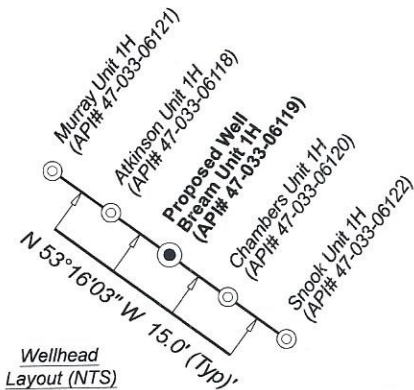

Notes

West Virginia Coordinate System of 1927, North Zone based upon Differential GPS Measurements. Well No. Bream Unit 1H Top Hole coordinates are N: 309,361.45' Latitude: 39°20'45.29\"/>

Notes:

Well No. Bream Unit 1H UTM Zone 17, NAD 1927 Top Hole Coordinates N: 14,288,454.29\"/>

Harrison County			
No.	TM / Par	Owner	Bk / Pg Ac.
1	205 / 11	Tenmile Ranch, LLC	1754 / 249 81.35
2	205 / 12	Romona A. & Richard P. Swiger, Jr.	1184 / 420 21.80
3	205 / 32	Romona A. & Richard P. Swiger, Jr.	1184 / 420 50.15
4	205 / 32.1	Nickole R. & Richard P. Swiger, III	1461 / 409 3.54
5	205 / 38	Maxine K. & James G. Ice, II	1234 / 770 40.42
6	205 / 38.1	David E. & Rebecca L. Nay	1741 / 767 17.58
7	205 / 37	Nickole R. & Richard P. Swiger, III	1463 / 438 14.58
8	205 / 33	Justin Amos	1767 / 907 11.50
9	205 / 34	Christopher A. & Stacy N. Swiger	1694 / 239 11.00
10	205 / 36	Jessie J. Williams	1354 / 480 13.25
11	205 / 36.1	Carl L. Earnest	1379 / 968 0.20
12	205 / 56	David E. & Rebecca L. Nay	1425 / 782 6.04
13	205 / 55	Patrick H. & Frank O. Cunningham	W203 / 413 13.15
14	205 / 61	David E. & Rebecca L. Nay	1208 / 843 89.26
15	205 / 57	WVTI, LLC	1743 / 461 18.00
16	205 / 58	Jessie J. Williams	1354 / 480 6.50
17	205 / 60	WVTI, LLC	1740 / 161 1.98
18	205 / 58.1	Patrick H. & Frank O. Cunningham	W203 / 413 10.00
19	205 / 59	WVTI, LLC	1742 / 225 7.99
20	205 / 75.2	Jason A. & Rebecca A. Gorby	1542 / 667 2.20
21	205 / 75	Thomas L. & Charlotte A. Rogers	1398 / 223 9.52
22	205 / 75.1	Thomas L. & Charlotte A. Rogers	1086 / 1152 2.80
23	205 / 76	Michael T. & Kimberly D. Cunningham	1731 / 33 2.16
24	205 / 76.3	Michael T. & Kimberly D. Cunningham	1784 / 228 0.45
25	205 / 76.2	Daniel M. Baney, et al	1570 / 212 0.34
26	205 / 76.1	Daniel M. Baney, et al	1570 / 212 0.64
27	205 / 77	Deniers J. Fontanez	W204 / 310 6.26
28	205 / 81	Deniers J. & Lori A. Fontanez	1364 / 992 1.97
29	205 / 81.1	Deniers J. & Lori A. Fontanez	1368 / 270 0.25
30	205 / 78	Private Cemetery	xxxx / xxxx 0.20
31	225 / 12	James & Carol M. Rush	1494 / 654 1.73
32	225 / 13	James & Carol M. Rush	1763 / 15 1.23
33	225 / 15	Trustees Tenmile Baptist Church	785 / 519 2.00
34	225 / 19	Tenmile Baptist Church	75 / 120 0.75
35	205 / 61.1	David E. & Rebecca L. Nay	1208 / 843 3.21
36	225 / 20	Mildred I. Leasure (LE)	1757 / 632 5.20
37	225 / 21	Patrick H. & Frank O. Cunningham	W203 / 413 64.00
38	225 / 16	James & Carol M. Rush	1763 / 15 11.01
39	225 / 17	James & Carol M. Rush	1763 / 15 10.75
40	225 / 18	James & Carol M. Rush	1763 / 15 14.00
41	225 / 35.1	Gregory K. Davisson, et al	1763 / 1314 77.80
42	225 / 36	Jason C. & Kristin A. Cunningham	1610 / 1185 18.47
43	225 / 57	Jason C. & Kristin A. Cunningham	1610 / 1185 67.52
44	225 / 55.4	Short Line Public Service District	1437 / 288 0.23
45	225 / 55.2	Short Line Public Service District	1059 / 568 0.23
46	225 / 55	Starla K. & Thyron L. Bates	1717 / 98 24.83
47	225 / 56	Starla K. & Thyron L. Bates	1717 / 98 23.40
48	225 / 73	Jason C. & Kristin A. Cunningham	1610 / 1185 24.12
49	225 / 73.1	James F. & Rebecca Deberry	1671 / 438 1.50
50	225A / 16	James E. & Janelle A. Savage	1002 / 836 1.07
51	225A / 18	Glacus Gladwell	1364 / 990 0.82
52	225A / 13	Loretta Mayfield	1567 / 127 0.80
53	225A / 21	Edna D. Swiger (LE)	1654 / 1120 1.30
54	225A / 19	Edna D. Swiger (LE)	1654 / 1120 0.84
55	225 / 74.1	Harley D. & Mary Jo Knight (LE)	1319 / 765 0.71
56	225 / 74	Kevin Owens & Kristy D. Sendling	1396 / 687 23.06
57	225 / 74.2	James L. Thornhill	1167 / 725 1.11
58	225 / 74.3	James L. Thornhill	1167 / 731 10.42
59	245 / 26	Robert G. & Christine E. Flanigan, et al	W216 / 842 129.00

FILE NO: 127-36-EO-25

DRAWING NO: Bream Unit 1H BHL-MOD Well Plat

SCALE: 1" = 2000'

MINIMUM DEGREE OF ACCURACY:
Submeter

PROVEN SOURCE OF ELEVATION:
WVDOT, Harrisville, WV

STATE OF WEST VIRGINIA
DEPARTMENT OF ENVIRONMENTAL PROTECTION
OIL AND GAS DIVISION

DATE: September 22 20 25

OPERATOR'S WELL NO. Bream Unit 1H

API WELL NO

47 033 - 06119
STATE COUNTY PERMIT

WELL TYPE: ☐ OIL ☒ GAS ☐ LIQUID INJECTION ☐ WASTE DISPOSAL
(IF GAS) PRODUCTION: ☐ STORAGE ☐ DEEP ☒ SHALLOW

LOCATION: ELEVATION: Proposed 1,154.4' WATERSHED: Tenmile Creek QUADRANGLE: Wolf Summit

DISTRICT: Eagle & Sardis

SURFACE OWNER: Robert G. & Christine E. Flanigan, et al

COUNTY: Harrison
ACREAGE: 129.00 11/14/2025

ROYALTY OWNER: A.W. & Susan C. Coffman

LEASE NO: ACREAGE: 129.00

PROPOSED WORK: ☐ DRILL ☐ CONVERT ☒ DRILL DEEPER ☒ FRACTURE OR STIMULATE ☐ PLUG OFF OLD FORMATION
☐ PERFORATE NEW FORMATION ☒ OTHER PHYSICAL CHANGE IN WELL (SPECIFY) BHL-MOD 7,700' TVD
☐ PLUG AND ABANDON ☐ CLEAN OUT AND REPLUG TARGET FORMATION: Marcellus Shale ESTIMATED DEPTH: 24,000' MD

WELL OPERATOR: Antero Resources Corporation

DESIGNATED AGENT: Conrad Baston

ADDRESS: 1615 Wynkoop Street
Denver, CO 80202

ADDRESS: 535 White Oaks Blvd.
Bridgeport, WV 26330