


Antero Resources
Well No. Chambers 1H
BHL-MOD
Antero Resources Corporation

Page 1 of 2



I, the undersigned, hereby certify that this plat is correct to the best of my knowledge and belief and shows all the information required by law and the rules issued and prescribed by the Department of Environmental Protection.

Bradley D. Miller
Bradley D. Miller, P.S. 2167

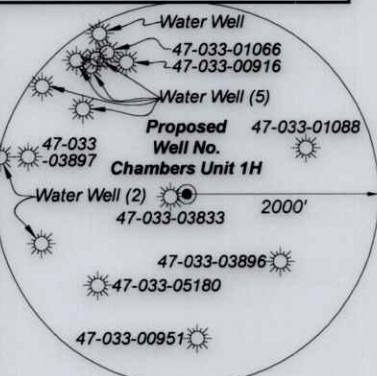

Note: Eight (8) water wells were found within 2000' of proposed well. No occupied dwellings or buildings 2,500 square feet or larger used to house or shelter dairy cattle or poultry husbandry are located within 625' of the center of the well pad.

FILE NO: 171-36-EO-17
DRAWING NO: Chambers Unit 1H BHL-MOD Well Plat
SCALE: 1" = 2000'
MINIMUM DEGREE OF ACCURACY: Submeter
PROVEN SOURCE OF ELEVATION: WVDOT, Harrisville, WV

STATE OF WEST VIRGINIA
DEPARTMENT OF ENVIRONMENTAL PROTECTION
OIL AND GAS DIVISION

DATE: September 16 20 25
OPERATOR'S WELL NO. Chambers Unit 1H
API WELL NO
47 - 033 - 06120
STATE COUNTY PERMIT

WELL TYPE: ☐ OIL ☒ GAS ☐ LIQUID INJECTION ☐ WASTE DISPOSAL
(IF GAS) PRODUCTION: ☐ STORAGE ☐ DEEP ☒ SHALLOW

LOCATION: ELEVATION: Proposed 1,154.4' WATERSHED: Tenmile Creek QUADRANGLE: Wolf Summit
DISTRICT: Eagle COUNTY: Harrison 11/07/2025
SURFACE OWNER: Robert G. & Christine E. Flanigan, et al ACREAGE: 129.00

ROYALTY OWNER: A.W. & Susan C. Coffman LEASE NO: ACREAGE: 129.00
PROPOSED WORK: ☐ DRILL ☐ CONVERT ☒ DRILL DEEPER ☒ FRACTURE OR STIMULATE ☐ PLUG OFF OLD FORMATION
☐ PERFORATE NEW FORMATION ☒ OTHER PHYSICAL CHANGE IN WELL (SPECIFY) BHL-MOD 7,700' TVD
☐ PLUG AND ABANDON ☐ CLEAN OUT AND REPLUG TARGET FORMATION: Marcellus Shale ESTIMATED DEPTH: 24,300' MD

WELL OPERATOR: Antero Resources Corporation DESIGNATED AGENT: Conrad Baston
ADDRESS: 1615 Wynkoop Street ADDRESS: 535 White Oaks Blvd.
Denver, CO 80202 Bridgeport, WV 26330

10,071' to Bottom Hole

5,825' to Top Hole


TOP LATITUDE 39 - 22 - 30
BTM LATITUDE 39 - 25 - 00

Tag	Bearing	Dist.	Description
L1	S 75°51' E	1,902.3'	47-033-03897
L2	S 61°57' W	1,180.8'	47-033-01088
L3	N 51°10' W	995.6'	47-033-03896
L4	N 52°06' E	1,422.6'	47-033-05180
L5	N 43°28' E	789.0'	Pt. of Entry

TOP HOLE LONGITUDE 80 - 22 - 30
BTM HOLE LONGITUDE 80 - 22 - 30



10,603' to Top Hole

10,958' to Bottom Hole

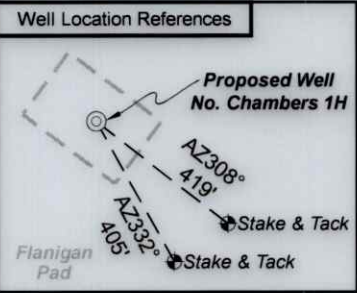

Tag	Lease
A	Louisa C. Robinson & D.D. Robinson, her husband
B	J.N. Swiger & H.J. Swiger
D	J.C. & Mandora V. Bartlett
E	A.G. Swiger
F	Blanche R. Atkinson
G	E.L. Coffman & F.O. Coffman, his wife
H	Samuel A. Elliott & Bashie A. Elliott
I	Anson Cain & Ida S. Cain, his wife
J	L.C. Harbert, et al
K	C. Garnett Ritter, et al
L	Dennis C. Bates, et al
M	A.W. & Susan C. Coffman
N	David E. Nay & Rebecca L. Nay
P	Rebecca L. Nay, et al

Harrison County				
No.	TM / Par	Owner	Bk / Pg	Ac.
1	205 / 11	Tenmile Ranch, LLC	1754 / 249	81.35
2	205 / 12	Romona A. & Richard P. Swiger, Jr.	1184 / 420	21.80
3	205 / 13	Maxine K. & James G. Ice, II	1234 / 770	29.98
4	205 / 32	Romona A. & Richard P. Swiger, Jr.	1184 / 420	50.15
5	205 / 38	Maxine K. & James G. Ice, II	1234 / 770	40.42
6	205 / 32.1	Nickole R. & Richard P. Swiger, III	1461 / 409	3.54
7	205 / 37	Nickole R. & Richard P. Swiger, III	1463 / 438	14.58
8	205 / 38.1	David E. & Rebecca L. Nay	1741 / 767	17.58
9	205 / 39	Michael S. & Vickie L. Holt	1663 / 1159	87.07
10	205 / 56	David E. & Rebecca L. Nay	1425 / 782	6.04
11	205 / 61	David E. & Rebecca L. Nay	1208 / 843	89.26
12	205 / 79.1	David E. & Rebecca L. Nay	1741 / 762	88.00
13	205 / 61.1	David E. & Rebecca L. Nay	1208 / 843	3.21
14	225 / 20.1	Ten-A-Coal Co.	1157 / 964	1.35
15	205 / 79	Larry Hood	1784 / 1193	4.82
16	225 / 20	Mildred I. Leasure (LE)	1757 / 632	5.20
17	225 / 21	Patrick H. & Frank O. Cunningham	W203 / 413	64.00
18	225 / 23	Lyndon Holdings, LLC, et al	1613 / 135,152	35.82
19	225 / 36	Jason C. & Kristin A. Cunningham	1610 / 1185	18.47
20	226 / 14	Charles J. Nay	W184 / 59	61.70
21	225 / 57	Jason C. & Kristin A. Cunningham	1610 / 1185	67.52
22	226 / 36	Julia F. Zirkle	W167 / 267	53.50
23	226 / 56.9	Drayke A. Martin & Jacye D. Laxton	1776 / 1001	2.07
24	226 / 56.13	Corey J. & Tara A. Wright	1625 / 1225	5.80
25	226 / 56.12	Harold Q. & Ronda M. Frye	1582 / 246	1.00
26	226 / 56.5	Gary & Susan Ross	1234 / 645	9.59
27	225 / 73	Jason C. & Kristin A. Cunningham	1610 / 1185	24.12
28	225 / 74	Kevin Owens & Kristy D. Sendling	1396 / 687	23.06
29	226 / 88	Jason C. & Kristin A. Cunningham	1610 / 1185	9.98
30	226 / 89	David J. Robey	1444 / 1293	12.35
31	246 / 30	James A. Varner	1261 / 957	397.42
32	245 / 26	Robert G. & Christine E. Flanigan, et al	W216 / 842	129.00

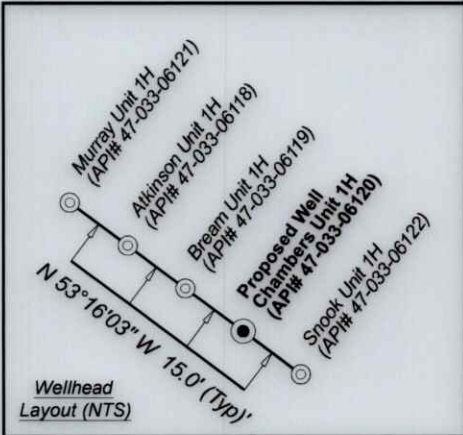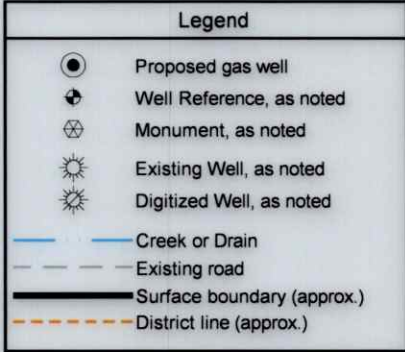

Notes

West Virginia Coordinate System of 1927, North Zone based upon Differential GPS Measurements.

Well No. Chambers Unit 1H Top Hole coordinates are
N: 309,352.48' Latitude: 39°20'45.20"
E: 1,746,719.07' Longitude: 80°23'44.15"

Bottom Hole coordinates are
N: 324,215.18' Latitude: 39°23'11.69"
E: 1,742,617.36' Longitude: 80°24'38.27"

UTM Zone 17, NAD 1983

Top Hole Coordinates Bottom Hole Coordinates
N: 4,355,345.457m N: 4,359,852.705m
E: 552,096.908m E: 550,771.863m

Plat orientation and corner and well references are based upon the grid north meridian.

Well location references are based upon the magnetic meridian.

Notes:

Well No. Chambers Unit 1H
UTM Zone 17, NAD 1927

Top Hole Coordinates
N: 14,288,445.53'
E: 1,811,289.56'

Point of Entry Coordinates
N: 14,289,026.92'
E: 1,811,822.54'

Bottom Hole Coordinates
N: 14,303,233.12'
E: 1,806,942.19'

FILE NO: 171-36-EO-17
DRAWING NO: Chambers Unit 1H BHL-MOD Well Plat
SCALE: 1" = 2000'
MINIMUM DEGREE OF ACCURACY:
Submeter
PROVEN SOURCE OF ELEVATION:
WVDOT, Harrisville, WV

STATE OF WEST VIRGINIA
DEPARTMENT OF ENVIRONMENTAL PROTECTION
OIL AND GAS DIVISION

DATE: September 16 20 25
OPERATOR'S WELL NO. Chambers Unit 1H
API WELL NO
47 - 033 - 06120
STATE COUNTY PERMIT

WELL TYPE: ☐ OIL ☒ GAS ☐ LIQUID INJECTION ☐ WASTE DISPOSAL
(IF GAS) PRODUCTION: ☐ STORAGE ☐ DEEP ☒ SHALLOW

LOCATION: ELEVATION: Proposed 1,154.4' WATERSHED: Tenmile Creek QUADRANGLE: Wolf Summit
DISTRICT: Eagle COUNTY: Harrison
SURFACE OWNER: Robert G. & Christine E. Flanigan, et al ACREAGE: 129.00

ROYALTY OWNER: A.W. & Susan C. Coffman LEASE NO: ACREAGE: 129.00

PROPOSED WORK: ☐ DRILL ☐ CONVERT ☒ DRILL DEEPER ☒ FRACTURE OR STIMULATE ☐ PLUG OFF OLD FORMATION
☐ PERFORATE NEW FORMATION ☒ OTHER PHYSICAL CHANGE IN WELL (SPECIFY) BHL-MOD 7,700' TVD
☐ PLUG AND ABANDON ☐ CLEAN OUT AND REPLUG TARGET FORMATION: Marcellus Shale ESTIMATED DEPTH: 24,300' MD


WELL OPERATOR: Antero Resources Corporation DESIGNATED AGENT: Conrad Baston
ADDRESS: 1615 Wynkoop Street ADDRESS: 535 White Oaks Blvd.
Denver, CO 80202 Bridgeport, WV 26330

Antero Resources
Well No. Chambers 1H
BHL-MOD
Antero Resources Corporation

Page 2 of 2



Well Location References

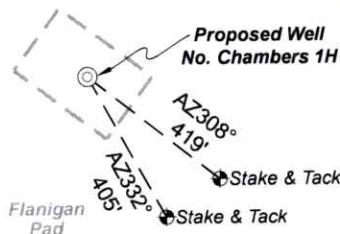


Tag	Lease
A	Louisa C. Robinson & D.D. Robinson, her husband
B	J.N. Swiger & H.J. Swiger
D	J.C. & Mandora V. Bartlett
E	A.G. Swiger
F	Blanche R. Atkinson
G	E.L. Coffman & F.O. Coffman, his wife
H	Samuel A. Elliott & Bashie A. Elliott
I	Anson Cain & Ida S. Cain, his wife
J	L.C. Harbert, et al
K	C. Garnett Ritter, et al
L	Dennis C. Bates, et al
M	A.W. & Susan C. Coffman
N	David E. Nay & Rebecca L. Nay
P	Rebecca L. Nay, et al

Harrison County				
No.	TM / Par	Owner	Bk / Pg	Ac.
1	205 / 11	Tenmile Ranch, LLC	1754 / 249	81.35
2	205 / 12	Romona A. & Richard P. Swiger, Jr.	1184 / 420	21.80
3	205 / 13	Maxine K. & James G. Ice, II	1234 / 770	29.98
4	205 / 32	Romona A. & Richard P. Swiger, Jr.	1184 / 420	50.15
5	205 / 38	Maxine K. & James G. Ice, II	1234 / 770	40.42
6	205 / 32.1	Nickole R. & Richard P. Swiger, III	1461 / 409	3.54
7	205 / 37	Nickole R. & Richard P. Swiger, III	1463 / 438	14.58
8	205 / 38.1	David E. & Rebecca L. Nay	1741 / 767	17.58
9	205 / 39	Michael S. & Vickie L. Holt	1663 / 1159	87.07
10	205 / 56	David E. & Rebecca L. Nay	1425 / 782	6.04
11	205 / 61	David E. & Rebecca L. Nay	1208 / 843	89.26
12	205 / 79.1	David E. & Rebecca L. Nay	1741 / 762	88.00
13	205 / 61.1	David E. & Rebecca L. Nay	1208 / 843	3.21
14	225 / 20.1	Ten-A-Coal Co.	1157 / 964	1.35
15	205 / 79	Larry Hood	1784 / 1193	4.82
16	225 / 20	Mildred I. Leasure (LE)	1757 / 632	5.20
17	225 / 21	Patrick H. & Frank O. Cunningham	W203 / 413	64.00
18	225 / 23	Lyndon Holdings, LLC, et al	1613 / 135,152	35.82
19	225 / 36	Jason C. & Kristin A. Cunningham	1610 / 1185	18.47
20	226 / 14	Charles J. Nay	W184 / 59	61.70
21	225 / 57	Jason C. & Kristin A. Cunningham	1610 / 1185	67.52
22	226 / 36	Julia F. Zirkle	W167 / 267	53.50
23	226 / 56.9	Drayke A. Martin & Jacye D. Laxton	1776 / 1001	2.07
24	226 / 56.13	Corey J. & Tara A. Wright	1625 / 1225	5.80
25	226 / 56.12	Harold Q. & Ronda M. Frye	1582 / 246	1.00
26	226 / 56.5	Gary & Susan Ross	1234 / 645	9.59
27	225 / 73	Jason C. & Kristin A. Cunningham	1610 / 1185	24.12
28	225 / 74	Kevin Owens & Kristy D. Sendling	1396 / 687	23.06
29	226 / 88	Jason C. & Kristin A. Cunningham	1610 / 1185	9.98
30	226 / 89	David J. Robey	1444 / 1293	12.35
31	246 / 30	James A. Varner	1261 / 957	397.42
32	245 / 26	Robert G. & Christine E. Flanigan, et al	W216 / 842	129.00

RECEIVED
Office of Oil and Gas
OCT 16 2025
WV Department of
Environmental Protection

Legend	
	Proposed gas well
	Well Reference, as noted
	Monument, as noted
	Existing Well, as noted
	Digitized Well, as noted
	Creek or Drain
	Existing road
	Surface boundary (approx.)
	District line (approx.)

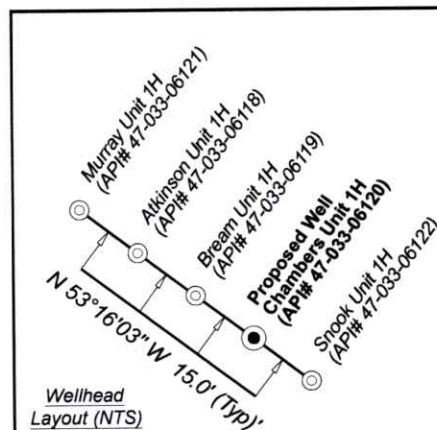

Notes:
Well No. Chambers Unit 1H
UTM Zone 17, NAD 1927
Top Hole Coordinates
N: 14,288,445.53'
E: 1,811,289.56'
Point of Entry Coordinates
N: 14,289,026.92'
E: 1,811,822.54'
Bottom Hole Coordinates
N: 14,303,233.12'
E: 1,806,942.19'

Notes
West Virginia Coordinate System
of 1927, North Zone
based upon Differential GPS Measurements.
Well No. Chambers Unit 1H Top Hole coordinates are
N: 309,352.48' Latitude: 39°20'45.20"
E: 1,746,719.07' Longitude: 80°23'44.15"
Bottom Hole coordinates are
N: 324,215.18' Latitude: 39°23'11.69"
E: 1,742,617.36' Longitude: 80°24'38.27"
UTM Zone 17, NAD 1983
Top Hole Coordinates Bottom Hole Coordinates
N: 4,355,345.457m N: 4,359,852.705m
E: 552,096.908m E: 550,771.863m
Plat orientation and corner and well references
are based upon the grid north meridian.
Well location references are based upon the magnetic
meridian.

FILE NO: 171-36-EO-17

DRAWING NO: Chambers Unit 1H BHL-MOD Well Plat

SCALE: 1" = 2000'

MINIMUM DEGREE OF ACCURACY:
Submeter

PROVEN SOURCE OF ELEVATION:
WVDOT, Harrisville, WV

STATE OF WEST VIRGINIA
DEPARTMENT OF ENVIRONMENTAL PROTECTION
OIL AND GAS DIVISION

DATE: September 16 20 25

OPERATOR'S WELL NO. Chambers Unit 1H

API WELL NO

47 - 033 - 06120
STATE COUNTY PERMIT

WELL TYPE: ☐ OIL ☒ GAS ☐ LIQUID INJECTION ☐ WASTE DISPOSAL
(IF GAS) PRODUCTION: ☐ STORAGE ☐ DEEP ☒ SHALLOW

LOCATION: ELEVATION: Proposed 1,154.4' WATERSHED: Tenmile Creek QUADRANGLE: Wolf Summit

DISTRICT: Eagle

SURFACE OWNER: Robert G. & Christine E. Flanigan, et al

COUNTY: Harrison
ACREAGE: 129.00

ROYALTY OWNER: A.W. & Susan C. Coffman LEASE NO: ACREAGE: 129.00

PROPOSED WORK: ☐ DRILL ☐ CONVERT ☒ DRILL DEEPER ☒ FRACTURE OR STIMULATE ☐ PLUG OFF OLD FORMATION
☐ PERFORATE NEW FORMATION ☒ OTHER PHYSICAL CHANGE IN WELL (SPECIFY) BHL-MOD 7,700' TVD


☐ PLUG AND ABANDON ☐ CLEAN OUT AND REPLUG TARGET FORMATION: Marcellus Shale ESTIMATED DEPTH: 24,300' MD

WELL OPERATOR: Antero Resources Corporation

DESIGNATED AGENT: Conrad Baston

ADDRESS: 1615 Wynkoop Street
Denver, CO 80202

ADDRESS: 535 White Oaks Blvd.
Bridgeport, WV 26330

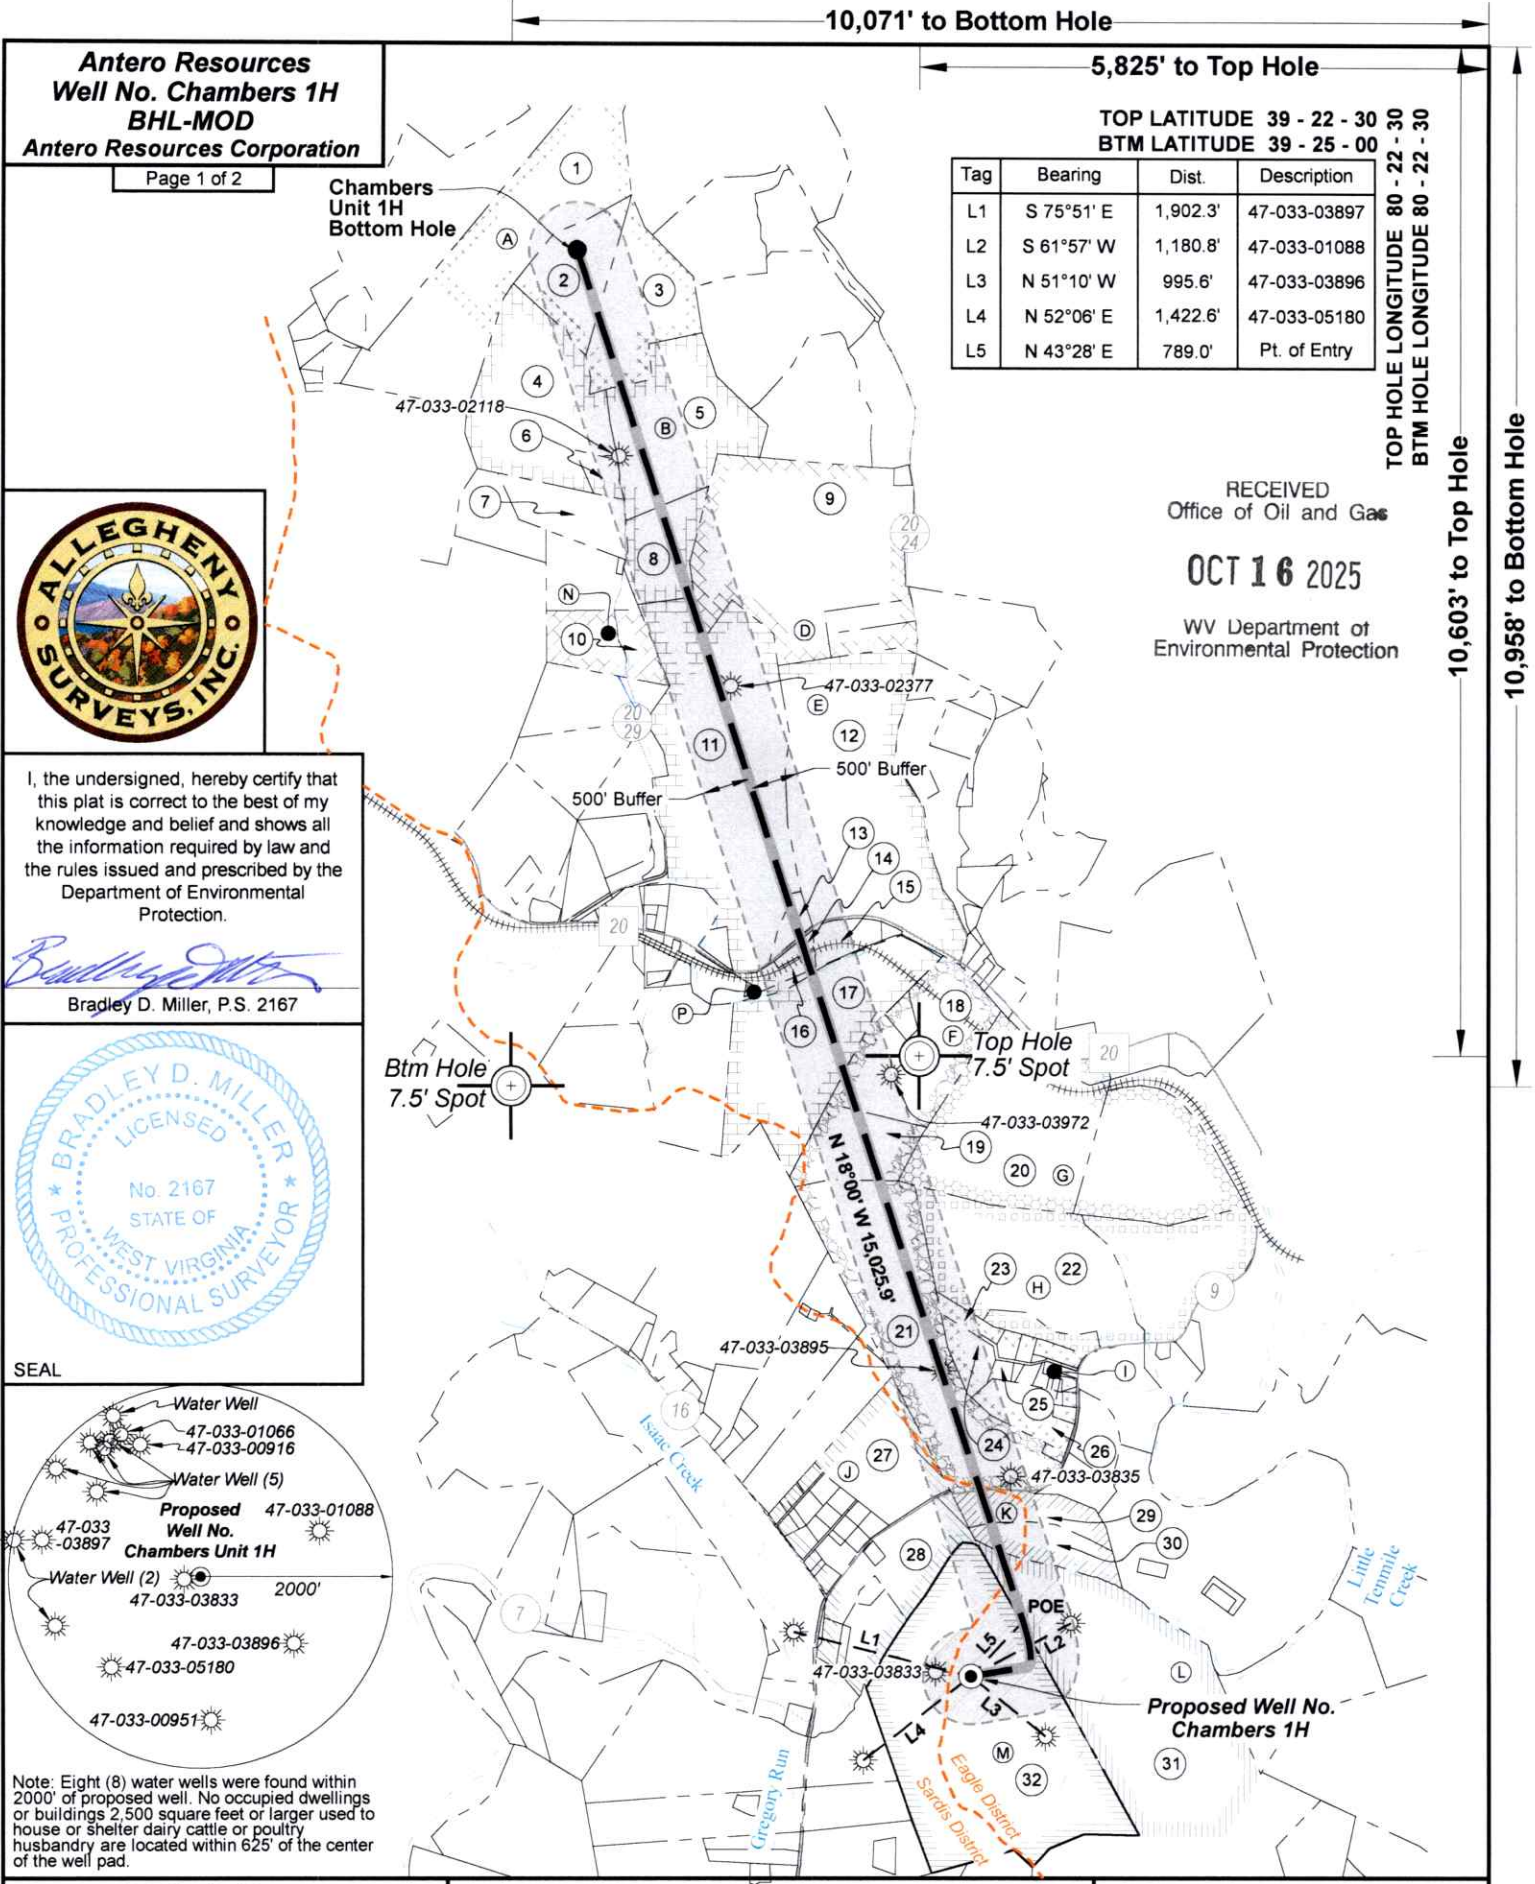

FILE NO: 171-36-EO-17	STATE OF WEST VIRGINIA DEPARTMENT OF ENVIRONMENTAL PROTECTION OIL AND GAS DIVISION	DATE: September 16 20 25
DRAWING NO: Chambers Unit 1H BHL-MOD Well Plat		OPERATOR'S WELL NO. Chambers Unit 1H
SCALE: 1" = 2000'		API WELL NO
MINIMUM DEGREE OF ACCURACY: Submeter		47 - 033 - 06120
PROVEN SOURCE OF ELEVATION: WVDOT, Harrisville, WV	STATE COUNTY PERMIT	

WELL TYPE: ☐ OIL ☒ GAS ☐ LIQUID INJECTION ☐ WASTE DISPOSAL
(IF GAS) PRODUCTION: ☐ STORAGE ☐ DEEP ☒ SHALLOW

LOCATION: ELEVATION: Proposed 1,154.4' WATERSHED: Tenmile Creek QUADRANGLE: Wolf Summit
DISTRICT: Eagle COUNTY: Harrison
SURFACE OWNER: Robert G. & Christine E. Flanigan, et al ACREAGE: 129.00

ROYALTY OWNER: A.W. & Susan C. Coffman LEASE NO: ACREAGE: 129.00

PROPOSED WORK: ☐ DRILL ☐ CONVERT ☒ DRILL DEEPER ☒ FRACTURE OR STIMULATE ☐ PLUG OFF OLD FORMATION
☐ PERFORATE NEW FORMATION ☒ OTHER PHYSICAL CHANGE IN WELL (SPECIFY) BHL-MOD 7,700' TVD
☐ PLUG AND ABANDON ☐ CLEAN OUT AND REPLUG TARGET FORMATION: Marcellus Shale ESTIMATED DEPTH: 24,300' MD

WELL OPERATOR: Antero Resources Corporation	DESIGNATED AGENT: Conrad Baston
ADDRESS: 1615 Wynkoop Street Denver, CO 80202	ADDRESS: 535 White Oaks Blvd. Bridgeport, WV 26330