


GAMELLI PAD POSSIBLE WATER PURVEYORS

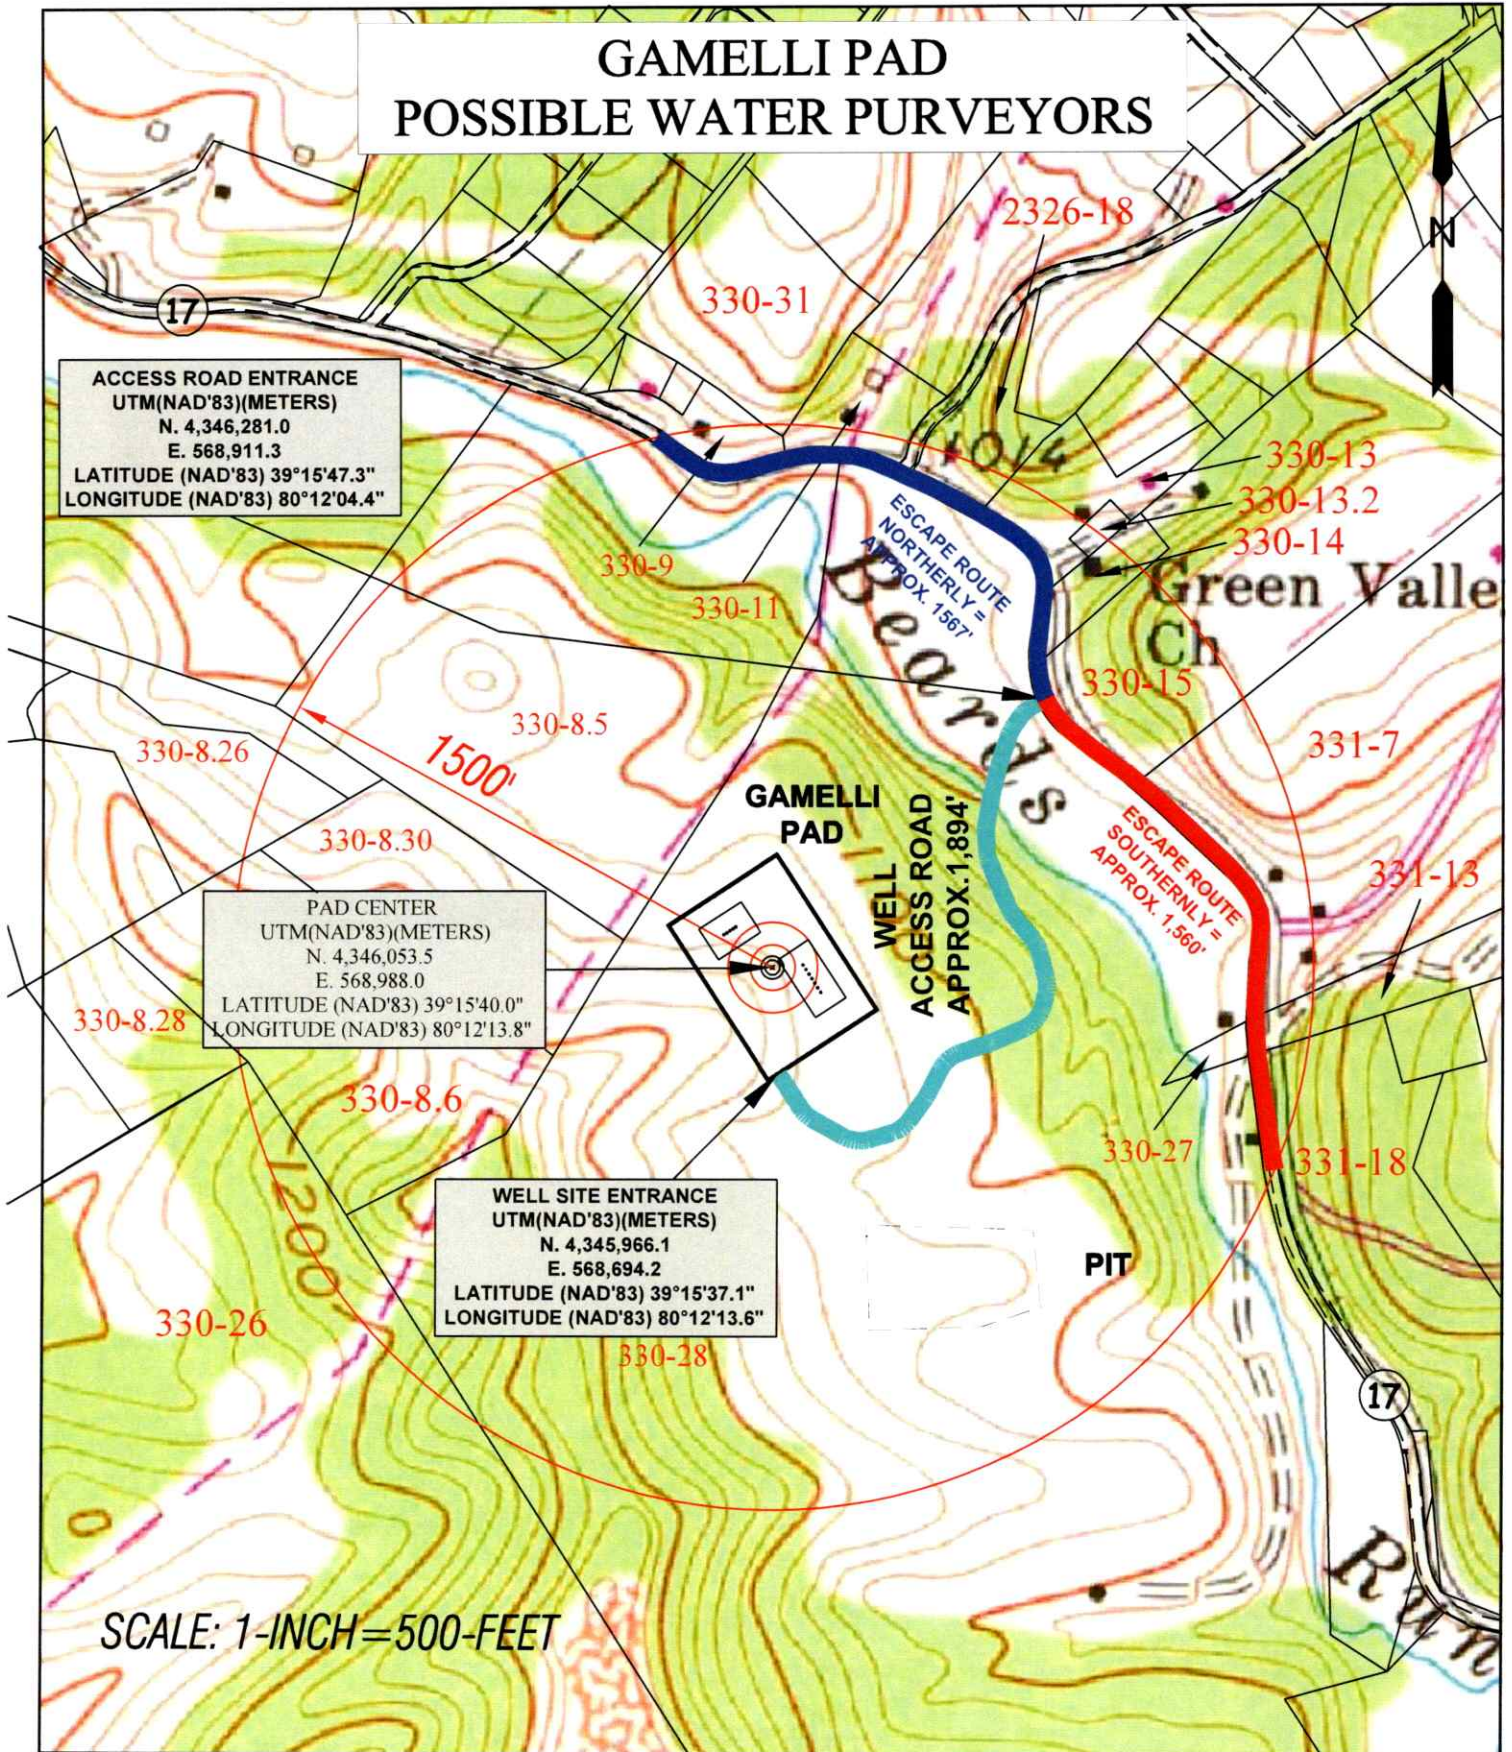

TOPO SECTIONS OF:
ROSEMONT WV 7.5' QUAD

OPERATOR:


ARSENAL RESOURCES
65 Professional Place, Suite 200
Bridgeport, WV 26330

DRAWN BY: K.G.M. FILE NO. 8597 DATE 04-24-25 CADD FILE: 8597.WATERPURVEYORS.DWG

COUNTY: HARRISON DISTRICT: SIMPSON-OUTSIDE

11/28/2025

LATITUDE 39°17'30"

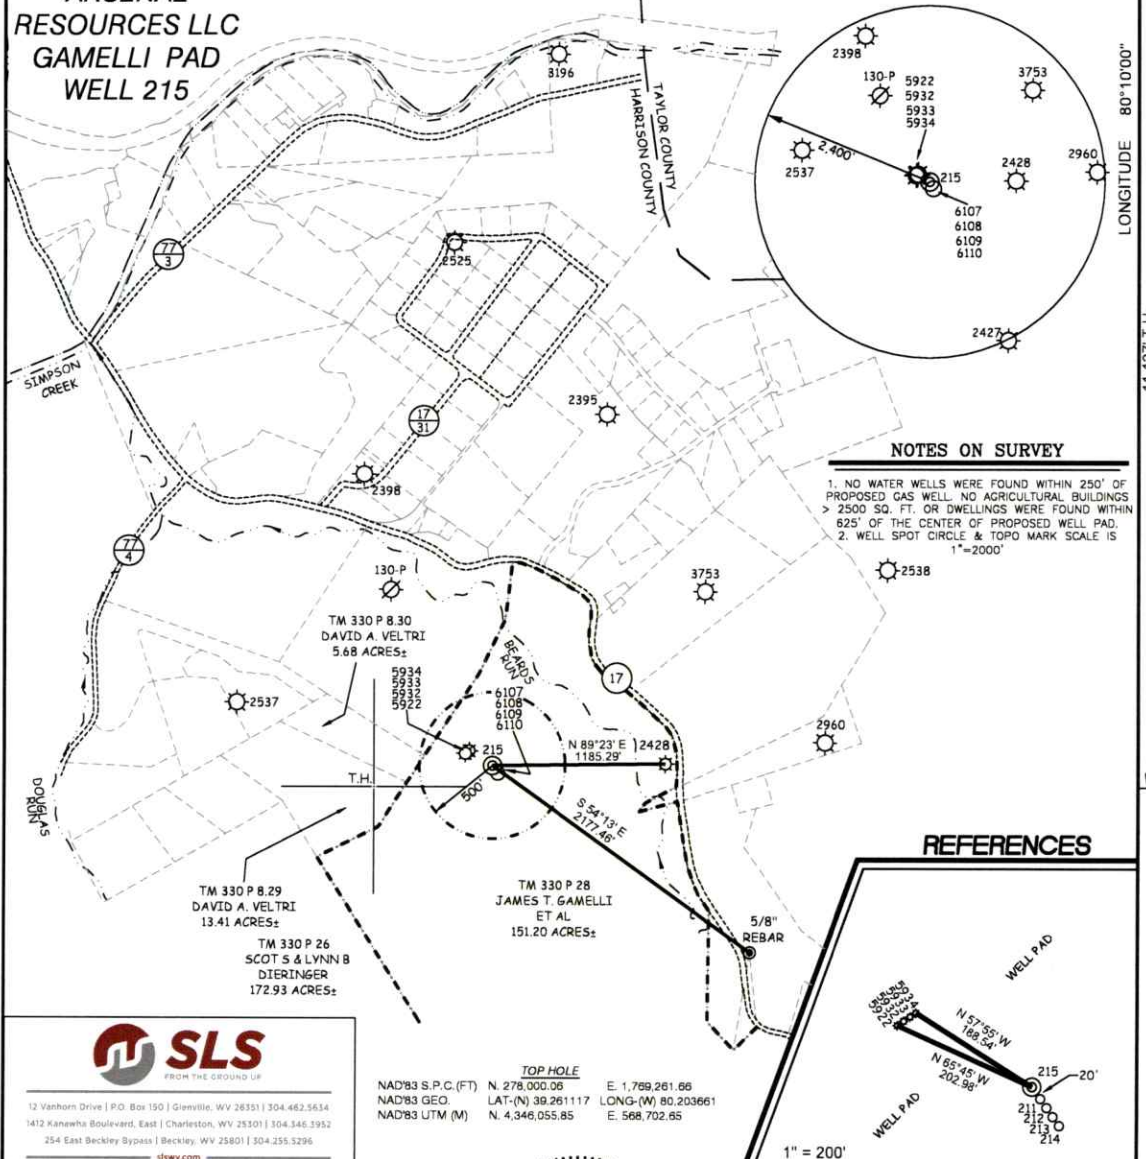

I THE UNDERSIGNED, HEREBY CERTIFY THAT
THIS PLAT IS CORRECT TO THE BEST OF MY
KNOWLEDGE AND BELIEF AND SHOWS ALL
THE INFORMATION REQUIRED BY LAW AND
THE REGULATIONS ISSUED AND PRESCRIBED
BY THE DIVISION OF ENVIRONMENTAL PROTECTION.

P.S.
677 Gregory A. Smith



(+) DENOTES LOCATION OF WELL ON UNITED STATES TOPOGRAPHIC MAPS

DATE SEPTEMBER 26, 20 25

REVISED _____, 20 _____

OPERATORS WELL NO. 215

API WELL NO. **47** — —

STATE	COUNTY	PERMIT
-------	--------	--------

MINIMUM DEGREE OF ACCURACY 1 / 2500 FILE NO. 8597P215R-092625.dwg
HORIZONTAL & VERTICAL SCALE 1" = 1000'
CONTROL DETERMINED BY: DGPS (SURVEY GRADE TIE TO CORN NETWORK)

STATE OF WEST VIRGINIA
DIVISION OF ENVIRONMENTAL PROTECTION
OFFICE OF OIL AND GAS



WELL TYPE: OIL ☐ GAS ☒ LIQUID INJECTION ☐ WASTE DISPOSAL ☐ IF "GAS" PRODUCTION ☒ STORAGE ☐ DEEP ☐ SHALLOW ☒

LOCATION : ELEVATION 1140.30' WATERSHED BEARDS RUN

DISTRICT SIMPSON COUNTY HARRISON QUADRANGLE ROSEMONT

SURFACE OWNER	JAMES T. GAMELLI ET AL.	ACREAGE	151.20±
---------------	-------------------------	---------	---------

ROYALTY OWNER	<u>JAMES T. GAMELLI ET AL.</u>	ACREAGE	151.20±
---------------	--------------------------------	---------	---------

PROPOSED WORK : _____ LEASE NO. _____ SEE WW-6A1 _____

DRILL X CONVERT DRILL DEEPER REDRILL FRACTURE OR STIMULATE X PLUG OFF OLD

FORMATION _____ PERFORATE NEW FORMATION _____ PLUG AND ABANDON _____ CLEAN OUT AND REPLUG _____ OTHER _____

PHYSICAL CHANGE IN WELL (SPECIFY)	TARGET FORMATION	MARCELLUS

ESTIMATED DEPTH	TVD 7,350'
-----------------	------------

WELL OPERATOR ARSENAL RESOURCES

ADDRESS	6031 WALLACE RD. EXT. SUITE 200	ADDRESS	633 WEST MAIN STREET
---------	---------------------------------	---------	----------------------


WEXFORD, PA 15090 ADDRESS 655 WEST MAIN STREET BRIDGEPORT, WV 26330 11/2

11/28/2025

ARSENAL
RESOURCES LLC
GAMELLI PAD
WELL 215

LATITUDE 39°17'30"


LONGITUDE 80°10'00"

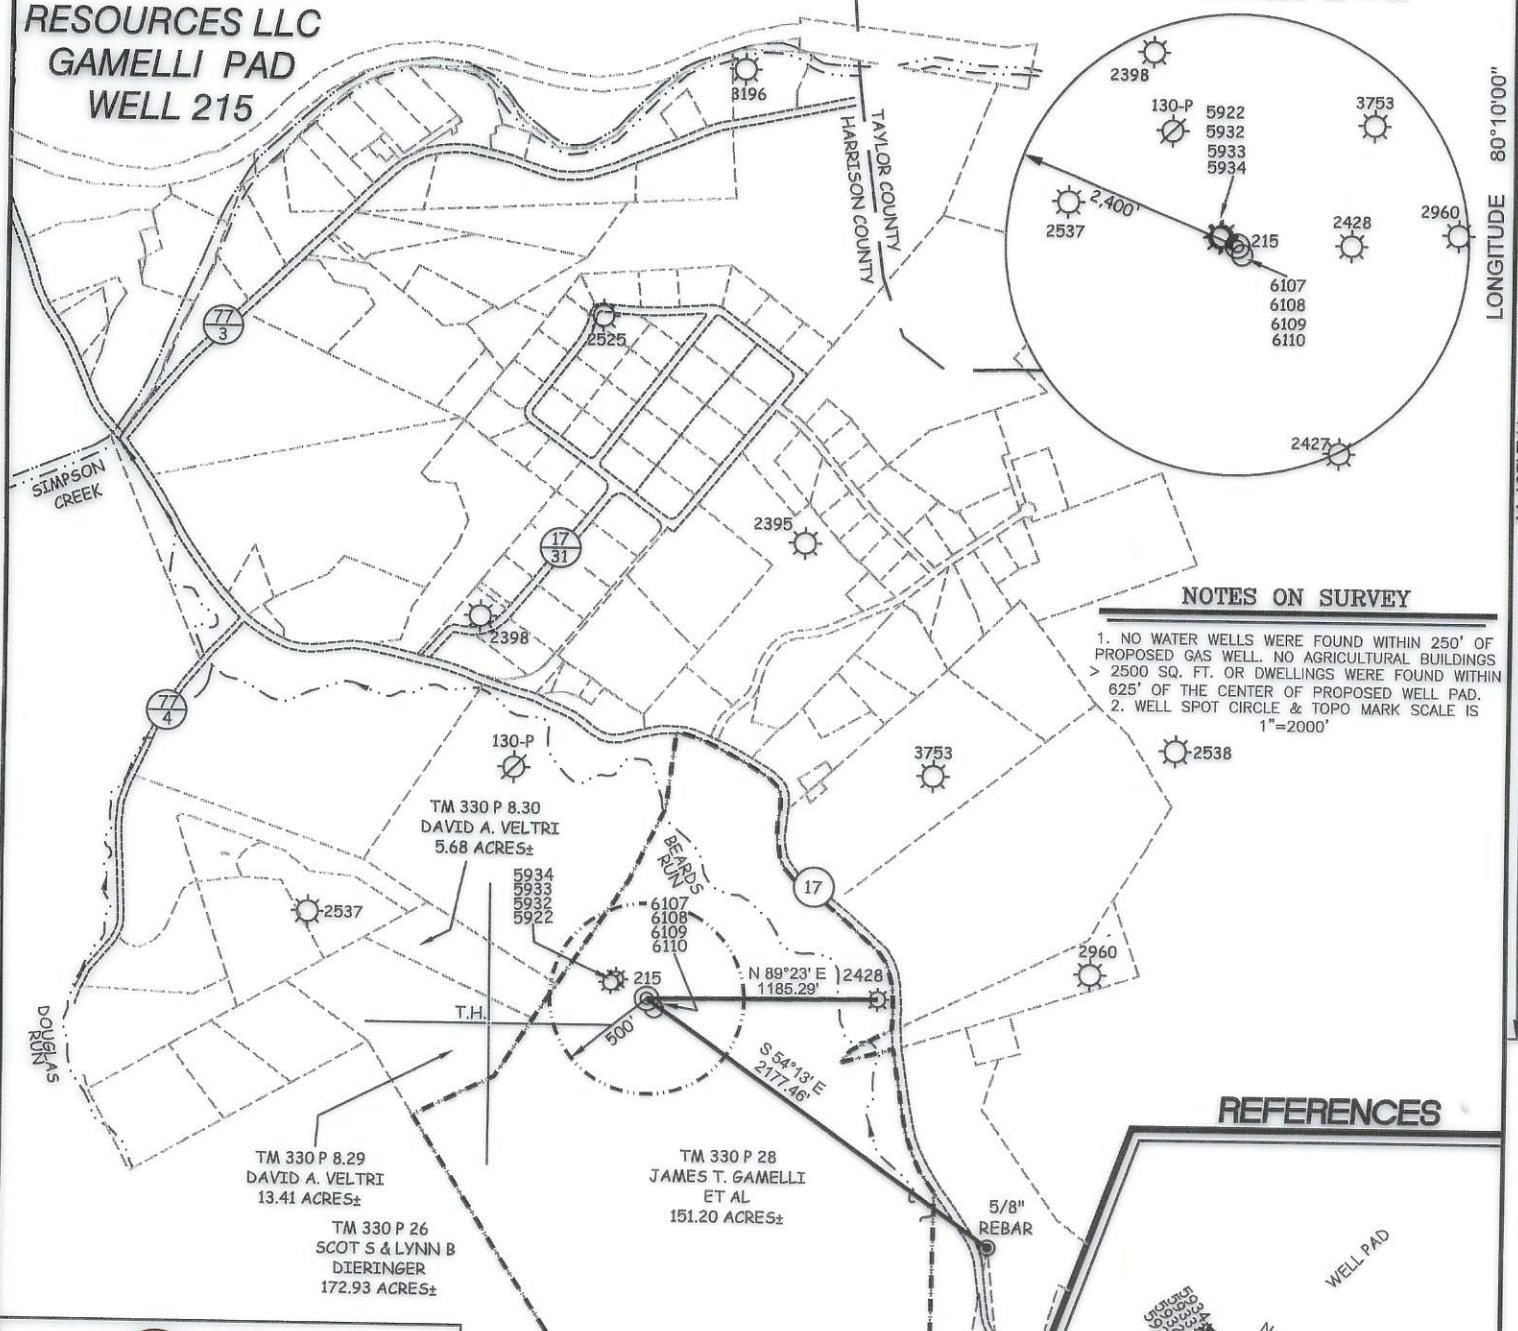

NOTES ON SURVEY

1. NO WATER WELLS WERE FOUND WITHIN 250' OF PROPOSED GAS WELL. NO AGRICULTURAL BUILDINGS > 2500 SQ. FT. OR DWELLINGS WERE FOUND WITHIN 625' OF THE CENTER OF PROPOSED WELL PAD.
2. WELL SPOT CIRCLE & TOPO MARK SCALE IS 1"=2000'

REFERENCES

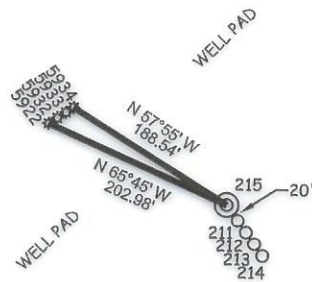

12 Vanhorn Drive | P.O. Box 150 | Glenville, WV 26351 | 304.462.5634
1412 Kanawha Boulevard, East | Charleston, WV 25301 | 304.346.3952
254 East Beckley Bypass | Beckley, WV 25801 | 304.255.5296
slswv.com

TOP HOLE
NAD'83 S.P.C.(FT) N. 278,000.06 E. 1,769,261.66
NAD'83 GEO. LAT-(N) 39.261117 LONG-(W) 80.203661
NAD'83 UTM (M) N. 4,346,055.85 E. 568,702.65

I THE UNDERSIGNED, HEREBY CERTIFY THAT THIS PLAT IS CORRECT TO THE BEST OF MY KNOWLEDGE AND BELIEF AND SHOWS ALL THE INFORMATION REQUIRED BY LAW AND THE REGULATIONS ISSUED AND PRESCRIBED BY THE DIVISION OF ENVIRONMENTAL PROTECTION.

P.S.
677

Gregory A. Smith



(+) DENOTES LOCATION OF WELL ON UNITED STATES TOPOGRAPHIC MAPS

DATE SEPTEMBER 26, 20 25

REVISED _____, 20 _____

OPERATORS WELL NO. 215

API WELL NO. 47 - 033 - 06123
STATE COUNTY PERMIT

MINIMUM DEGREE OF ACCURACY 1 / 2500 FILE NO. 8597P215R-092625.dwg

HORIZONTAL & VERTICAL SCALE 1" = 1000'
CONTROL DETERMINED BY: DGPS (SURVEY GRADE TIE TO CORS NETWORK)

STATE OF WEST VIRGINIA
DIVISION OF ENVIRONMENTAL PROTECTION
OFFICE OF OIL AND GAS



WELL TYPE: OIL ☐ GAS ☒ LIQUID INJECTION ☐ WASTE DISPOSAL ☐ IF "GAS" PRODUCTION ☒ STORAGE ☐ DEEP ☐ SHALLOW ☒

LOCATION:

ELEVATION 1140.30' WATERSHED BEARDS RUN

DISTRICT SIMPSON COUNTY HARRISON QUADRANGLE ROSEMONT

SURFACE OWNER JAMES T. GAMELLI ET AL.

ACREAGE 151.20±

ROYALTY OWNER JAMES T. GAMELLI ET AL.

ACREAGE 151.20±

PROPOSED WORK:

LEASE NO. SEE WW-6A1

DRILL ☒ CONVERT ☐ DRILL DEEPER ☐ REDRILL ☐ FRACTURE OR STIMULATE ☒ PLUG OFF OLD

FORMATION ☐ PERFORATE NEW FORMATION ☐ PLUG AND ABANDON ☐ CLEAN OUT AND REPLUG ☐ OTHER ☐

PHYSICAL CHANGE IN WELL (SPECIFY) _____ TARGET FORMATION MARCELLUS

ESTIMATED DEPTH TVD 7,350'

WELL OPERATOR ARSENAL RESOURCES

DESIGNATED AGENT ERIC MORRIS

ADDRESS 6031 WALLACE RD. EXT. SUITE 200

ADDRESS 633 WEST MAIN STREET

WEXFORD, PA 15090

BRIDGEPORT, WV 26330

COUNTY NAME

PERMIT