


Antero Resources
Well No. Walters 5V


Antero Resources Corporation

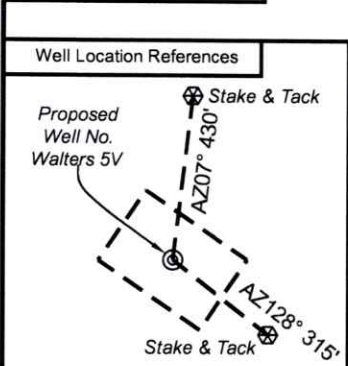

I, the undersigned, hereby certify that this plat is correct to the best of my knowledge and belief and shows all the information required by law and the rules issued and prescribed by the Department of Environmental Protection.

Bradley D. Miller

Bradley D. Miller, P.S. 2167

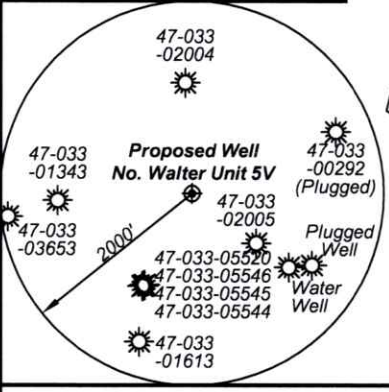

Note: One (1) water well were found within 2000' of proposed well. No occupied dwellings or buildings 2,500 square feet or larger used to house or shelter dairy cattle or poultry husbandry are located within 625' of the center of the well pad.

- Proposed gas well
- Found corner, as noted
- Existing Well, as noted
- Digitized Well
- Surface boundary (approx.)
- Interior surface tracts (approx.)

Notes:

West Virginia Coordinate System of 1927, North Zone based upon Differential GPS Measurements.

Well No. Walters 5V coordinates are

N: 302,751.88' Latitude: 39°19'40.66"

E: 1,753,927.33' Longitude: 80°22'11.58"

UTM Zone 17, NAD 1983

Top Hole Coordinates

N: 4,353,371.110m

E: 554,326.470m

UTM Zone 17, NAD 1927

Top Hole Coordinates

N: 14,281,967.96'

E: 1,818,604.41'

Plat orientation and corner and well references are based upon the grid north meridian.

Well location references are based upon the magnetic meridian.

FILE NO: 266-36-EO-25

DRAWING NO: Walters 5V Well Plat

SCALE: 1" = 500'

MINIMUM DEGREE OF ACCURACY: Submeter

PROVEN SOURCE OF ELEVATION: WVDOT, Harrisville, WV

STATE OF WEST VIRGINIA

DEPARTMENT OF ENVIRONMENTAL PROTECTION

OIL AND GAS DIVISION

DATE: November 18 2025

OPERATOR'S WELL NO. Walters Unit 5V

API WELL NO

047 - 033 - 06124

STATE COUNTY PERMIT

WELL TYPE: ☐ OIL ☒ GAS ☐ LIQUID INJECTION ☐ WASTE DISPOSAL

(IF GAS) PRODUCTION: ☐ STORAGE ☐ DEEP ☒ SHALLOW

LOCATION: ELEVATION: Existing Grade 1192.0' Proposed Grade 1200.0' WATERSHED: Lower West Fork River QUADRANGLE: Clarksburg

DISTRICT: Eagle COUNTY: Harrison 01/09/2026

SURFACE OWNER: Arthur W. Walters Sr. et ux ACREAGE: 76.542

ROYALTY OWNER: James F. & Alice S. Allen LEASE NO: 190

PROPOSED WORK: ☒ DRILL ☐ CONVERT ☐ DRILL DEEPER ☒ FRACTURE OR STIMULATE PLUG OFF OLD FORMATION

☒ PERFORATE NEW FORMATION ☐ OTHER PHYSICAL CHANGE IN WELL (SPECIFY) 7,500' TVD

☐ PLUG AND ABANDON ☐ CLEAN OUT AND REPLUG TARGET FORMATION: Marcellus Shale ESTIMATED DEPTH: 7,500' MD

WELL OPERATOR: Antero Resources Corporation DESIGNATED AGENT: Conrad Baston

ADDRESS: 1615 Wynkoop Street ADDRESS: 535 White Oaks Blvd.

Denver, CO 80202 Bridgeport, WV 26330