



Katy Pad



Access Road

Gregory Run Rd


Antero Resources Corporation
Appalachian Basin
Katy Pad
Harrison County

Quadrangle: Wolf Summit
Watershed: Ten Mile Creek
District: Sardis
Date: 12-10-2025

02/27/2026




Antero Resources
Well No. Katy 5V

Antero Resources Corporation

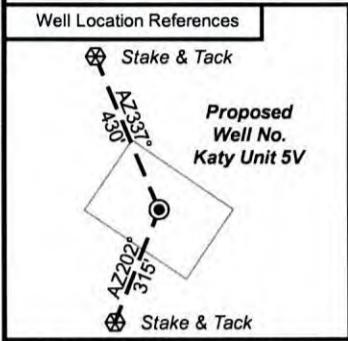

I, the undersigned, hereby certify that this plat is correct to the best of my knowledge and belief and shows all the information required by law and the rules issued and prescribed by the Department of Environmental Protection.

Bradley D. Miller
Bradley D. Miller, P.S. 2167

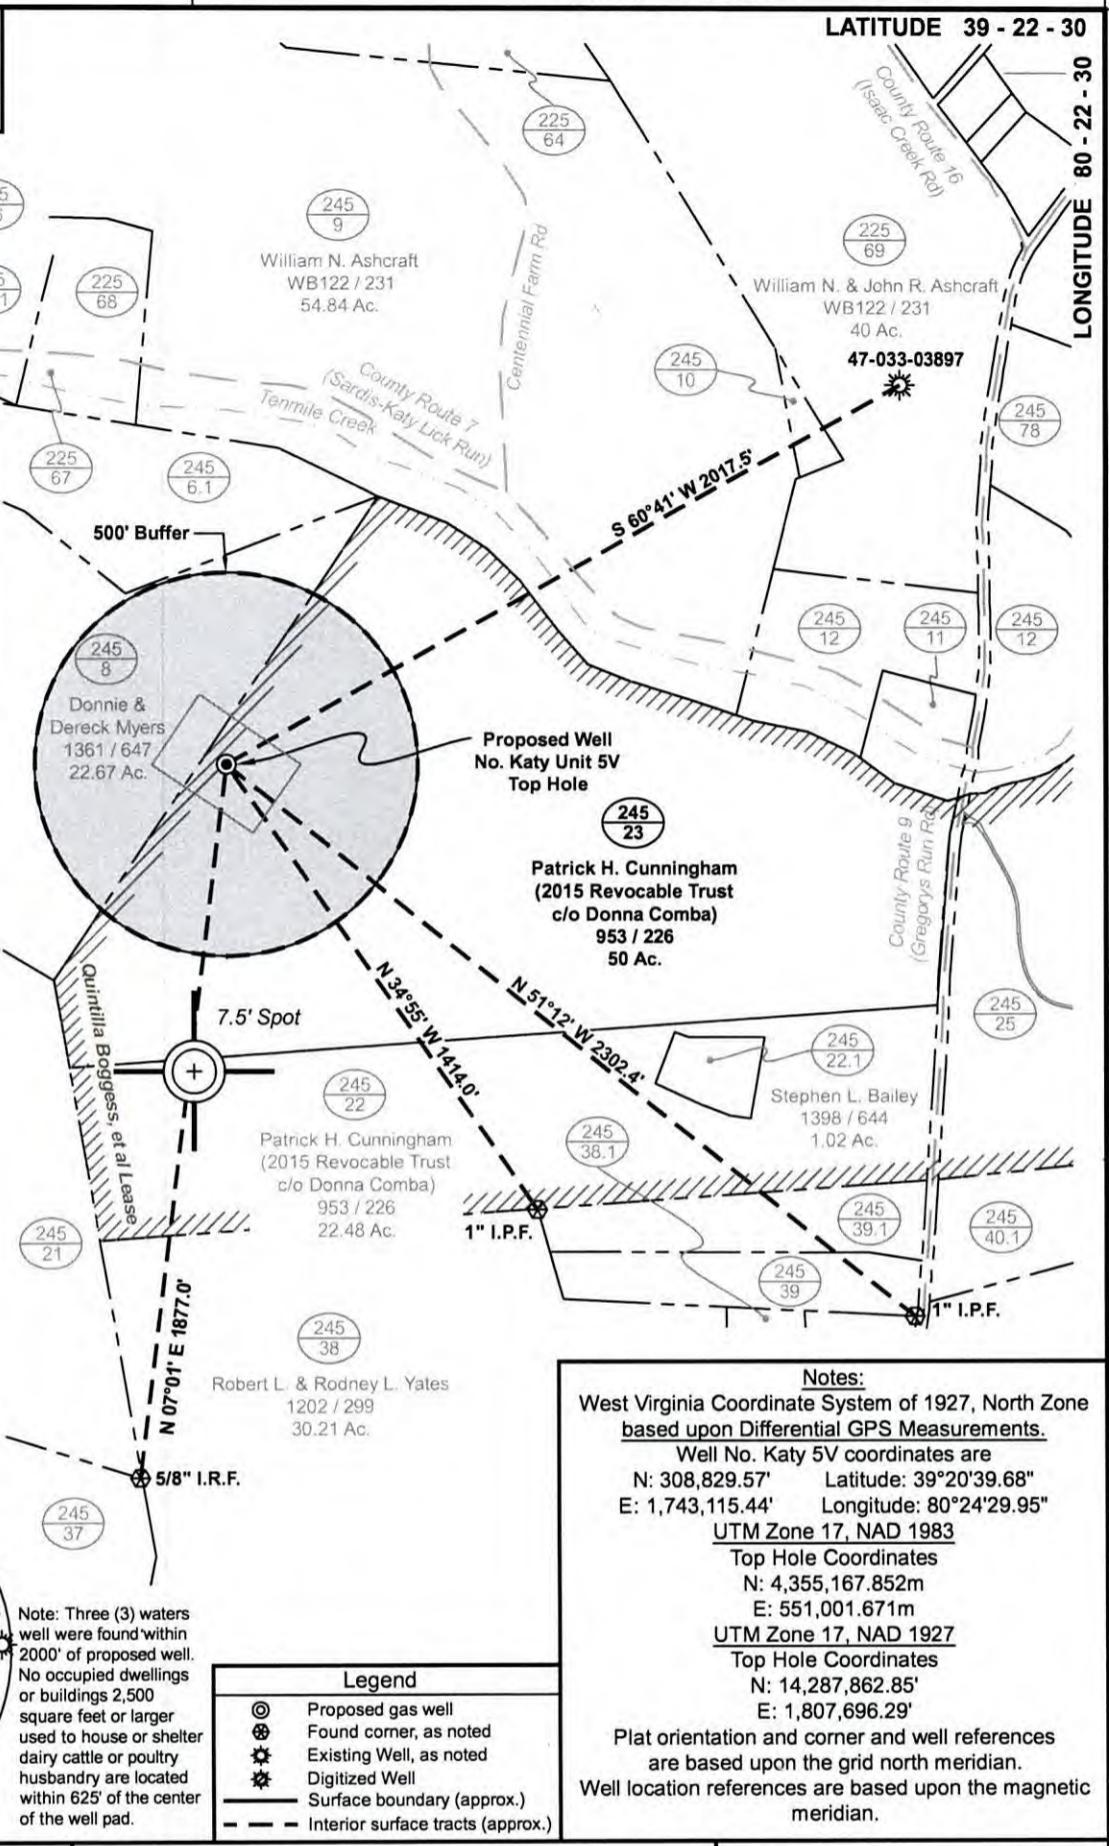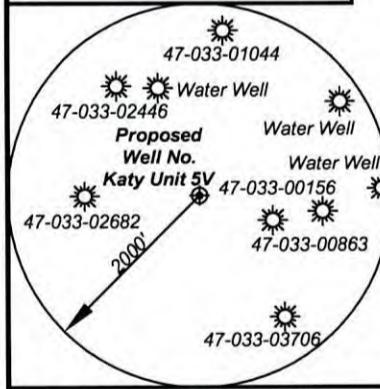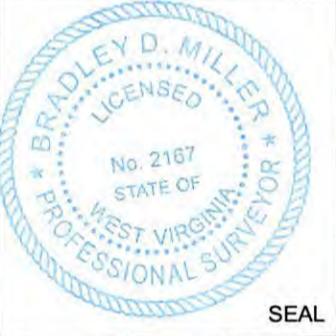

Legend

- ⊙ Proposed gas well
- ⊗ Found corner, as noted
- ⊛ Existing Well, as noted
- ⊙ Digitized Well
- Surface boundary (approx.)
- - - Interior surface tracts (approx.)

Notes:
West Virginia Coordinate System of 1927, North Zone based upon Differential GPS Measurements.
Well No. Katy 5V coordinates are
N: 308,829.57' Latitude: 39°20'39.68"
E: 1,743,115.44' Longitude: 80°24'29.95"
UTM Zone 17, NAD 1983
Top Hole Coordinates
N: 4,355,167.852m
E: 551,001.671m
UTM Zone 17, NAD 1927
Top Hole Coordinates
N: 14,287,862.85'
E: 1,807,696.29'
Plat orientation and corner and well references are based upon the grid north meridian.
Well location references are based upon the magnetic meridian.

FILE NO: 267-36-SO-25
DRAWING NO: Katy 5V Well Plat
SCALE: 1" = 500'
MINIMUM DEGREE OF ACCURACY: Submeter
PROVEN SOURCE OF ELEVATION: WVDOT, Harrisville, WV

STATE OF WEST VIRGINIA
DEPARTMENT OF ENVIRONMENTAL PROTECTION
OIL AND GAS DIVISION

DATE: November 13 2025
OPERATOR'S WELL NO. Katy Unit 5V
API WELL NO
47 - 033 - 06126
STATE COUNTY PERMIT

WELL TYPE: OIL GAS LIQUID INJECTION WASTE DISPOSAL
(IF GAS) PRODUCTION: STORAGE DEEP SHALLOW
LOCATION: ELEVATION: Existing Grade 1136.24' Proposed Grade 1129.81' WATERSHED: Tenmile Creek QUADRANGLE: Wolf Summit
DISTRICT: Sardis COUNTY: Harrison 02/27/2026
SURFACE OWNER: Patrick H. Cunningham (2015 Revocable Trust c/o Donna Comba) ACREAGE: 50
ROYALTY OWNER: Quintilla Boggess, et al Lease LEASE NO: ACREAGE: 100
PROPOSED WORK: DRILL CONVERT DRILL DEEPER FRACTURE OR STIMULATE PLUG OFF OLD FORMATION
 PERFORATE NEW FORMATION OTHER PHYSICAL CHANGE IN WELL (SPECIFY) 7,500 TVD
 PLUG AND ABANDON CLEAN OUT AND REPLUG TARGET FORMATION: Marcellus Shale ESTIMATED DEPTH: 7,500' MD

WELL OPERATOR: Antero Resources Corporation DESIGNATED AGENT: Conrad Baston
ADDRESS: 1615 Wynkoop Street ADDRESS: 535 White Oaks Blvd.
Denver, CO 80202 Bridgeport, WV 26330