



GRID NORTH
SPCS, NAD83 WY, NORTH, US FT

ARSENAL RESOURCES S.L.H. WELL PAD AND AST PAD POSSIBLE WATER PURVEYORS WITHIN 1500'

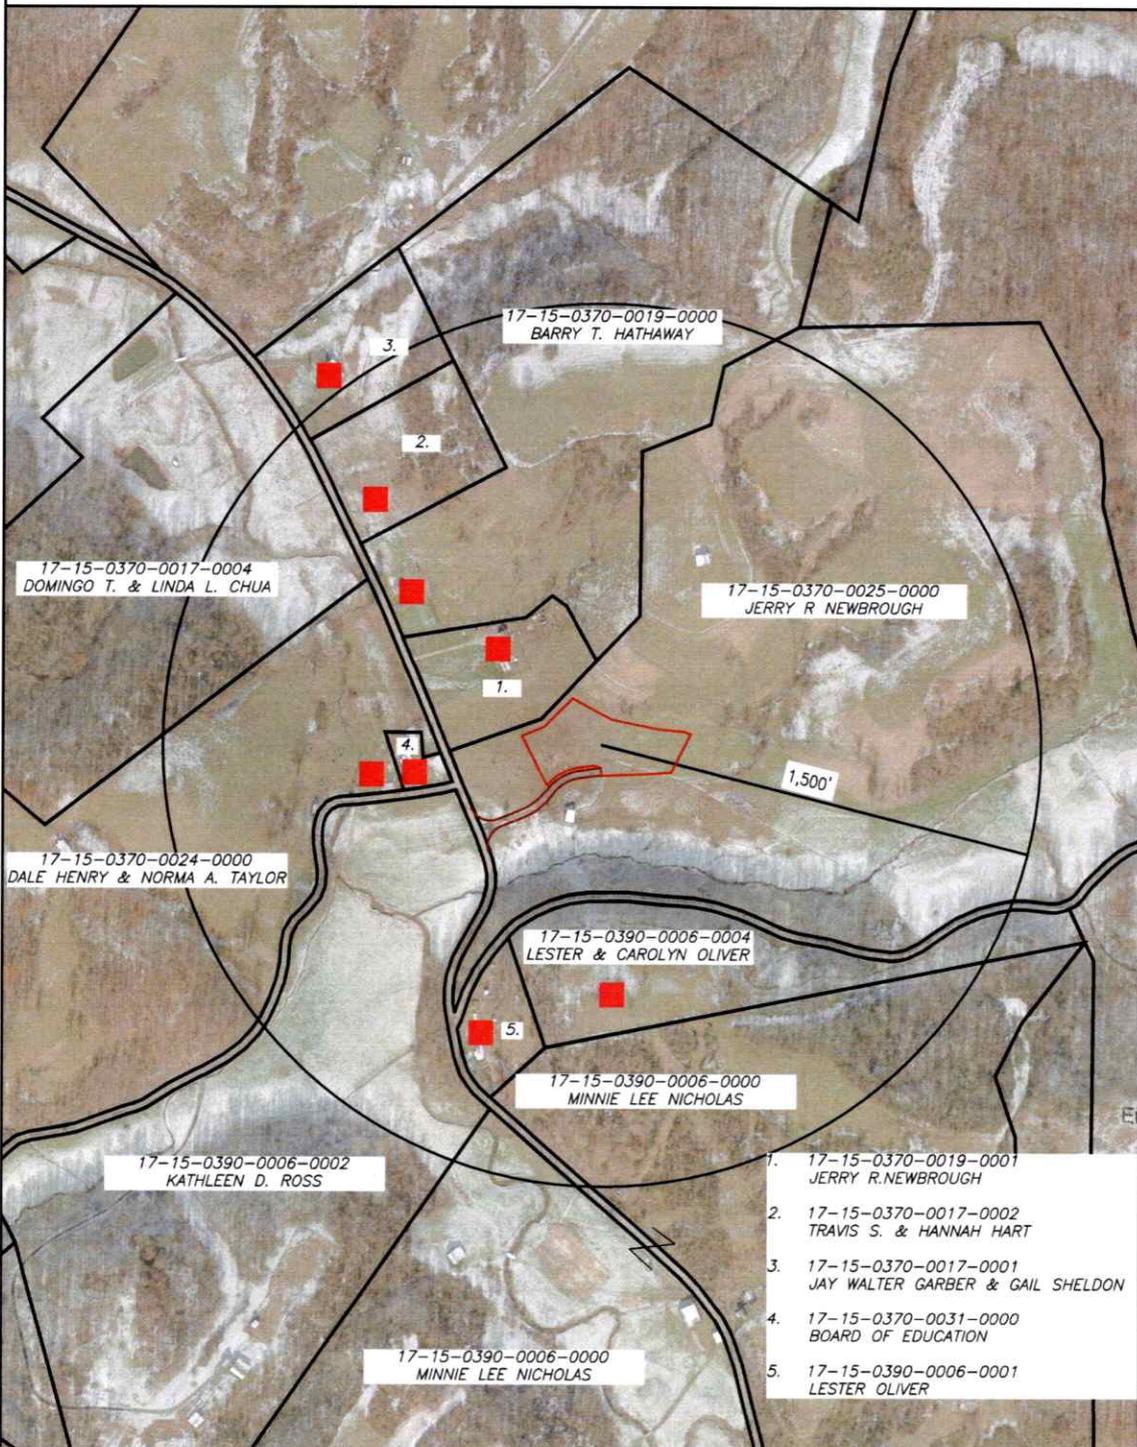

RECEIVED
Office of Oil and Gas
JAN 12 2026
WV Department of
Environmental Protection

■ = APPARENT RESIDENTS

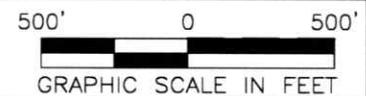

ASCENT
Consulting & Engineering
SURVEYOR/ENGINEER
1700 ANNMOORE RD
BRIDGEPORT, WV 26330
1-304-833-3463

2024 AERIAL	
COUNTY	DISTRICT
HARRISON	SIMPSON-OUTSIDE
DRAWN BY	JOB No.
TMF	10-4254

OPERATOR:	
ARSENAL RESOURCES 6031 WALLACE RD. EXT. SUITE 200 WEXFORD, PA 15090	
DATE	SCALE
05-06-2025	1"=500'



02/13/2026



SURVEYOR/ENGINEER:
1-304-933-3463
1700 ANMOORE RD,
BRIDGEPORT, WV 26330




SURFACE HOLE LOCATION (SHL):

GEOGRAPHIC (NAD83):
LATITUDE: 39.217764°
LONGITUDE: -80.222273°

SPCS (NAD83, WV NORTH, FEET):
NORTHING: 262,252.093
EASTING: 1,763,864.985

UTM (NAD83, ZONE 17, METERS):
NORTHING: 4,341,230.653
EASTING: 567,138.245


N/F
JERRY R. NEWBROUGH #219
D.B. 1398, Pg. 338 *
TAX MAP
#17-15-0370-0025-0000
90.0 ACRES ±

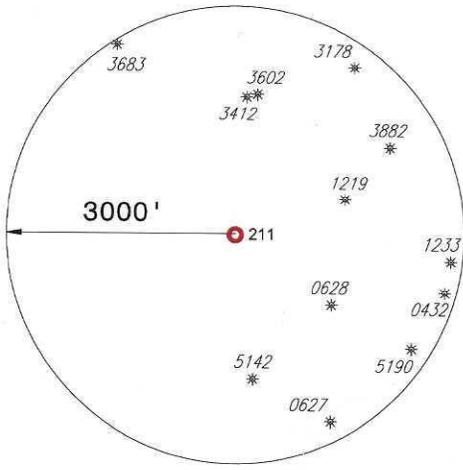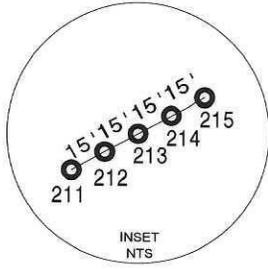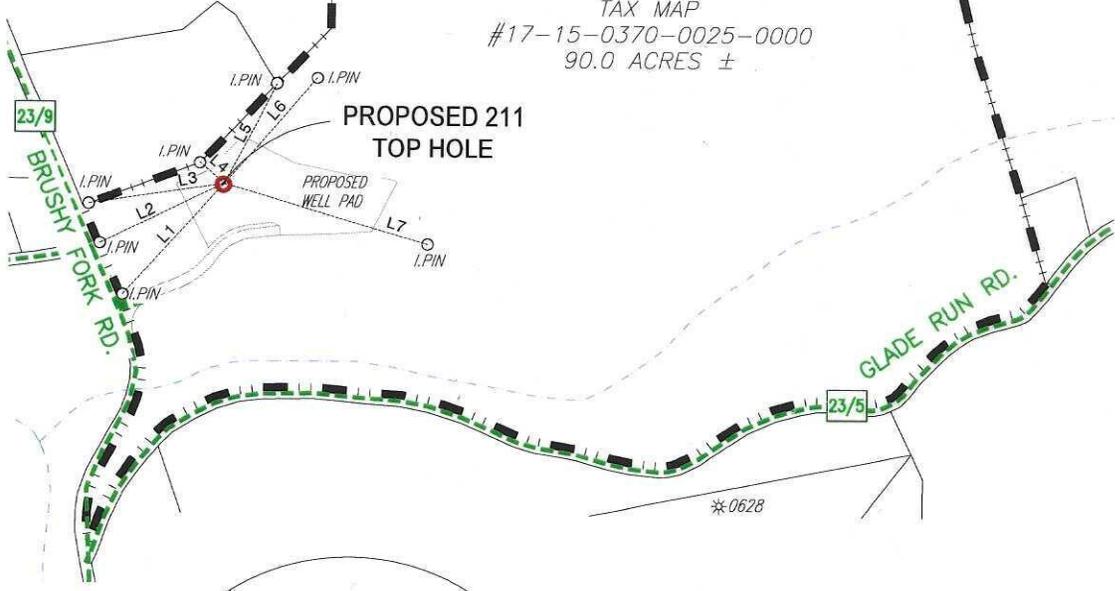

LINE	BEARING	DISTANCE
L1	S 42°13'19" W	395.14'
L2	S 64°13'39" W	361.49'
L3	S 81°15'39" W	358.76'
L4	N 48°23'40" W	85.24'
L5	N 27°41'51" E	294.83'
L6	N 41°03'55" E	369.00'
L7	S 73°35'13" E	555.52'

- WELL RESTRICTIONS**
- ONE OCCUPIED DWELLINGS > 2500 SQ FT. WITHIN 625 FEET OF CENTER OF PAD.
 - NO AGRICULTURE BUILDINGS > 2500 SQ FT. WITHIN 625 FEET OF CENTER OF PAD.
 - NO WATER WELLS OR DEVELOPED SPRINGS ARE WITHIN 250 FEET OF PROPOSED WELL.
 - PERENNIAL STREAMS, LAKES, PONDS, OR RESERVOIRS WITHIN 100 FEET OF THE LIMITS OF DISTURBANCE.
 - NO NATURALLY PRODUCING TROUT STREAM WITHIN 300 FEET OF LIMITS OF DISTURBANCE.
 - NO GROUND INTAKE OR PUBLIC WATER SUPPLY WITHIN 1000 FEET OF WELL PAD, LIMITS OF DISTURBANCE, E & S CONTROLS OR PUBLIC WATER SUPPLY.

- NOTES ON SURVEY**
- TIES TO WELLS AND CORNERS ARE BASED ON UTM, NAD83 DATUM, ZONE 17, US FT.
 - WELL LAT./LONG. ESTABLISHED BY DIRECT GPS NAD '83.
 - BOUNDARIES SHOWN ARE TAKEN FROM TAX MAPS, DEEDS, AND FIELD SURVEY. THIS DRAWING IS NOT REPRESENTATIVE OF A FULL BOUNDARY SURVEY.
 - SURFACE OWNER INFORMATION TAKEN FROM THE ASSESSOR AND COUNTY CLERK RECORDS OF BARBOUR COUNTY IN OCTOBER OF 2021.
 - WELLS SHOWN ARE TAKEN FROM RECORDS OF WVDEP.

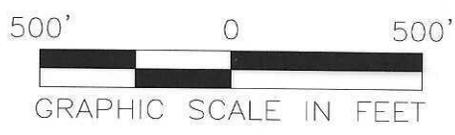

I, THE UNDERSIGNED, HEREBY CERTIFY THAT THIS PLAT IS CORRECT TO THE BEST OF MY KNOWLEDGE AND BELIEF AND SHOWS ALL THE INFORMATION REQUIRED BY LAW AND REGULATIONS ISSUED AND PRESCRIBED BY THE DEPARTMENT OF ENVIRONMENTAL PROTECTION.

Michael R. Hyman
P.S. 983 01-06-2026



<p>(+) DENOTES LOCATION OF WELL ON UNITED STATES TOPOGRAPHIC MAPS</p> <p>WVDEP OFFICE OF OIL & GAS 601 57TH STREET CHARLESTON, WV 25034</p>	<p>MINIMUM DEGREE OF ACCURACY: 1/200</p> <p>PROVEN SURVEY SOURCE OF ELEVATION: GRADE GPS (NAVD 88, US FT)</p>	<p>S.L.H. WELL PAD AND AST PAD</p> <p>OPERATOR'S WELL #: #211</p> <p>API WELL #: 47 33 06127</p> <p>STATE COUNTY PERMIT</p>
	<p>WELL TYPE: OIL <input type="checkbox"/> WASTE DISPOSAL <input type="checkbox"/> PRODUCTION <input checked="" type="checkbox"/> DEEP <input type="checkbox"/> GAS <input checked="" type="checkbox"/> LIQUID INJECTION <input type="checkbox"/> STORAGE <input type="checkbox"/> SHALLOW <input checked="" type="checkbox"/></p> <p>WATERSHED: WEST FORK ELEVATION: 1045</p> <p>DISTRICT: SIMPSON-OUTSIDE DISTRICT COUNTY: HARRISON QUADRANGLE: BROWNTON</p> <p>SURFACE OWNER: JERRY R. NEWBROUGH ACREAGE: ±90.0</p> <p>OIL & GAS ROYALTY OWNER: Chad W. Johnson, Betty Lee Stout, Charles Lloyd Stout, & Jennifer K Sprouse, Trustee of the Ruth Ann Kniceley Irrevocable Trust ACREAGE: ±90.0</p>	<p>DRILL <input checked="" type="checkbox"/> DRILL DEEPER <input type="checkbox"/> REDRILL <input type="checkbox"/> FRACTURE OR STIMULATE <input checked="" type="checkbox"/> PLUG OFF OLD FORMATION <input type="checkbox"/> PERFORATE NEW FORMATION <input checked="" type="checkbox"/></p> <p>CONVERT <input type="checkbox"/> PLUG & ABANDON <input type="checkbox"/> CLEAN OUT & REPLUG <input type="checkbox"/> OTHER CHANGE <input type="checkbox"/> (SPECIFY) 02/13/2026</p> <p>TARGET FORMATION: MARCELLUS ESTIMATED DEPTH: 7,305' TVD 7,305' TMD</p>

<p>DESIGNATED AGENT: ERIC MORRIS</p> <p>ADDRESS: 633 WEST MAIN STREET</p> <p>CITY: BRIDGEPORT STATE: WV ZIP CODE: 26330</p>

<p>LEGEND:</p> <ul style="list-style-type: none"> PROPOSED SURFACE HOLE / BOTTOM HOLE EXISTING / PRODUCING WELLHEAD EXISTING WATER WELL EXISTING SPRING SURVEYED BOUNDARY DRILLING UNIT LEASE BOUNDARY 500' OFFSET LINE PROPOSED PATH 	<p>REVISIONS:</p> <table border="1"> <tr> <td>DATE:</td> <td>01-06-2026</td> </tr> <tr> <td>FILE NO:</td> <td>10-4254</td> </tr> <tr> <td>DRAWN BY:</td> <td>TMF</td> </tr> <tr> <td>SCALE:</td> <td>1" = 500'</td> </tr> <tr> <td>DRAWING NO:</td> <td></td> </tr> <tr> <td>WELL LOCATION PLAT</td> <td>1</td> </tr> </table>	DATE:	01-06-2026	FILE NO:	10-4254	DRAWN BY:	TMF	SCALE:	1" = 500'	DRAWING NO:		WELL LOCATION PLAT	1
DATE:	01-06-2026												
FILE NO:	10-4254												
DRAWN BY:	TMF												
SCALE:	1" = 500'												
DRAWING NO:													
WELL LOCATION PLAT	1												