




# ARSENAL RESOURCES S.L.H. WELL PAD AND AST PAD POSSIBLE WATER PURVEYORS WITHIN 1500'

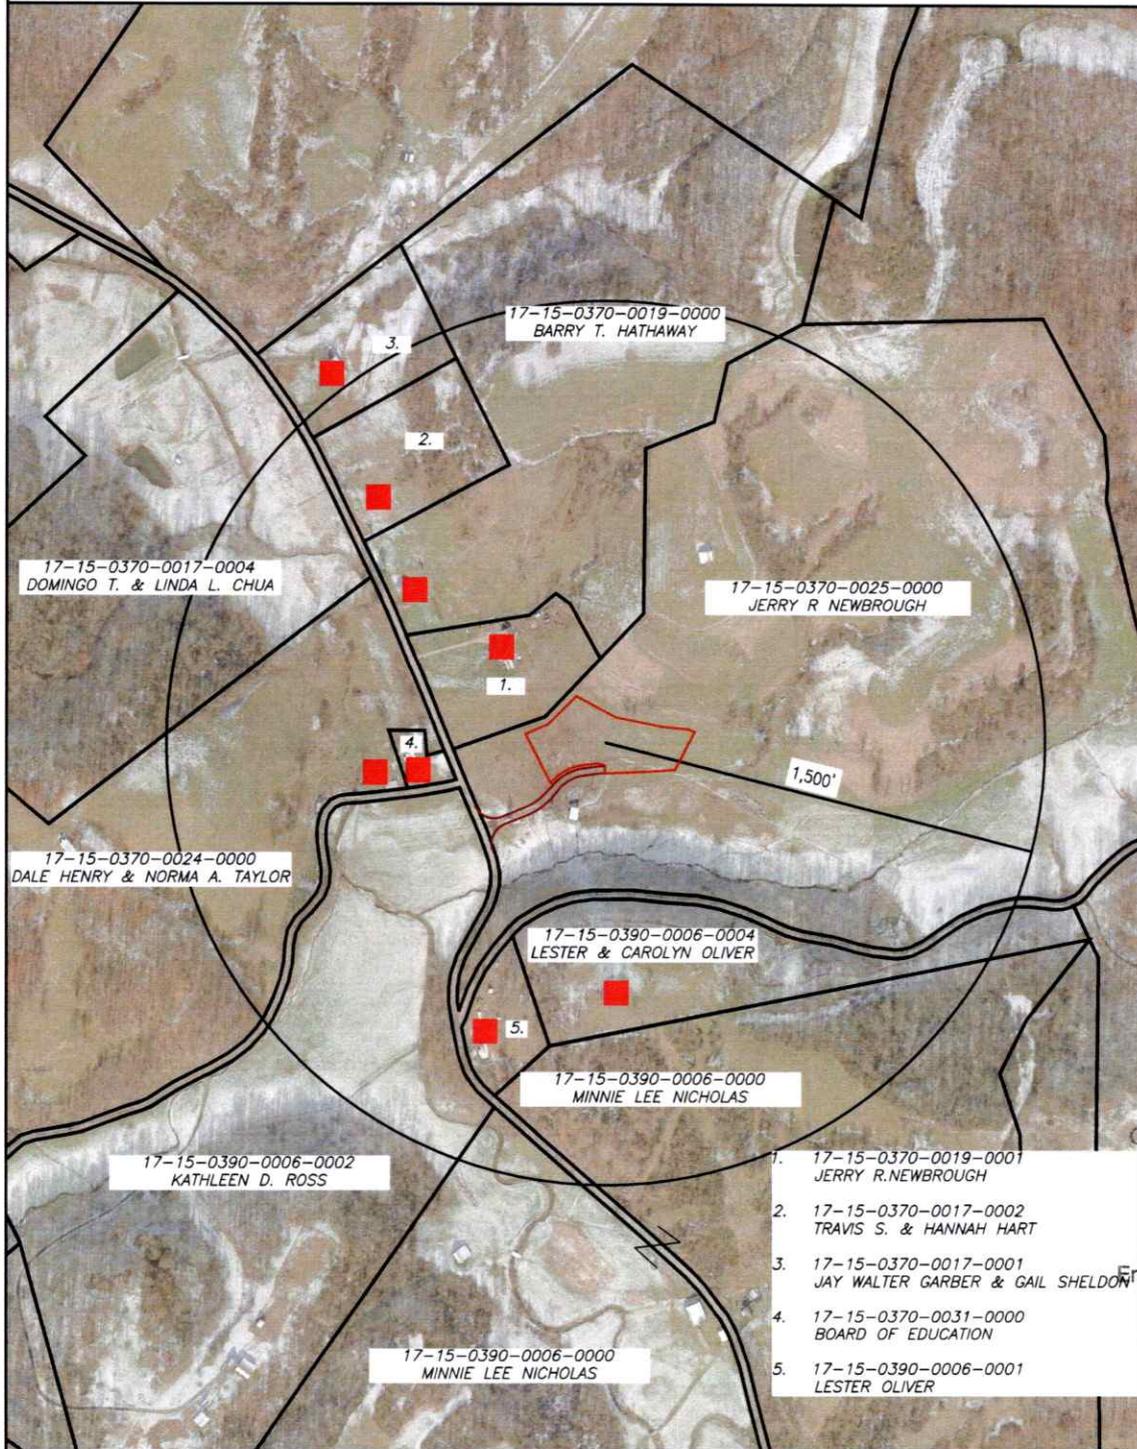

RECEIVED  
Office of Oil and Gas  
**JAN 12 2026**  
WV Department of  
Environmental Protection

1. 17-15-0370-0019-0001 JERRY R. NEWBROUGH
2. 17-15-0370-0017-0002 TRAVIS S. & HANNAH HART
3. 17-15-0370-0017-0001 JAY WALTER GARBER & GAIL SHELDON
4. 17-15-0370-0031-0000 BOARD OF EDUCATION
5. 17-15-0390-0006-0001 LESTER OLIVER

■ = APPARENT RESIDENTS



 SURVEYOR/ENGINEER 1700 ANMOORE RD. BRIDGEPORT, WV 26330 1-304-833-3463	2024 AERIAL		OPERATOR:	
	COUNTY	DISTRICT	ARSENAL RESOURCES	
	HARRISON	SIMPSON-OUTSIDE	6031 WALLACE RD. EXT. SUITE 200 WEXFORD, PA 15090	
	DRAWN BY	JOB No.	DATE	SCALE
	TMF	10-4254	05-06-2025	1"=500'



02/13/2026

POSSIBLE WATER PURVEYORS WITHIN 1,500 FEET

Well Pad: S.L.H. Well Pad and AST Pad

District: SIMPSON-OUTSIDE

County: HARRISON

State: WV

<p>17-15-0370-0017-0001</p> <p>NAME: GARBER JAY WALTER &amp; GAIL SHELDON</p> <p>PHYSICAL ADDRESS: 4541 BRUSHY FORK RD BRIDGEPORT WV 26330</p> <p>TAX ADDRESS: 4541 BRUSHY FORK RD BRIDGEPORT WV 26330</p>	<p>17-15-0370-0017-0002</p> <p>NAME: HART TRAVIS S &amp; HANNAH</p> <p>PHYSICAL ADDRESS: 4621 BRUSHY FORK RD, BRIDGEPORT, WV 26330</p> <p>TAX ADDRESS: 4621 BRUSHY FORK RD, BRIDGEPORT, WV 26330</p>	<p>17-15-0370-0019-0000</p> <p>NAME: HATHAWAY BARRY T</p> <p>PHYSICAL ADDRESS: ROUTE 23 BRIDGEPORT 26330</p> <p>TAX ADDRESS: 4683 BRUSHY FORK RD BRIDGEPORT WV 26330</p>
<p>17-15-0370-0019-0001</p> <p>NAME: NEWBROUGH JERRY R</p> <p>PHYSICAL ADDRESS: 4749 BRUSHY FORK RD BRIDGEPORT WV 26330</p> <p>TAX ADDRESS: 4749 BRUSHY FORK RD BRIDGEPORT WV 26330</p>	<p>17-15-0370-0031-0000</p> <p>NAME: BOARD OF EDUCATION</p> <p>PHYSICAL ADDRESS: NOT PROVIDED</p> <p>TAX ADDRESS: PO BOX 1370, CLARKSBURG, WV 26302</p>	<p>17-15-0370-0024-0000</p> <p>NAME: TAYLOR DALE HENRY &amp; NORMA A</p> <p>PHYSICAL ADDRESS: 32 BLACK OAK HOLLOW RD, BRIDGEPORT, WV 26330</p> <p>TAX ADDRESS: NOT PROVIDED</p>
<p>17-15-0390-0006-0001</p> <p>NAME: OLIVER LESTER</p> <p>PHYSICAL ADDRESS: 4995 BRUSHY FORK RD BRIDGEPORT WV 26330</p> <p>TAX ADDRESS: 4995 BRUSHY FORK RD BRIDGEPORT WV 26330</p>	<p>17-15-0390-0006-0004</p> <p>NAME: OLIVER LESTER &amp; CAROLYN</p> <p>PHYSICAL ADDRESS: BRIDGEPORT 26330</p> <p>TAX ADDRESS: NOT PROVIDED</p>	<p>17-15-0370-0025-0000</p> <p>NAME: NEWBROUGH JERRY R</p> <p>PHYSICAL ADDRESS: RT 23-5 BRIDGEPORT 26330</p> <p>TAX ADDRESS: 4749 BRUSHY FORK RD, BRIDGEPORT, WV 26330</p>
<p>17-15-0370-0017-0004</p> <p>NAME: DOMINGO T &amp; LINDA L CHUA</p> <p>PHYSICAL ADDRESS: NOT PROVIDED</p> <p>TAX ADDRESS: 100 SOUTHVIEW DR, ELKINS, WV 26241</p>	<p>17-15-0390-0006-0002</p> <p>NAME: ROSS KATHLEEN D</p> <p>PHYSICAL ADDRESS: 481 BLACK OAK HOLLOW RD, BRIDGEPORT, WV 26330</p> <p>TAX ADDRESS: 481 BLACK OAK HOLLOW RD, BRIDGEPORT, WV 26330</p>	<p>17-15-0390-0006-0000</p> <p>NAME: NICHOLAS MINNIE LEE</p> <p>PHYSICAL ADDRESS: 5239 BRUSHY FORK RD BRIDGEPORT 26330 6838</p> <p>TAX ADDRESS: 5239 BRUSHY FORK RD BRIDGEPORT 26330 6838</p>






SURVEYOR/ENGINEER:  
1-304-933-3463  
1700 ANMOORE RD.  
BRIDGEPORT, WV 26330

**SURFACE HOLE LOCATION (SHL):**

GEOGRAPHIC (NAD83):  
LATITUDE: 39.217786°  
LONGITUDE: -80.222229°  
SPCS (NAD83, WV NORTH, FEET):  
NORTHING: 262,260.005  
EASTING: 1,763,877.516  
UTM (NAD83, ZONE 17, METERS):  
NORTHING: 4,341,233.127  
EASTING: 567,142.023



N/F  
JERRY R. NEWBROUGH  
D.B. 1398, Pg. 338  
TAX MAP  
#17-15-0370-0025-0000  
90.0 ACRES ±

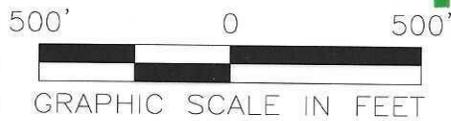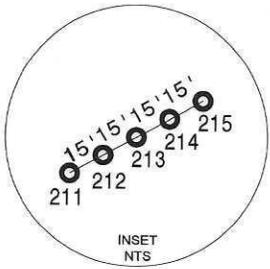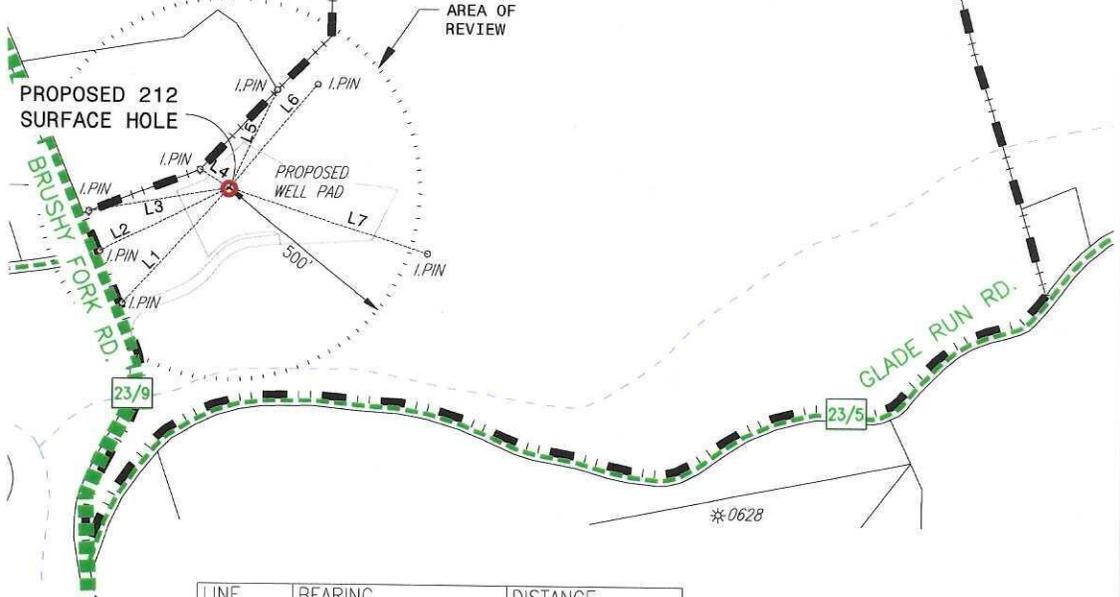

LINE	BEARING	DISTANCE
L1	S 42°46'35" W	409.44'
L2	S 63°58'19" W	376.22'
L3	S 80°21'02" W	372.40'
L4	N 57°26'49" W	90.48'
L5	N 26°11'27" E	282.10'
L6	N 40°22'44" E	354.83'
L7	S 72°25'07" E	545.85'


**WELL RESTRICTIONS**

- ONE OCCUPIED DWELLINGS > 2500 SQ FT. WITHIN 625 FEET OF CENTER OF PAD.
- NO AGRICULTURE BUILDINGS > 2500 SQ FT. WITHIN 625 FEET OF CENTER OF PAD.
- NO WATER WELLS OR DEVELOPED SPRINGS ARE WITHIN 250 FEET OF PROPOSED WELL.
- PERENNIAL STREAMS, LAKES, PONDS, OR RESERVOIRS WITHIN 100 FEET OF THE LIMITS OF DISTURBANCE.
- NO NATURALLY PRODUCING TROUT STREAM WITHIN 300 FEET OF LIMITS OF DISTURBANCE.
- NO GROUND INTAKE OR PUBLIC WATER SUPPLY WITHIN 1000 FEET OF WELL PAD, LIMITS OF DISTURBANCE, E & S CONTROLS OR PUBLIC WATER SUPPLY.

**NOTES ON SURVEY**

- TIES TO WELLS AND CORNERS ARE BASED ON UTM, NAD83 DATUM, ZONE 17, US FT.
- WELL LAT/LONG ESTABLISHED BY DIRECT GPS NAD '83.
- BOUNDARIES SHOWN ARE TAKEN FROM TAX MAPS, DEEDS, AND FIELD SURVEY. THIS DRAWING IS NOT REPRESENTATIVE OF A FULL BOUNDARY SURVEY.
- SURFACE OWNER INFORMATION TAKEN FROM THE ASSESSOR AND COUNTY CLERK RECORDS OF BARBOUR COUNTY IN OCTOBER OF 2021.
- WELLS SHOWN ARE TAKEN FROM RECORDS OF WVDEP.

I, THE UNDERSIGNED, HEREBY CERTIFY THAT THIS PLAT IS CORRECT TO THE BEST OF MY KNOWLEDGE AND BELIEF AND SHOWS ALL THE INFORMATION REQUIRED BY LAW AND REGULATIONS ISSUED AND PRESCRIBED BY THE DEPARTMENT OF ENVIRONMENTAL PROTECTION.

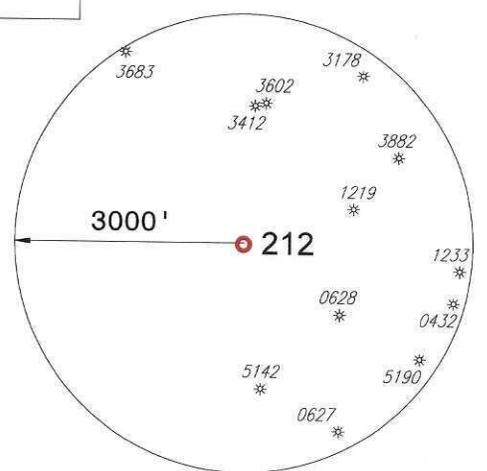

(+) DENOTES LOCATION OF WELL ON UNITED STATES TOPOGRAPHIC MAPS  
WVDEP  
OFFICE OF OIL & GAS  
601 57TH STREET  
CHARLESTON, WV 25034

MINIMUM DEGREE OF ACCURACY: 1/200  
PROVEN SURVEY SOURCE OF ELEVATION: GRADE GPS (NAVD 88, US FT)

S.L.H. WELL PAD AND AST PAD  
OPERATOR'S WELL #: #212  
API WELL #: 47 STATE 33 COUNTY 06128 PERMIT

WELL TYPE: OIL  WASTE DISPOSAL  PRODUCTION  DEEP  GAS  LIQUID INJECTION  STORAGE  SHALLOW

WATERSHED: WEST FORK ELEVATION: 1045  
DISTRICT: Simpson-Outside District COUNTY: HARRISON QUADRANGLE: BROWNTON  
SURFACE OWNER: JERRY R. NEWBROUGH ACREAGE: ±90.0  
OIL & GAS ROYALTY OWNER: Chod W. Johnson, Betty Lee Stout, Charles Lloyd Stout, & Jennifer K Sprouse, Trustee of the Ruth Ann Kniceley Irrevocable Trust ACREAGE: ±90.0

DRILL  DRILL DEEPER  REDRILL  FRACTURE OR STIMULATE  PLUG OFF OLD FORMATION  PERFORATE NEW FORMATION   
CONVERT  PLUG & ABANDON  CLEAN OUT & REPLUG  OTHER CHANGE  (SPECIFY) **02/13/2026**

TARGET FORMATION: MARCELLUS ESTIMATED DEPTH: 7,305' TVD 7,305' TMD

WELL OPERATOR: ARSENAL RESOURCES DESIGNATED AGENT: ERIC MORRIS  
ADDRESS: 6031 WALLACE RD. EXT. SUITE 200 ADDRESS: 633 WEST MAIN STREET  
CITY: WEXFORD, STATE: PA ZIP CODE: 15090 CITY: BRIDGEPORT STATE: WV ZIP CODE: 26330

LEGEND:	REVISIONS:	DATE:
● PROPOSED SURFACE HOLE / BOTTOM HOLE	— SURVEYED BOUNDARY	01-09-2026
☼ EXISTING / PRODUCING WELLHEAD	— DRILLING UNIT	FILE NO: 10-4254
LPL* LANDING POINT LOCATION	— MINERAL TRACT BOUNDARY	DRAWN BY: TMF
	— 500' OFFSET LINE	SCALE: 1" = 500'
	— PROPOSED PATH	DRAWING NO:
		WELL LOCATION PLAT 1