

Hiram J. Burnside

J. F. Scott

H.395  
2.44W

2.48 W  
4.44

Abandonment R-342

BK 651 Pg 18 & 19

Company	Reserve Gas Co.	5159
Address	Clarksburg, W.Va.	
Farm	Stephen Pitts	
Tract	Acres	271 Lease No.
Well (Farm) No.	3	Serial No. R-342
Elevation (Spirit Level)	1247	
Quadrangle	Clarksburg	
County	Harrison	District Ten Mile
Engineer	John A. Clark	
Engineer's Registration No.	744	
File No.	Drawing No.	
Date	7-29-1937	Scale 1"-800'

STATE OF WEST VIRGINIA  
 Department of Mines  
 OIL AND GAS DIVISION  
 CHARLESTON

plugged 1937

WELL LOCATION MAP

File No. HAR-393A

Denotes location of well on United States Topographic Maps, scale 1 to 62,500, latitude and longitude lines being represented by border lines as shown.

Denotes one inch spaces on border line of original tracing.

**RECEIVED**

AUG 10 1937

**NATIONAL ARCHIVES**

Ten Mile District, Harrison County, W. Va.

By Reserve Gas Co., Clarksburg, W. Va.

On 271 acres, on Sycamore Creek.

Elevation, 1247' L.

Drilling commenced Jan. 25, 1912; completed, March 22, 1912.

Shot Jan. 23, 1922, at 3221-3231'.

Fresh water at 260'; no salt water recorded.

10" casing, 236'; 8 $\frac{1}{4}$ " , 1281' (pulled); 6 $\frac{3}{8}$ " , 1647'; 5 $\frac{1}{8}$ " , 2314';

2" tubing, 3251'.

Casing cemented: 10", 15' to 236', 2-21-12.

Coal was encountered at 108-111 and 179-186'.

Oil and gas well. Abandonment reported to Dept. of Mines July 29, 1937.

Record to RCT from D. G. Courtney 2-1-38.

	Top.	Bottom.
Native coal	108 -	111
Pittsburgh Coal (water, 260')	179 -	186
Big Dunkard Sand	639 -	660
Gas Sand	700 -	770
First Salt Sand	1015 -	1070
Second Salt Sand	1080 -	1102
Maxton Sand	1340 -	1364
Big Lime	1588 -	1644
Big Injun Sand	1644 -	1722
Berea Sand	2010 -	2058
Gantz Sand	2106 -	2130
50-Ft. Sand	2189 -	2213
30-Ft. Sand	2248 -	2270
Gordon Stray Sand	2309 -	2329
Gordon Sand	2333 -	2366
Fifth Sand (gas, 2523-2532-2540')	2521 -	2542
Speechley Sand (oil and gas, 3222-3224')	3221 -	3231
Total depth		3251

WEST VIRGINIA DEPARTMENT OF MINES  
OIL AND GAS DIVISION

330

WELL RECORD

Permit No. AAE-393-A


Oil or Gas Well Oil & Gas  
(Kind)

Company Reserve Gas Company  
 Address Clarksburg, W. Va.,  
 Farm Stephen Pitts Acres 271  
 Location (waters) Sycamore Creek  
 Well No. 342 Elev. 1247  
 District Ten Mile County Harrison  
 The surface of tract is owned in fee by \_\_\_\_\_  
 Address \_\_\_\_\_  
 Mineral rights are owned by \_\_\_\_\_  
 Address \_\_\_\_\_  
 Drilling commenced January 25, 1912.  
 Drilling completed March 22, 1912  
 Date shot January 23, 1922 Depth of shot 3221-3231  
 Open Flow /10ths Water in \_\_\_\_\_ Inch  
 /10ths Merc. in \_\_\_\_\_ Inch  
 Volume \_\_\_\_\_ Cu. Ft.  
 Rock Pressure \_\_\_\_\_ lbs. \_\_\_\_\_ hrs.  
 Oil \_\_\_\_\_ bbls., 1st 24 hrs.  
 Fresh water 260 feet \_\_\_\_\_ feet  
 Salt water None recorded feet \_\_\_\_\_ feet

Casing and Tubing	Used in Drilling	Left in Well	Packers
Size			
16			Kind of Packer
13			
10	236	236	Size of
8 1/4	1281	None	
6 5/8	1647	1647	Depth set
5 3/16	2314	2314	
3			Perf. top
2	3251	3251	Perf. bottom
Liners Used			Perf. top
			Perf. bottom

CASING CEMENTED 10" SIZE 15' to 236' No. FT-2-21-12 Date \_\_\_\_\_  
 COAL WAS ENCOUNTERED AT 108 FEET 36 INCHES  
179 FEET 84 INCHES FEET INCHES  
 FEET INCHES FEET INCHES


Formation	Color	Hard or Soft	Top	Bottom	Oil Gas or Water	Depth Found	Remarks
Native Coal			108	111			
Pittsburgh Coal			179	186			
Big Dunkard Sand			639	660	water	260	
Gas Sand			700	770			
First Salt Sand			1015	1070			
Second Salt Sand			1080	1102			
Maxon Sand			1340	1364			
Big Lime			1588	1644			
Big Injun Sand			1644	1722			
Berea Sand			2010	2058			
Gantz Sand			2106	2130			
Fifty Foot Sand			2189	2213			
Thirty Foot Sand			2248	2270			
Gordon Stray Sand			2309	2329			
Gordon Sand			2333	2366			
Fifth Sand			2521	2542	Gas	2523-2532-2540	
Speechley Sand			3221	3231	Oil & Gas	3222-3224	
Total Depth			3251				

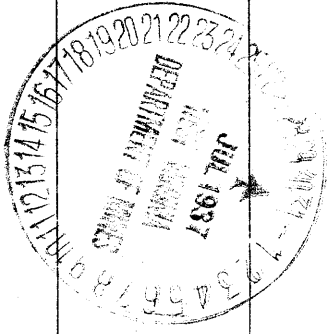

Formation	Color	Hard or Soft	Top	Bottom	Oil, Gas or Water	Depth Found	Remarks

Date July 29, 1932.

APPROVED Reserve Gas Company, Owner

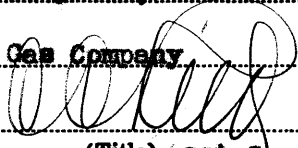By   
 (Title) Asst. General Supt.