

0.625
0.61W 0.6 S
 0.6 W

Well to be abandoned

Company	South Penn Oil Co. 0722
Address	411 - 7th Ave., Pittsburgh, Pa.
Farm	Sabra Hall
Tract	Acres 43 Lease No. 51997
Well (Farm) No.	2 Serial No.
Quadrangle	Centerpoint
County	Harrison
District	Ten Mile
Engineer	E. C. Tabler
Engineer's Registration No.	
File No.	Drawing No.
Date 5-10-38	Scale 1" = 400'

STATE OF WEST VIRGINIA
Department of Mines
OIL & GAS DIVISION
Charleston

WELL LOCATION MAP

File No. Har-436-A

Denotes location of well on U. S. Topographic Maps, scale 1 to 62,500, latitude and longitude lines being represented by border lines as shown.

Denotes one inch spaces on border line of original tracing.

RESERVED
JAN 10 1979
MUSIC DEPARTMENT
UNIVERSITY OF MICHIGAN LIBRARY

Ten Mile District, Harrison County, W. Va.

By South Penn Oil Co., 411 Seventh Ave., Pittsburgh, Pa.

On 43 acres, on Indian Run of Tennile Creek.

Elevation, 1165.84' L.

Surface owned by Raymond McFann, R.F. D. No. 1, Bristol, W. Va.,
and minerals by Sabra Hall et al., Salem, W. Va.

Drilling commenced Dec., 1902.

Oil; no record of initial production.

10" casing, 1328 (pulled); 8 $\frac{1}{2}$ " 1322' (pulled); 6 $\frac{3}{8}$ " 2212';
liners used, 193', 5 x 5 $\frac{1}{8}$ " 2907'; 100', 5 x 5 $\frac{1}{2}$ " 2206';
conductor, 16'.

Coal was encountered at 825-831'.

Oil well. Abandonment reported to Dept. of Mines May 25, 1938.

Record to RCT from Mrs. Griffith May 27, 1938.

	Top.	Bottom.
Pittsburgh Coal	825	- 831
Dunkard Sand	1225	- 1270
Salt Sand	1660	- 1730
Big Lime	2090	- 2150
Big Injun Sand	2150	- 2258
Fifty-foot Sand	2821	- 2859
Stray Sand	2840	- 2880
Gordon Sand (1st pay, 2906')	2902	- 2921
Total depth		2921

436A

WEST VIRGINIA DEPARTMENT OF MINES
OIL AND GAS DIVISION

345

WELL RECORD

Permit No. 17AR-436-A


Oil or Gas Well OIL?
(Kind)

Company SOUTH PENN OIL COMPANY
 Address 411 Seventh Ave., Pittsburgh, Pa.
 Farm Sabra Hall Acres 43
 Location (waters) Indian Run of Tenmile Creek
 Well No. 2 Elev. 1165.84'
 District Ten Mile County Harrison
 The surface of tract is owned in fee by Raymond McFann
R. F. D. 1, Address Bristol, W. Va.
 Mineral rights are owned by Sabra Hall, et al.
 Address Salem, W. Va.
 Drilling commenced Dec. - 1902
 Drilling completed - - -
 Date shot -- Depth of shot --
 Open Flow /10ths Water in -- Inch
 /10ths Merc. in -- Inch
 Volume -- Cu. Ft.
 Rock Pressure -- lbs. -- hrs.
 Oil No record bbls., 1st 24 hrs.
 Fresh water - feet - feet
 Salt water - feet - feet

Casing and Tubing	Used in Drilling	Left in Well	Packers
Size			
16			Kind of Packer -
13			-
10	<u>132(Pulled)</u>		Size of -
8 1/4	<u>1322(Pulled)</u>		-
6 5/8	<u>2212</u>		Depth set -
5 3/16			-
3			Perf. top -
2			Perf. bottom -
Liners Used	<u>1938 5X5 1/2" 2907'</u> <u>100' 5X5 1/2" 2206'</u>		Perf. top -
Cond.	<u>16</u>		Perf. bottom -

CASING CEMENTED - SIZE - No. FT. - Date -
 COAL WAS ENCOUNTERED AT 825 FEET 72 INCHES
- FEET - INCHES - FEET - INCHES
- FEET - INCHES - FEET - INCHES

Formation	Color	Hard or Soft	Top	Bottom	Oil Gas or Water	Depth Found	Remarks
Pittsburgh Coal			825	831			
Dunkard Sand			1225	1270			
Salt Sand			1660	1730			
Big Lime			2090	2150			
Big Injun Sand			2150	2258			
Fifty Foot Sand			2821	2859			
Stray Sand			2840	2880			
Gordon Sand			2902	2921			
					<u>1st Pay</u>	<u>2906</u>	
Total Depth				2921			

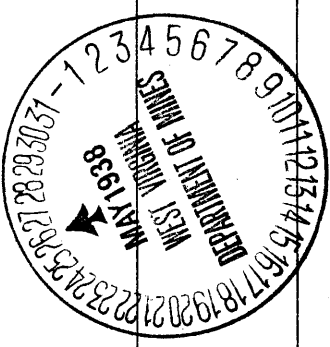

Formation	Color	Hard or Soft	Top	Bottom	Oil, Gas or Water	Depth Found	Remarks

May 25, 1938.

Date....., 19.....

APPROVED **SOUTH PENN OIL COMPANY,**....., Owner

By *Etan Young* Land Agent.

(Title)