


200
300

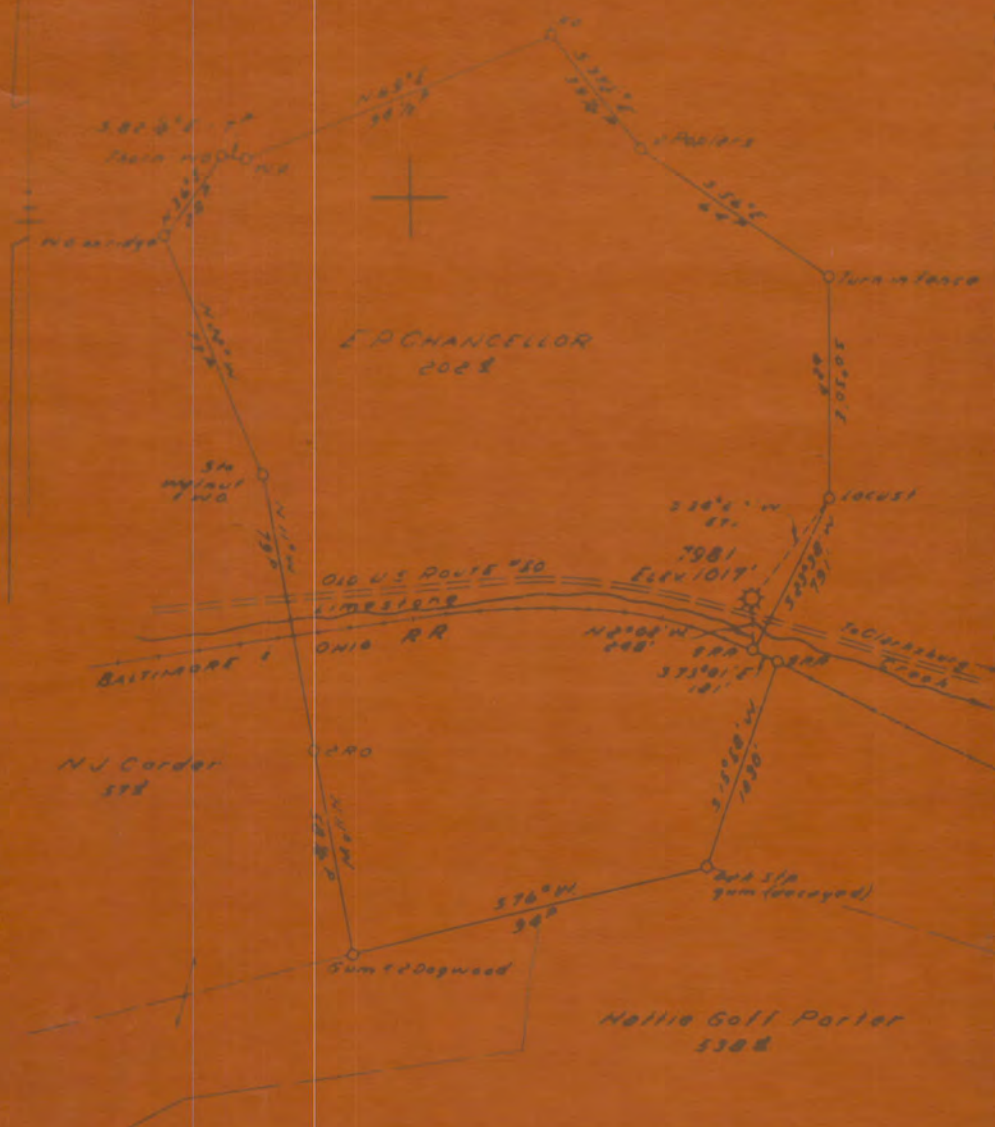

New Location
 Drill Desper
 Abandonment

Map Sheet 44 Sq. 511-E11, FB 1014 P28

Company	HOPE NATURAL GAS CO		
Address	CLARKSBURG, W.VA		
Farm	I.P. CHANCELLOR		
Traet	Acres	200	Lease No. 50770
Well Farm No.			Serial No. 7881
Elevation - (Bent Level)			1017'
County	CLARKSBURG		

STATE OF WEST VIRGINIA
 DEPARTMENT OF MINES
 OIL AND GAS DIVISION
 CHARLESTON

WELL LOCATION MAP
 FILE NO. HAR-1541-B

U. P. CHANCELLOR NO. 7981 WELL.

1541A

Coal District, Harrison County, W. Va.

By Hope Natural Gas Co., 445 W. Main St., Clarksburg, W. Va.

Abandoned under permit No.-----A7

On 202 acres.

Elevation, 1017' L.

Drilling commenced March 24, 1910; completed Sept. 29, 1910.

Fresh water at 350'.

No salt water recovered.

10" casing, 165' (pulled); 8 1/2", 864'; 6 1/2", 1247'; 5", 1996' (pulled);

2" tubing, 2907'.

Casing not cemented.

Starts below coal.

Gas well. Record to Dept. of Mines dated Feb. 5, 1952.

Record to ROT from Dept. of Mines (Mrs. Griffith) Dec. 2, 1952. O.P.No.1411.

	Top.	Bottom.
Little Buckard Sand	325	- 400
Big Buckard Sand	430	- 475
Gas Sand	520	- 600
First Salt Sand	520	- 725
Second Salt Sand	760	- 840
Little Line	1200	- 1205
Big Line	1210	- 1265
Big Injun Sand	1265	- 1365
Santa Sand	1750	- 1780
Fifty-foot Sand	1785	- 1845
Thirty-foot Sand	1865	- 1890
Garden Stray Sand	1987	- 2005
Garden Sand	2018	- 2085
Fifth Sand (gas, 2178')	2178	- 2193
Speechley Sand (gas, 2880')	2879	- 2887
Total depth		2907



STATE OF WEST VIRGINIA
DEPARTMENT OF MINES
OIL AND GAS DIVISION

1411

map

WELL RECORD

Permit No. HAR-1541-A Oil and Gas Well (KIND)


Company Hope Natural Gas Company,
Address 445 West Main St. Clarksburg, W. Va.,
Farm E.P. Chancellor Acres 202
Location (waters) _____
Well No. 7981 Elev. 1017
District Coal County Harrison,
The surface of tract is owned in fee by _____
Address _____
Mineral rights are owned by _____
Address _____
Drilling commenced March 24, 1910
Drilling completed September 29, 1910
Date Shot _____ From _____ To _____
With _____
Open Flow _____ /10ths Water in _____ Inch
_____ /10ths Merc. in _____ Inch
Volume _____ Cu. Ft.
Rock Pressure _____ lbs. _____ hrs.
Oil _____ bbls., 1st 24 hrs.
Fresh water 350 feet _____ feet
Salt water none recorded feet _____ feet

Casing and Tubing	Used in Drilling	Left in Well	Packers
Size			Kind of Packer
16			
13			
10	165	Pulled	Size of
8 1/4	864	864	
6 5/8	1243	1243	Depth set
5 3/16	1996	Pulled	
3			Perf. top
2	2907	2907	Perf. bottom
Liners Used			Perf. top
			Perf. bottom

CASING CEMENTED **NOT** SIZE _____ No. Ft. _____ Date _____

Below coal.
COAL WAS ENCOUNTERED AT _____ FEET _____ INCHES
_____ FEET _____ INCHES _____ FEET _____ INCHES
_____ FEET _____ INCHES _____ FEET _____ INCHES

Formation	Color	Hard or Soft	Top	Bottom	Oil, Gas or Water	Depth Found	Remarks
Little Dunkard			325	400	water	350	
Big Dunkard			430	475			
Gas sand			520	600			
First Salt			620	725			
Second Salt			760	840			
Little Lime			1200	1205			
Big Lime			1210	1265	C		
Big Injun			1265	1365			
Gants			1750	1780			
Fifty foot			1785	1845			
Thirty foot			1865	1890			
Gordon stray			1987	2005			
Gordon			2018	2085			
Fifth			2178	2193	gas	2178	
Speechley			2879	2887	gas	2880	
Total depth				2907			

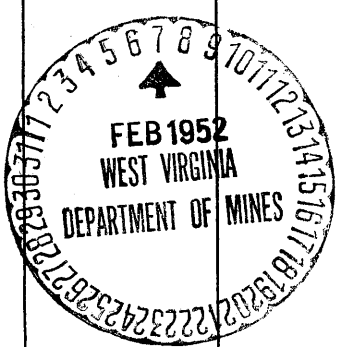

Formation	Color	Hard or Soft	Top	Bottom	Oil, Gas or Water	Depth Found	Remarks

Date February 5, 1952., 19

APPROVED Hope Natural Gas Company., Owner

By _____

(Title) 