


NORTH

4,249.30'

LAT 38° 07' 30"

LONG 81° 30' 00"


7,381.50'

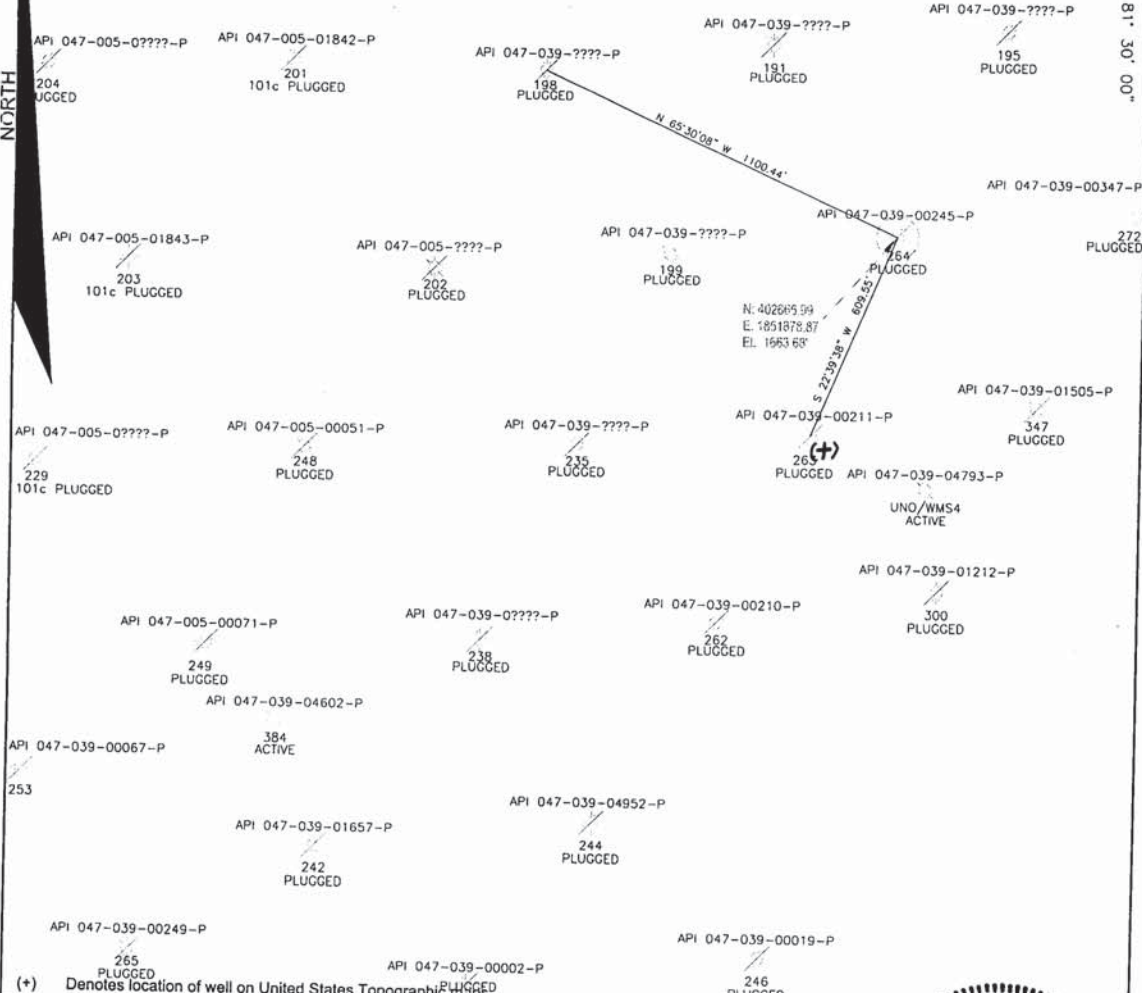

(+) Denotes location of well on United States Topographic Maps

FILE NO.: 47-039-0245-P
 DRAWING NO.: WELL-264
 SCALE: 1"=400'
 MINIMUM DEGREE OF ACCURACY: 1:2500
 PROVEN SOURCE OF ELEVATION: GPS CONTROL

"I THE UNDERSIGNED, HEREBY CERTIFY THAT THIS PLAT IS CORRECT TO THE BEST OF MY KNOWLEDGE AND BELIEF AND SHOWS ALL THE INFORMATION REQUIRED BY THE LAWS AND RULES ISSUED AND PRESCRIBED BY THE DIVISION OF ENVIRONMENTAL PROTECTION."
 (signed) Gary E. Acord
 R.P.E.# 7840 P.L.S.# _____

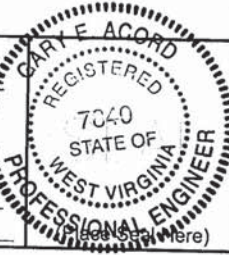

STATE OF WEST VIRGINIA
 DIVISION OF ENVIRONMENTAL PROTECTION
 OFFICE OF OIL AND GAS

Date: 02-09, 20 04
 Operator's Well No. 264
 API Well No. 47 039 0245-P
 State County Permit

WELL TYPE: OIL GAS LIQUID INJECTION WASTE DISPOSAL
 (IF "GAS") PRODUCTION STORAGE DEEP SHALLOW

CANCELLED
NEW PERMIT
ISSUED

LOCATION: ELEVATION 1663.68' WATER SHED: Waters of Coal Fork
 DISTRICT: Cabin Creek COUNTY: Kanawha
 QUADRANGLE: Sylvester

SURFACE OWNER: Shonk Land Company ACREAGE: 12.000
 OIL & GAS ROYALTY OWNER: Shonk Land Company LEASE ACREAGE: 12.000

PROPOSED WORK: DRILL CONVERT DRILL DEEPER REDRILL FRACTURE OR STIMULATE
 PLUG OFF OLD FORMATION PERFORATE NEW FORMATION
 OTHER PHYSICAL CHANGE IN WELL (SPECIFY) _____
 PLUG AND ABANDON CLEANOUT AND REPLUG

TARGET FORMATION: Unknown ESTIMATED DEPTH Clean Out to 1341'
 WELL OPERATOR: P-G&H, Inc. DESIGNATED AGENT: Gary Acord
 ADDRESS: 430 Harper Park Dr. ADDRESS: 430 Harper Park Dr.
Beckley, WV 25801 Beckley, WV 25801

47-039-0245-P



west virginia department of environmental protection

Office of Oil and Gas
601 57th Street SE
Charleston, WV 25304
(304) 926-0450
(304) 926-0452 fax

Joe Manchin III. Governor
Randy C. Huffman, Cabinet Secretary
www.wvdep.org

August 14, 2008

FINAL INSPECTION REPORT

Plugging Permit Cancelled

P-G&H, INC.,

The FINAL INSPECTION REPORT for the CANCELLED permit, API Well Number: 47-3900245, issued to P-G&H, INC., and listed below has been received in this office. The permit has been cancelled as of 8/14/2008.

James Martin
Chief

Operator: P-G&H, INC.
Operator's Well No: 264
Farm Name: SHONK LAND COMPANY
API Well Number: 47-3900245
Date Issued: 02/18/2004

Date Cancelled: 08/14/2008

Promoting a healthy environment.

STATE OF WEST VIRGINIA
DIVISION OF ENVIRONMENTAL PROTECTION
OFFICE OF OIL AND GAS

APPLICATION FOR A PERMIT TO PLUG AND ABANDON

- 4) Well Type: Oil X / Gas / Liquid injection / Waste disposal /
(If "Gas, Production or Underground storage) Deep / Shallow
- 5) Location: Elevation 1663.68' Watershed Waters of Coal Fork
District Cabin Creek 2 County Kanawha Quadrangle Sylvester 630
- 6) Well Operator P-G&H, Inc. 7) Designated Agent Gary Acord
Address 430 Harper Park Dr. Address Same
Beckley, WV 25801
- 8) Oil and Gas Inspector to be notified 9) Plugging Contractor
Name Carlos Hively Name Noah Horn Well Drilling, Inc.
Address 1356 Hansford St. Address P.O. Box 269
Charleston, WV 25301 Vansant, VA 24656

10) Work Order: The work order for the manner of plugging this well is as follows:

RECEIVED
Office of Oil & Gas
FEB 13 2004
WV Department of
Environmental Protection

\$100.

OK #4848

Notification must be given to the district oil and gas inspector 24 hours before permitted work can commence.

Work order approved by inspector _____ Date _____