

Untitled Map

Write a description for your map.

Legend



Path Measure

04/04/2025

Google Earth

Parsons A-1

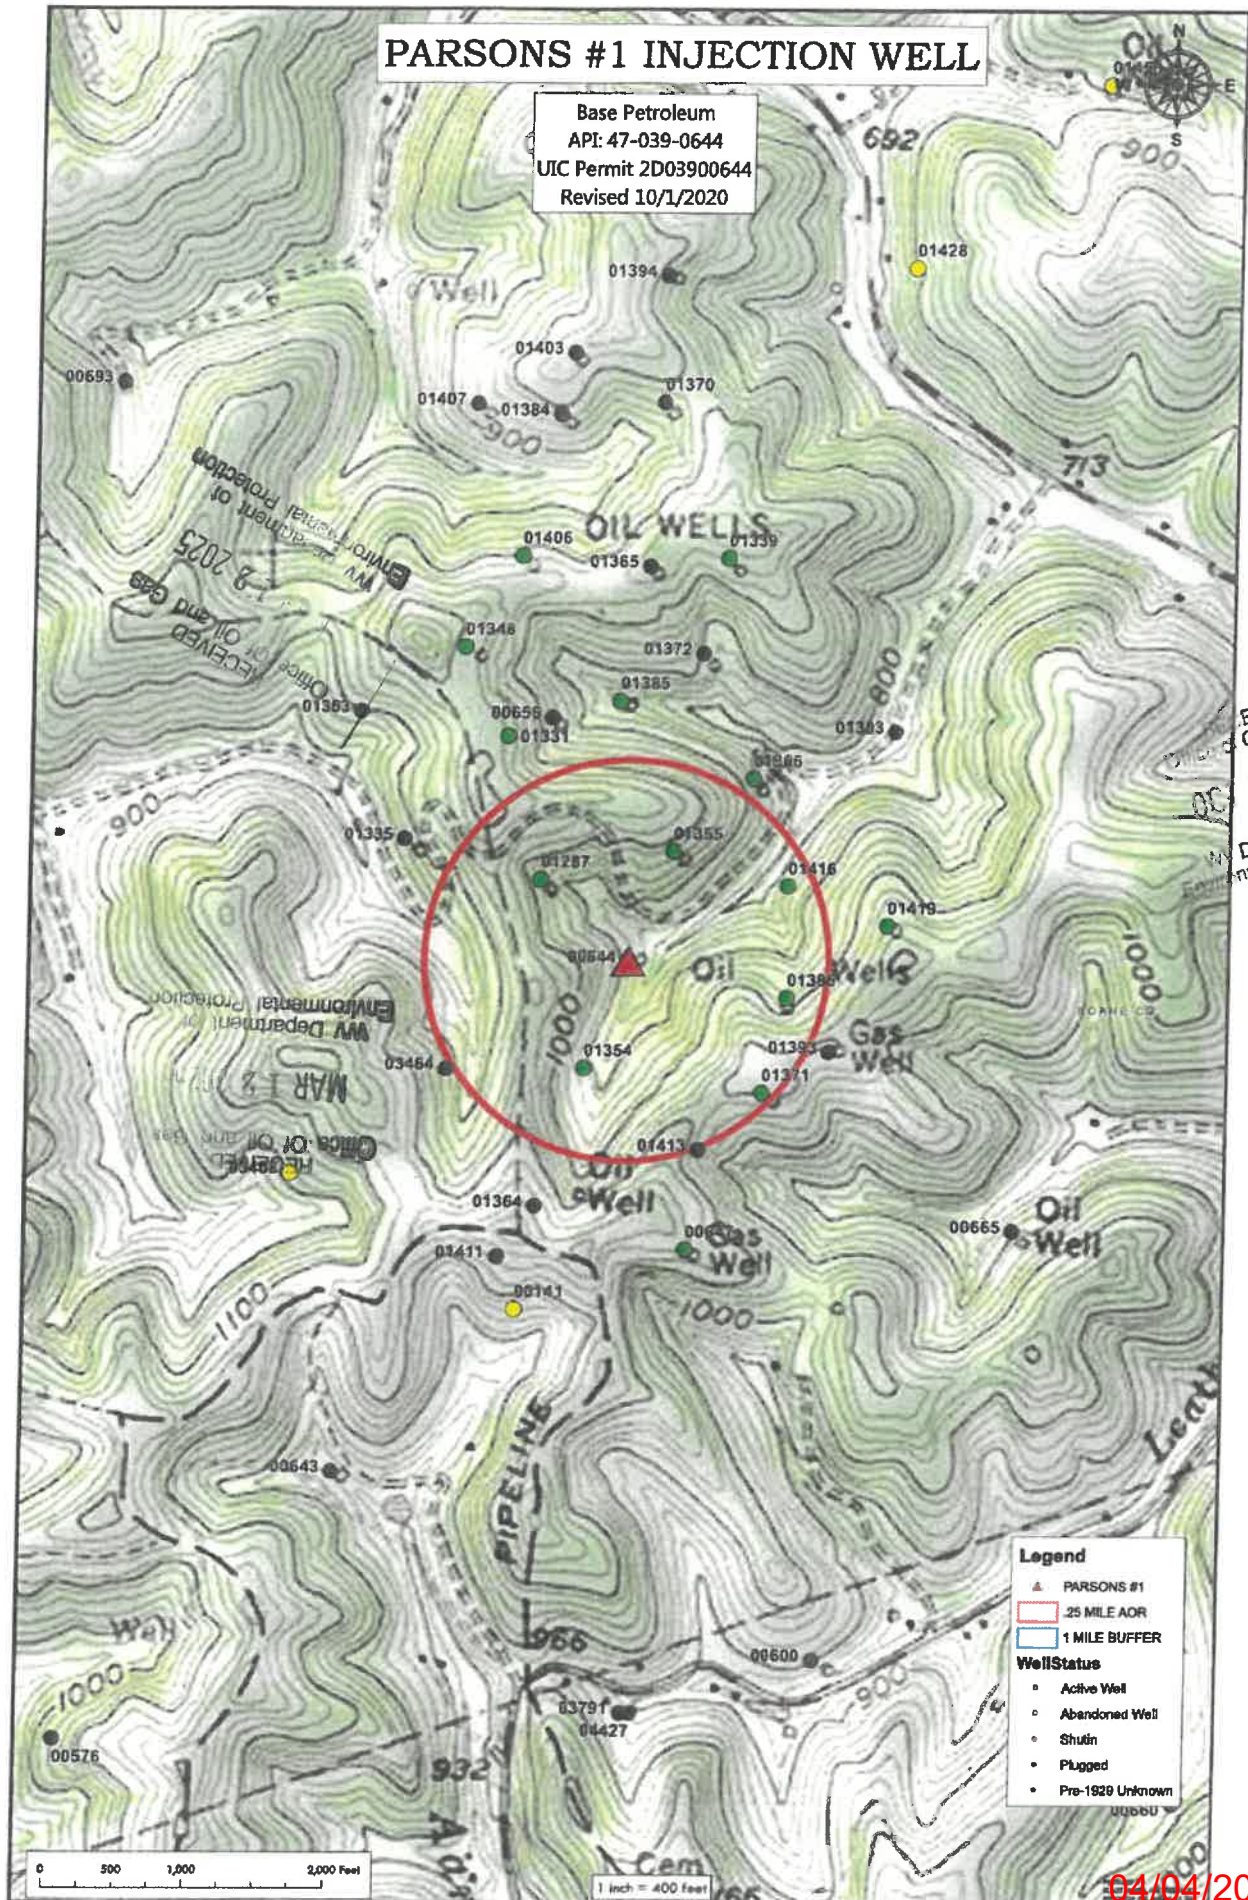


Image © 2025 Airbus


10000 ft



4703900644



4703900644

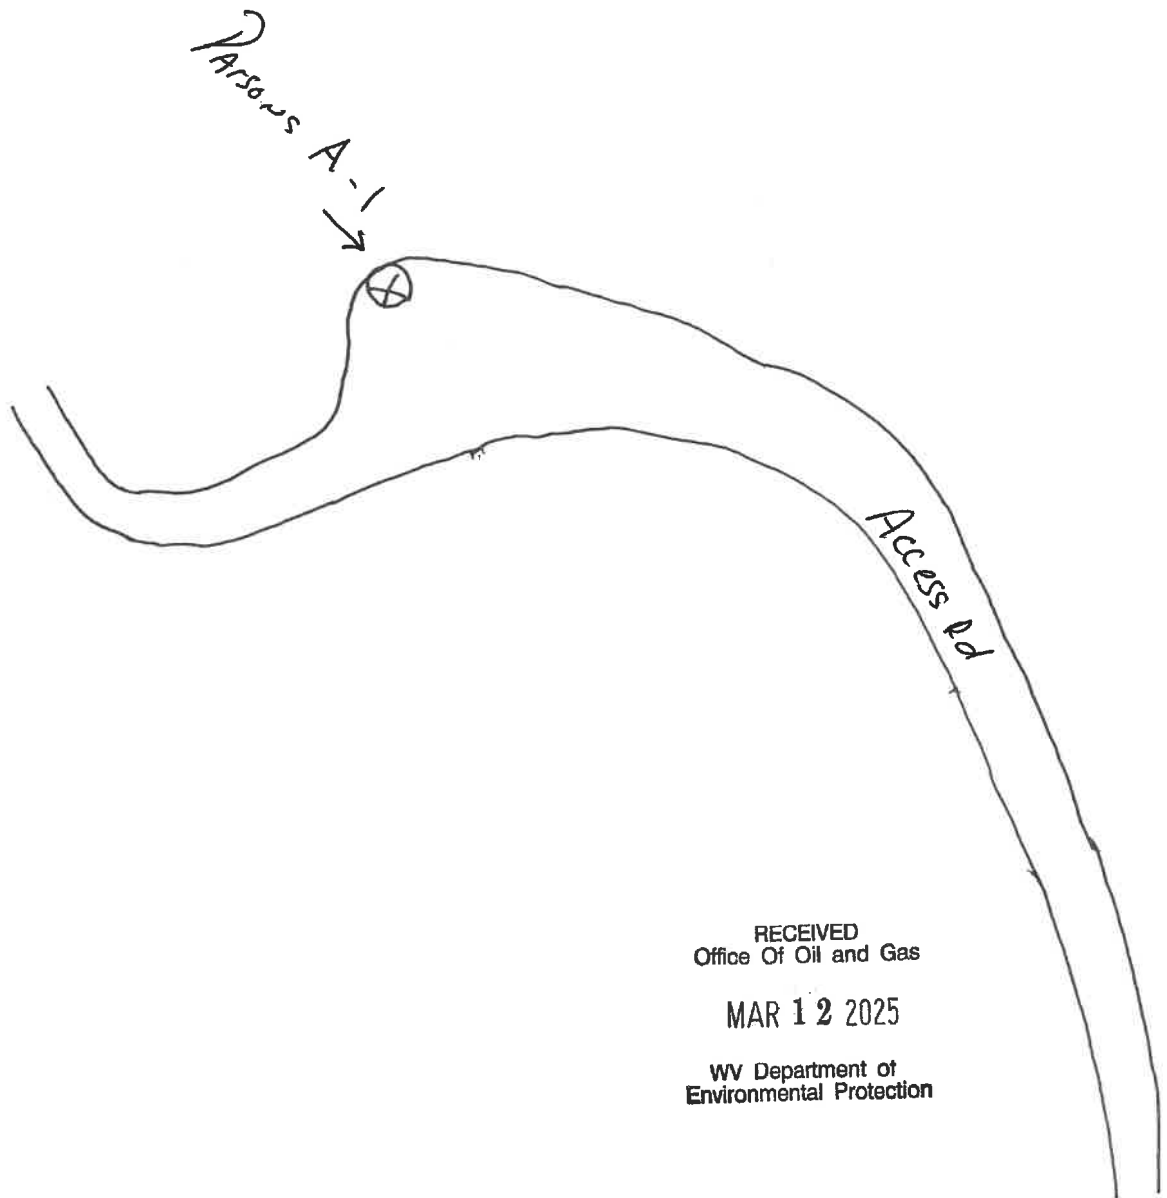

RECEIVED
Office Of Oil and Gas


MAR 12 2025

WV Department of
Environmental Protection

04/04/2025

4703900644

LONGITUDE 81°30'

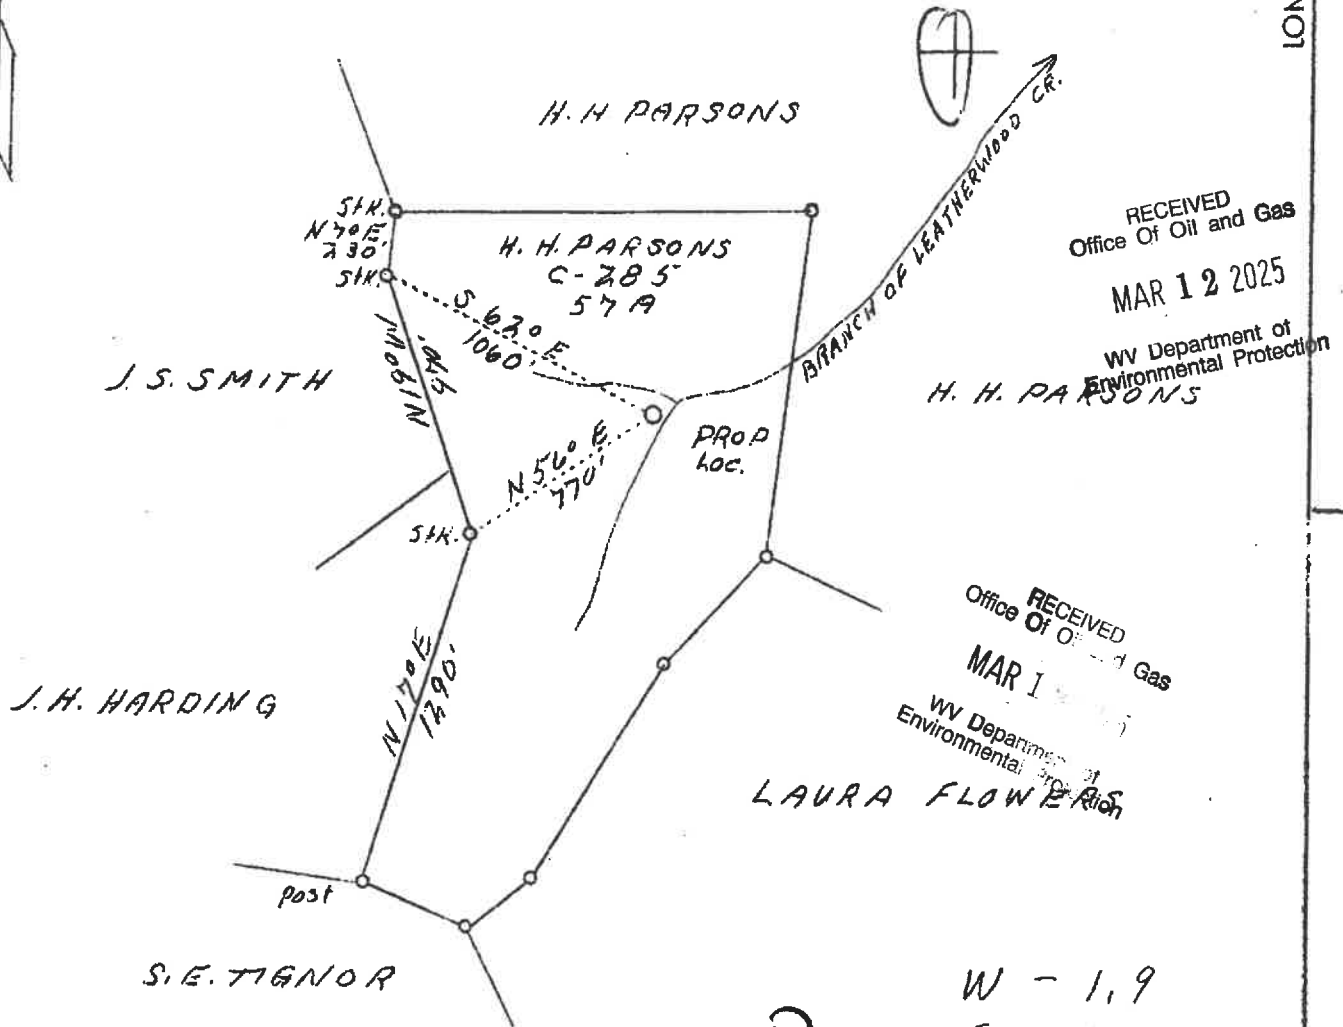

ABD

New Location

7 C (I-5)

Company	Columbian Carbon Co.
Address	Box 1240 Charleston, W.Va.
Farm	H.H.Parsons
Acres	57
Lease No	C - 285
Well (Farm) No.	1
El. (S.L.)	850.7
Quadrangle	SE Kenna S.E.
County	Kanawha
District	Poca
Eng.	James N. Sell

STATE OF WEST VIRGINIA
Department of Mines
OIL AND GAS DIVISION
Charleston

WELL LOCATION MAP

File No. Kan-644

x Denotes location of well on U.S. Topo-
graphic Maps. scale 1 to 62,500. latitude

04/04/2025