

FILE No. 14-100-002
DRAWING No. 14-100-002
SCALE 1"=1000'
MINIMUM DEGREE OF ACCURACY 1:200
PROVEN SOURCE OF ELEVATION TRIMBLE PRO XH GPS UNIT

I THE UNDERSIGNED, HEREBY CERTIFY THAT THIS PLAT IS CORRECT TO THE BEST OF MY KNOWLEDGE AND BELIEF AND SHOWS ALL THE INFORMATION REQUIRED BY LAW AND THE REGULATIONS ISSUED AND PRESCRIBED BY THE DIVISION OF ENVIRONMENTAL PROTECTION.

(SIGNED)

RICHARD J. PRINE

PS #851



STATE OF WEST VIRGINIA
DIVISION OF ENVIRONMENTAL PROTECTION
OFFICE OF OIL AND GAS
NITRO, WV



DATE FEBRUARY 11 20 14
OPERATOR'S WELL No. 7141
API WELL No. 47 039 -01198 R

WELL TYPE: OIL GAS LIQUID INJECTION WASTE DISPOSAL
(IF "GAS") PRODUCTION STORAGE DEEP SHALLOW
LOCATION: ELEVATION 724 WATER SHED CAMPBELLS BRANCH OF POCATALICO RIVER
DISTRICT UNION COUNTY KANAWHA
QUADRANGLE POCATALICO

SURFACE OWNER COUNTY COURT OF KANAWHA COUNTY ACREAGE 89.65
OIL & GAS ROYALTY OWNER RAYMOND CITY COAL & TRANSPORTATION LEASE ACREAGE 752.8
LEASE No. 1048150-000


PROPOSED WORK: DRILL CONVERT DRILL DEEPER REDRILL FRACTURE OR STIMULATE PLUG OFF OLD FORMATION PERFORATE NEW FORMATION OTHER PHYSICAL CHANGE IN WELL (SPECIFY) REWORK & ACID STIMULATION

PLUG AND ABANDON CLEAN OUT AND REPLUG
TARGET FORMATION BIG LIME ESTIMATED DEPTH 1707
WELL OPERATOR COLUMBIA GAS TRANSMISSION, LLC DESIGNATED AGENT PAUL AMICK
ADDRESS PO BOX 1273, CHARLESTON, WV ADDRESS P.O. BOX 1273, CHARLESTON W.V.
25325-1273 25325-1273

03/14/2014


FORM IV-6 (8-78)

3901198R

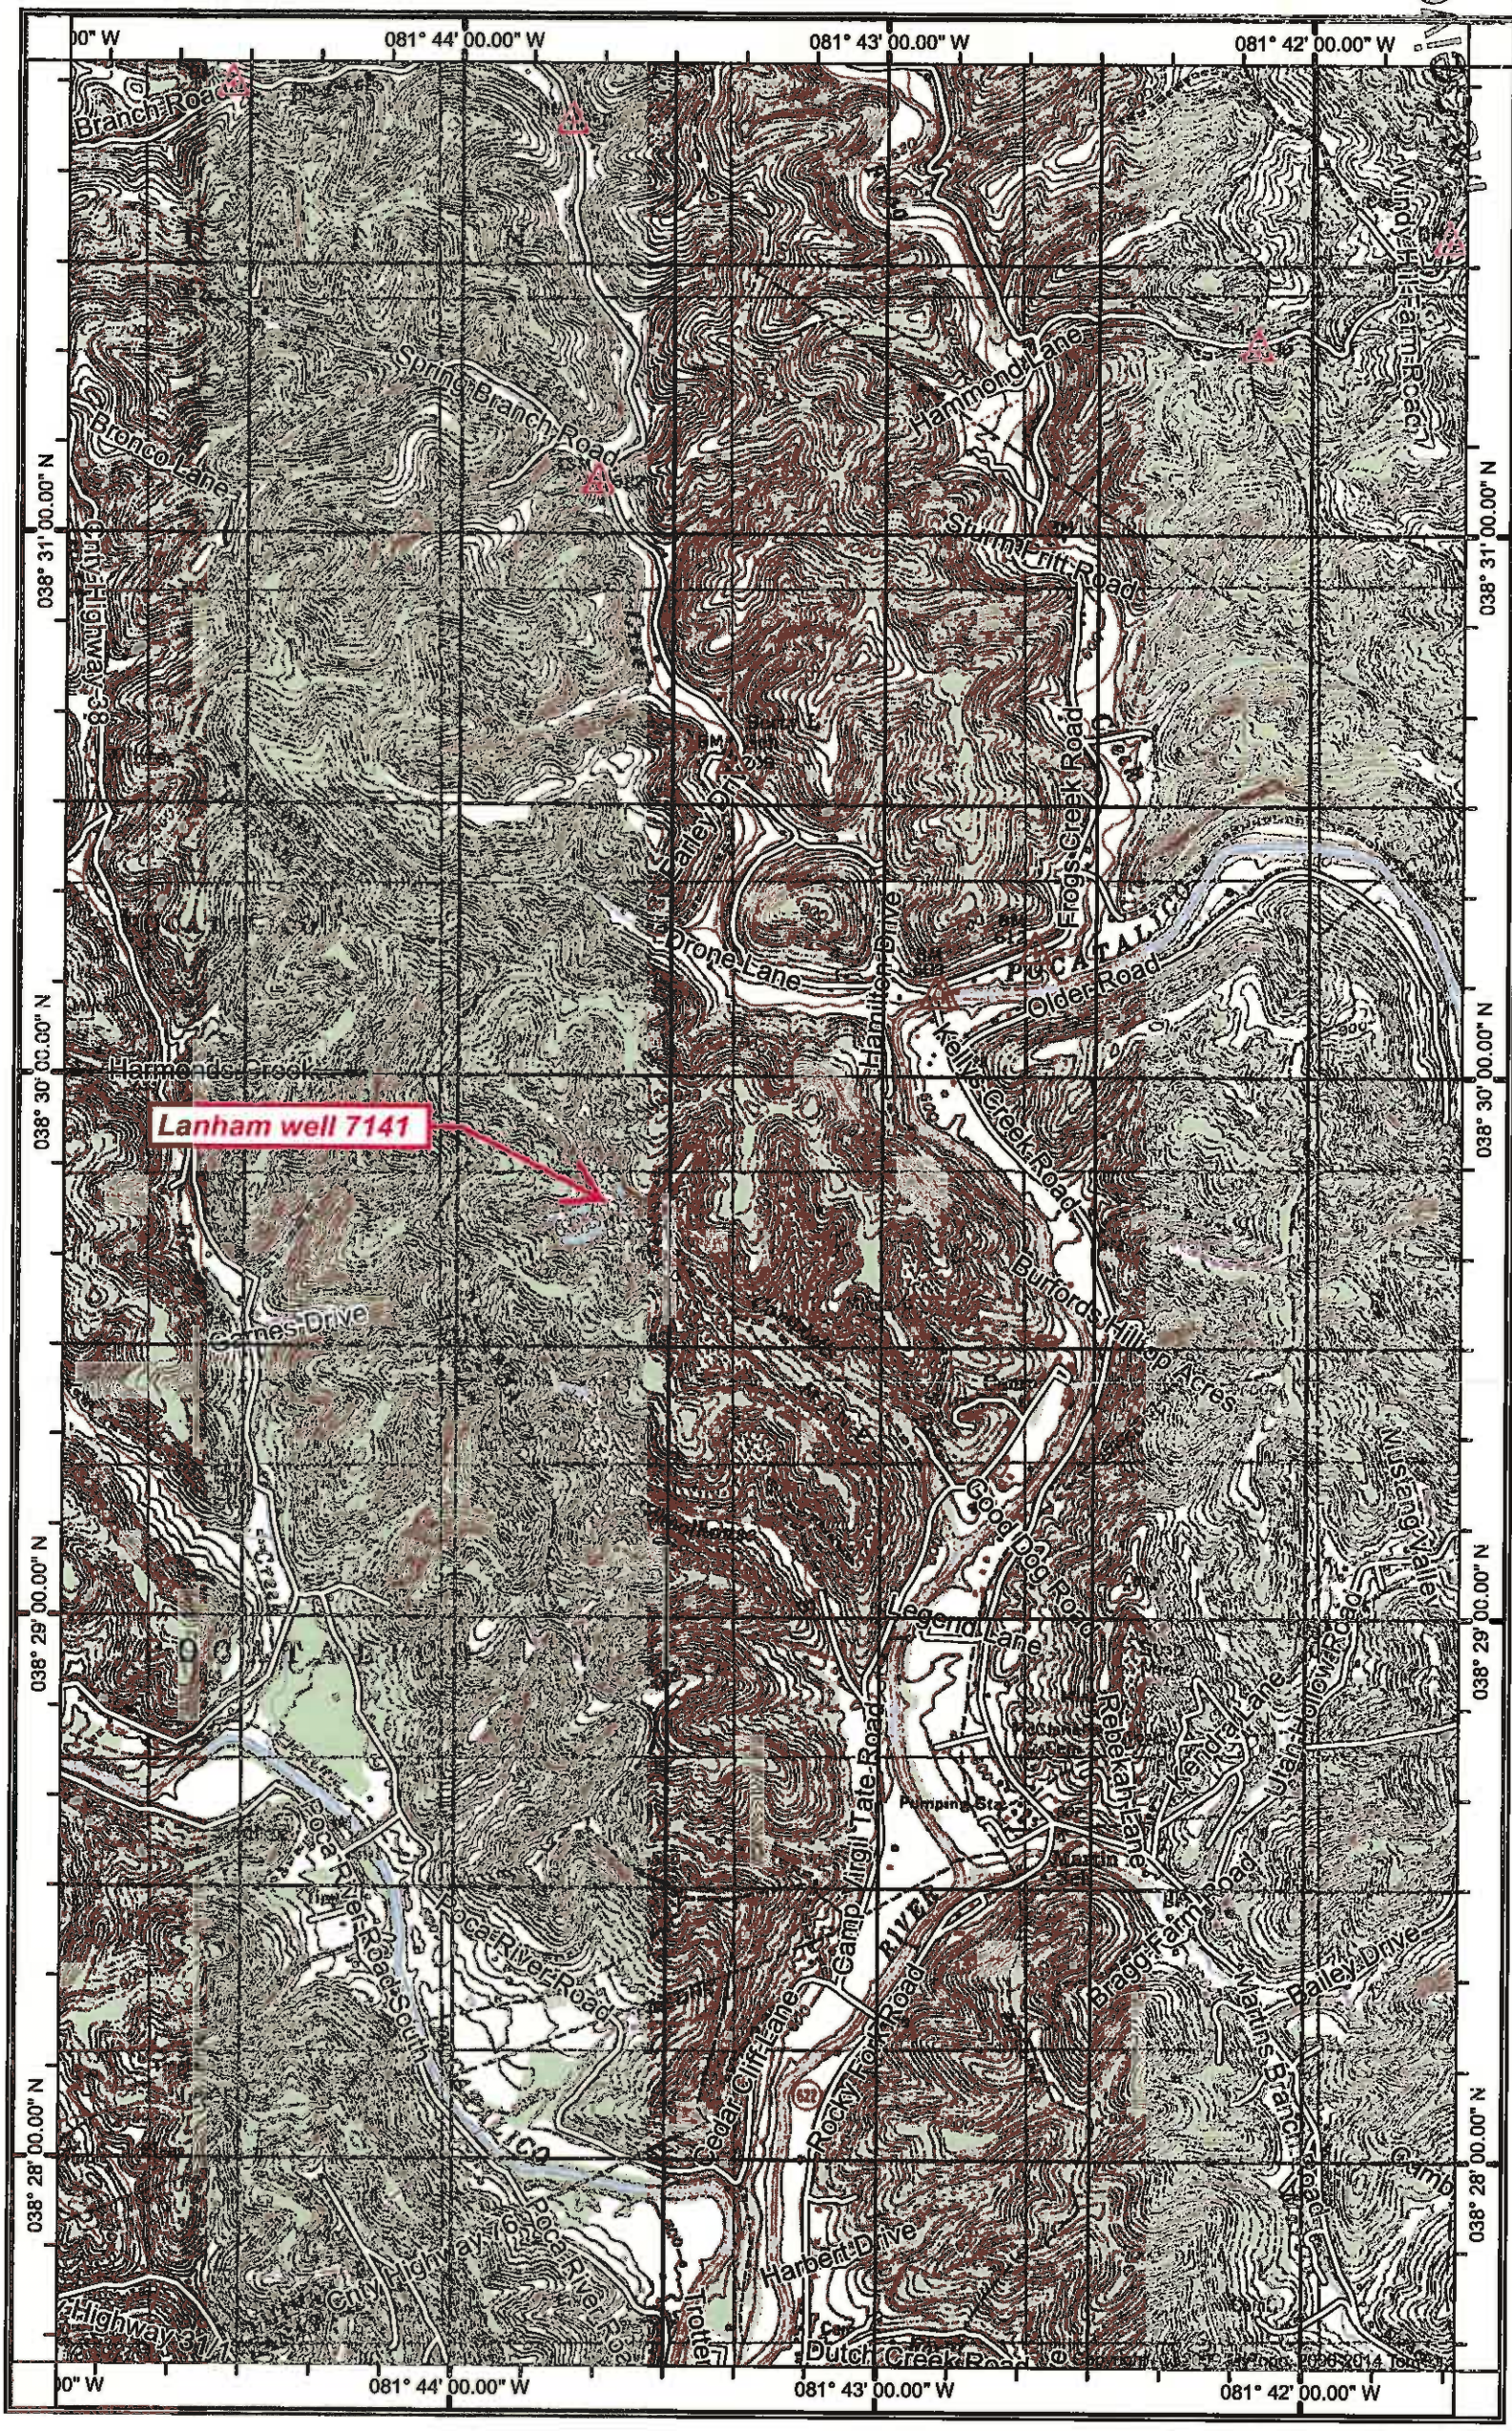

FEB 24 2014

Office of Oil and Gas
WV Dept. of Environmental Protection

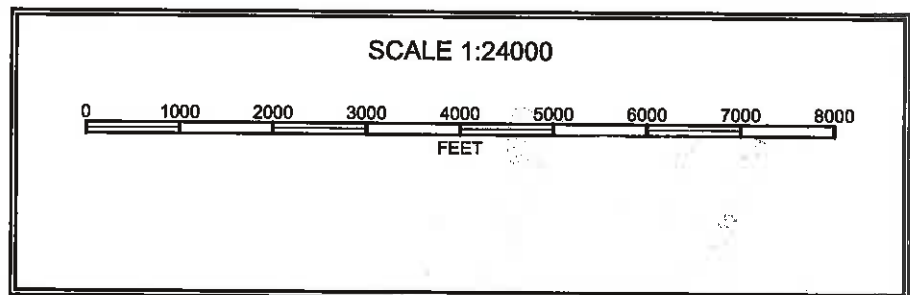

03/14/2014