


(+) DENOTES LOCATION OF WELL ON UNITED STATES TOPOGRAPHIC MAPS
 O 47-039-03684

FILE No 12-100-008
 DRAWING No. 12-100-008
 SCALE 1"=500'
 MINIMUM DEGREE OF ACCURACY 1:200
 PROVEN SOURCE OF ELEVATION TRIMBLE PRO XH GPS UNIT

I THE UNDERSIGNED, HEREBY CERTIFY THAT THIS PLAT IS CORRECT TO THE BEST OF MY KNOWLEDGE AND BELIEF AND SHOWS ALL THE INFORMATION REQUIRED BY LAW AND THE REGULATIONS ISSUED AND PRESCRIBED BY THE DIVISION OF ENVIRONMENTAL PROTECTION.

(SIGNED) [Signature]
 JASON L. WOODS PS #2174

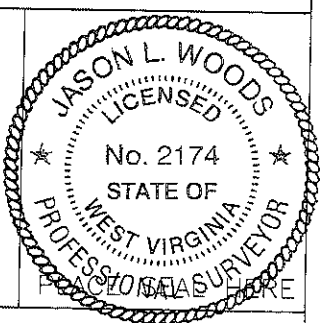

STATE OF WEST VIRGINIA
 DIVISION OF ENVIRONMENTAL PROTECTION
 OFFICE OF OIL AND GAS
 NITRO, WV

DATE FEBRUARY 28 20 12
 OPERATOR'S WELL No. 7101
 API WELL No. 47 039 - 01341

WELL TYPE: OIL GAS LIQUID INJECTION WASTE DISPOSAL
 (IF "GAS") PRODUCTION STORAGE DEEP SHALLOW

LOCATION: ELEVATION 706 WATER SHED INDIAN CREEK
 DISTRICT ELK COUNTY KANAWHA
 QUADRANGLE BLUE CREEK


SURFACE OWNER KENNETH A. & JANET H. TRIGAUX ACREAGE 33
 OIL & GAS ROYALTY OWNER GRACE J. MATHENY et al LEASE ACREAGE 73
 LEASE No. 48323

PROPOSED WORK: DRILL CONVERT DRILL DEEPER REDRILL FRACTURE OR STIMULATE PLUG OFF OLD FORMATION PERFORATE NEW FORMATION OTHER PHYSICAL CHANGE IN WELL (SPECIFY) REWORK AND ACIDIZE

PLUG AND ABANDON CLEAN OUT AND REPLUG

TARGET FORMATION ORISKANY ESTIMATED DEPTH 5041
 WELL OPERATOR COLUMBIA GAS TRANSMISSION, LLC DESIGNATED AGENT PAUL AMICK
 ADDRESS PO BOX 1273, CHARLESTON, WV 25325-1273 ADDRESS P.O. BOX 1273, CHARLESTON W.V. 25325-1273

FORM IV-6 (8-78)

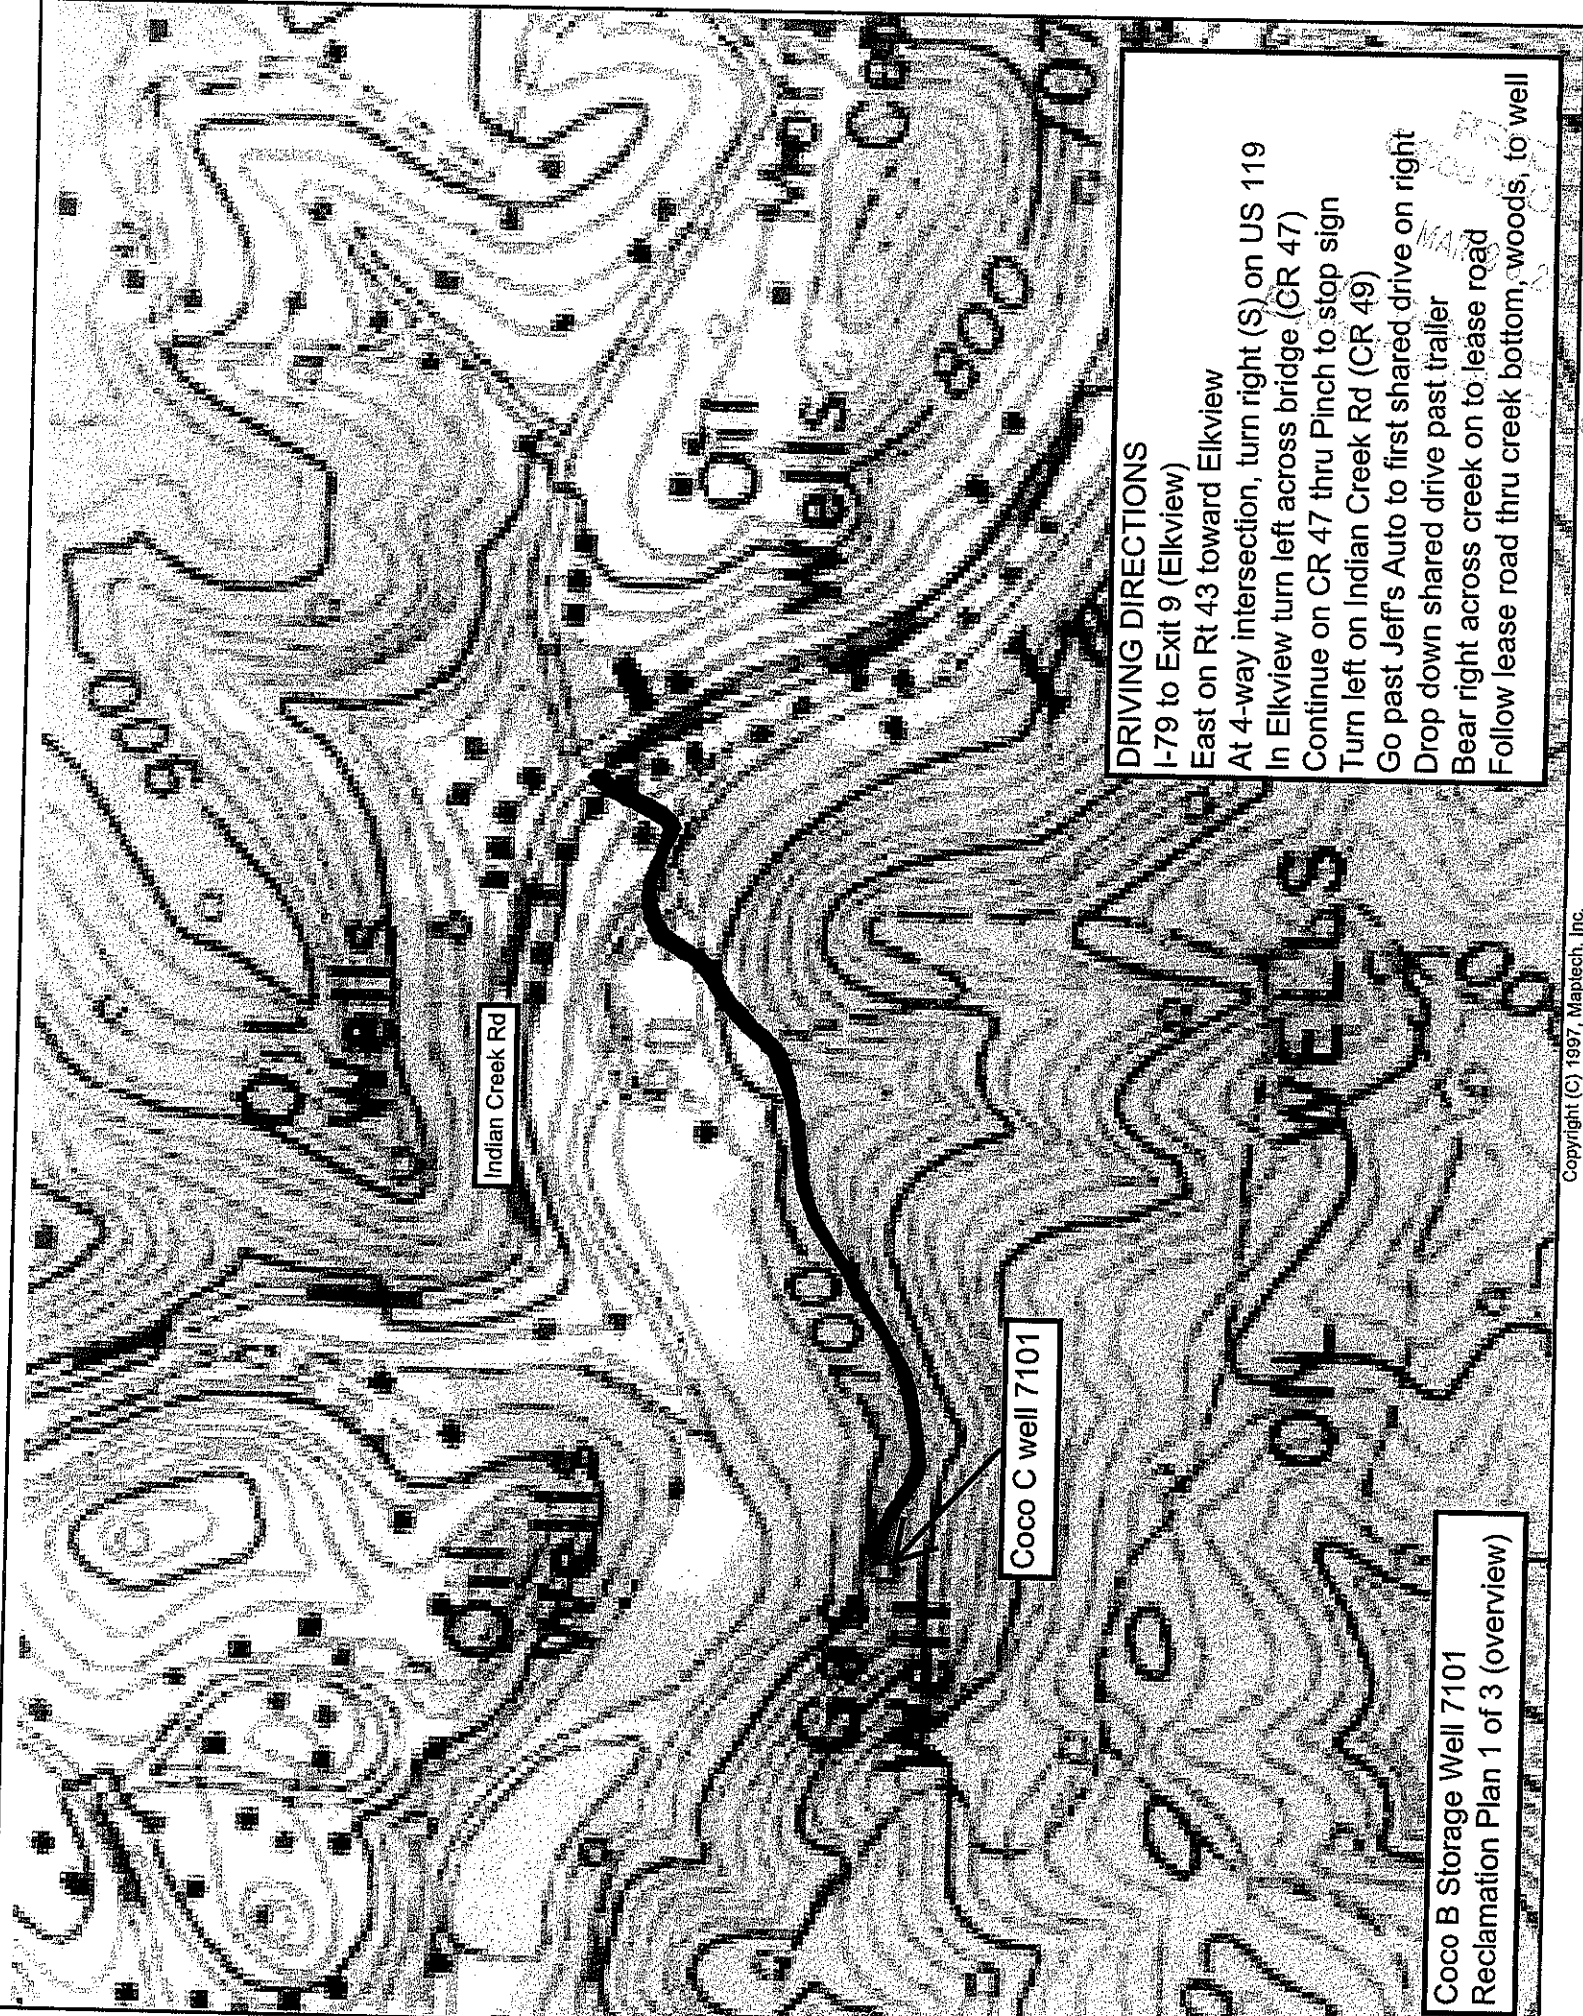

DRIVING DIRECTIONS

I-79 to Exit 9 (Elkview)
East on Rt 43 toward Elkview
At 4-way intersection, turn right (S) on US 119
In Elkview turn left across bridge (CR 47)
Continue on CR 47 thru Pinch to stop sign
Turn left on Indian Creek Rd (CR 49)
Go past Jeff's Auto to first shared drive on right
Drop down shared drive past trailer
Bear right across creek on to lease road
Follow lease road thru creek bottom, woods, to well

Indian Creek Rd

Coco C well 7101

Coco B Storage Well 7101
Reclamation Plan 1 of 3 (overview)