

LATITUDE 38 25'00"

7.5 LOC.

UTM METERS (NAD83)
N-4251986.44
E-463502.90

LAT.=38°24'55.36"
LONG.=81°25'05.04"

LONGITUDE 81 25'00"

SHERMAN SMITH
D.B. 2711 PG.153
T.M. 31 PAR. 2

BRIGHT TIMBERLANDS, LLC
D.B. 2500 PG.752
T.M. 31 PAR. 3

BROOKS BOLIYARD
D.B. 2722 PG.540
T.M. 31 PAR. 2.3
o 47-039-01651

DARLY ENGLAND, et al
D.B. 2616 PG.402
T.M. 31 PAR. 2.2

47-039-05271

47-039-01305

WELL #7106

47-039-01770

IRON REBAR

1352' S 82°20' E
36°56' W
1025.6'
30' R.O.W.

BROOKS BOLIYARD
D.B. 2722 PG.540
T.M. 31 PAR. 2.1

47-039-01229

BLUE CREEK

IRON REBAR


o 47-039-01296

(+) DENOTES LOCATION OF WELL ON UNITED STATES TOPOGRAPHIC MAPS

FILE No 12-100-012
DRAWING No. 12-100-012
SCALE 1"=1000'
MINIMUM DEGREE OF ACCURACY 1:200
PROVEN SOURCE OF ELEVATION TRIMBLE PRO XH GPS UNIT

I THE UNDERSIGNED, HEREBY CERTIFY THAT THIS PLAT IS CORRECT TO THE BEST OF MY KNOWLEDGE AND BELIEF AND SHOWS ALL THE INFORMATION REQUIRED BY LAW AND THE REGULATIONS ISSUED AND PRESCRIBED BY THE DIVISION OF ENVIRONMENTAL PROTECTION.

(SIGNED) Jason L. Woods 3-12-12
JASON L. WOODS PS #2174

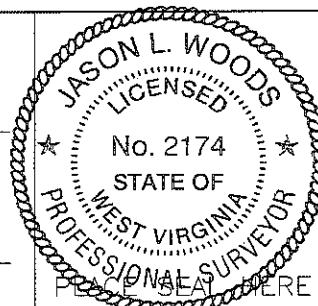

STATE OF WEST VIRGINIA
DIVISION OF ENVIRONMENTAL PROTECTION
OFFICE OF OIL AND GAS
NITRO, WV



DATE FEBRUARY 27 20 12
OPERATOR'S WELL No. 7106
API WELL No.

WELL TYPE: OIL ___ GAS X LIQUID INJECTION ___ WASTE DISPOSAL ___ STATE COUNTY PERMIT
(IF "GAS") PRODUCTION ___ STORAGE X DEEP ___ SHALLOW ___

LOCATION: ELEVATION 876 WATER SHED BLUE CREEK
DISTRICT ELK COUNTY KANAWHA
QUADRANGLE BLUE CREEK

SURFACE OWNER DARYL & ANNETTE ENGLAND & FRANKIE & RUTH ENGLAND ACREAGE 105.64
OIL & GAS ROYALTY OWNER KANAWHA CRUDE OIL CO. LEASE ACREAGE 900
LEASE No. 881


PROPOSED WORK: DRILL ___ CONVERT ___ DRILL DEEPER ___ REDRILL ___ FRACTURE OR
STIMULATE ___ PLUG OFF OLD FORMATION ___ PERFORATE NEW
FORMATION X OTHER PHYSICAL CHANGE IN WELL (SPECIFY) REWORK AND FRAC

PLUG AND ABANDON ___ CLEAN OUT AND REPLUG ___
TARGET FORMATION ORISKANY ESTIMATED DEPTH 5200
WELL OPERATOR COLUMBIA GAS TRANSMISSION, LLC DESIGNATED AGENT PAUL AMICK
ADDRESS PO BOX 1273, CHARLESTON, WV ADDRESS P.O. BOX 1273, CHARLESTON W.V.
25325-1273 25325-1273

05/11/2012

FORM IV-6 (8-78)

DRIVING DIRECTIONS
I-79 to exit 9 (Elkview) 37-15-46A
East on Rt 43 to 4-way intersection
Turn left (N) on US 119
1.2 mi turn right on Blue Creek Rd (Rt 57)
Cross bridge - straight thru intersection
Continue 4.25 mi on Blue Creek Rd
Turn left on Schrader Mt. Rd
0.3 mi well on left beside of road

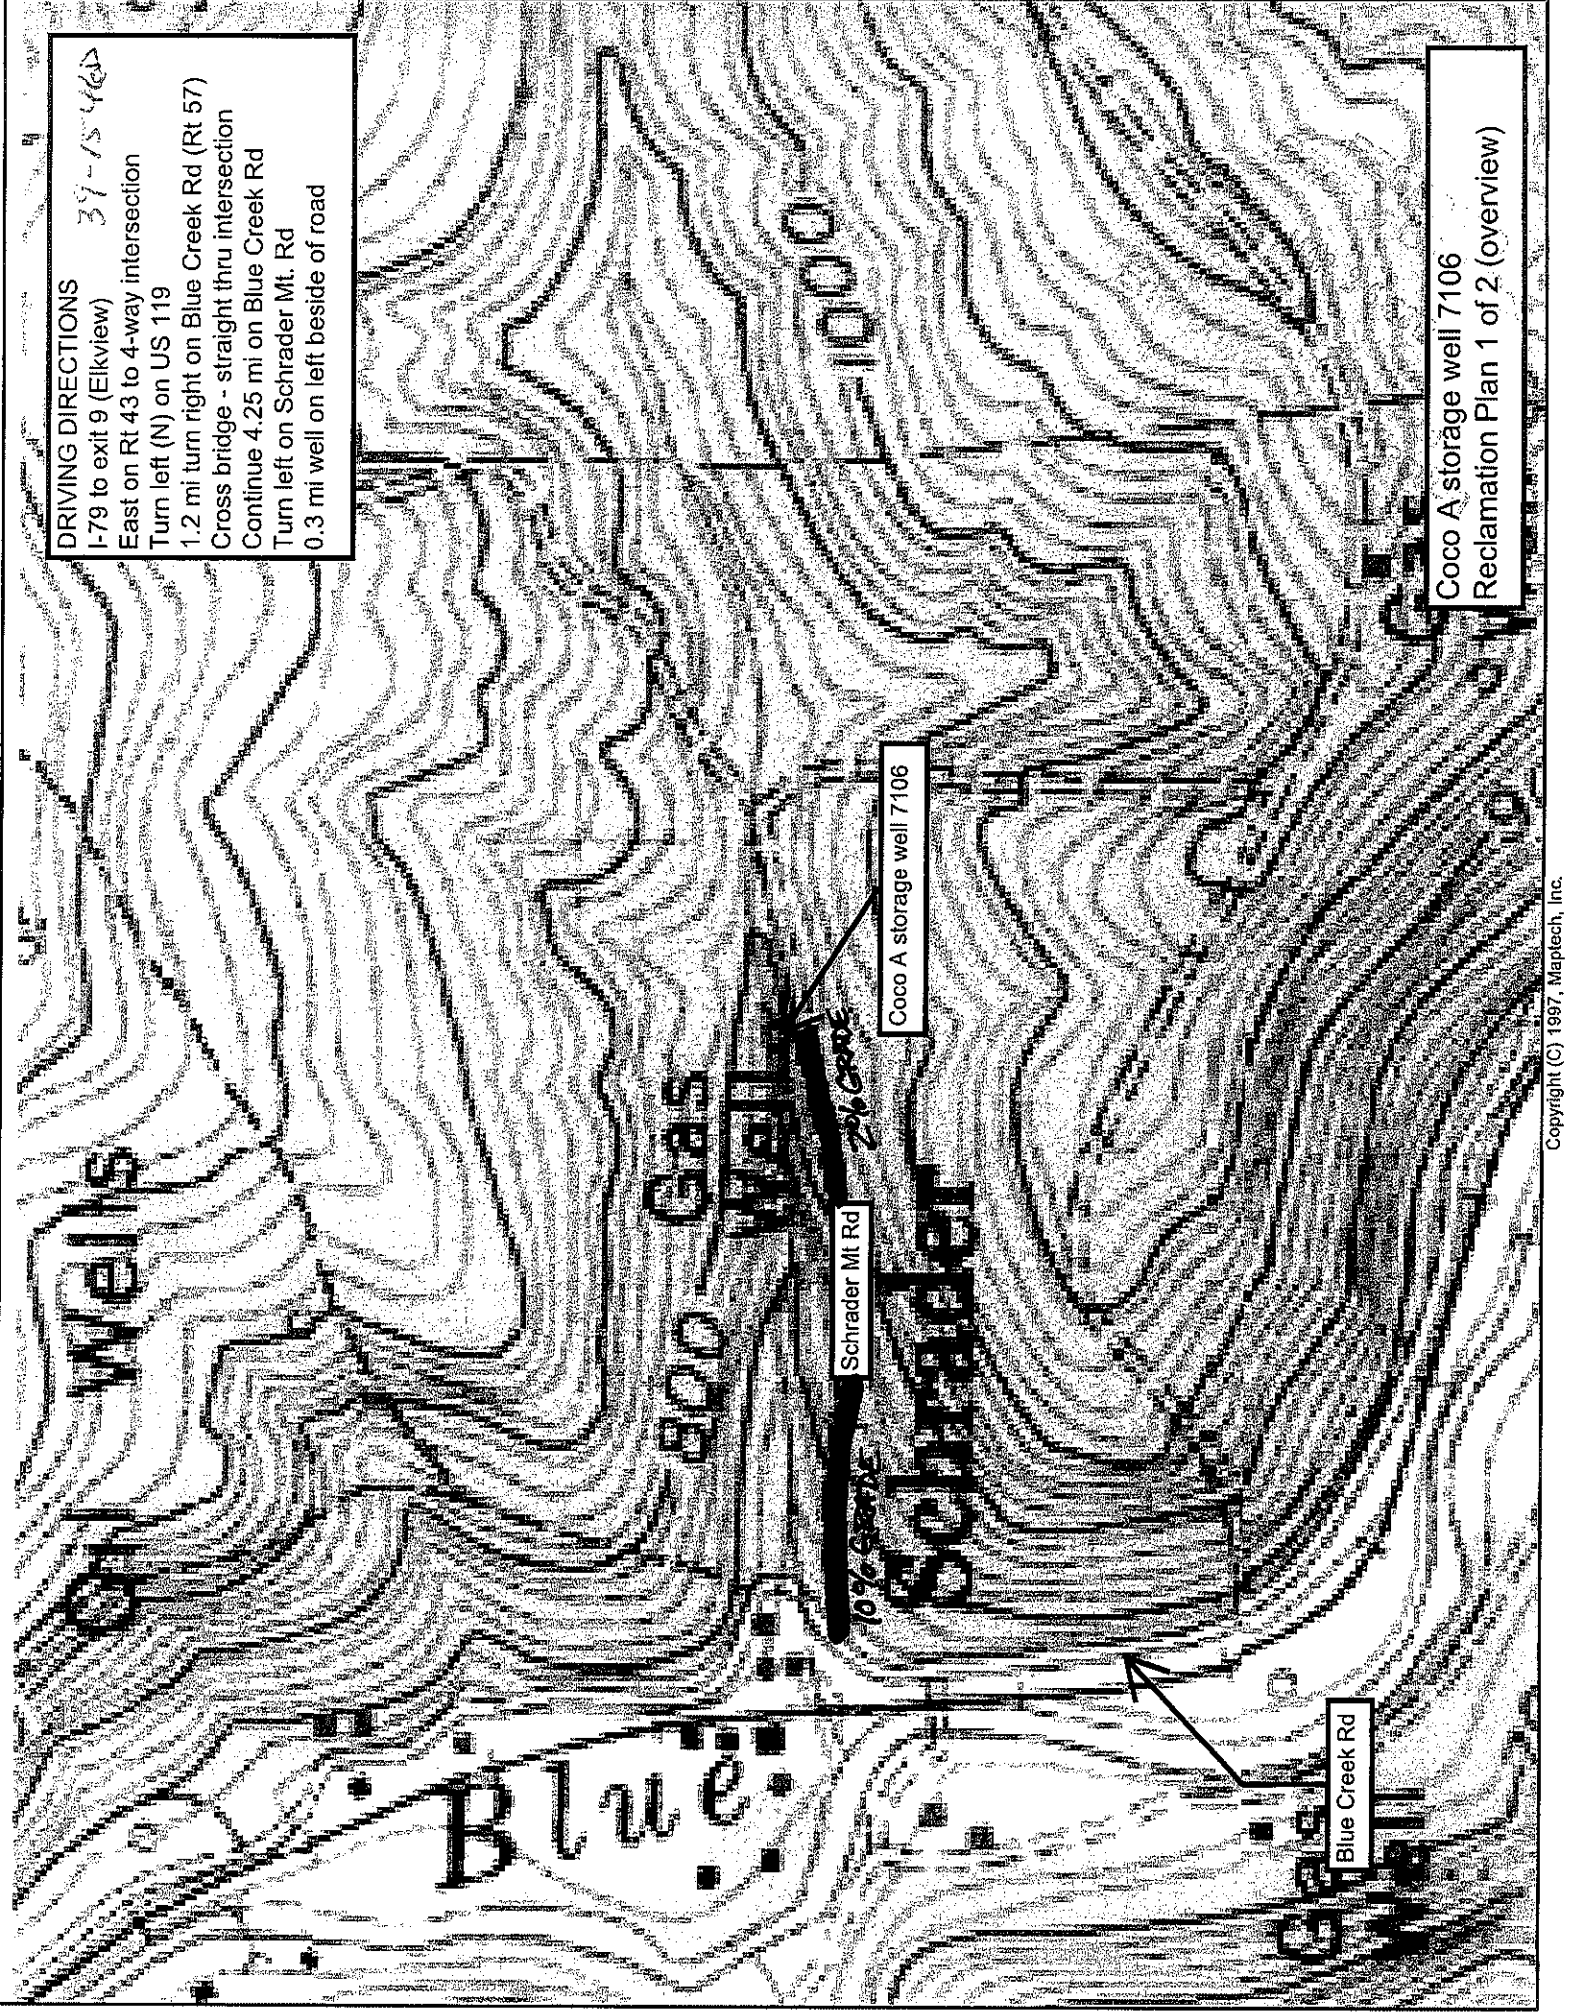

Coco A storage well 7106
Reclamation Plan 1 of 2 (overview)