

NTS
 * ACTIVE WELL
 * PLUGGED WELL

CHARLES R. ET AL
 15-18-68
 DB 23110 PG 0183

FILE NO. 8013-008
 DRAWING NO. 1
 SCALE 1" = 500'
 MINIMUM DEGREE OF ACCURACY 1 in 2500'
 PROVEN SOURCE OF ELEVATION SURVEY GRADE GPS

I THE UNDERSIGNED, HEREBY CERTIFY THAT THIS PLAT IS CORRECT TO THE BEST OF MY KNOWLEDGE AND BELIEF AND SHOWS ALL THE INFORMATION REQUIRED BY LAW AND THE REGULATIONS ISSUED AND PRESCRIBED BY THE DEPARTMENT OF ENVIRONMENTAL PROTECTION.
 (SIGNED) [Signature]
 R.P.E. _____ L.L.S. 1969



STATE OF WEST VIRGINIA
 DEPARTMENT OF ENVIRONMENTAL PROTECTION
 OIL AND GAS DIVISION

DATE OCTOBER 20 13
 OPERATOR'S WELL NO. W.C. BOOKER 1
 API WELL NO. 47 039 02327 W
 STATE 47 COUNTY 039 PERMIT 02327 W


WELL TYPE: OIL GAS LIQUID INJECTION WASTE DISPOSAL
 (IF "GAS,") PRODUCTION STORAGE DEEP SHALLOW
 LOCATION: ELEVATION 688 WATERSHED WILLS CREEK
 DISTRICT ELK COUNTY KANAWHA
 QUADRANGLE BLUE CREEK
 SURFACE OWNER CALVIN & PATRICIA PRITT ACREAGE 42 AC
 OIL & GAS ROYALTY OWNER N/A LEASE ACREAGE N/A
 LEASE NO. N/A

PROPOSED WORK: DRILL CONVERT DRILL DEEPER REDRILL FRACTURE OR STIMULATE PLUG OFF OLD FORMATION PERFORATE NEW FORMATION OTHER PHYSICAL CHANGE IN WELL (SPECIFY) (WORK IS TO LOCATE AND REPAIR A LEAK IN PRODUCTION CASING)
 PLUG AND ABANDON CLEAN OUT AND REPLUG
 TARGET FORMATION BIG INJUN/SALT SANDS ESTIMATED DEPTH 1815'
 WELLOPERATOR EXCO Resources (PA), LLC DESIGNED AGENT MIKE CHURCH-EXCO RESOURCES
 ADDRESS 3000 ERICSSON DRIVE, SUITE 200 WARRENDALE, PA 15086 ADDRESS P.O. BOX 8 RAVENSWOOD, WV 26164

06/13/2014

L:\Williamsport\Energy\Exco-8013\8013-008 Booker 1 SWD\CAD\W.C. Booker 1 Plat.dwg, 4/7/2014 11:56:58 AM, DWG To PDF.pc3

COUNTY NAME PERMIT

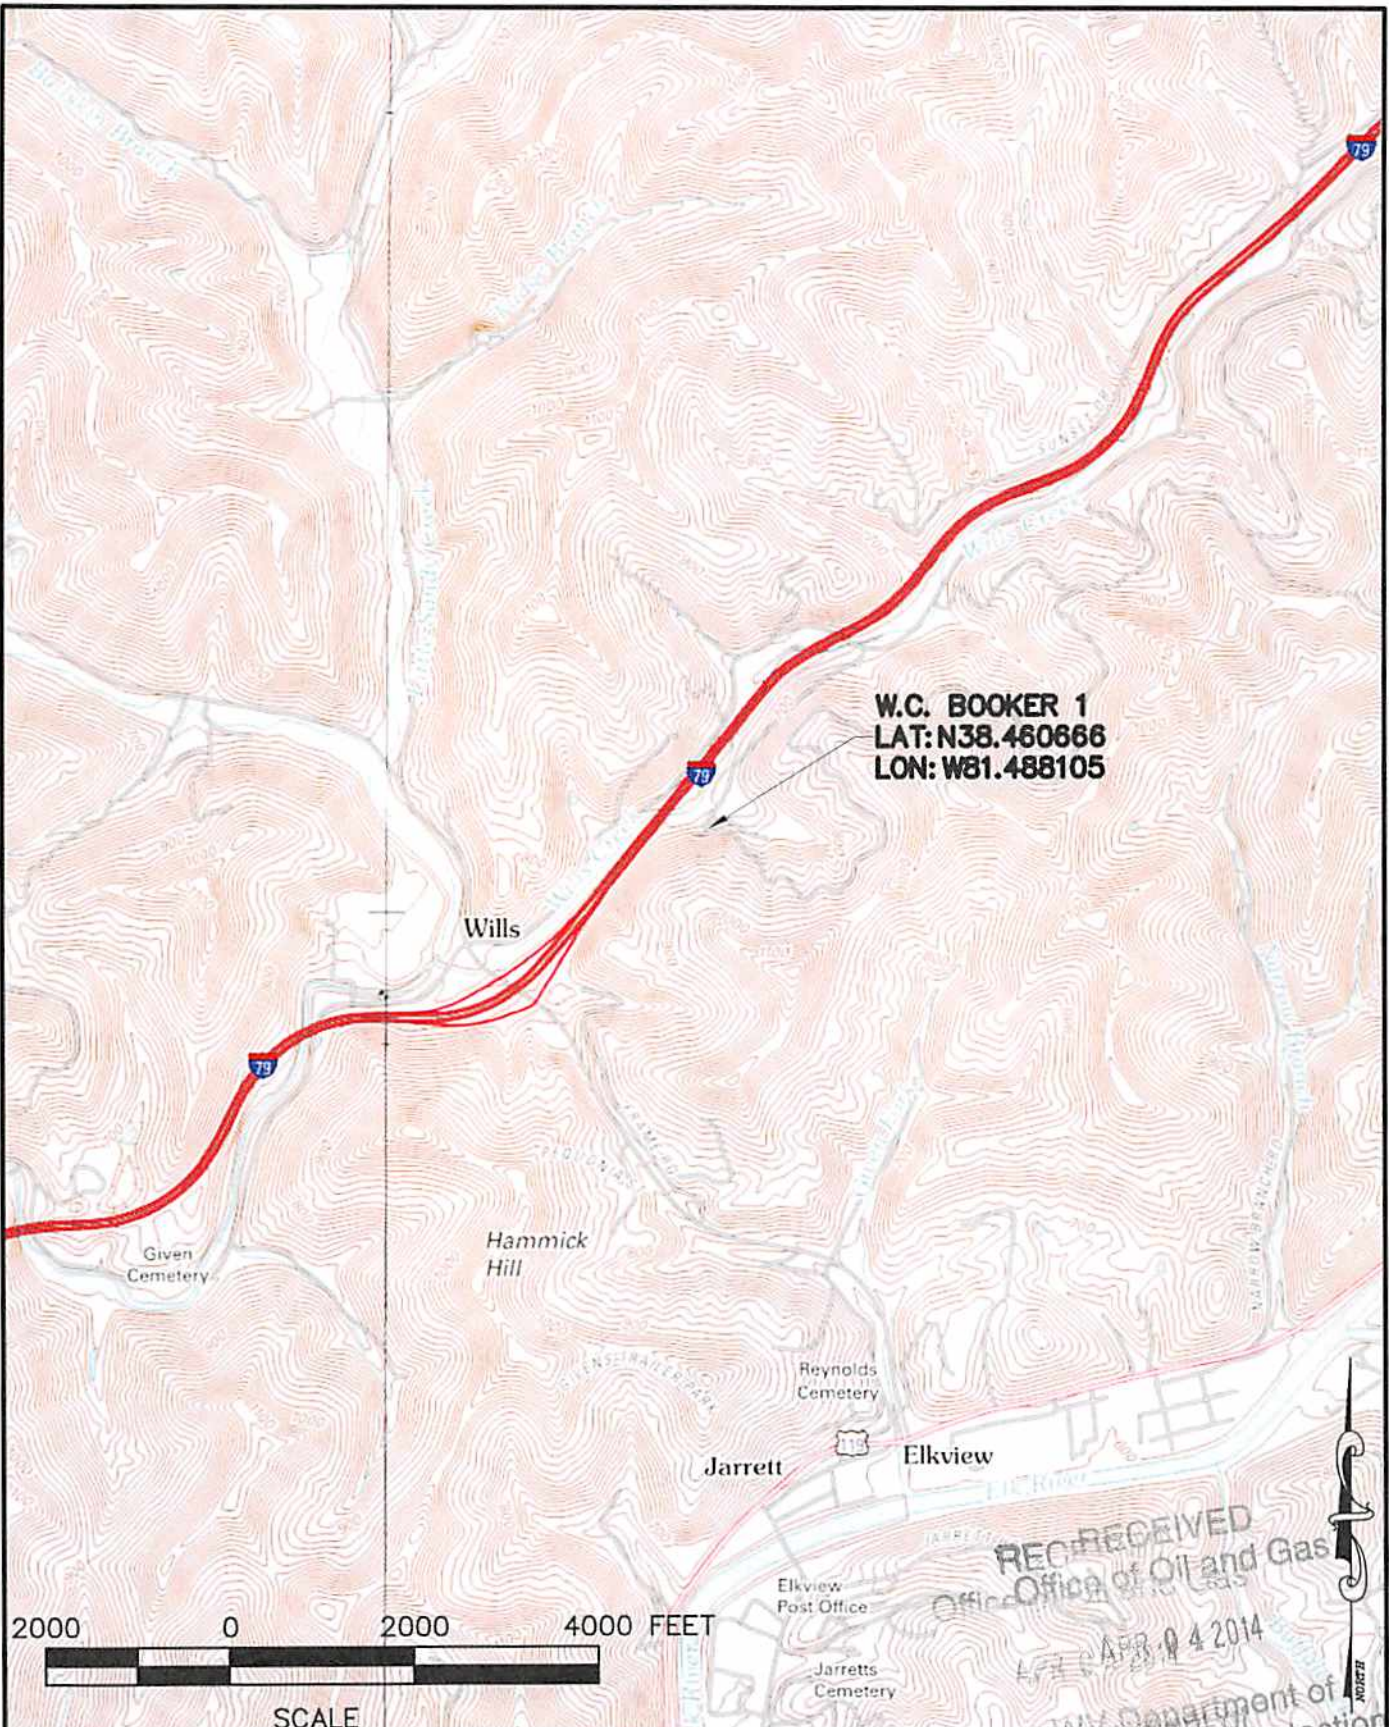

W.C. BOOKER 1
 LAT: N38.460666
 LON: W81.488105



RECEIVED
 Office of Oil and Gas
 APR 04 2014
 West Virginia Department of Environmental Protection

LDG
 Architects Engineers Surveyors
 1000 Commerce Park Drive • Suite 201
 Williamsport, PA 17701
 PHONE 570.323.6603
 TOLL FREE 877.323.6603
 FAX 570.323.9902
 www.larsondesigngroup.com

SITE LOCATION MAP
 BLUE CREEK QUADRANGLE
 ELK DISTRICT, KANAWHA COUNTY, WV
 W.C. BOOKER 1 SWD
 FOR
 EXCO RESOURCES (PA), LLC

DATE: 04/01/2014
 SHEET NO.:
LOC
 PROJECT NO.:
 8013-008
 SCALE:
 1:2000