


Well Location Map for
47-039-03530
WEIR #91

Northing: 4255362.14
Easting: 466296.84
Elevation: 9321ft


UTM NAD83 Zone 17N Meters

GREYLOCK
Greylock Conventional, LLC
500 Corporate Landing
Charleston, WV 25311

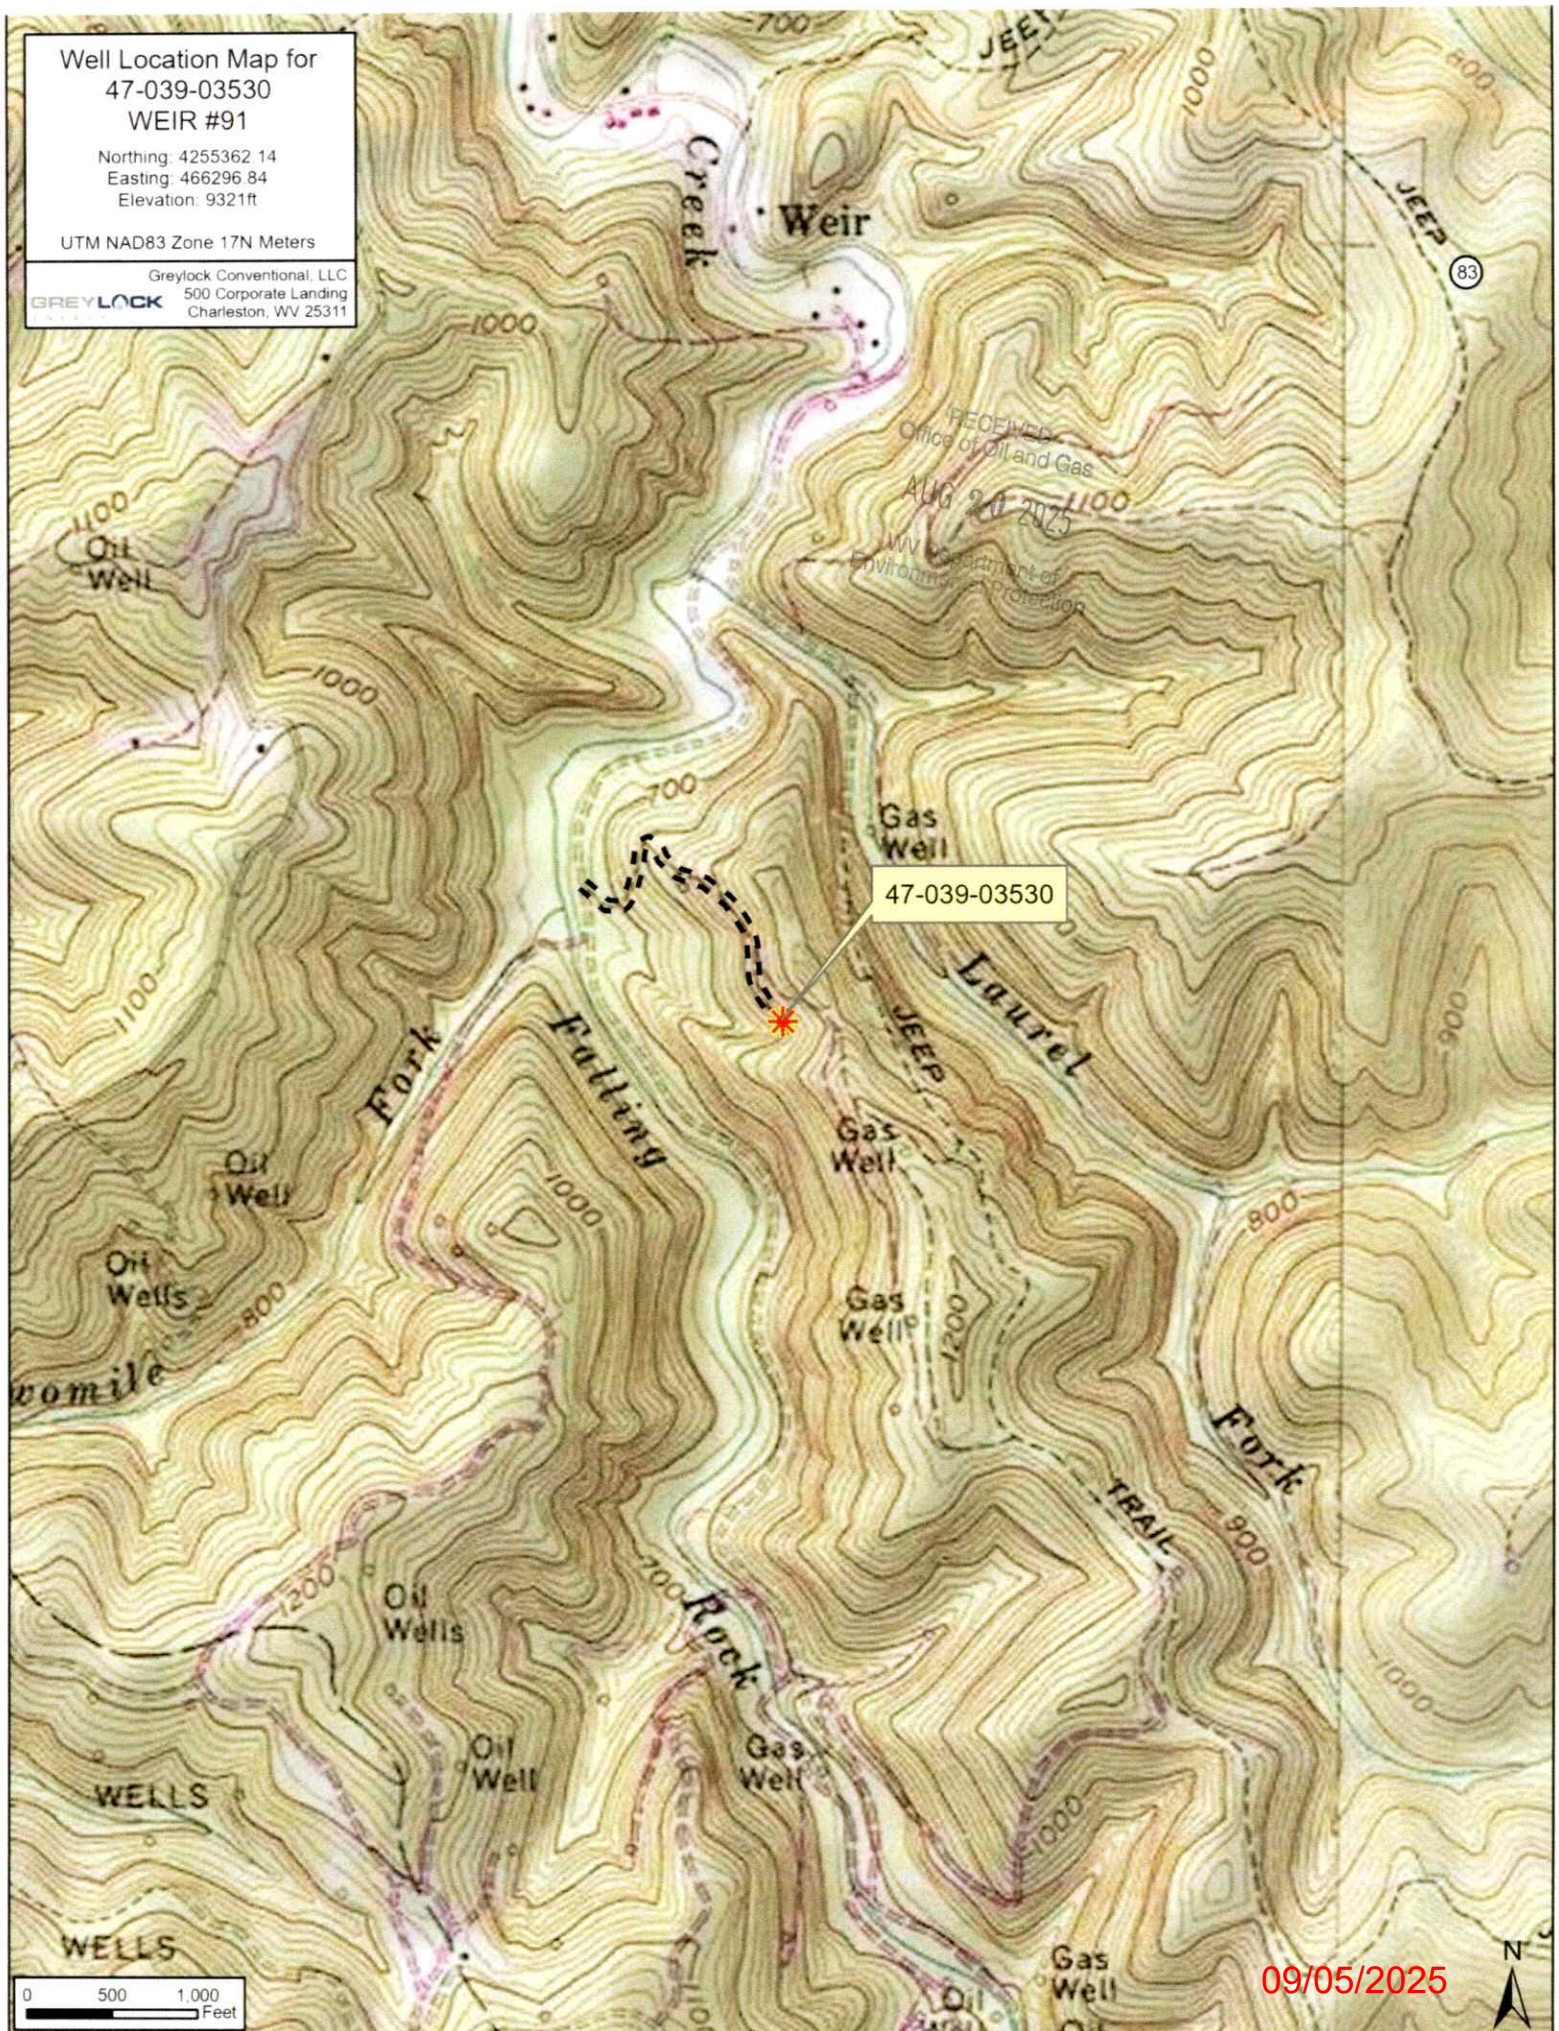

09/05/2025

WEIR #91

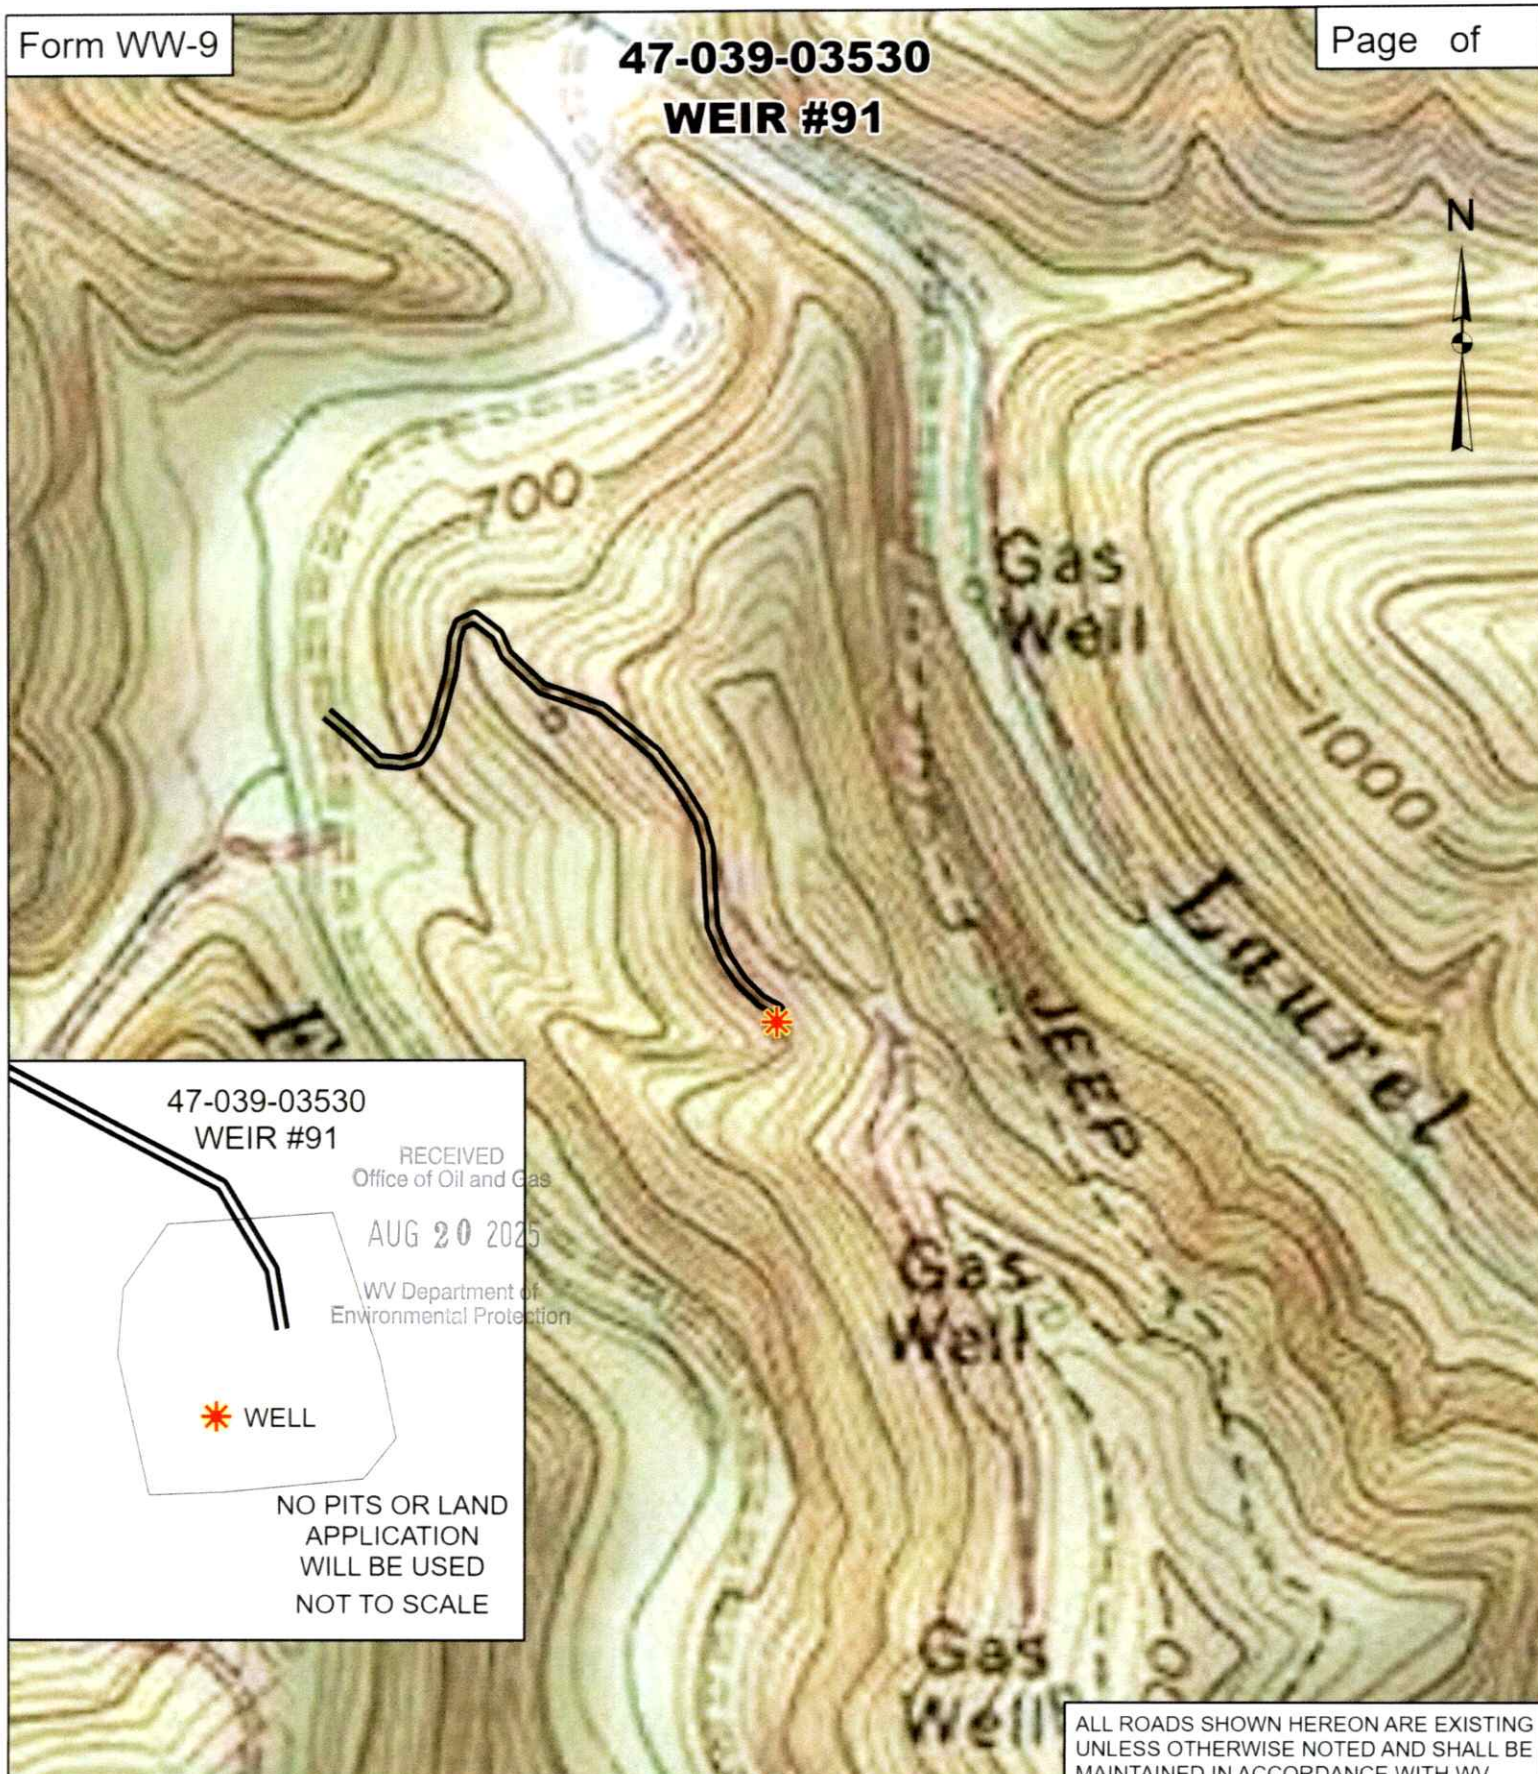47-039-03530
WEIR #91RECEIVED
Office of Oil and Gas

AUG 20 2025

WV Department of
Environmental Protection

* WELL

NO PITS OR LAND
APPLICATION
WILL BE USED
NOT TO SCALE**GREYLOCK**
ENERGY

Greylock Conventional, LLC

500 Corporate Landing Charleston, WV 25311
304-925-6100 - www.greylockenergy.com

Date: 8/7/2025

0 150 300 600 900 1,200

Feet

1:6,000

TOPO SECTION OF USGS
BLUE CREEK 7.5' QUADRANGLE

ALL ROADS SHOWN HEREON ARE EXISTING UNLESS OTHERWISE NOTED AND SHALL BE MAINTAINED IN ACCORDANCE WITH WV D.E.P. OIL AND GAS BMP MANUAL ENTRANCES AT COUNTY/STATE ROADS SHALL BE MAINTAINED WITH WV D.O.T. REGULATION. SEPARATE PERMITS MAY BE REQUIRED BY D.O.T.

EARTHWORK CONTRACTORS ARE RESPONSIBLE FOR NOTIFYING THE OPERATOR AND INSPECTOR PRIOR TO ANY DEVIATION FROM THIS PLAN.

09/05/2025

WW-7
8-30-06



West Virginia Department of Environmental Protection
Office of Oil and Gas
WELL LOCATION FORM: GPS

API: 47-039-03530 WELL NO.: 91

FARM NAME: Weir

RESPONSIBLE PARTY NAME: Greylock Conventional, LLC

COUNTY: Kanawha DISTRICT: Big Sandy

QUADRANGLE: Blue Creek

SURFACE OWNER: Heartwood Forest Land Fund VII

ROYALTY OWNER: Jim C. Hamer Company

UTM GPS NORTHING: 4255362.144

UTM GPS EASTING: 466296.842 GPS ELEVATION: 932 ft

The Responsible Party named above has chosen to submit GPS coordinates in lieu of preparing a new well location plat for a plugging permit or assigned API number on the above well. The Office of Oil and Gas will not accept GPS coordinates that do not meet the following requirements:

1. Datum: NAD 1983, Zone: 17 North, Coordinate Units: meters, Altitude: height above mean sea level (MSL) – meters.
2. Accuracy to Datum – 3.05 meters
3. Data Collection Method:

Survey grade GPS ____: Post Processed Differential ____

Real-Time Differential ____

Mapping Grade GPS X: Post Processed Differential ____

Real-Time Differential X

4. **Letter size copy of the topography map showing the well location.**

I the undersigned, hereby certify this data is correct to the best of my knowledge and belief and shows all the information required by law and the regulations issued and prescribed by the Office of Oil and Gas.

Jim Y
Signature

Asset Dev. Manager
Title

8/15/25
Date

RECEIVED
Office of Oil and Gas
AUG 20 2025
WV Department of
Environmental Protection

09/05/2025