



west virginia department of environmental protection

Office of Oil and Gas
601 57th Street, S.E.
Charleston, WV 25304
(304) 926-0450
fax: (304) 926-0452

Jim Justice, Governor
Austin Caperton, Cabinet Secretary
www.dep.wv.gov

Wednesday, October 25, 2017
NOTICE OF PERMIT CANCELLATION
Vertical / Re-Work - 3

VIKING ENERGY CORPORATION
P. O. BOX 13366

SISSONVILLE, WV 253600000

Re: Permit cancellation for LEMMA REALTY 1
47-039-04549-00-00

The FINAL INSPECTION REPORT for the CANCELLED PERMIT, issued for U.S. Well Number 47-039-04549-00-00, has been received by the Office of Oil and Gas. The permit has been cancelled as of 10/25/2017.

If there are any questions, please feel free to contact me at (304) 926- 0450.

James A. Martin
Chief

Operator's Well Number: LEMMA REALTY 1
Farm Name: LEMMA REALTY CO., INC.
U.S. WELL NUMBER: 47-039-04549-00-00
Vertical / Re-Work - 3
Date Cancelled: 10/25/2017

Promoting a healthy environment.

10/27/2017


CANCELED

4553

LATITUDE 38°27'30"

LONGITUDE 81°47'30"

GEO. NAD 27 LAT.	38.423525
GEO. NAD 27 LONG.	81.807562
GEO. NAD 83 LAT.	38.423618
GEO. NAD 83 LONG.	81.807414
STATE PLANE 27 N	519355.637
STATE PLANE 27 E	1768646.930
STATE PLANE 83 N	519400.47
STATE PLANE 83 E	1737195.46
UTM -27 N	4252909.825 m
UTM -27 E	429505.594 m
UTM -83 N	4253126.666 m
UTM -83 E	429520.382 m

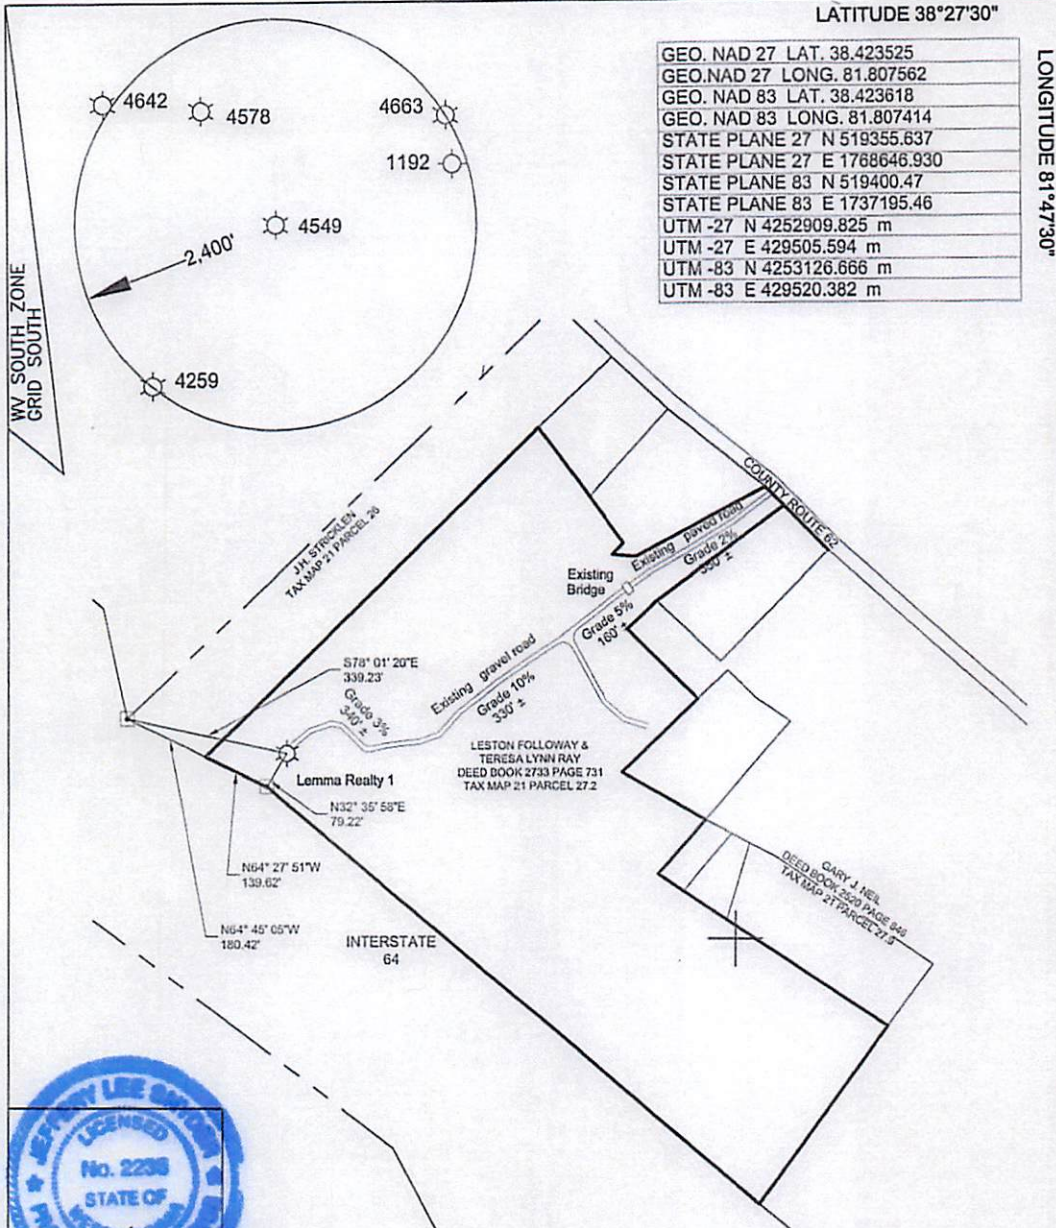

JEFFERY L. SNYDER PS 2238

(*) DENOTES LOCATION OF WELL ON UNITED STATES TOPOGRAPHIC MAPS


I, THE UNDERSIGNED, HEREBY CERTIFY THAT THIS PLAT IS CORRECT TO THE BEST OF MY KNOWLEDGE AND BELIEF AND SHOWS ALL THE INFORMATION REQUIRED BY LAW AND THE REGULATIONS ISSUED AND PERSCRIBED BY THE DEPARTMENT OF ENVIRONMENTAL PROTECTION.



STATE OF WEST VIRGINIA, DIVISION OF ENVIRONMENTAL PROTECTION, OFFICE OF OIL AND GAS

White Brothers Consulting LLC
447 call road suite 216
Charleston, WV 25312

REFERENCES

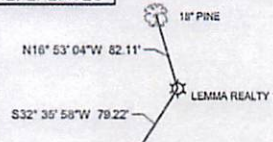

Jeffery L. Snyder PS #2238

DATE 7-24-14
OPERATOR'S WELL# LEMMA REALTY 1
API WELL # 47 - 39 - 04549 W

WELL TYPE: OIL GAS LIQUID INJECTION WASTE DISPOSAL
 (IF "GAS") PRODUCTION STORAGE DEEP SHALLOW STATE COUNTY PERMIT
 LOCATION: ELEVATION 669 WATERSHED ARMOUR CREEK DISTRICT Union COUNTY Kanawha
 QUADRANGLE SAINT ALBANS 7.5

SURFACE OWNER LESTON FOLLOWAY ACREAGE 15.5 ACRES +/-
 OIL & GAS ROYALTY OWNER LESTON FOLLOWAY LEASE ACREAGE 15.5 ACRES +/-
 PROPOSED WORK: DRILL CONVERT DRILL DEEPER REDRILL FRACTURE OR STIMULATE
 STIMULATE PLUG OFF OLD FORMATION PERFORATE NEW FORMATION PLUG & ABANDON
 CLEAN OUT & REPLUG OTHER PHYSICAL CHANGE IN WELL (SPECIFY) _____
 TARGET FORMATION MARCELLUS SHALE ESTIMATED DEPTH 4,900
 WELL OPERATOR Viking Energy, Corporation DESIGNATED AGENT Michael Pinkerton
 ADDRESS P.O. Box 13366 ADDRESS P.O. Box 13366
 Sissonville, WV 25360 Sissonville, WV 25360

FORM WW-6

COUNTY NAME PERMIT

10/27/2017

CANCELED