

NOTE: NO BUILDING STRUCTURES IDENTIFIED WITHIN 200'

WELL SITE	
STATE PLANE WV SOUTH ZONE NAD 1927	
N - 529,686.519 : E - 1,805,933.585	
LATITUDE: (N) 38.4527142	
LONGITUDE: (W) 81.677678	
UTM, NAD83	
17 - 84W TO 78W, METERS	
N - 4,256,274.347 : E - 440,882.248	


(+) DENOTES LOCATION OF WELL ON UNITED STATES TOPOGRAPHIC MAPS

FILE NO.	LOG JOHN FLEMING #3REV.DGN
DRAWING NO.	JOHN FLEMING #3
SCALE	1" = 1000'
MINIMUM DEGREE OF ACCURACY	1 : 200
PROVEN SOURCE OF ELEVATION	MAPPING GRADE GPS

I THE UNDERSIGNED, HEREBY CERTIFY THAT THIS PLAT IS CORRECT TO THE BEST OF MY KNOWLEDGE AND BELIEF AND SHOWS ALL THE INFORMATION REQUIRED BY LAW AND THE REGULATIONS ISSUED AND PRESCRIBED BY THE DEPARTMENT OF ENVIRONMENTAL PROTECTION.

(SIGNED) *Paul E. Miller*

R.P.E. _____ L.L.S. _____ 647

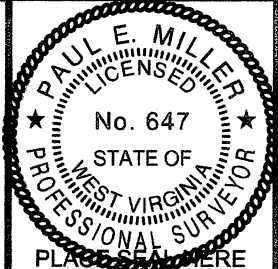


STATE OF WEST VIRGINIA DIVISION OF ENVIRONMENTAL PROTECTION OIL AND GAS DIVISION		DATE <u>NOVEMBER 4</u> , 20 <u>10</u>	
		OPERATOR'S WELL NO. <u>JOHN FLEMING #3</u>	
		API WELL NO. _____	
WELL TYPE: OIL ___ GAS <u>X</u> LIQUID INJECTION ___ WASTE DISPOSAL ___		<u>47</u>	<u>039</u>
(IF "GAS,") PRODUCTION <u>X</u> STORAGE ___ DEEP ___ SHALLOW <u>X</u>		STATE	COUNTY
LOCATION: ELEVATION <u>1,097'</u> WATER SHED _____ MUNDY HOLLOW OF LANE BRANCH		<u>06284F</u>	
DISTRICT _____ UNION _____ COUNTY <u>KANAWHA</u>		PERMIT	
QUADRANGLE <u>POCATALICO, WV 7.5'</u>			
SURFACE OWNER <u>JOHN FLEMING</u>		ACREAGE	<u>63.79</u>
OIL & GAS ROYALTY OWNER <u>JOHN FLEMING & COFFMAN HRS.</u>		LEASE ACREAGE _____	
LEASE NO. _____			
PROPOSED WORK: DRILL <u>X</u> CONVERT ___ DRILL DEEPER ___ REDRILL ___ FRACTURE OR STIMULATE <u>X</u> PLUG OFF OLD FORMATION ___ PERFORATE NEW FORMATION ___ OTHER PHYSICAL CHANGE IN WELL (SPECIFY) _____			
PLUG AND ABANDON ___ CLEAN OUT AND REPLUG ___			
TARGET FORMATION <u>LOWER HURON</u> ESTIMATED DEPTH _____			
WELL OPERATOR <u>LARCH OIL & GAS CORPORATION</u>		DESIGNATED AGENT <u>JIMMY LARCH</u>	
ADDRESS <u>5 KIMERIC LANE, CROSS LANES, WV 25313</u>		ADDRESS <u>SAME</u>	

FORM WW-6

COUNTY NAME PERMIT

39-06284

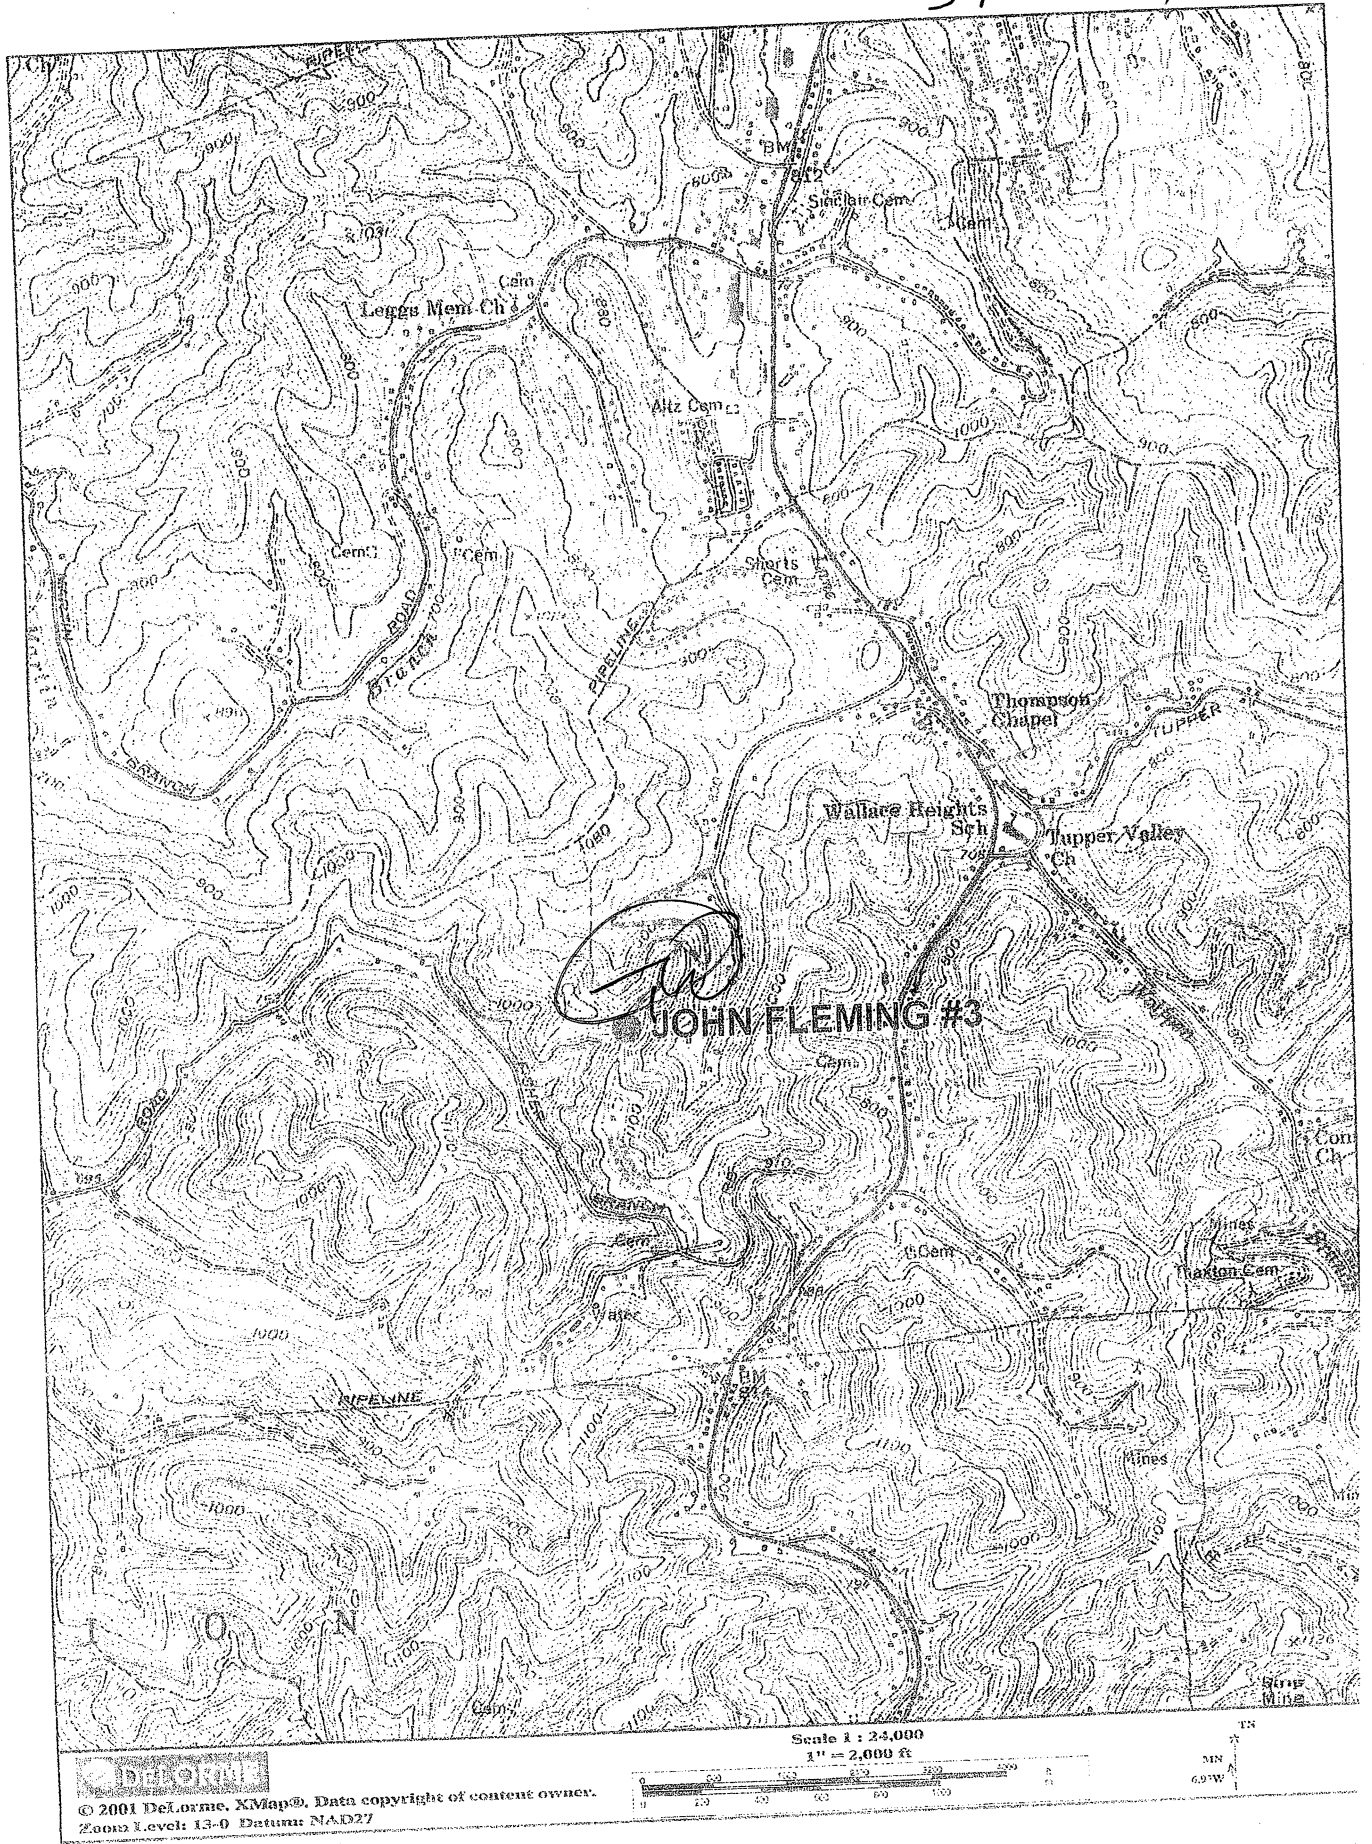

© 2001 DeLorme, XMap®. Data copyright of content owner.
 Zoom Level: 13-0 Datum: NAD27

