

(+) DENOTES LOCATION OF WELL ON UNITED STATES TOPOGRAPHIC MAPS

FILE NO. \_\_\_\_\_  
DRAWING NO. 10-36  
SCALE 1"=500'  
MINIMUM DEGREE OF ACCURACY 1 IN 200  
PROVEN SOURCE OF ELEVATION GPS

I THE UNDERSIGNED, HEREBY CERTIFY THAT THIS PLAT IS CORRECT TO THE BEST OF MY KNOWLEDGE AND BELIEF AND SHOWS ALL THE INFORMATION REQUIRED BY LAW AND THE REGULATIONS ISSUED AND PRESCRIBED BY THE DEPARTMENT OF ENERGY.

(SIGNED) [Signature]  
R.P.E. \_\_\_\_\_ L.L.S. 851



STATE OF WEST VIRGINIA  
Division of Environmental Protection  
OFFICE OF OIL AND GAS

DATE 10/4, 2010  
OPERATOR'S WELL NO. FISHER#1  
API WELL NO. 47-039-06344  
STATE            COUNTY            PERMIT           

WELL TYPE: OIL            GAS X LIQUID INJECTION            WASTE DISPOSAL             
(IF "GAS") PRODUCTION X STORAGE            DEEP            SHALLOW X


LOCATION: ELEVATION 851 WATER SHED LEFT FORK OF TWO MILE CREEK  
DISTRICT            UNION            COUNTY KANAWHA  
QUADRANGLE POCATALICO

SURFACE OWNER HOWARD FISHER ACREAGE 35  
OIL & GAS ROYALTY OWNER HOWARD FISHER LEASE ACREAGE 35  
LEASE NO.           

PROPOSED WORK: DRILL X CONVERT            DRILL DEEPER            REDRILL            FRACTURE OR  
STIMULATE X PLUG OFF OLD FORMATION            PERFORATE NEW  
FORMATION            OTHER PHYSICAL CHANGE IN WELL (SPECIFY):           

PLUG AND ABANDON            CLEAN OUT AND REPLUG             
TARGET FORMATION DEVONIAN SHALE ESTIMATED DEPTH 5500

WELL OPERATOR RESERVE OIL & GAS INC. DESIGNATED AGENT J. SCOTT FRESHWATER  
ADDRESS 929 CHARLESTON ROAD ADDRESS 929 CHARLESTON ROAD  
SPENCER, WV 25276 SPENCER, WV 25276

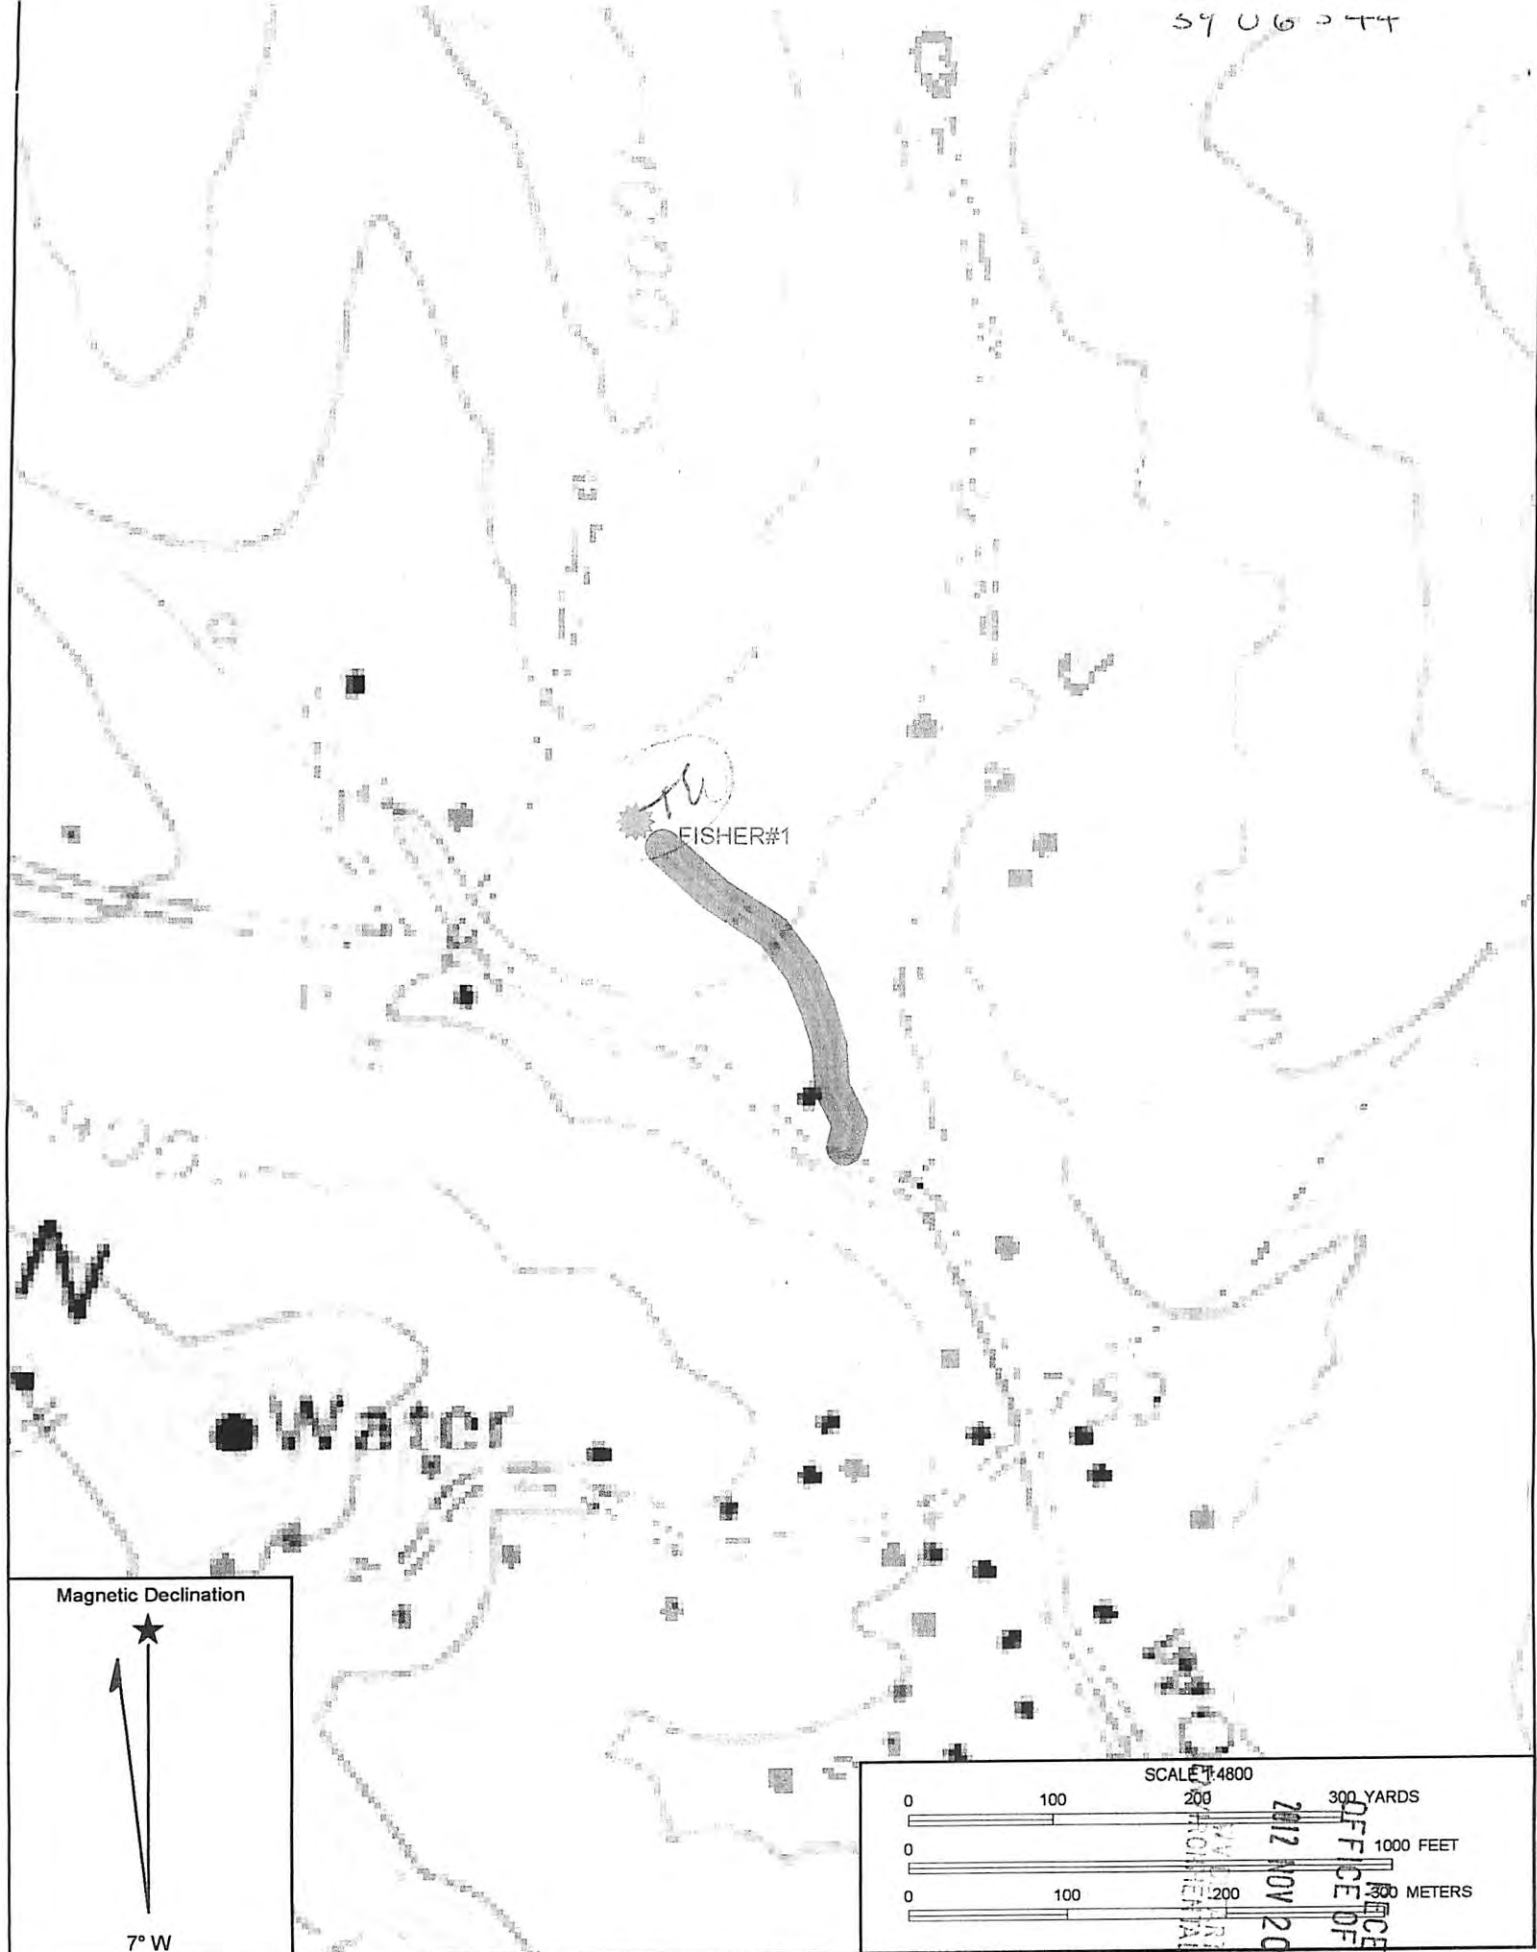

Copyright (C) 1997, Maptech, Inc.

SCALE 1:4800

0 100 200 300 YARDS

0 1000 FEET

0 100 200 300 METERS

RECEIVED  
 OFFICE OF OIL & GAS  
 NOV 20 2012  
 DEPARTMENT OF ENVIRONMENTAL PROTECTION