

(+) DENOTES LOCATION OF WELL ON UNITED STATES TOPOGRAPHIC MAPS

FILE NO. _____
DRAWING NO. 15-08
SCALE 1"=200'
MINIMUM DEGREE OF ACCURACY 1 IN 200
PROVEN SOURCE OF ELEVATION GPS

I THE UNDERSIGNED, HEREBY CERTIFY THAT THIS PLAT IS CORRECT TO THE BEST OF MY KNOWLEDGE AND BELIEF AND SHOWS ALL THE INFORMATION REQUIRED BY LAW AND THE REGULATIONS ISSUED AND PRESCRIBED BY THE DEPARTMENT OF ENERGY.
(SIGNED) *[Signature]*
R.P.E. _____ P.S. 851



STATE OF WEST VIRGINIA
Department of Environmental Protection
OFFICE OF OIL AND GAS

DATE 10/23 20 15
OPERATOR'S WELL NO. HARMON #2
API WELL NO. 47-039-06377
STATE 47 COUNTY 039 PERMIT 06377

WELL TYPE: OIL GAS LIQUID INJECTION _____ WASTE DISPOSAL _____
(IF "GAS") PRODUCTION STORAGE _____ DEEP _____ SHALLOW

LOCATION: ELEVATION 600 WATER SHED DAVIS CREEK
DISTRICT SOUTH CHARLESTON COUNTY KANAWHA
QUADRANGLE CHARLESTON WEST

SURFACE OWNER THE COURTLAND COMPANY ACREAGE 13.767
OIL & GAS FIDUCIARY OWNER THE COURTLAND COMPANY LEASE ACREAGE 13.767
LEASE NO. _____

PROPOSED WORK: DRILL CONVERT _____ DRILL DEEPER _____ REDRILL _____ FRACTURE OR STIMULATE PLUG OFF OLD FORMATION _____ PERFORATE NEW FORMATION _____ OTHER PHYSICAL CHANGE IN WELL (SPECIFY): _____



PLUG AND ABANDON _____ CLEAN OUT AND REPLUG _____

TARGET FORMATION BASE OF LOWER HURON/RHINESTREET ESTIMATED DEPTH 5500
WELL OPERATOR RESERVE OIL & GAS INC. DESIGNATED AGENT J. SCOTT FRESHWATER
ADDRESS 929 CHARLESTON ROAD ADDRESS 929 CHARLESTON ROAD
SPENCER, WV 25276 SPENCER, WV 25276

Received

JAN 15 2016

RECEIVED
Office of Oil and Gas
5500
Office of Oil and Gas
WV Dept. of Environmental Protection
WV Department of Environmental Protection

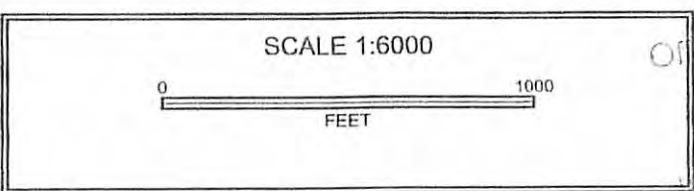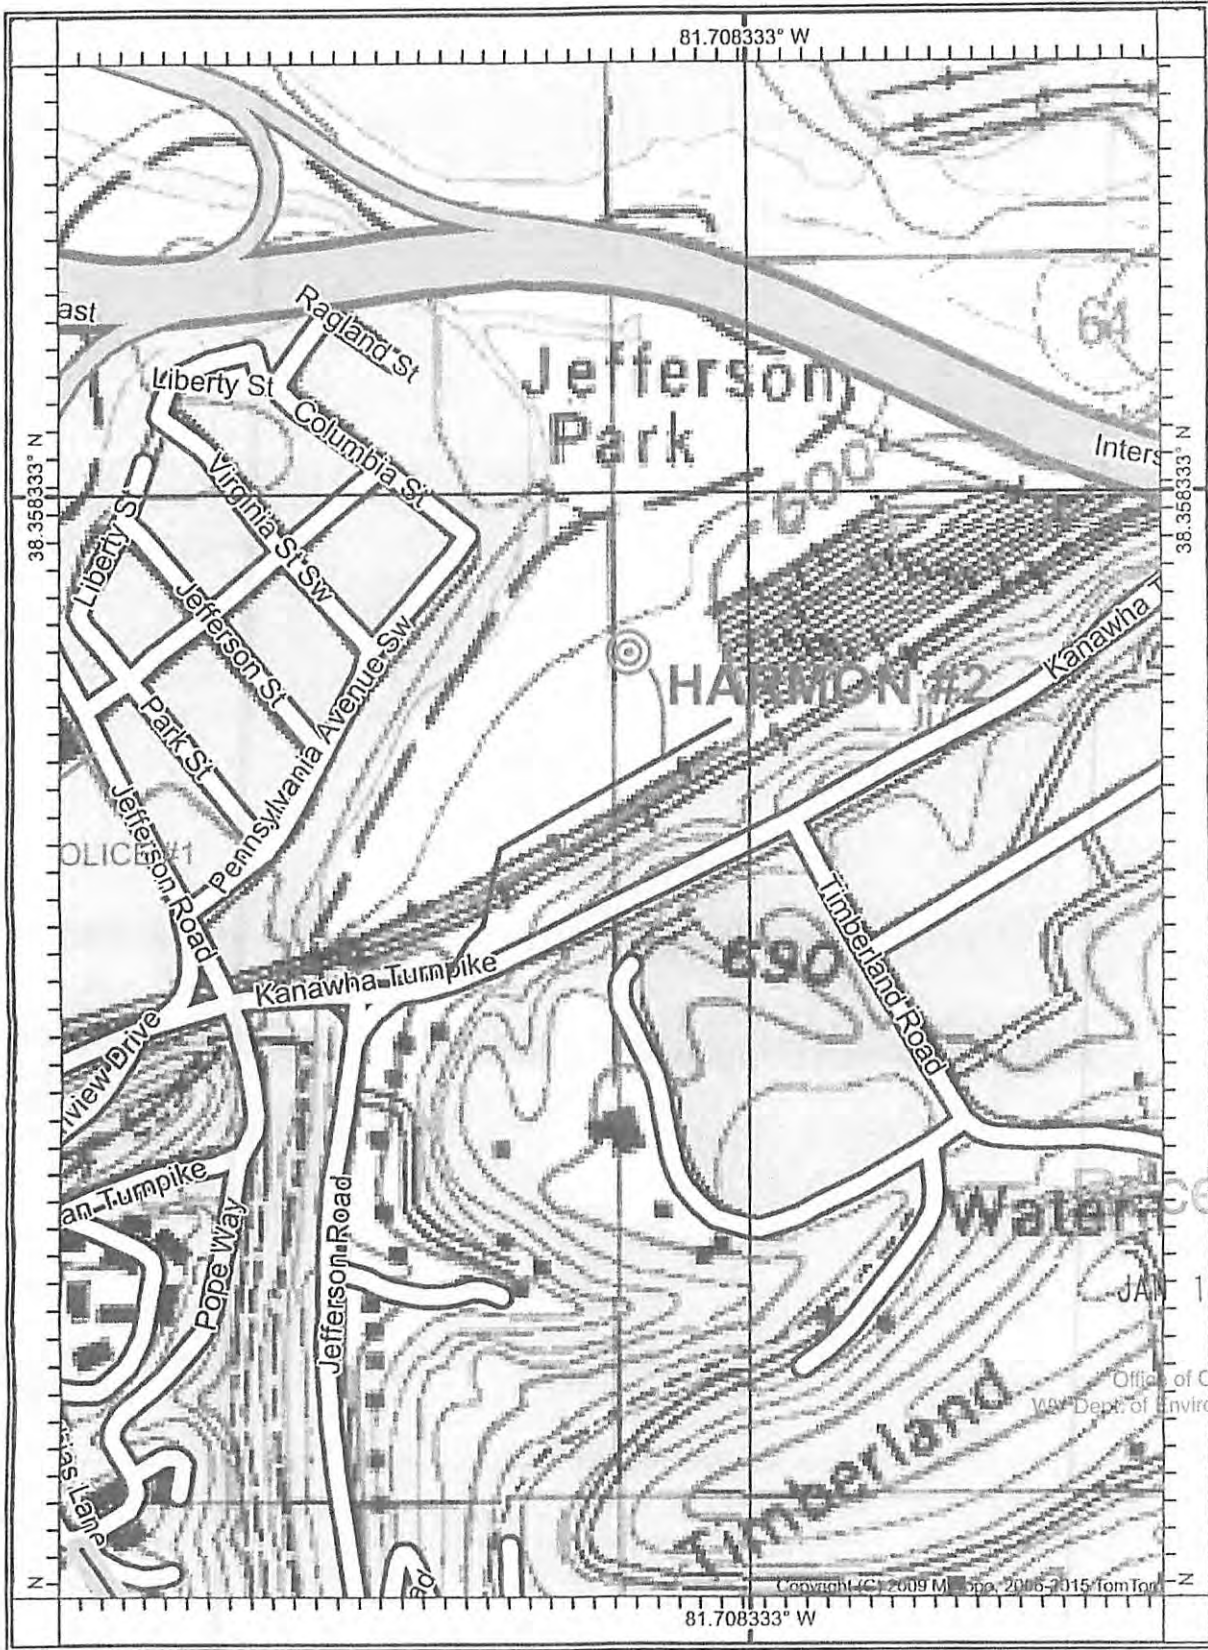

Received
JAN 15 2016
Office of Oil and Gas
WV Dept of Environmental Protection
RECEIVED
Office of Oil and Gas
NOV 13 2015
WV Department of
03/04/2016