

Oil&Gas

Wells, Horizontal Only

WellStatus

-  Active Well
-  Permit Issued
-  Permit Application
-  Plugged

Wells, Active Status Only

WellUse

-  Brine Disposal
-  Fluid Injection
-  Gas Production
-  House Gas
-  Observation
-  Oil Production
-  Production
-  Solution Mining
-  Storage
-  Vent
-  <all other values>


Wells, Other than Active Status

WellUse

-  Brine Disposal
-  Fluid Injection
-  Gas Production
-  House Gas
-  Observation
-  Oil Production
-  Production
-  Solution Mining
-  Storage
-  Vent
-  <all other values>

Wells, Not in DEP Database

Wells, Plugged

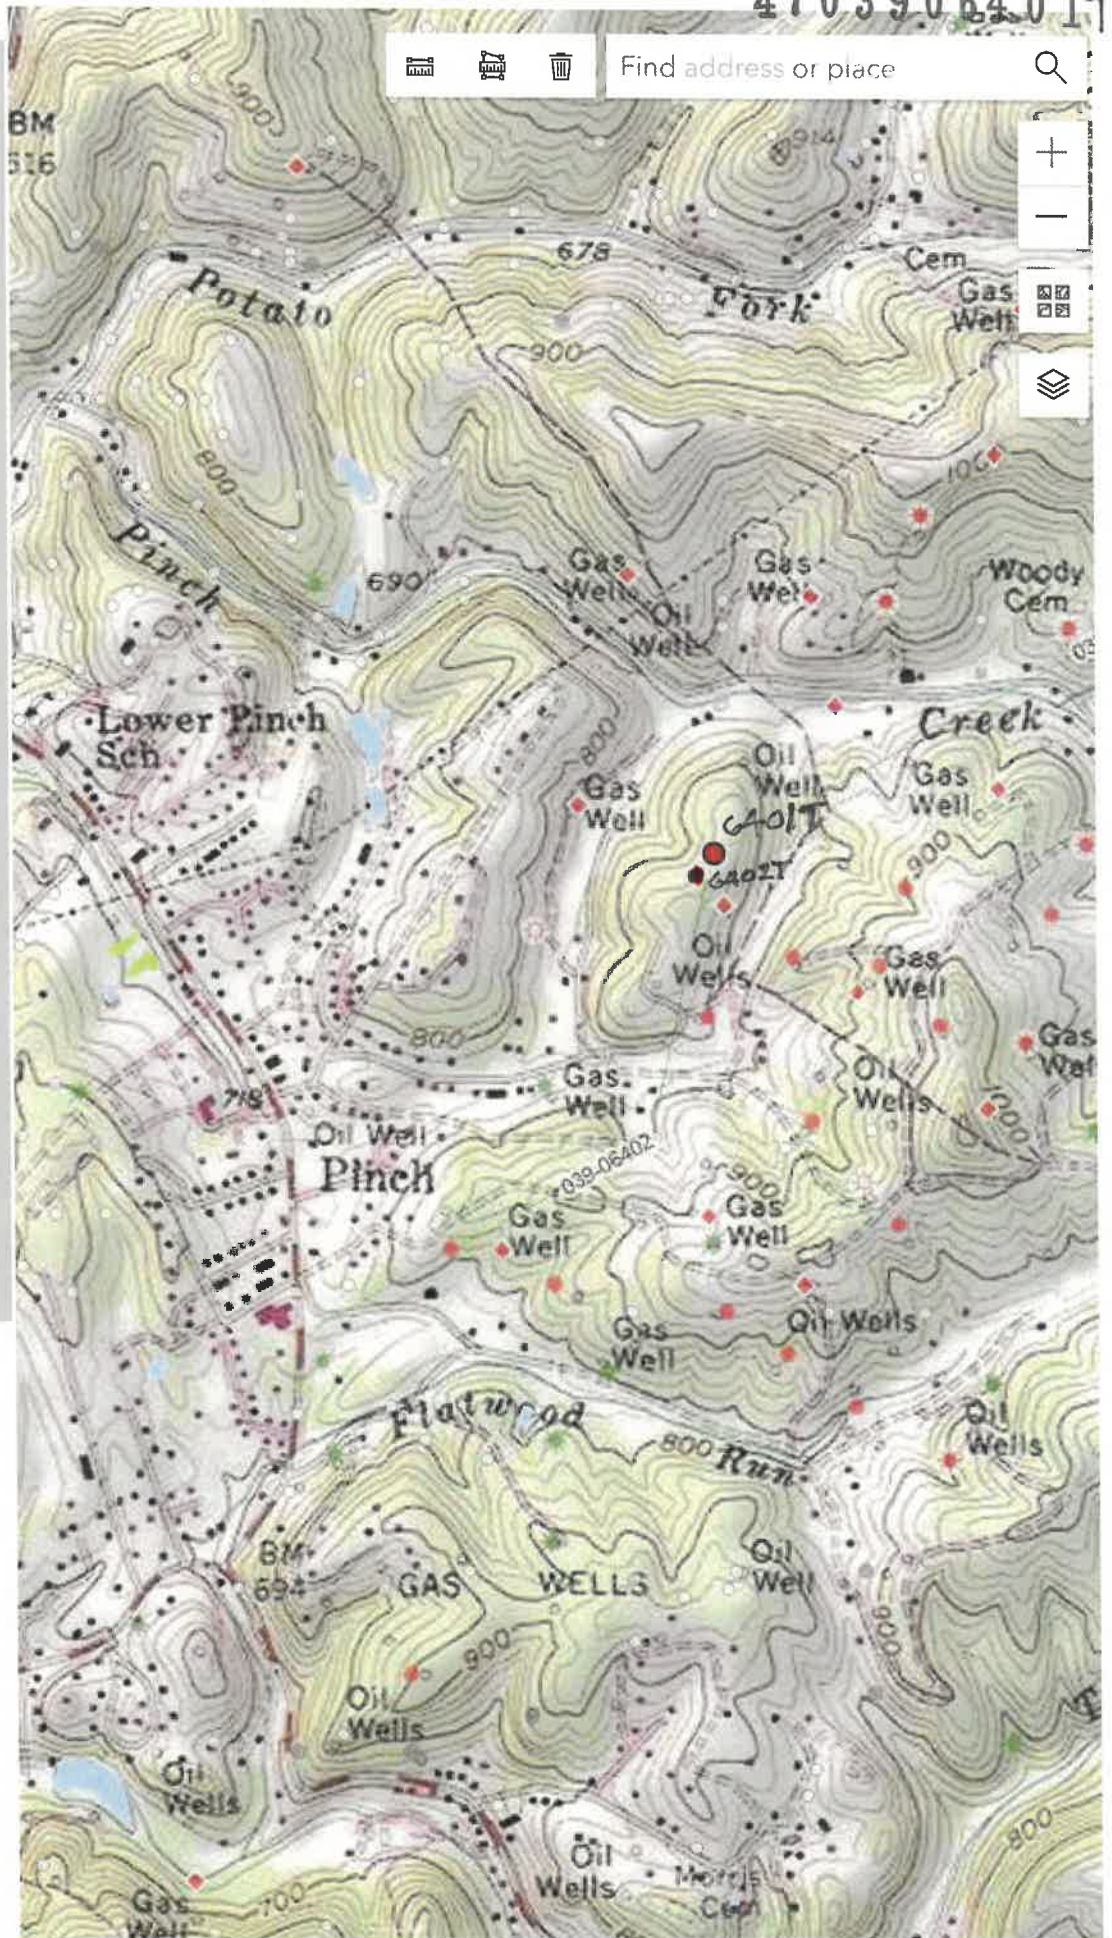

12/08/2023

begin date end date rainfall total

4703906401T

3,916'

1,397'

SURFACE LOCATION OF WELL ON UNITED STATES (NAD83)
TOPOGRAPHIC MAPS (7 1/2")
(NAD83)
LAT: 38° 24' 46.20"
LONG: 81° 28' 19.22"

(UTM METERS NAD83)
N: 4,251,726.8'
E: 458,792.2'

Latitude: 38° 25' 00"

Longitude: 81° 27' 30"

PROPOSED LANDING POINT
(STORAGE WELL 12643)
NAD83
LAT: N 38°25'00"
LONG: W 81°28'13"
UTM METERS (NAD83)
N: 4,252,156.2'
E: 458,942.0'
TOTAL DEPTH: 5,178' TVD 8,748' MD

PROPOSED BOTTOM-HOLE LOCATION
(STORAGE WELL 12643)
NAD83
LAT: N 38°25'13"
LONG: W 81°27'17"
UTM METERS (NAD83)
N: 4,252,554.5'
E: 460,310.5'
TOTAL DEPTH: 5,178' TVD 8,748' MD

PROPOSED SURFACE HOLE LOCATION
(STORAGE WELL 12643)
NAD83
LAT: N 38°24'46"
LONG: W 81°28'19"
UTM METERS (NAD83)
N: 4,251,762.8'
E: 458,792.2'
TOTAL DEPTH: 5,178' TVD 8,748' MD

Grid North
WV SOUTH, NAD 83(2011)

JAMES A. AND FREDA MORTON
DEED BOOK 1996, PAGE 448
PID 15 29014600040000
GAS WELL 07079
ID 030307079
API 4703901329
MARK STALEY & KRystal ROBERTON
DEED BOOK 2933, PAGE 767
PID 15 29009400000000

JOHN L & DONNA L BRANNO
DEED BOOK 2887, PAGE 523
PID 15 29014600050000
FREDA MORTON
DEED BOOK 1092, PAGE 271
PID 15 29014500000000

GAS WELL 07229
ID 030307229
API 47039009320000
PROPERTY CORNER
FOUND 1" IRON PIPE

JAMES A. & FREDA MARIE MORTON
DEED BOOK 1471, PAGE 546
PID 15 29014600010000

PROPERTY CORNER
FOUND 3/4" IRON ROD
W/ CAP (WILKINSON PD #52)

GAS WELL 07096
ID 030307096
API 47039012600000

PATRICK A. & DELORES H. TAYLOR
DEED BOOK 2286, PAGE 453
PID 15 388007300000000

ROGER L. & PAULA D. SHAFER
DEED BOOK 2213, PAGE 431
PID 15 29F0022000000000


GAS WELL 07076
ID 030307076
API 470390009510000

GAS WELL 07099
ID 030307099
API 47039012950000

EUGENE SPANGLER & JOSEPHINE SPANGLER
DEED BOOK 2046, PAGE 641
PID 15 29014900020000

GAS WELL 07043
ID 030307043
API 47039009330000
BLUE GROUP
PRODUCTION WELL
API 47039050E30000
JARRETT 17

GAS WELL 07230
ID 030307230
API 47039008220000

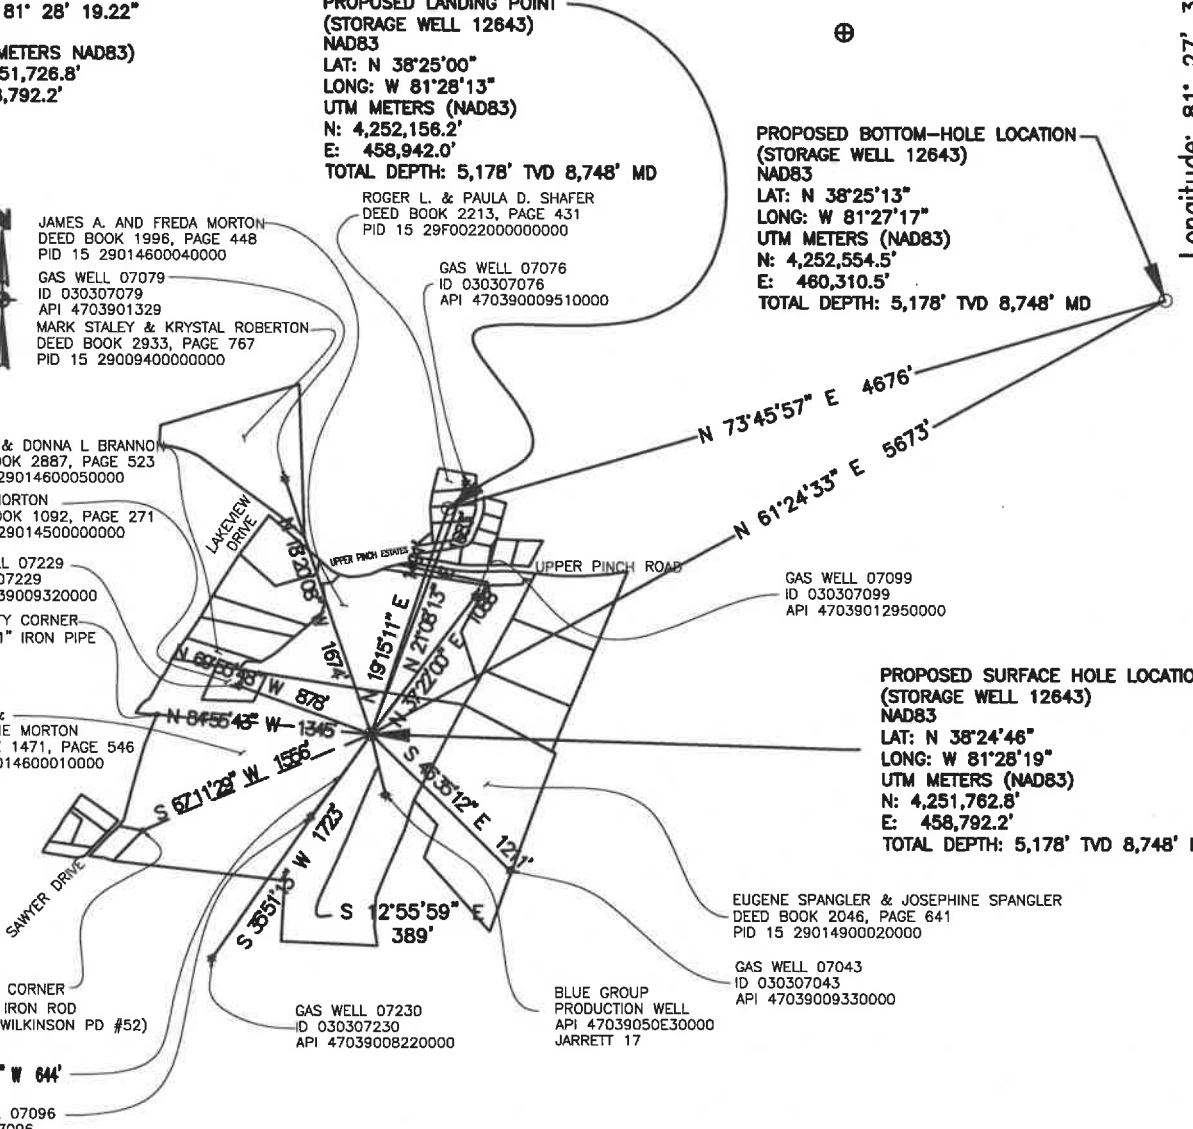

NOTES:
1. THIS PLAT HAS BEEN PREPARED FROM DEEDS AND TAX MAPS NOT A BOUNDARY SURVEY
2. NO BUILDINGS OR WELLS LOCATED WITHIN 200'

FILE # _____
DRAWING # 12643
SCALE: 1" = 1200'
MINIMUM DEGREE OF ACCURACY: 1:2,500'
PROVEN SOURCE STATIC GPS SURVEY OF ELEVATION: WITH TIES TO NGS DATA

I, THE UNDERSIGNED, HEREBY CERTIFY THAT THIS PLAT IS CORRECT TO THE BEST OF MY KNOWLEDGE AND BELIEF AND SHOWS ALL THE INFORMATION REQUIRED BY LAW AND THE REGULATIONS ISSUED AND PRESCRIBED BY THE DEPARTMENT OF ENVIRONMENTAL PROTECTION.

Signed: _____
R.P.E.: _____ L.L.S.: 2252 PLACE SEAL HERE

+) DENOTES LOCATION OF WELL ON UNITED STATES TOPOGRAPHIC MAPS WVDEP
OFFICE OF OIL & GAS
601 57TH STREET
CHARLESTON, WV 25304



DATE: 12-10-21
OPERATOR'S WELL #: 12643
API WELL #: 47 STATE 039 COUNTY 06401T PERMIT

Well Type: Oil Waste Disposal Production Deep
 Gas Liquid Injection Storage Shallow

WATERSHED: COOPERS CREEK-ELK RIVER (050500070908) ELEVATION: 856'

COUNTY/DISTRICT: 039-KANAWHA / 4-ELK QUADRANGLE: 258-BLUE CREEK

SURFACE OWNER: JAMES A. & FREDA MARIE MORTON ACREAGE: 57 3/4

OIL & GAS ROYALTY OWNER: LEASE NO. 1049098-0000 (SURFACE) (BOTTOM HOLE) REFER TO FORM WW-2A1 ACREAGE: 851.5

DRILL CONVERT DRILL DEEPER REDRILL FRACTURE OR STIMULATE
PLUG OFF OLD FORMATION PERFORATE NEW FORMATION PLUG & ABANDON
CLEAN OUT & REPLUG OTHER CHANGE SPECIFY: 12/08/2023

TARGET FORMATION: ORISKANY SANDSTONE (STORAGE RESERVOIR) ESTIMATED DEPTH: 5,178 FT. TVD 8,748 FT. MD

WELL OPERATOR COLUMBIA GAS TRANSMISSION, LLC DESIGNATED AGENT JAMES AMOS
Address 1700 MACCORKLE AVE. SE PO BOX 1273 Address 1700 MACCORKLE AVE. SE PO BOX 1273
City CHARLESTON State WV Zip Code 25325-1273 City CHARLESTON State WV Zip Code 25325-1273

G:\TRANSCANADA\507104926_COCO_B_NEW_WELLS\PIPELINE\DRAWING\LANDPLATS\NEW PLATS_20230605\PLAT_OVERALL.DWG - PLOT TIME: 10/20/2023 9:59 AM