

Surface:
 W.W. Morris,
 Station B Box 51
 Charleston W.Va.

Coal:
 Formerly Blue Creek Coal & Land Co.,
 Now Carbide & Carbon Chemicals Corp.,
 South Charleston,
 W.Va.

New Location
 Drill Deeper
 Abandonment

DEC - 5 1944

Map 101 Sqs. 571-72 W 43

Company South Penn Nat. Gas Co.
 Address Parkersburg W. Va.
 Farm Eli. Mitchell
 Tract _____ Acres 88 Lease No. 62763
 Well (Farm) No. 1 Serial No. _____
 Elevation (Spirit Level) Ground 928.84
 Quadrangle Clendenin
 County Kanawha District Elk
 Engineer E.C. Tabler
 Engineer's Registration No. _____
 File No. _____ Drawing No. _____
 Date 11-14-44 Scale 1" = 800'

STATE OF WEST VIRGINIA
 DEPARTMENT OF MINES
 OIL AND GAS DIVISION
 CHARLESTON

WELL LOCATION MAP
 FILE NO. KAN-424-A

+ Denotes location of well on United States Topographic Maps, scale 1 to 62,500, latitude and longitude lines being represented by border lines as shown.
 - Denotes one inch spaces on border line of original tracing.



STATE OF WEST VIRGINIA
DEPARTMENT OF MINES
OIL AND GAS DIVISION

1065

WELL RECORD

Permit No. Y-24-A

Oil or Gas Well GAS
(KIND)


Company South Penn Natural Gas Company
Address Union Trust Bldg. Parkersburg, W. Va.
Farm Eli Mitchell Acres 88
Location (waters) Evans Fork
Well No. 1 Elev. 928.84
District Elk County Kanawha
The surface of tract is owned in fee by W.W. Morris,
Station B, Box 51 Address Charleston, W. Va.
Mineral rights are owned by L.H. Mitchell et al
Address Quick, W. Va.
Drilling commenced May 7, 1913
Drilling completed July 2, 1913
Date Shot See Below From --- To ---
With ---

Casing and Tubing	Used in Drilling	Left in Well	Packers
Size			
16			Kind of Packer ---
13			---
10			Size of ---
8 1/4	<u>575'</u>	<u>Pulled</u>	---
6 5/8	<u>1615'</u>	<u>1615'</u>	Depth set ---
5 3/16			---
3			Perf. top ---
2			Perf. bottom ---
Liners Used			Perf. top ---
Cond. <u>16'</u>			Perf. bottom ---

Open Flow 56 /10ths Water in --- InCh
/10ths Merc. in 2" InCh
Volume --- Cu. Ft.
Rock Pressure --- lbs. --- hrs.
Oil --- bbls., 1st 24 hrs.
Fresh water --- feet --- feet
Salt water 1240 feet --- feet

CASING CEMENTED --- SIZE --- No. Ft. --- Date ---
COAL WAS ENCOUNTERED AT 265 FEET 60 INCHES
--- FEET --- INCHES --- FEET --- INCHES
--- FEET --- INCHES --- FEET --- INCHES

Formation	Color	Hard or Soft	Top	Bottom	Oil, Gas or Water	Depth Found	Remarks
Clay			80	60			
Sand			60	170			
Red Rock			170	180			
Lime			180	220			
Sand			220	230			
Lime			230	265			
Coal			265	270			
Slate			270	320			
Sand			320	404			
Slate			404	525			
Lime			525	530			
Slate			530	580			
Lime			580	650			
Sand			650	690			
Slate			690	730			
Black Slate			730	760			
Lime			760	775			
Sand			775	850			
Slate			850	875			
Lime			875	880			
Sand			880	930			
Slate			930	960			
Sand			960	1110			
Slate			1110	1140			
Sand			1140	1165			
Slate			1165	1200			
Lime			1200	1210			
Salt Sand			1210	1310			
Slate			1310	1320	Water	1240	Hole Full
Lime			1320	1330			
Red Rock			1330	1340			
Sand			1340	1405			
Slate			1405	1410			

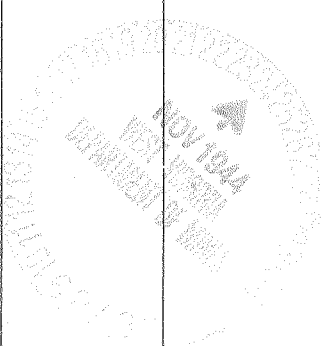

Formation	Color	Hard or Soft	Top	Bottom	Oil, Gas or Water	Depth Found	Remarks
Red Rock			1410	1450			
Slate			1450	1465			
Lime			1465	1470			
Slate			1470	1485			
Red Rock			1485	1500			
Slate			1500	1560			
Little Lime			1560	1590			
Slate			1590	1600			
Lime			1600	1604			
Pencil Cave			1604	1615			
Big Lime			1615	1782			
Red Sand			1782	1820			
Weir Sand			1820	1969			
					Gas	1963	
					Gas	1967	
Total	Depth			2028			
<u>SHOT RECORD:</u>							
		10-18-15	30 Qt.	Weir Sand			
		10- 5-20	40 "	- -			
		1-31-23	60 "	- -			

Date November 21, 1944, 194

APPROVED SOUTH PENN NATURAL GAS COMPANY, Owner

By Elton Young Land Agent.
(Title)



STATE OF WEST VIRGINIA
DEPARTMENT OF MINES
OIL AND GAS DIVISION

1076

WELL RECORD

Permit No. XAN-424 A

Oil or Gas Well.....
(KIND)

Company The Interstate Pipe & Supply Company
 Address P. O. Box 611, Marietta, Ohio
 Farm Eli Mitchell Acres 88
 Location (waters).....
 Well No. 1 Elev. 9288
 District Elk County Kanawha
 The surface of tract is owned in fee by.....
 Address.....
 Mineral rights are owned by.....
 Address.....
 Drilling commenced.....
 Drilling completed.....
 Date Shot..... From..... To.....
 With.....
 Open Flow /10ths Water in..... Inch
 /10ths Merc. in..... Inch
 Volume..... Cu. Ft.
 Rock Pressure..... lbs..... hrs.
 Oil..... bbls., 1st 24 hrs.
 Fresh water..... feet..... feet
 Salt water..... feet..... feet

Casing and Tubing	Used in Drilling	Left in Well	Packers
Size			
16			Kind of Packer.....
13			Size of.....
10			Depth set.....
8 1/4		1615	Perf. top.....
6			Perf. bottom.....
5 3/16			Perf. top.....
3			Perf. bottom.....
2			
Liners Used.....			

CASING CEMENTED..... SIZE..... No. Ft..... Date.....
 COAL WAS ENCOUNTERED AT..... FEET..... INCHES
 FEET..... INCHES FEET..... INCHES
 FEET..... INCHES FEET..... INCHES

Formation	Color	Hard or Soft	Top	Bottom	Oil, Gas or Water	Depth Found	Remarks
Salt Sand			1210	1595			
Weir Sand			1820	2028			
Total Depth				2028			
<p>See So Perm Well Record - your files - etc</p> <p>APR 1945 WEST VIRGINIA DEPARTMENT OF MINES</p>							

