



---

**west virginia** department of environmental protection

---

Office of Oil and Gas  
601 57th Street SE  
Charleston, WV 25304  
(304) 926-0450  
(304) 926-0452 fax

Earl Ray Tomblin, Governor  
Randy C. Huffman, Cabinet Secretary  
www.dep.wv.gov

March 22, 2016

**FINAL INSPECTION REPORT**

**New Well Permit Cancelled**

DOMINION EXPLORATION & PRODUCTION,

The FINAL INSPECTION REPORT for the CANCELLED permit, API Well Number: 47-4105574, issued to DOMINION EXPLORATION & PRODUCTION, and listed below has been received in this office. The permit has been cancelled as of 3/7/2016.

James Martin  
Chief

Operator: DOMINION EXPLORATION & PRODUCTIC  
Operator's Well No: 32718  
Farm Name: DETAMORE, TIMOTHY  
**API Well Number: 47-4105574**  
Date Issued: 07/28/2009

Date Cancelled: 03/07/2016

**Promoting a healthy environment.**

**04/01/2016**

WELL REFERENCES:


S18-30E, 61.00' TO SPEED LIMIT SIGN POST  
 N69-00W, 114.50' TO 7" ELM

LATITUDE 39-05-00

SCALED COOR.:

9,570' WEST  
 11,000' SOUTH

80-20-00

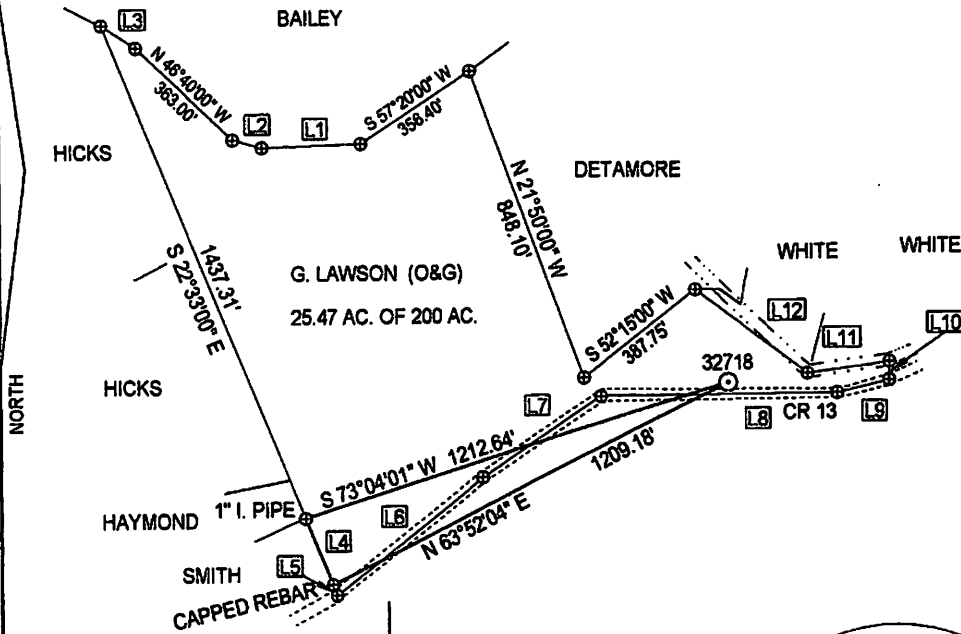


Id	Bearing	Distance
L1	S 88°20'00" W	271.92'
L2	N 75°30'00" W	82.50'
L3	N 57°15'00" W	112.37'
L4	S 22°33'00" E	194.24'
L5	S 22°33'00" E	30.00'
L6	N 52°25'00" E	508.20'
L7	N 56°25'00" E	387.75'
L8	N 89°30'00" E	646.80'
L9	N 76°45'00" E	146.85'
L10	S 2°00'00" E	49.50'
L11	S 82°30'00" W	227.21'
L12	N 53°15'00" W	381.88'

NAD 27:  
 39-03-12.08  
 80-22-01.11

NAD 27 WV NORTH SPC:  
 32718 = 202,732.21'  
 1,753,765.15'

*COE  
 5/11/09*

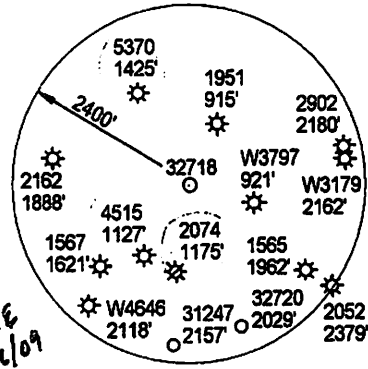

(+) DENOTES LOCATION OF WELL ON UNITED STATES TOPOGRAPHIC MAPS

FILE NUMBER: \_\_\_\_\_  
 DRAWING NUMBER: DEP32718.PCS  
 SCALE: 1" = 400'  
 MINIMUM DEGREE OF ACCURACY: SUBMETER  
 PROVEN SOURCE OF ELEVATION: DGPS SURVEY  
SUBMETER SYSTEM

I THE UNDERSIGNED, HEREBY STATE THAT THIS PLAT IS CORRECT TO THE BEST OF MY KNOWLEDGE AND BELIEF AND SHOWS ALL THE INFORMATION REQUIRED BY LAW AND THE REGULATIONS ISSUED AND PRESCRIBED BY THE DEPARTMENT OF ENERGY.

(SIGNED) \_\_\_\_\_  
 STEPHEN D. LOSH, P.S. #674



STATE OF WEST VIRGINIA  
 DIVISION OF ENVIRONMENTAL PROTECTION  
 OFFICE OF OIL AND GAS  
 #10 McJUNKIN ROAD  
 NITRO, WV 25143-2506  
 FORM WW-6

LAND SURVEYING SERVICES  
 21 CEDAR LANE, BRIDGEPORT, WV 26330  
 PHONE: 304-842-2018 OR 842-5762

DATE: APRIL 24, 2009

WELL TYPE: OIL \_\_\_ GAS \_\_\_ LIQUID INJECTION X WASTE DISPOSAL \_\_\_ CBM \_\_\_  
 (IF "GAS") PRODUCTION X STORAGE \_\_\_ DEEP \_\_\_ SHALLOW X  
 LOCATION: ELEVATION 1029.22' WATERSHED HACKERS CREEK  
 DISTRICT HACKERS CREEK COUNTY LEWIS  
 QUADRANGLE BERLIN LEASE NUMBER 3672  
 SURFACE OWNER TIMOTHY DETAMORE ACREAGE 22.40 (9F - 36)  
 OIL & GAS ROYALTY OWNER GEORGE LAWSON LEASE ACREAGE 200.00  
 PROPOSED WORK: DRILL X CONVERT \_\_\_ DRILL DEEPER \_\_\_ REDRILL \_\_\_ FRACTURE OR STIMULATE \_\_\_ PLUG OFF OLD FORMATION \_\_\_  
 PERFORATE NEW FORMATION \_\_\_ OTHER PHYSICAL CHANGE (SPECIFY) \_\_\_\_\_  
 TARGET FORMATION BEASON PLUG & ABANDON \_\_\_ CLEAN OUT & REPLUG \_\_\_  
 ESTIMATED DEPTH 4380  
 WELL OPERATOR DOMINION EXPLORATION & PRODUCTION, INC. DESIGNATED AGENT RODNEY BIGGS  
 ADDRESS P. O. BOX 1248 JANE LEW, WV 26378 ADDRESS P. O. BOX 1248 JANE LEW, WV 26378

**CANCELLED**

COUNTY NAME  
 PERMIT

04/01/2016