



Bridgeport, WV 26330

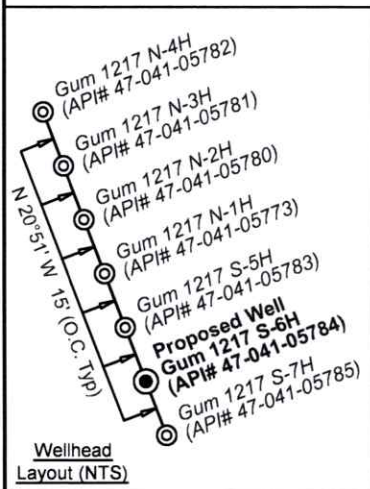

Legend	
	Proposed gas well
	Well Reference, as noted
	Monument, as noted
	Existing Well, as noted
	Existing Plugged Well, as noted
	Digitized Well, as noted
	Creek or Drain
	Existing Road
	Surface boundary (approx.)

Tag	Bearing	Dist.	Description
L1	S 20°14' W	1,507.9'	4x8x12 planted stone (chisel mark)
L2	N 69°17' W	1,256.8'	47-041-01748
L3	N 05°45' E	828.7'	47-041-04048
L4	S 30°43' E	767.0'	47-041-02294
L5	S 49°19' W	1,929.8'	Landing Point

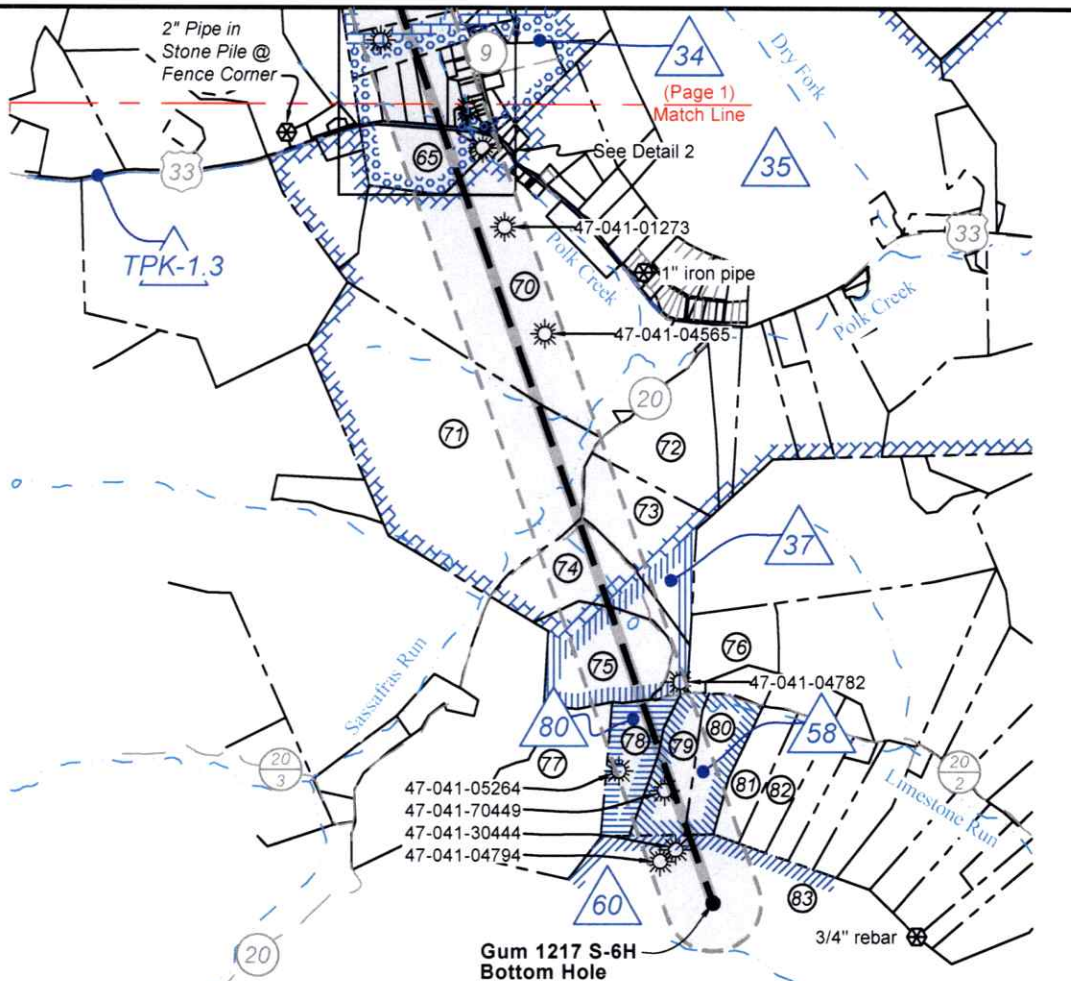

ID	Lease
6	Joseph Gum & Margaret Gum, his wife, et al
7	A.P. White & E.L. White, his wife
10	Roscoe V. Holden & Pauline Holden, his wife
11	Michael Eachus, single
12	P.E. Fetty & Lummie Fetty, his wife
34	F. White
35	S.D. Camden & Flora Camden
37	Kenneth L. Nicholson, Sr., et al
45	Ira P. Simmons & Adaline Simmons, his wife
58	Linda K. Patterson
60	Noble Energy Inc.
80	Gary Morris, Special Commissioner & Robert Morris, Special Commissioner
TPK-1.3	WVDOH
TPK-2.2	WVDOH

Notes:
Well No. Gum 1217 N-6H
UTM Zone 17, NAD 1927
Top Hole Coordinates
N: 14,198,247.73'
E: 1,759,136.84'
Point of Entry Coordinates
N: 14,196,989.86'
E: 1,757,673.33'
Bottom Hole Coordinates
N: 14,173,964.72'
E: 1,765,735.41'

Notes
West Virginia Coordinate System
of 1927, South Zone
based upon Differential GPS Measurements.
Well No. Gum 1217 S-6H Top Hole coordinates are
N: 764,608.81' Latitude: 39°05'56.29"
E: 2,118,773.36' Longitude: 80°34'53.53"
Bottom Hole coordinates are
N: 740,314.83' Latitude: 39°01'55.88"
E: 2,125,372.56' Longitude: 80°33'31.30"
UTM Zone 17, NAD 1983
Top Hole Coordinates Bottom Hole Coordinates
N: 4,327,852.913m N: 4,320,451.498m
E: 536,200.752m E: 538,212.119m
Plat orientation and corner and well references
are based upon the grid north meridian.
Well location references are based upon the magnetic
meridian.

FILE NO: 98-12-FC-26
DRAWING NO: Gum 1217 S-6H Well Plat
SCALE: 1" = 2000'
MINIMUM DEGREE OF ACCURACY:
Submeter
PROVEN SOURCE OF ELEVATION:
CORS, Bridgeport, WV

STATE OF WEST VIRGINIA
DEPARTMENT OF ENVIRONMENTAL PROTECTION
OIL AND GAS DIVISION

DATE: May 26 20 26
OPERATOR'S WELL NO. Gum 1217 S-6H
API WELL NO
47 - 041 - 05784
STATE COUNTY PERMIT

WELL TYPE: ☐ OIL ☒ GAS ☐ LIQUID INJECTION ☐ WASTE DISPOSAL
(IF GAS) PRODUCTION: ☐ STORAGE ☐ DEEP ☒ SHALLOW

LOCATION: ELEVATION: 1,162.0' WATERSHED: Fink Creek
DISTRICT: Freemans Creek

SURFACE OWNER: Garnett A. Gum Trust

ROYALTY OWNER: Joseph Gum, et al

LEASE NO: ACREAGE: 305.49

PROPOSED WORK: ☐ DRILL ☐ CONVERT ☒ DRILL DEEPER ☐ FRACTURE OR STIMULATE ☐ PLUG OFF OLD FORMATION
☐ PERFORATE NEW FORMATION ☒ OTHER PHYSICAL CHANGE IN WELL (SPECIFY) BHL-MOD

☐ PLUG AND ABANDON ☐ CLEAN OUT AND REPLUG TARGET FORMATION: Marcellus Shale ESTIMATED DEPTH: 34,700' MD


WELL OPERATOR: Antero Resources Corporation
ADDRESS: 1615 Wynkoop Street
Denver, CO 80202

DESIGNATED AGENT: Conrad Baston
ADDRESS: 535 White Oaks Blvd.
Bridgeport, WV 26330


QUADRANGLE: Camden
COUNTY: 06/19/2026
ACREAGE: 101.00



Detail 1 (Scale 1"=500')

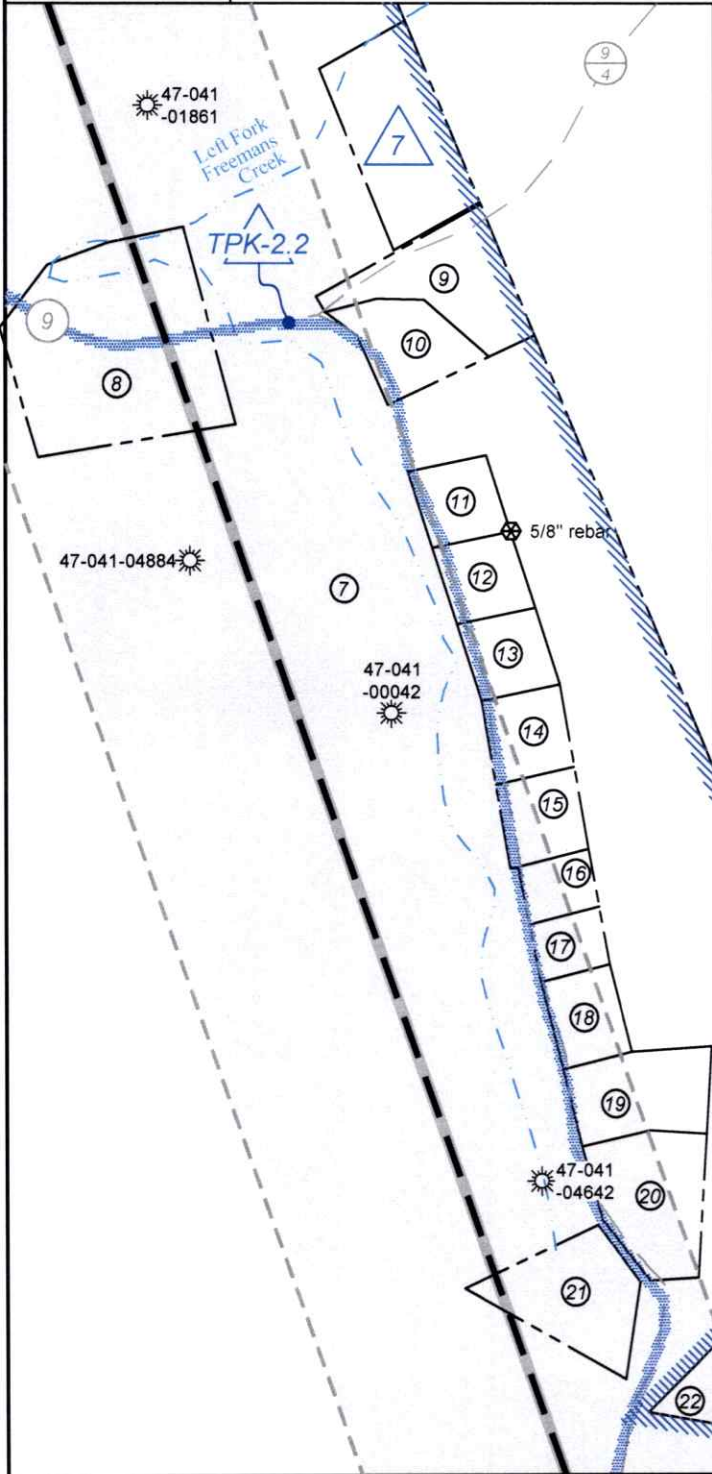

Detail 2 (Scale 1"=500')

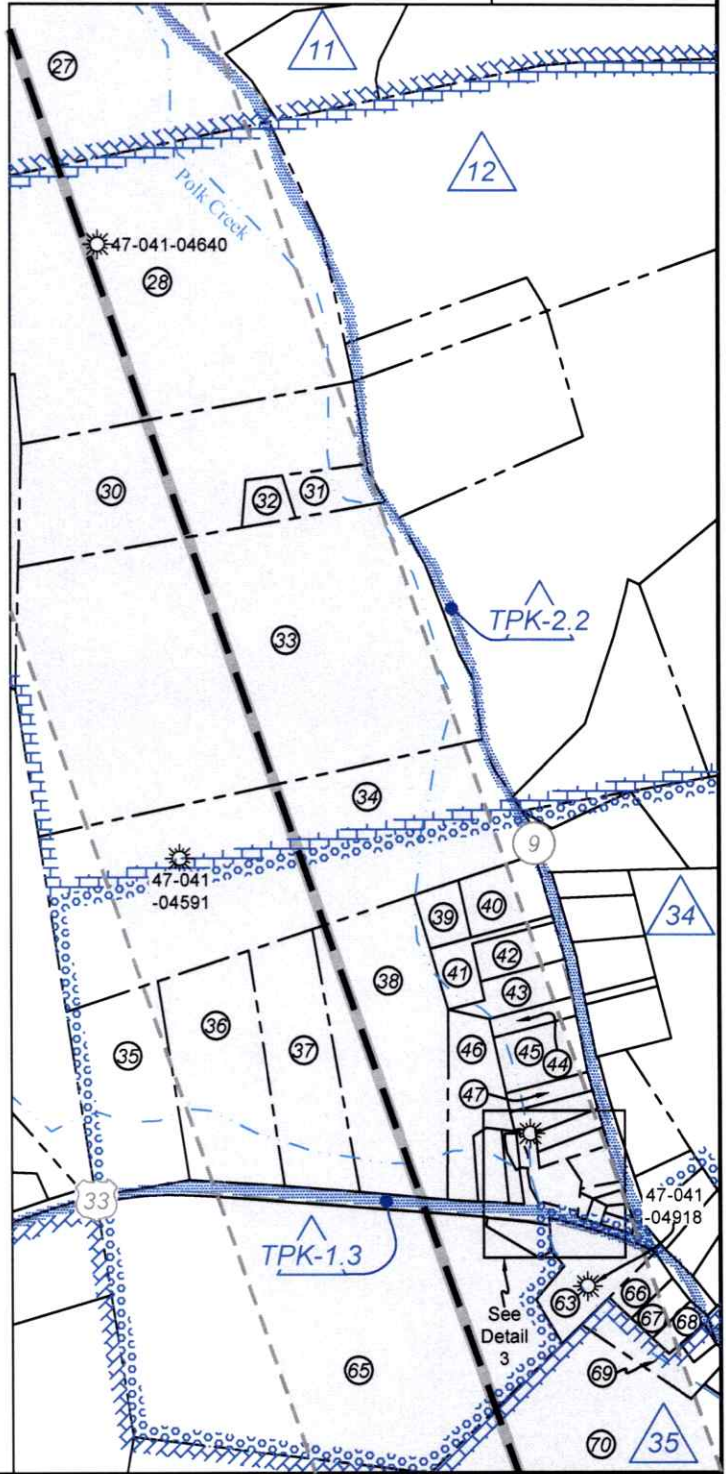

FILE NO: 98-12-FC-26

DRAWING NO: Gum 1217 S-6H Well Plat

SCALE: 1" = 2000'

MINIMUM DEGREE OF ACCURACY:
Submeter

PROVEN SOURCE OF ELEVATION:
CORS, Bridgeport, WV

STATE OF WEST VIRGINIA
DEPARTMENT OF ENVIRONMENTAL PROTECTION
OIL AND GAS DIVISION

DATE: May 26 20 26

OPERATOR'S WELL NO. Gum 1217 S-6H

API WELL NO

47 — 041 — 05784
STATE COUNTY PERMIT

WELL TYPE: ☐ OIL ☒ GAS ☐ LIQUID INJECTION ☐ WASTE DISPOSAL
(IF GAS) PRODUCTION: ☐ STORAGE ☐ DEEP ☒ SHALLOW

LOCATION: ELEVATION: 1,162.0' WATERSHED: Fink Creek

DISTRICT: Freemans Creek

SURFACE OWNER: Garnett A. Gum Trust

ROYALTY OWNER: Joseph Gum, et al

LEASE NO: ACREAGE: 305.49

PROPOSED WORK: ☐ DRILL ☐ CONVERT ☒ DRILL DEEPER ☐ FRACTURE OR STIMULATE ☐ PLUG OFF OLD FORMATION
☐ PERFORATE NEW FORMATION ☒ OTHER PHYSICAL CHANGE IN WELL (SPECIFY) BHL-MOD 7,400' TVD

☐ PLUG AND ABANDON ☐ CLEAN OUT AND REPLUG TARGET FORMATION: Marcellus Shale ESTIMATED DEPTH: 34,700' MD

WELL OPERATOR: Antero Resources Corporation

ADDRESS: 1615 Wynkoop Street
Denver, CO 80202

DESIGNATED AGENT: Conrad Baston

ADDRESS: 535 White Oaks Blvd.
Bridgeport, WV 26330

QUADRANGLE: Camden

COUNTY: ~~06/19/2026~~

ACREAGE: 101.00




Lewis Co. (Freemans Creek Dist.)

No.	TM / Par	Owner	Bk / Pg	Ac.
1	4D / 43	Garnett A. Gum Trust	W25 / 37	101.00
2	4D / 43.1	Jesse & Amber Shackelford	670 / 280	46.00
3	4D / 43.2	William L. & Martha S. Gum	385 / 534	12.00
4	4D / 41.2	William L. & Martha S. Gum	385 / 538	44.70
5	4D / 34	William L. & Martha S. Gum	355 / 91	1.10
6	4D / 33	James D. & Avanell Metzgar	710 / 200	67.20
7	4E / 19	Charles J. Miller	505 / 697	397.73
8	4E / 19.2	Adam G. Stark	766 / 452	5.75
9	4E / 19.6	William E. & Brenda K. Riley	372 / 68	1.96
10	4E / 19.14	Thomas E. & Patricia A. Snyder	639 / 370	1.63
11	4E / 19.05	Larry Smith & Kathy A. Grogg	712 / 409	1.00
12	4E / 19.11	Haley J. Hartley, et al	746 / 273	1.00
13	4E / 19.9	Jane Hartley, et al	FID / -	1.00
14	4E / 19.8	Peggy J. Cawthorn	W12 / 237	1.00
15	4E / 19.4	Ronald & Bernadine C. Carder	322 / 344	1.00
16	4E / 19.10	Kevin L. Carder	455 / 580	0.66
17	4E / 19.12	Kevin L. & Kristi M. Carder	673 / 473	0.65
18	4E / 19.3	Clarence J. & Rosalea Lattea	386 / 223	1.00
19	4E / 19.7	Geoffrey L. Harrison	725 / 150	1.79
20	4E / 19.13	Geoffrey L. Harrison	713 / 895	2.16
21	4E / 19.16	Charles J. Miller	505 / 697	2.12
22	5E / 1	Edwin A. & Ann K. Linger	315 / 369	412.38
23	4E / 23	Diane L. Walker, et al	W23 / 693	31.00
24	4E / 18.1	Laretta D. Woofler Walker, et al	385 / 530	1.00
25	4E / 18	Laretta D. Walker, et al	601 / 76	46.75
26	4E / 24.2	John A. Cole	443 / 617	3.32
27	4E / 24	Lee Ann & John A. Cole, Jr.	557 / 595	165.04
28	4E / 16	Daniel C. & Nancy E. Conkling	W20 / 223	19.50
29	4E / 14	John J. & Nancy L. Sargent	629 / 757	45.58
30	4F / 52	Timothy W. & Sherry Grose	729 / 64	5.79
31	4F / 48	Jessica R. Groves	717 / 275	0.60
32	4F / 47	Jessica R. Groves	717 / 275	0.32
33	4F / 26	Eugene L. & Eugene C. Groah, Jr.	685 / 763	17.00
34	4F / 29	Robert L. Pope	681 / 602	11.18
35	4F / 30	Robert L. Pope	681 / 602	2.75
36	4F / 31	Robert L. Pope	681 / 602	3.25
37	4F / 32	Robert L. Pope	460 / 568	2.75
38	4F / 33	Robert L. Pope	681 / 602	4.75
39	7 / 2	Vickie C. McDougal	W64 / 579	0.42
40	7 / 1	Vickie C. McDougal	W64 / 579	0.88
41	7 / 2.1	Dameon L. Wolfe	817 / 569	0.45
42	7 / 3	Dameon L. Wolfe	817 / 569	0.52
43	7 / 4	Brenie & Carolyn Lowther	818 / 261	0.57
44	7 / 11	Joyce R. Miller	601 / 666	0.26
45	7 / 12	Joyce R. Miller	601 / 666	0.76
46	7 / 13	James F. Carder	528 / 523	1.96
47	7 / 14	Joyce R. Miller	601 / 666	0.25
48	7 / 18	James F. Carder	528 / 523	0.33
49	7 / 19	James F. Carder	528 / 523	0.17
50	7 / 22.1	James F. Carder	528 / 523	0.10
51	7 / 17	James F. Carder	528 / 523	0.11
52	7 / 15	Betty F. Gum-Foster	731 / 581	0.23
53	7 / 16	Betty F. Gum-Foster	731 / 581	0.21
54	7 / 20	Betty F. Gum-Foster	731 / 581	0.22
55	7 / 22.2	Bernard F. Smith, Jr.	540 / 382	0.38
56	7 / 21	Melissa D. Watson	764 / 62	0.35
57	7 / 27	Country Side Realty, LLC	741 / 541	0.07
58	7 / 26	Country Side Realty, LLC	741 / 541	0.06

Lewis Co. (Freemans Creek Dist.)

No.	TM / Par	Owner	Bk / Pg	Ac.
59	7 / 22	Country Side Realty, LLC	741 / 541	0.23
60	7 / 23	Country Side Realty, LLC	741 / 541	0.05
61	7 / 25	Country Side Realty, LLC	741 / 541	0.05
62	7 / 24	Country Side Realty, LLC	741 / 541	0.06
63	4F / 34	James A. Allison	790 / 828	1.14
64	4F / 34.1	Robert L. Pope	762 / 469	0.23
65	4F / 34.2	Robert L. Pope	681 / 602	15.82
66	7 / 32	Bernard & Sally Metz	541 / 170	0.28
67	7 / 33	Lesa L. Keith & Deann Gay	F32 / 232	0.25
68	7 / 35	St. Patricks Catholic Church	W19 / 389	0.26
69	7 / 34	Lesa L. Keith & Deann Gay	F32 / 232	0.25
70	4F / 36	Samuel L. Garrett	502 / 510	132.03
71	4F / 37	William R. Pratt	W52 / 329	119.00
72	5F / 6	Catherine J. Farley, et al	659 / 511	27.86
73	5F / 7	Catherine J. Farley, et al	659 / 511	27.86
74	5F / 10.1	Kenneth L. Nicholas, Jr.	606 / 547	27.86
75	5F / 10	Catherine J. Nicholas Farley	606 / 552	27.86
76	5F / 2	Janet S. Elliott, et al	W31 / 68	17.50
77	4G / 16	David A. Cunningham	556 / 586	47.50
78	5G / 1	Michael W. Burkhammer	679 / 527	14.72
79	5G / 1.2	Michael W. Burkhammer	673 / 635	14.72
80	5G / 1.1	Debra L. Gum	621 / 47	14.20
81	5G / 2	Nellie M. Wright	527 / 3	14.50
82	5G / 3	Nellie M. Wright	527 / 3	12.25
83	5G / 16	John L. & Connie M. Metheny	678 / 631	435.70

Detail 3 (Scale 1"=100')

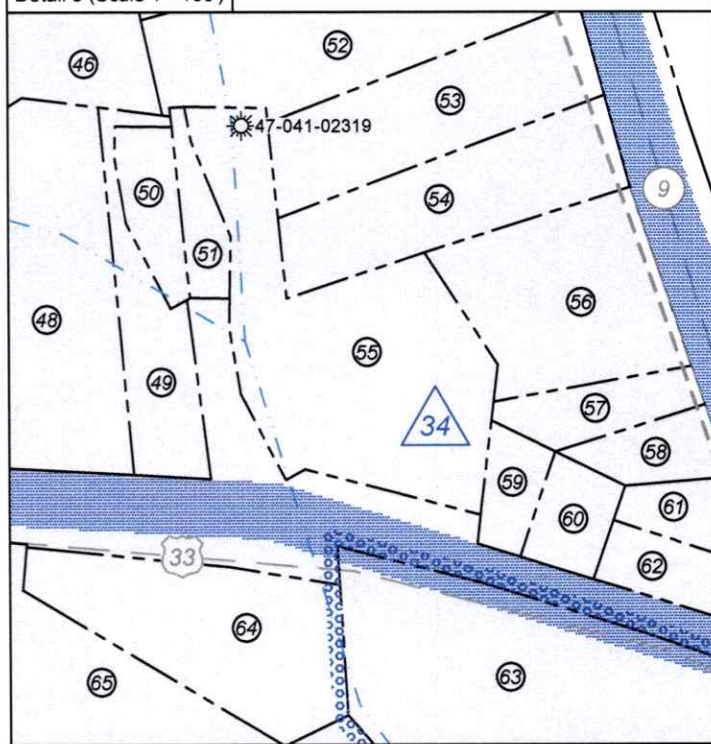

FILE NO: 98-12-FC-26

DRAWING NO: Gum 1217 S-6H Well Plat

SCALE: 1" = 2000'

MINIMUM DEGREE OF ACCURACY:
Submeter

PROVEN SOURCE OF ELEVATION:
CORS, Bridgeport, WV

STATE OF WEST VIRGINIA
DEPARTMENT OF ENVIRONMENTAL PROTECTION
OIL AND GAS DIVISION

DATE: May 26 20 26

OPERATOR'S WELL NO. Gum 1217 S-6H

API WELL NO

47 — 041 — 05784
STATE COUNTY PERMIT

WELL TYPE: ☐ OIL ☒ GAS ☐ LIQUID INJECTION ☐ WASTE DISPOSAL
(IF GAS) PRODUCTION: ☐ STORAGE ☐ DEEP ☒ SHALLOW

LOCATION: ELEVATION: 1,162.0' WATERSHED: Fink Creek

DISTRICT: Freemans Creek

SURFACE OWNER: Garnett A. Gum Trust

ROYALTY OWNER: Joseph Gum, et al

LEASE NO: ACREAGE: 305.49

PROPOSED WORK: ☐ DRILL ☐ CONVERT ☒ DRILL DEEPER ☐ FRACTURE OR STIMULATE ☐ PLUG OFF OLD FORMATION
☐ PERFORATE NEW FORMATION ☒ OTHER PHYSICAL CHANGE IN WELL (SPECIFY) BHL-MOD 7,400' TVD

☐ PLUG AND ABANDON ☐ CLEAN OUT AND REPLUG TARGET FORMATION: Marcellus Shale ESTIMATED DEPTH: 34,700' MD

WELL OPERATOR: Antero Resources Corporation

ADDRESS: 1615 Wynkoop Street
Denver, CO 80202

DESIGNATED AGENT: Conrad Baston

ADDRESS: 535 White Oaks Blvd.
Bridgeport, WV 26330