

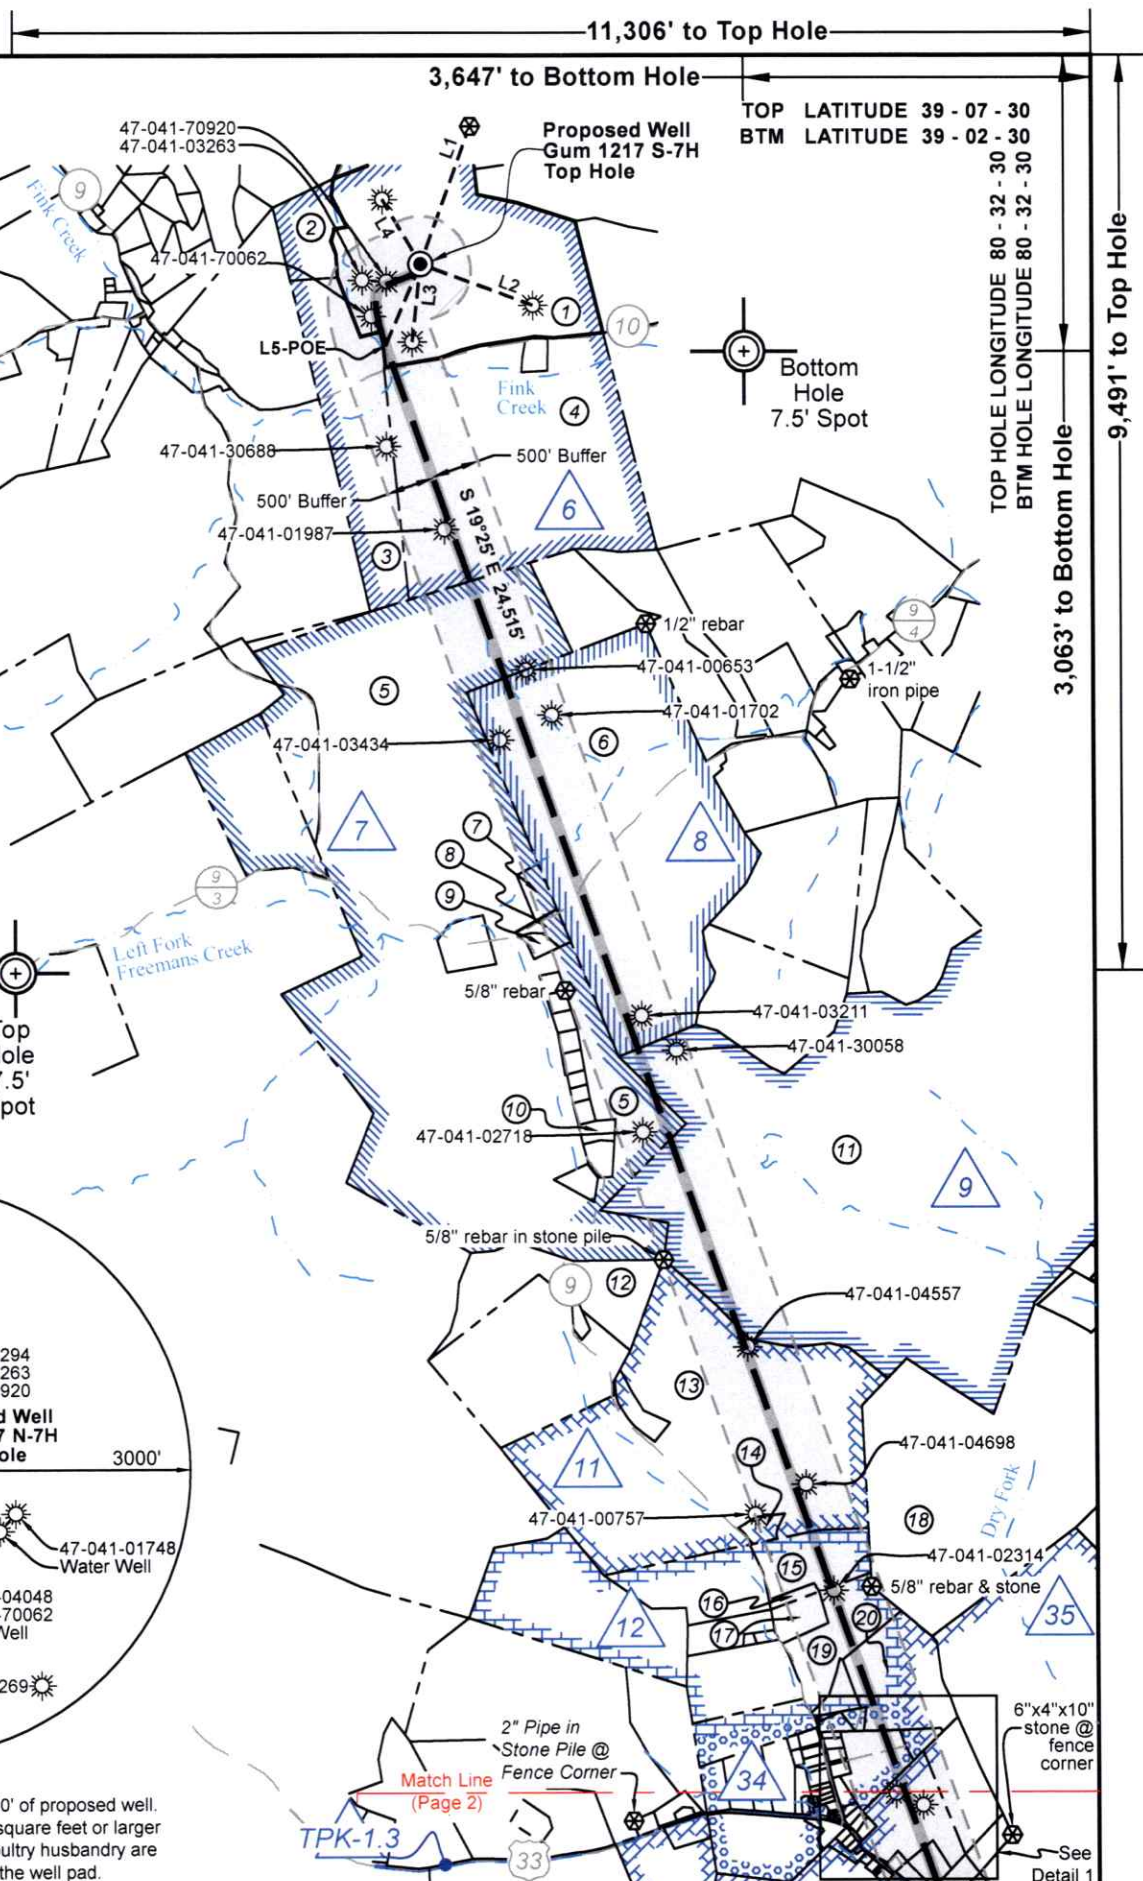
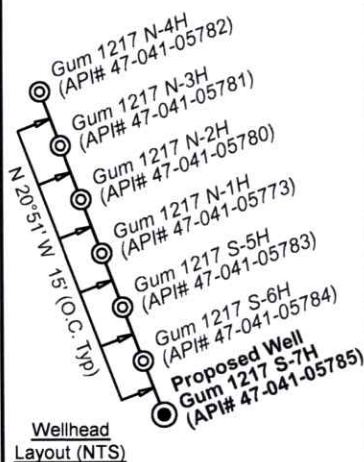


Bridgeport, WV 26330

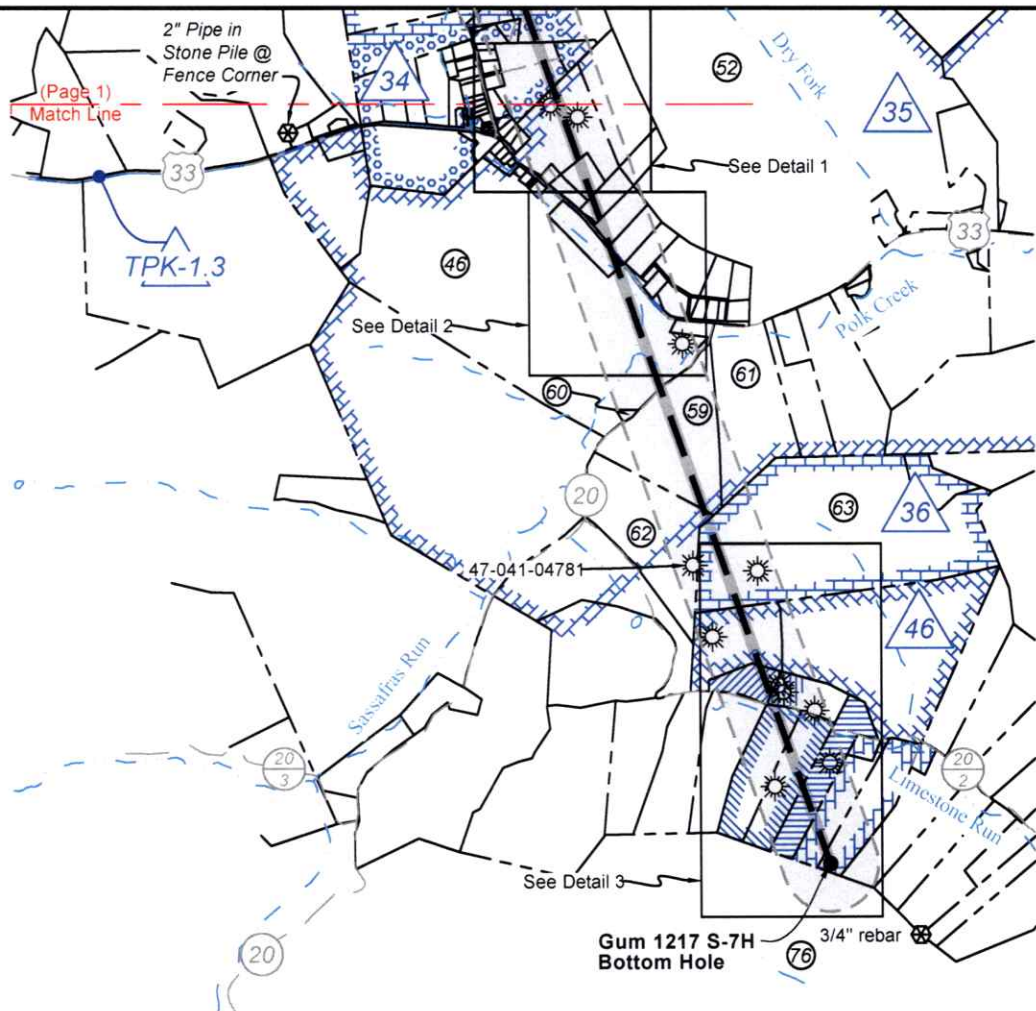

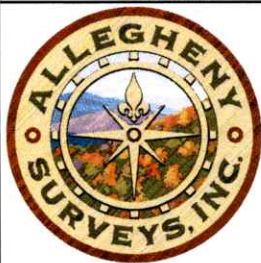


Legend

- Proposed gas well
- Well Reference, as noted
- Monument, as noted
- Existing Well, as noted
- Existing Plugged Well, as noted
- Digitized Well, as noted
- Creek or Drain
- Existing Road
- Surface boundary (approx.)

Tag	Bearing	Dist.	Description
L1	S 19°52' W	1,519.3'	4x8x12 planted stone (chisel mark)
L2	N 69°48' W	1,246.9'	47-041-01748
L3	N 06°13' E	815.4'	47-041-04048
L4	S 30°32' E	781.8'	47-041-02294
L5	S 23°08' W	926.1'	Landing Point

Notes:
Well No. Gum 1217 N-7H
UTM Zone 17, NAD 1927
Top Hole Coordinates
N: 14,198,233.72'
E: 1,759,142.18'
Point of Entry Coordinates
N: 14,197,382.07'
E: 1,758,778.34'
Bottom Hole Coordinates
N: 14,174,359.05'
E: 1,766,921.76'

Well Location References Not to Scale

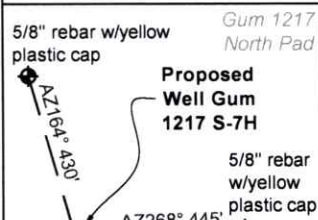

Notes

West Virginia Coordinate System
of 1927, South Zone
based upon Differential GPS Measurements.
Well No. Gum 1217 S-7H Top Hole coordinates are
N: 764,594.79' Latitude: 39°05'56.15"
E: 2,118,778.70' Longitude: 80°34'53.46"
Bottom Hole coordinates are
N: 740,709.22' Latitude: 39°01'59.71"
E: 2,126,559.44' Longitude: 80°33'16.23"
UTM Zone 17, NAD 1983
Top Hole Coordinates Bottom Hole Coordinates
N: 4,327,848.643m N: 4,320,571.699m
E: 536,202.379m E: 538,573.722m
Plat orientation and corner and well references
are based upon the grid north meridian.
Well location references are based upon the magnetic
meridian.

FILE NO: 98-12-FC-26

DRAWING NO: Gum 1217 S-7H Well Plat

SCALE: 1" = 2000'

MINIMUM DEGREE OF ACCURACY:
Submeter

PROVEN SOURCE OF ELEVATION:
CORS, Bridgeport, WV

STATE OF WEST VIRGINIA DEPARTMENT OF ENVIRONMENTAL PROTECTION OIL AND GAS DIVISION

DATE: May 26 20 26

OPERATOR'S WELL NO. Gum 1217 S-7H

API WELL NO

47 — 041 — 05785
STATE COUNTY PERMIT

WELL TYPE: ☐ OIL ☒ GAS ☐ LIQUID INJECTION ☐ WASTE DISPOSAL
(IF GAS) PRODUCTION: ☐ STORAGE ☐ DEEP ☒ SHALLOW

LOCATION: ELEVATION: 1,162.0' WATERSHED: Fink Creek

DISTRICT: Freemans Creek

SURFACE OWNER: Garnett A. Gum Trust

ROYALTY OWNER: Joseph Gum, et al

LEASE NO: ACREAGE: 305.49

PROPOSED WORK: ☐ DRILL ☐ CONVERT ☒ DRILL DEEPER ☐ FRACTURE OR STIMULATE ☐ PLUG OFF OLD FORMATION
☐ PERFORATE NEW FORMATION ☒ OTHER PHYSICAL CHANGE IN WELL (SPECIFY) BHL-MOD 7,400' TVD

☐ PLUG AND ABANDON ☐ CLEAN OUT AND REPLUG TARGET FORMATION: Marcellus Shale ESTIMATED DEPTH: 33,400' MD

WELL OPERATOR: Antero Resources Corporation

ADDRESS: 1615 Wynkoop Street

Denver, CO 80202

DESIGNATED AGENT: Conrad Baston

ADDRESS: 535 White Oaks Blvd.

Bridgeport, WV 26330

ADDRESS: 535 White Oaks Blvd.
Bridgeport, WV 26330

ACREAGE: 305.49

06/19/2026

Antero Resources Corporation Well No. Gum 1217 S-7H BHL-MOD Page 4 of 4			<table><tr><td>ID</td><td>Lease</td></tr><tr><td>6</td><td>Joseph Gum & Margaret Gum, his wife, et al</td></tr><tr><td>7</td><td>A.P. White & E.L. White, his wife</td></tr><tr><td>8</td><td>Pitt F. White & Elizabeth White, his wife</td></tr><tr><td>9</td><td>Robert T. Harrison & Sheila Harrison, his wife</td></tr><tr><td>11</td><td>Michael Eachus, single</td></tr><tr><td>12</td><td>P.E. Fetty & Lummie Fetty, his wife</td></tr><tr><td>34</td><td>F. White</td></tr><tr><td>35</td><td>S.D. Camden & Flora Camden</td></tr><tr><td>36</td><td>Norma Jaeger</td></tr><tr><td>46</td><td>Jonathan Burke Sumpter, II</td></tr><tr><td>53</td><td>Elizabeth A. Bailey</td></tr><tr><td>54</td><td>Noble Energy Inc.</td></tr><tr><td>56</td><td>Robert A. Parker, Jr.</td></tr><tr><td>57</td><td>Beverly K. Posey, aka Beverly Posey</td></tr><tr><td>73</td><td>Mike Ross, Inc.</td></tr><tr><td>TPK-1.3</td><td>WVDOH</td></tr></table>	ID	Lease	6	Joseph Gum & Margaret Gum, his wife, et al	7	A.P. White & E.L. White, his wife	8	Pitt F. White & Elizabeth White, his wife	9	Robert T. Harrison & Sheila Harrison, his wife	11	Michael Eachus, single	12	P.E. Fetty & Lummie Fetty, his wife	34	F. White	35	S.D. Camden & Flora Camden	36	Norma Jaeger	46	Jonathan Burke Sumpter, II	53	Elizabeth A. Bailey	54	Noble Energy Inc.	56	Robert A. Parker, Jr.	57	Beverly K. Posey, aka Beverly Posey	73	Mike Ross, Inc.	TPK-1.3	WVDOH	
ID	Lease	
6	Joseph Gum & Margaret Gum, his wife, et al	
7	A.P. White & E.L. White, his wife	
8	Pitt F. White & Elizabeth White, his wife	
9	Robert T. Harrison & Sheila Harrison, his wife	
11	Michael Eachus, single	
12	P.E. Fetty & Lummie Fetty, his wife	
34	F. White	
35	S.D. Camden & Flora Camden	
36	Norma Jaeger	
46	Jonathan Burke Sumpter, II	
53	Elizabeth A. Bailey	
54	Noble Energy Inc.	
56	Robert A. Parker, Jr.	
57	Beverly K. Posey, aka Beverly Posey	
73	Mike Ross, Inc.	
TPK-1.3	WVDOH	
<table><tr><th colspan="5">Lewis Co. (Freemans Creek Dist.)</th></tr><tr><th>No.</th><th>TM / Par</th><th>Owner</th><th>Bk / Pg</th><th>Ac.</th></tr><tr><td>1</td><td>4D / 43</td><td>Garnett A. Gum Trust</td><td>W25 / 37</td><td>101.00</td></tr><tr><td>2</td><td>4D / 43.2</td><td>William L. & Martha S. Gum</td><td>385 / 534</td><td>12.00</td></tr><tr><td>3</td><td>4D / 43.1</td><td>Jesse & Amber Shackelford</td><td>670 / 280</td><td>46.00</td></tr><tr><td>4</td><td>4D / 42</td><td>Garnett A. Gum Trust</td><td>W25 / 37</td><td>138.25</td></tr><tr><td>5</td><td>4E / 19</td><td>Charles J. Miller</td><td>505 / 697</td><td>397.73</td></tr><tr><td>6</td><td>4D / 62</td><td>Stephen R. Ferstermann</td><td>562 / 547</td><td>172.16</td></tr><tr><td>7</td><td>4E / 19.15</td><td>Charles J. Miller</td><td>505 / 697</td><td>3.00</td></tr><tr><td>8</td><td>4E / 19.6</td><td>William E. & Brenda K. Riley</td><td>372 / 68</td><td>1.96</td></tr><tr><td>9</td><td>4E / 19.14</td><td>Thomas E. & Patricia A. Snyder</td><td>639 / 370</td><td>1.63</td></tr><tr><td>10</td><td>4E / 19.7</td><td>Geoffrey L. Harrison</td><td>725 / 150</td><td>1.79</td></tr><tr><td>11</td><td>5E / 1</td><td>Edwin A. & Ann K. Linger</td><td>315 / 369</td><td>412.38</td></tr><tr><td>12</td><td>4E / 23</td><td>Diane L. Walker, et al</td><td>W23 / 693</td><td>31.00</td></tr><tr><td>13</td><td>4E / 24</td><td>Lee Ann & John A. Cole, Jr.</td><td>557 / 595</td><td>165.04</td></tr><tr><td>14</td><td>4E / 24.1</td><td>Marjorie A. Mick & Rodney G. Burr</td><td>627 / 610</td><td>2.14</td></tr><tr><td>15</td><td>4E / 25</td><td>James J. & Wilma J. Montgomery</td><td>259 / 397</td><td>14.76</td></tr><tr><td>16</td><td>4E / 25.1</td><td>Terry Benson</td><td>637 / 648</td><td>1.50</td></tr><tr><td>17</td><td>4F / 53</td><td>Terry Benson</td><td>637 / 648</td><td>5.00</td></tr><tr><td>18</td><td>5E / 4.1</td><td>Elizabeth A. Porter, et al</td><td>W34 / 516</td><td>159.31</td></tr><tr><td>19</td><td>4E / 27</td><td>Darrell B. Talbott</td><td>W42 / 108</td><td>10.23</td></tr><tr><td>20</td><td>4F / 27</td><td>Darrell B. Talbott</td><td>W42 / 108</td><td>18.95</td></tr><tr><td>21</td><td>4F / 27.3</td><td>Zachary W. Woodson</td><td>735 / 42</td><td>3.70</td></tr><tr><td>22</td><td>4F / 28.1</td><td>Shannon K. Cunningham</td><td>F32 / 126</td><td>1.13</td></tr><tr><td>23</td><td>4F / 28</td><td>Sylvia E. Mallion</td><td>526 / 328</td><td>1.19</td></tr><tr><td>24</td><td>7 / 5</td><td>Sylvia E. Mallion</td><td>526 / 328</td><td>0.84</td></tr><tr><td>25</td><td>7 / 5.1</td><td>Dameon L. Wolfe</td><td>817 / 569</td><td>0.55</td></tr><tr><td>26</td><td>7 / 6</td><td>William T. & Joyce E. Gum</td><td>713 / 874</td><td>0.57</td></tr><tr><td>27</td><td>7 / 7</td><td>William T. & Joyce E. Gum</td><td>713 / 874</td><td>0.25</td></tr><tr><td>28</td><td>7 / 8</td><td>William T. & Joyce E. Gum</td><td>713 / 874</td><td>0.62</td></tr><tr><td>29</td><td>7 / 9</td><td>James H. Kemper</td><td>W34 / 544</td><td>9.55</td></tr><tr><td>30</td><td>4F / 27.2</td><td>James H. Kemper</td><td>W34 / 544</td><td>1.90</td></tr><tr><td>31</td><td>5F / 1</td><td>James H. & Carolyn L. Kemper</td><td>260 / 571</td><td>13.00</td></tr><tr><td>32</td><td>4F / 35</td><td>James H. & Carolyn L. Kemper</td><td>260 / 571</td><td>16.59</td></tr><tr><td>33</td><td>7 / 29</td><td>Charles J. Ocheltree, Jr.</td><td>617 / 669</td><td>0.43</td></tr><tr><td>34</td><td>7 / 30</td><td>Charles J. Ocheltree, Jr.</td><td>617 / 669</td><td>0.25</td></tr><tr><td>35</td><td>7 / 31</td><td>Lesla L. Keith</td><td>App1 / 781</td><td>0.25</td></tr><tr><td>36</td><td>7 / 38</td><td>James H. & Carolyn L. Kemper</td><td>260 / 571</td><td>0.06</td></tr><tr><td>37</td><td>4F / 36.3</td><td>Jewell W. Carson</td><td>641 / 180</td><td>0.05</td></tr><tr><td>38</td><td>4F / 36.5</td><td>Jewell W. Carson</td><td>641 / 180</td><td>0.06</td></tr></table> <table><tr><th colspan="5">Lewis Co. (Freemans Creek Dist.)</th></tr><tr><th>No.</th><th>TM / Par</th><th>Owner</th><th>Bk / Pg</th><th>Ac.</th></tr><tr><td>39</td><td>4F / 36.6</td><td>Jewell W. Carson</td><td>641 / 180</td><td>0.03</td></tr><tr><td>40</td><td>5F / 2</td><td>Dennis Foster (L/E), et al</td><td>W49 / 234</td><td>3.00</td></tr><tr><td>41</td><td>7 / 39</td><td>Connor L. & Lindsay McCormack</td><td>744 / 761</td><td>0.50</td></tr><tr><td>42</td><td>7 / 40</td><td>Daniel Eakle</td><td>F31 / 658</td><td>2.50</td></tr><tr><td>43</td><td>8 / 1</td><td>Dennis Foster (L/E), et al</td><td>W49 / 234</td><td>3.29</td></tr><tr><td>44</td><td>7 / 41</td><td>Daniel Eakle</td><td>F31 / 658</td><td>1.50</td></tr><tr><td>45</td><td>4F / 36.1</td><td>Mekanie J. Workman & Ryan P. Donahue</td><td>798 / 925</td><td>0.40</td></tr><tr><td>46</td><td>4F / 36</td><td>Samuel L. Garrett</td><td>502 / 510</td><td>132.03</td></tr><tr><td>47</td><td>4F / 36.4</td><td>Melissa K. Garrett</td><td>641 / 224</td><td>4.56</td></tr><tr><td>48</td><td>8 / 2</td><td>Dennis Foster (L/E), et al</td><td>W49 / 234</td><td>3.07</td></tr><tr><td>49</td><td>8 / 3</td><td>Brenda P. Freshour</td><td>F29 / 273</td><td>3.23</td></tr><tr><td>50</td><td>8 / 4</td><td>Buzzie Groah Trust, dated Oct. 17, 2024</td><td>818 / 426</td><td>3.25</td></tr><tr><td>51</td><td>8 / 5</td><td>Buzzie Groah Trust, dated Oct. 17, 2024</td><td>818 / 426</td><td>3.02</td></tr><tr><td>52</td><td>5F / 15</td><td>Joseph G. & Jason S. Davis</td><td>716 / 430</td><td>312.51</td></tr><tr><td>53</td><td>8 / 9</td><td>Andrew & Lisa Darby</td><td>673 / 695</td><td>8.27</td></tr><tr><td>54</td><td>8 / 6</td><td>Bernard F. Smith, Jr.</td><td>621 / 441</td><td>0.34</td></tr><tr><td>55</td><td>8 / 7</td><td>Adam & Roxanne Evans</td><td>753 / 384</td><td>0.61</td></tr><tr><td>56</td><td>8 / 8</td><td>Andrew & Lisa Darby</td><td>673 / 695</td><td>2.02</td></tr><tr><td>57</td><td>5F / 52</td><td>Samuel L. & Kathy J. Garrett</td><td>390 / 256</td><td>1.59</td></tr><tr><td>58</td><td>5F / 53</td><td>Kenneth L. Nicholas, Jr.</td><td>562 / 232</td><td>0.19</td></tr><tr><td>59</td><td>5F / 6</td><td>Catherine J. Farley, et al</td><td>659 / 511</td><td>27.86</td></tr><tr><td>60</td><td>5F / 51</td><td>Clavel S. & Barbara M. Queen</td><td>496 / 136</td><td>0.32</td></tr><tr><td>61</td><td>5F / 12</td><td>Ann Marie Riley Zirkle</td><td>W34 / 678</td><td>23.75</td></tr><tr><td>62</td><td>5F / 7</td><td>Catherine J. Farley, et al</td><td>659 / 511</td><td>27.86</td></tr><tr><td>63</td><td>5F / 1</td><td>Robin's Nest Farms, LLC</td><td>552 / 65</td><td>82.44</td></tr><tr><td>64</td><td>5F / 5</td><td>Robin's Nest Farms, LLC</td><td>552 / 65</td><td>54.00</td></tr><tr><td>65</td><td>5F / 2</td><td>Janet S. Elliott</td><td>W31 / 68</td><td>17.50</td></tr><tr><td>66</td><td>5F / 3</td><td>Janet S. Elliott</td><td>W31 / 68</td><td>4.38</td></tr><tr><td>67</td><td>5F / 4</td><td>Robert A. Parker, Jr.</td><td>790 / 824</td><td>5.63</td></tr><tr><td>68</td><td>5G / 1.1</td><td>Debra L. Gum</td><td>621 / 47</td><td>14.20</td></tr><tr><td>69</td><td>5G / 2</td><td>Nellie Wright</td><td>527 / 3</td><td>14.50</td></tr><tr><td>70</td><td>5G / 3</td><td>Nellie Wright</td><td>527 / 3</td><td>12.25</td></tr><tr><td>71</td><td>5G / 4</td><td>Nellie Wright</td><td>527 / 3</td><td>7.25</td></tr><tr><td>72</td><td>5G / 5</td><td>Jerene M. Sprouse</td><td>423 / 551</td><td>8.61</td></tr><tr><td>73</td><td>5G / 6</td><td>Jerene M. Sprouse</td><td>423 / 551</td><td>13.40</td></tr><tr><td>74</td><td>5G / 7</td><td>William H. & Mary L. Donaldson (L/E)</td><td>672 / 539</td><td>17.00</td></tr><tr><td>75</td><td>5G / 16</td><td>John L. & Connie M. Metheny</td><td>678 / 631</td><td>435.70</td></tr></table>			Lewis Co. (Freemans Creek Dist.)					No.	TM / Par	Owner	Bk / Pg	Ac.	1	4D / 43	Garnett A. Gum Trust	W25 / 37	101.00	2	4D / 43.2	William L. & Martha S. Gum	385 / 534	12.00	3	4D / 43.1	Jesse & Amber Shackelford	670 / 280	46.00	4	4D / 42	Garnett A. Gum Trust	W25 / 37	138.25	5	4E / 19	Charles J. Miller	505 / 697	397.73	6	4D / 62	Stephen R. Ferstermann	562 / 547	172.16	7	4E / 19.15	Charles J. Miller	505 / 697	3.00	8	4E / 19.6	William E. & Brenda K. Riley	372 / 68	1.96	9	4E / 19.14	Thomas E. & Patricia A. Snyder	639 / 370	1.63	10	4E / 19.7	Geoffrey L. Harrison	725 / 150	1.79	11	5E / 1	Edwin A. & Ann K. Linger	315 / 369	412.38	12	4E / 23	Diane L. Walker, et al	W23 / 693	31.00	13	4E / 24	Lee Ann & John A. Cole, Jr.	557 / 595	165.04	14	4E / 24.1	Marjorie A. Mick & Rodney G. Burr	627 / 610	2.14	15	4E / 25	James J. & Wilma J. Montgomery	259 / 397	14.76	16	4E / 25.1	Terry Benson	637 / 648	1.50	17	4F / 53	Terry Benson	637 / 648	5.00	18	5E / 4.1	Elizabeth A. Porter, et al	W34 / 516	159.31	19	4E / 27	Darrell B. Talbott	W42 / 108	10.23	20	4F / 27	Darrell B. Talbott	W42 / 108	18.95	21	4F / 27.3	Zachary W. Woodson	735 / 42	3.70	22	4F / 28.1	Shannon K. Cunningham	F32 / 126	1.13	23	4F / 28	Sylvia E. Mallion	526 / 328	1.19	24	7 / 5	Sylvia E. Mallion	526 / 328	0.84	25	7 / 5.1	Dameon L. Wolfe	817 / 569	0.55	26	7 / 6	William T. & Joyce E. Gum	713 / 874	0.57	27	7 / 7	William T. & Joyce E. Gum	713 / 874	0.25	28	7 / 8	William T. & Joyce E. Gum	713 / 874	0.62	29	7 / 9	James H. Kemper	W34 / 544	9.55	30	4F / 27.2	James H. Kemper	W34 / 544	1.90	31	5F / 1	James H. & Carolyn L. Kemper	260 / 571	13.00	32	4F / 35	James H. & Carolyn L. Kemper	260 / 571	16.59	33	7 / 29	Charles J. Ocheltree, Jr.	617 / 669	0.43	34	7 / 30	Charles J. Ocheltree, Jr.	617 / 669	0.25	35	7 / 31	Lesla L. Keith	App1 / 781	0.25	36	7 / 38	James H. & Carolyn L. Kemper	260 / 571	0.06	37	4F / 36.3	Jewell W. Carson	641 / 180	0.05	38	4F / 36.5	Jewell W. Carson	641 / 180	0.06	Lewis Co. (Freemans Creek Dist.)					No.	TM / Par	Owner	Bk / Pg	Ac.	39	4F / 36.6	Jewell W. Carson	641 / 180	0.03	40	5F / 2	Dennis Foster (L/E), et al	W49 / 234	3.00	41	7 / 39	Connor L. & Lindsay McCormack	744 / 761	0.50	42	7 / 40	Daniel Eakle	F31 / 658	2.50	43	8 / 1	Dennis Foster (L/E), et al	W49 / 234	3.29	44	7 / 41	Daniel Eakle	F31 / 658	1.50	45	4F / 36.1	Mekanie J. Workman & Ryan P. Donahue	798 / 925	0.40	46	4F / 36	Samuel L. Garrett	502 / 510	132.03	47	4F / 36.4	Melissa K. Garrett	641 / 224	4.56	48	8 / 2	Dennis Foster (L/E), et al	W49 / 234	3.07	49	8 / 3	Brenda P. Freshour	F29 / 273	3.23	50	8 / 4	Buzzie Groah Trust, dated Oct. 17, 2024	818 / 426	3.25	51	8 / 5	Buzzie Groah Trust, dated Oct. 17, 2024	818 / 426	3.02	52	5F / 15	Joseph G. & Jason S. Davis	716 / 430	312.51	53	8 / 9	Andrew & Lisa Darby	673 / 695	8.27	54	8 / 6	Bernard F. Smith, Jr.	621 / 441	0.34	55	8 / 7	Adam & Roxanne Evans	753 / 384	0.61	56	8 / 8	Andrew & Lisa Darby	673 / 695	2.02	57	5F / 52	Samuel L. & Kathy J. Garrett	390 / 256	1.59	58	5F / 53	Kenneth L. Nicholas, Jr.	562 / 232	0.19	59	5F / 6	Catherine J. Farley, et al	659 / 511	27.86	60	5F / 51	Clavel S. & Barbara M. Queen	496 / 136	0.32	61	5F / 12	Ann Marie Riley Zirkle	W34 / 678	23.75	62	5F / 7	Catherine J. Farley, et al	659 / 511	27.86	63	5F / 1	Robin's Nest Farms, LLC	552 / 65	82.44	64	5F / 5	Robin's Nest Farms, LLC	552 / 65	54.00	65	5F / 2	Janet S. Elliott	W31 / 68	17.50	66	5F / 3	Janet S. Elliott	W31 / 68	4.38	67	5F / 4	Robert A. Parker, Jr.	790 / 824	5.63	68	5G / 1.1	Debra L. Gum	621 / 47	14.20	69	5G / 2	Nellie Wright	527 / 3	14.50	70	5G / 3	Nellie Wright	527 / 3	12.25	71	5G / 4	Nellie Wright	527 / 3	7.25	72	5G / 5	Jerene M. Sprouse	423 / 551	8.61	73	5G / 6	Jerene M. Sprouse	423 / 551	13.40	74	5G / 7	William H. & Mary L. Donaldson (L/E)	672 / 539	17.00	75	5G / 16	John L. & Connie M. Metheny	678 / 631	435.70
Lewis Co. (Freemans Creek Dist.)	
No.	TM / Par	Owner	Bk / Pg	Ac.	
1	4D / 43	Garnett A. Gum Trust	W25 / 37	101.00	
2	4D / 43.2	William L. & Martha S. Gum	385 / 534	12.00	
3	4D / 43.1	Jesse & Amber Shackelford	670 / 280	46.00	
4	4D / 42	Garnett A. Gum Trust	W25 / 37	138.25	
5	4E / 19	Charles J. Miller	505 / 697	397.73	
6	4D / 62	Stephen R. Ferstermann	562 / 547	172.16	
7	4E / 19.15	Charles J. Miller	505 / 697	3.00	
8	4E / 19.6	William E. & Brenda K. Riley	372 / 68	1.96	
9	4E / 19.14	Thomas E. & Patricia A. Snyder	639 / 370	1.63	
10	4E / 19.7	Geoffrey L. Harrison	725 / 150	1.79	
11	5E / 1	Edwin A. & Ann K. Linger	315 / 369	412.38	
12	4E / 23	Diane L. Walker, et al	W23 / 693	31.00	
13	4E / 24	Lee Ann & John A. Cole, Jr.	557 / 595	165.04	
14	4E / 24.1	Marjorie A. Mick & Rodney G. Burr	627 / 610	2.14	
15	4E / 25	James J. & Wilma J. Montgomery	259 / 397	14.76	
16	4E / 25.1	Terry Benson	637 / 648	1.50	
17	4F / 53	Terry Benson	637 / 648	5.00	
18	5E / 4.1	Elizabeth A. Porter, et al	W34 / 516	159.31	
19	4E / 27	Darrell B. Talbott	W42 / 108	10.23	
20	4F / 27	Darrell B. Talbott	W42 / 108	18.95	
21	4F / 27.3	Zachary W. Woodson	735 / 42	3.70	
22	4F / 28.1	Shannon K. Cunningham	F32 / 126	1.13	
23	4F / 28	Sylvia E. Mallion	526 / 328	1.19	
24	7 / 5	Sylvia E. Mallion	526 / 328	0.84	
25	7 / 5.1	Dameon L. Wolfe	817 / 569	0.55	
26	7 / 6	William T. & Joyce E. Gum	713 / 874	0.57	
27	7 / 7	William T. & Joyce E. Gum	713 / 874	0.25	
28	7 / 8	William T. & Joyce E. Gum	713 / 874	0.62	
29	7 / 9	James H. Kemper	W34 / 544	9.55	
30	4F / 27.2	James H. Kemper	W34 / 544	1.90	
31	5F / 1	James H. & Carolyn L. Kemper	260 / 571	13.00	
32	4F / 35	James H. & Carolyn L. Kemper	260 / 571	16.59	
33	7 / 29	Charles J. Ocheltree, Jr.	617 / 669	0.43	
34	7 / 30	Charles J. Ocheltree, Jr.	617 / 669	0.25	
35	7 / 31	Lesla L. Keith	App1 / 781	0.25	
36	7 / 38	James H. & Carolyn L. Kemper	260 / 571	0.06	
37	4F / 36.3	Jewell W. Carson	641 / 180	0.05	
38	4F / 36.5	Jewell W. Carson	641 / 180	0.06	
Lewis Co. (Freemans Creek Dist.)	
No.	TM / Par	Owner	Bk / Pg	Ac.	
39	4F / 36.6	Jewell W. Carson	641 / 180	0.03	
40	5F / 2	Dennis Foster (L/E), et al	W49 / 234	3.00	
41	7 / 39	Connor L. & Lindsay McCormack	744 / 761	0.50	
42	7 / 40	Daniel Eakle	F31 / 658	2.50	
43	8 / 1	Dennis Foster (L/E), et al	W49 / 234	3.29	
44	7 / 41	Daniel Eakle	F31 / 658	1.50	
45	4F / 36.1	Mekanie J. Workman & Ryan P. Donahue	798 / 925	0.40	
46	4F / 36	Samuel L. Garrett	502 / 510	132.03	
47	4F / 36.4	Melissa K. Garrett	641 / 224	4.56	
48	8 / 2	Dennis Foster (L/E), et al	W49 / 234	3.07	
49	8 / 3	Brenda P. Freshour	F29 / 273	3.23	
50	8 / 4	Buzzie Groah Trust, dated Oct. 17, 2024	818 / 426	3.25	
51	8 / 5	Buzzie Groah Trust, dated Oct. 17, 2024	818 / 426	3.02	
52	5F / 15	Joseph G. & Jason S. Davis	716 / 430	312.51	
53	8 / 9	Andrew & Lisa Darby	673 / 695	8.27	
54	8 / 6	Bernard F. Smith, Jr.	621 / 441	0.34	
55	8 / 7	Adam & Roxanne Evans	753 / 384	0.61	
56	8 / 8	Andrew & Lisa Darby	673 / 695	2.02	
57	5F / 52	Samuel L. & Kathy J. Garrett	390 / 256	1.59	
58	5F / 53	Kenneth L. Nicholas, Jr.	562 / 232	0.19	
59	5F / 6	Catherine J. Farley, et al	659 / 511	27.86	
60	5F / 51	Clavel S. & Barbara M. Queen	496 / 136	0.32	
61	5F / 12	Ann Marie Riley Zirkle	W34 / 678	23.75	
62	5F / 7	Catherine J. Farley, et al	659 / 511	27.86	
63	5F / 1	Robin's Nest Farms, LLC	552 / 65	82.44	
64	5F / 5	Robin's Nest Farms, LLC	552 / 65	54.00	
65	5F / 2	Janet S. Elliott	W31 / 68	17.50	
66	5F / 3	Janet S. Elliott	W31 / 68	4.38	
67	5F / 4	Robert A. Parker, Jr.	790 / 824	5.63	
68	5G / 1.1	Debra L. Gum	621 / 47	14.20	
69	5G / 2	Nellie Wright	527 / 3	14.50	
70	5G / 3	Nellie Wright	527 / 3	12.25	
71	5G / 4	Nellie Wright	527 / 3	7.25	
72	5G / 5	Jerene M. Sprouse	423 / 551	8.61	
73	5G / 6	Jerene M. Sprouse	423 / 551	13.40	
74	5G / 7	William H. & Mary L. Donaldson (L/E)	672 / 539	17.00	
75	5G / 16	John L. & Connie M. Metheny	678 / 631	435.70	
FILE NO: 98-12-FC-26 DRAWING NO: Gum 1217 S-7H Well Plat SCALE: 1" = 2000' MINIMUM DEGREE OF ACCURACY: Submeter PROVEN SOURCE OF ELEVATION: CORS, Bridgeport, WV		STATE OF WEST VIRGINIA DEPARTMENT OF ENVIRONMENTAL PROTECTION OIL AND GAS DIVISION	DATE: May 26 20 26 OPERATOR'S WELL NO. Gum 1217 S-7H API WELL NO 47 — 041 — 05785 STATE COUNTY PERMIT	
WELL TYPE: ☐ OIL ☒ GAS ☐ LIQUID INJECTION ☐ WASTE DISPOSAL (IF GAS) PRODUCTION: ☐ STORAGE ☐ DEEP ☒ SHALLOW LOCATION: ELEVATION: 1,162.0' WATERSHED: Fink Creek DISTRICT: Freemans Creek SURFACE OWNER: Garnett A. Gum Trust ROYALTY OWNER: Joseph Gum, et al LEASE NO: ACREAGE: 305.49 PROPOSED WORK: ☐ DRILL ☐ CONVERT ☒ DRILL DEEPER ☐ FRACTURE OR STIMULATE ☐ PLUG OFF OLD FORMATION ☐ PERFORATE NEW FORMATION ☒ OTHER PHYSICAL CHANGE IN WELL (SPECIFY) BHL-MOD 7,400' TVD ☐ PLUG AND ABANDON ☐ CLEAN OUT AND REPLUG TARGET FORMATION: Marcellus Shale ESTIMATED DEPTH: 33,400' MD	
WELL OPERATOR: Antero Resources Corporation ADDRESS: 1615 Wynkoop Street Denver, CO 80202		DESIGNATED AGENT: Conrad Baston ADDRESS: 535 White Oaks Blvd. Bridgeport, WV 26330	