


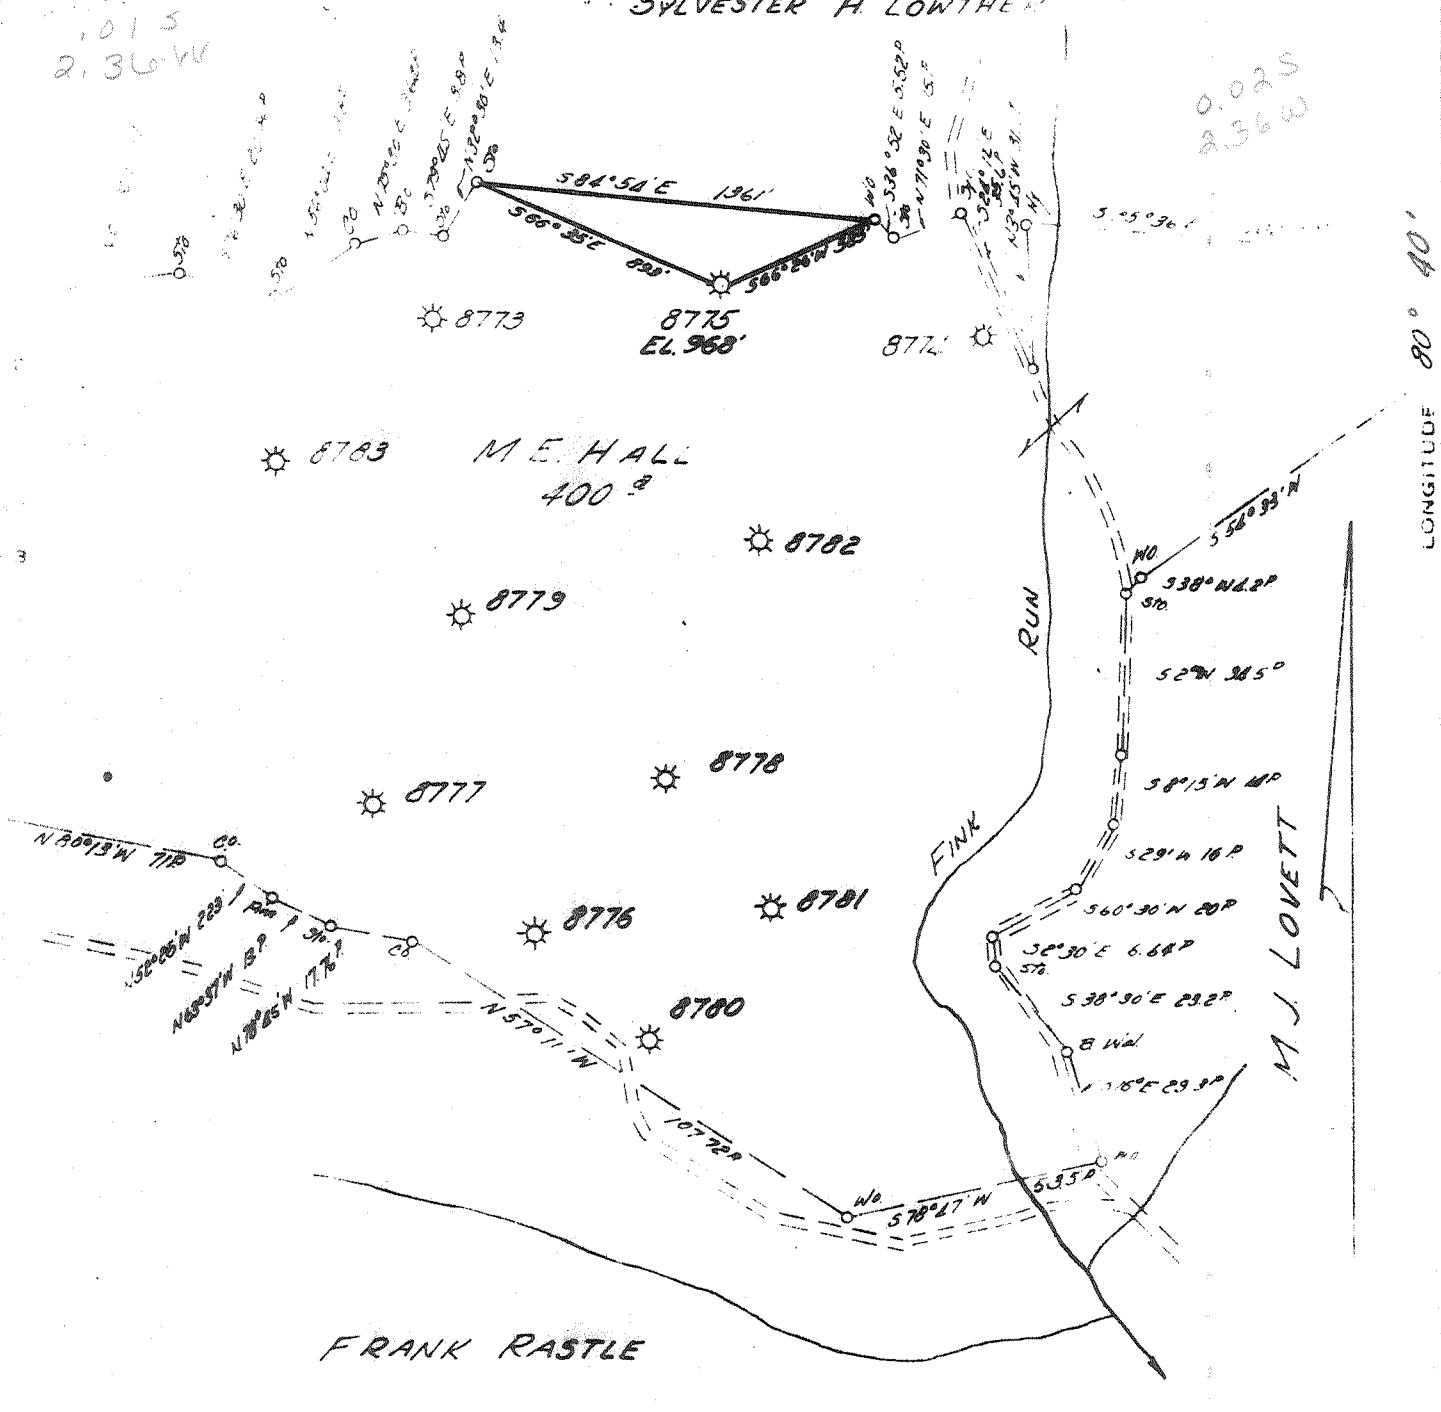

SYLVESTER H. LOWTHER

0.015  
2.36 W

0.025  
2.36 W



Minimum Error in Closure **1" IN 200'**  
 Source of Elevation **BENCH MARK AT HURST 815'**

I, the undersigned, hereby certify that this map is correct to the best of my knowledge and belief and shows all the information required by paragraph 6 of the rules and regulations of the oil and gas section of the State of West Virginia.

New Location  
 Drill Deeper  
 Abandonment

X 6127175

MAP SHEET 72 52526 W67 F.B.166 Pg 11-12

Company **CONSOLIDATED GAS SUPPLY CORP**  
 Address **CLARKSBURG W VA**  
 Farm **M.E. HALL**  
 Tract Acres **400** Lease No. **54882**  
 Well (Farm) No. Serial No. **8775**  
 Elevation (Spirit Level) **968'**  
 Quadrangle **VADIS SW**  
 County **LEWIS** District **FREEMANS CR**  
 Engineer **Jackson M. Jarvin**  
 Engineer's Registration No. **2387**  
 File No. Drawing No.  
 Date **JUNE 19, 1975** Scale **1" = 40 POLES**

STATE OF WEST VIRGINIA  
 DEPARTMENT OF MINES  
 OIL AND GAS DIVISION  
 CHARLESTON

**WELL LOCATION MAP**  
 FILE NO **LEW-816-A**

Denotes location of well on United States Topographic Maps, scale 1 to 62,500, latitude and longitude lines being represented by border lines as shown.

— Denotes one inch spaces on border line of original tracing.

**47-041** JUL 9 1975