

4704301741

8750 FEET

LATITUDE 39° 15' 00"

LONG: 81° 59' 18.0" NAD '83


OPERATOR WELL I-12
STATE PLANE COORDINATES
NAD '83
446,410.8 M 1,624,503.6 E
UTM '89 ZONE 17 METERS
413463.277 E 406563.385 N
ELEV. 275.88

02/24/2023

LONGITUDE 81° 57' 30"

NORTH

LAT: 39° 13' 18.4" NAD '83

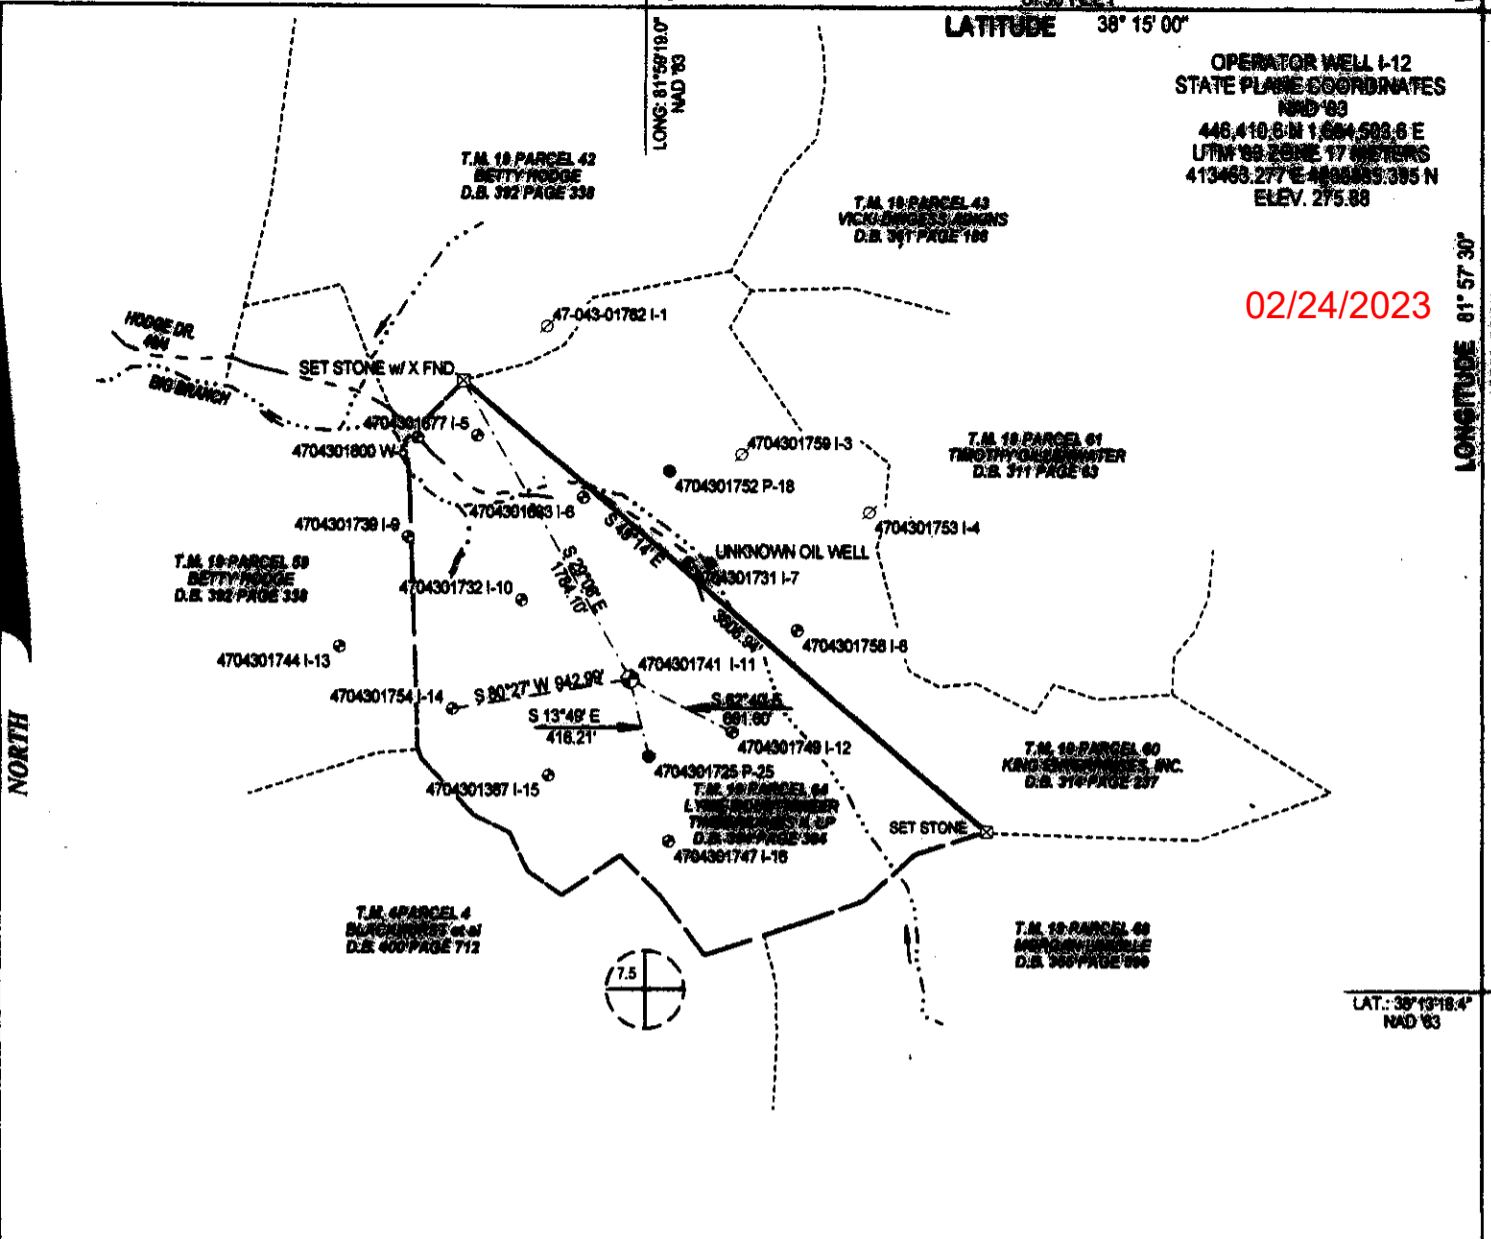

SURVEY NOTES

TIES TO WELLS AND CORNERS ARE BASED ON THE 1983 WEST VIRGINIA STATE PLANE COORDINATE SYSTEM SOUTH ZONE NAD '83.


SURFACE OWNER AND ADJONER INFO OBTAINED FROM THE LINCOLN CO. ASSESSORS AND COUNTY CLERKS OFFICES JANUARY 2023.


WELL LAT/LONG ESTABLISHED BY DGPS (SURVEY GRADE).

(+) DENOTES LOCATION OF WELL ON UNITED STATES TOPOGRAPHIC MAPS

FILE NO. 4704301741 I-11
 DRAWING NO. 2
 SCALE 1" = 500'
 ACCURACY ± 1.00'
 PROVEN SOURCE OF ELEVATION BAROMETRIC

I THE UNDERSIGNED, HENRY CHERRY THAT THIS PLAN IS CORRECT TO THE BEST OF MY KNOWLEDGE AND BELIEF AND AM PROVIDING ALL THE INFORMATION NECESSARY TO LOCATE THE WELL DESCRIBED AND PROVIDED BY THE OFFICE OF OIL AND GAS, DEPARTMENT OF ENVIRONMENTAL PROTECTION.

(SIGNED) 
R.P.E. P.S. 1001

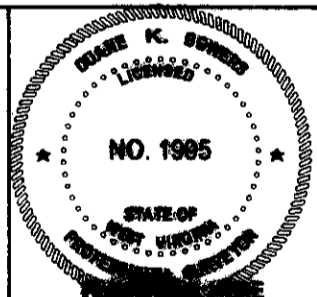

DATE FEBRUARY 7, 2023

OPERATOR'S WELL NO. I-11
API WELL NO. 47-963-01741

STATE OF WEST VIRGINIA
DIVISION OF ENVIRONMENTAL PROTECTION
OFFICE OF OIL AND GAS



WELL TYPE: OIL GAS LIQUID INJECTION WASTE DISPOSAL
(IF "GAS") PRODUCTION STORAGE DEEP SHALLOW

LOCATION: ELEVATION 866.1' WATER SHED BIG BRANCH OF SUGARBINE
DISTRICT DUAL DISTRICT COUNTY LINCOLN COUNTY

QUADRANGLE GREENSBORO 7.5
SURFACE OWNER L.M.E. MOUNTAIN TRUST, LLC & LP ACREAGE 100 ACRES

OIL & GAS ROYALTY OWNER SAME ACREAGE 100 ACRES
LEASE NUMBER _____



PROPOSED WELL WORK: DRILL COMPLET WELL REPAIR REGRILL FRACTURE OR STIMULATE
PLUS-OFF OLD FORMATION PERFORATE NEW FORMATION OTHER PHYSICAL CHANGE TO WELL (SPECIFY) _____

PLUG & ABANDON CLEAN OUT AND REPLUG
TARGET FORMATION WATER SAND ESTIMATED DEPTH 200'

WELL OPERATOR _____ DESIGNATED AGENT _____
ADDRESS _____

COUNTY NAME PRINT

4704301741 02/24/2023

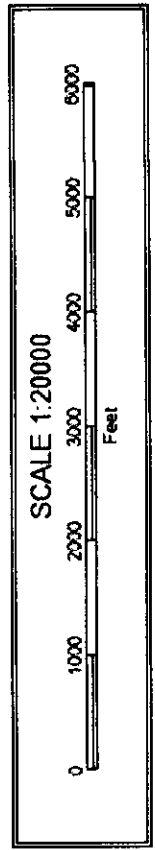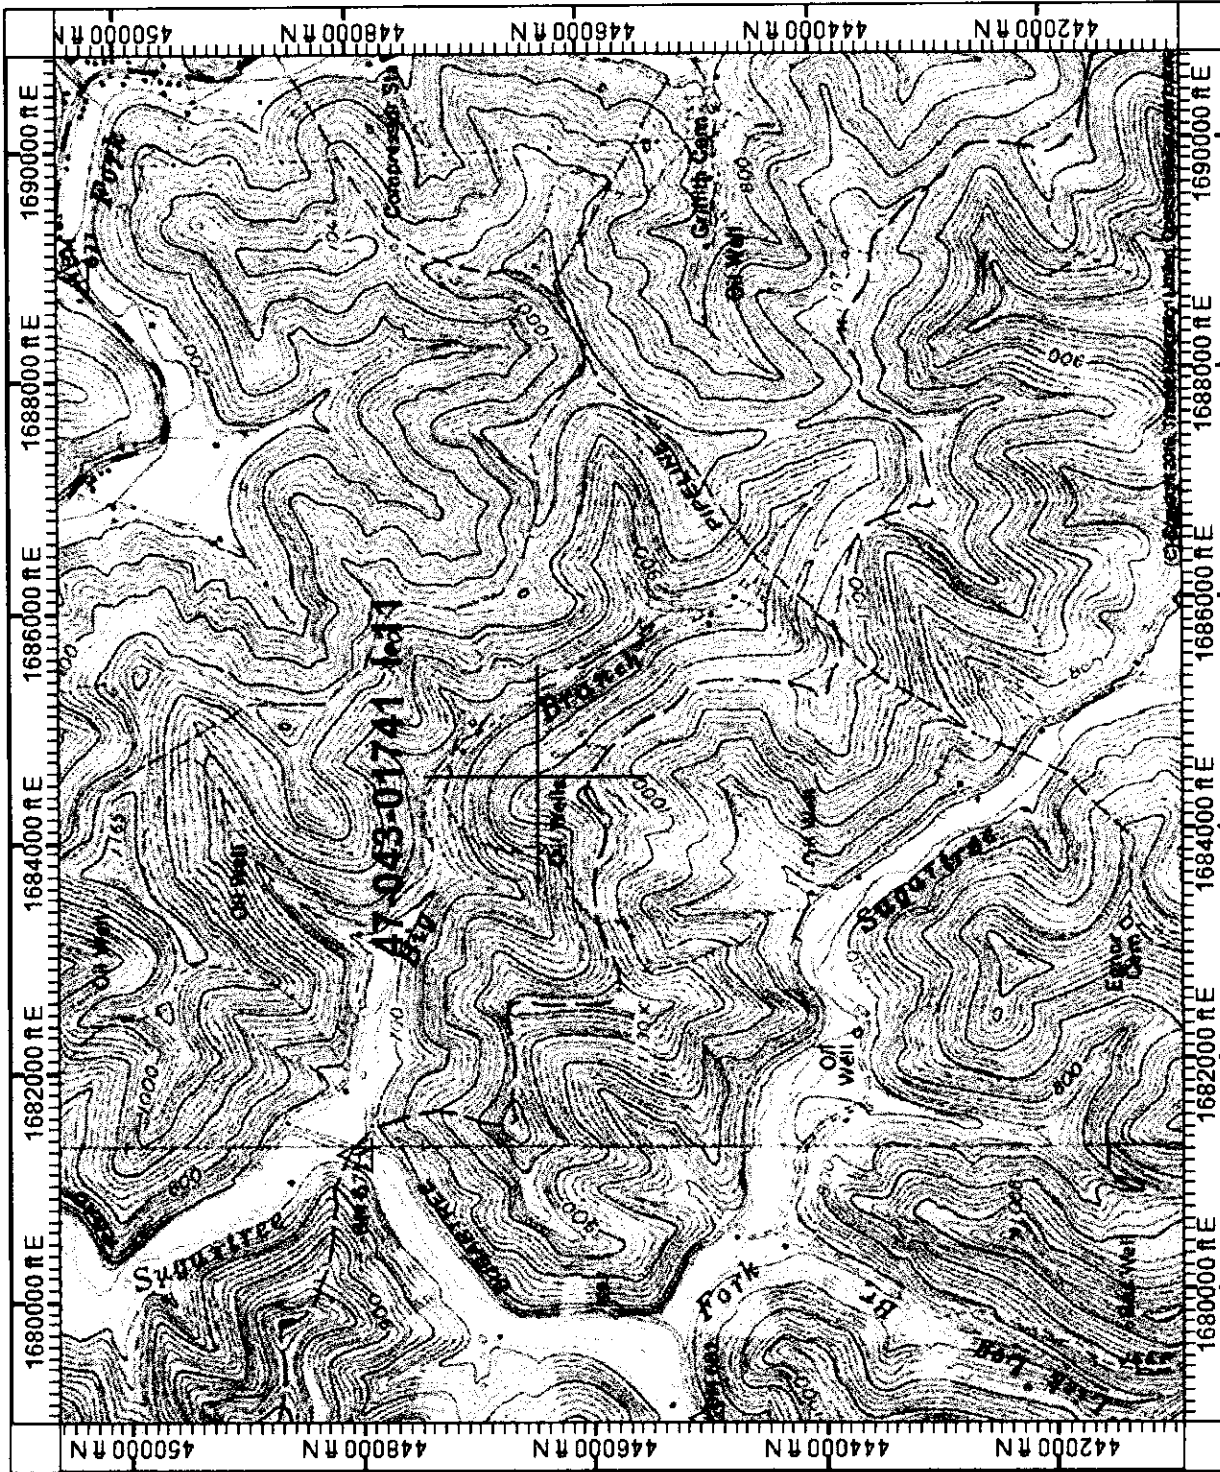

RECEIVED
Office of Oil and Gas

FEB 15 2023

WV Department of Environmental Protection