


Latitude 38° 15'

Longitude 82° 05'

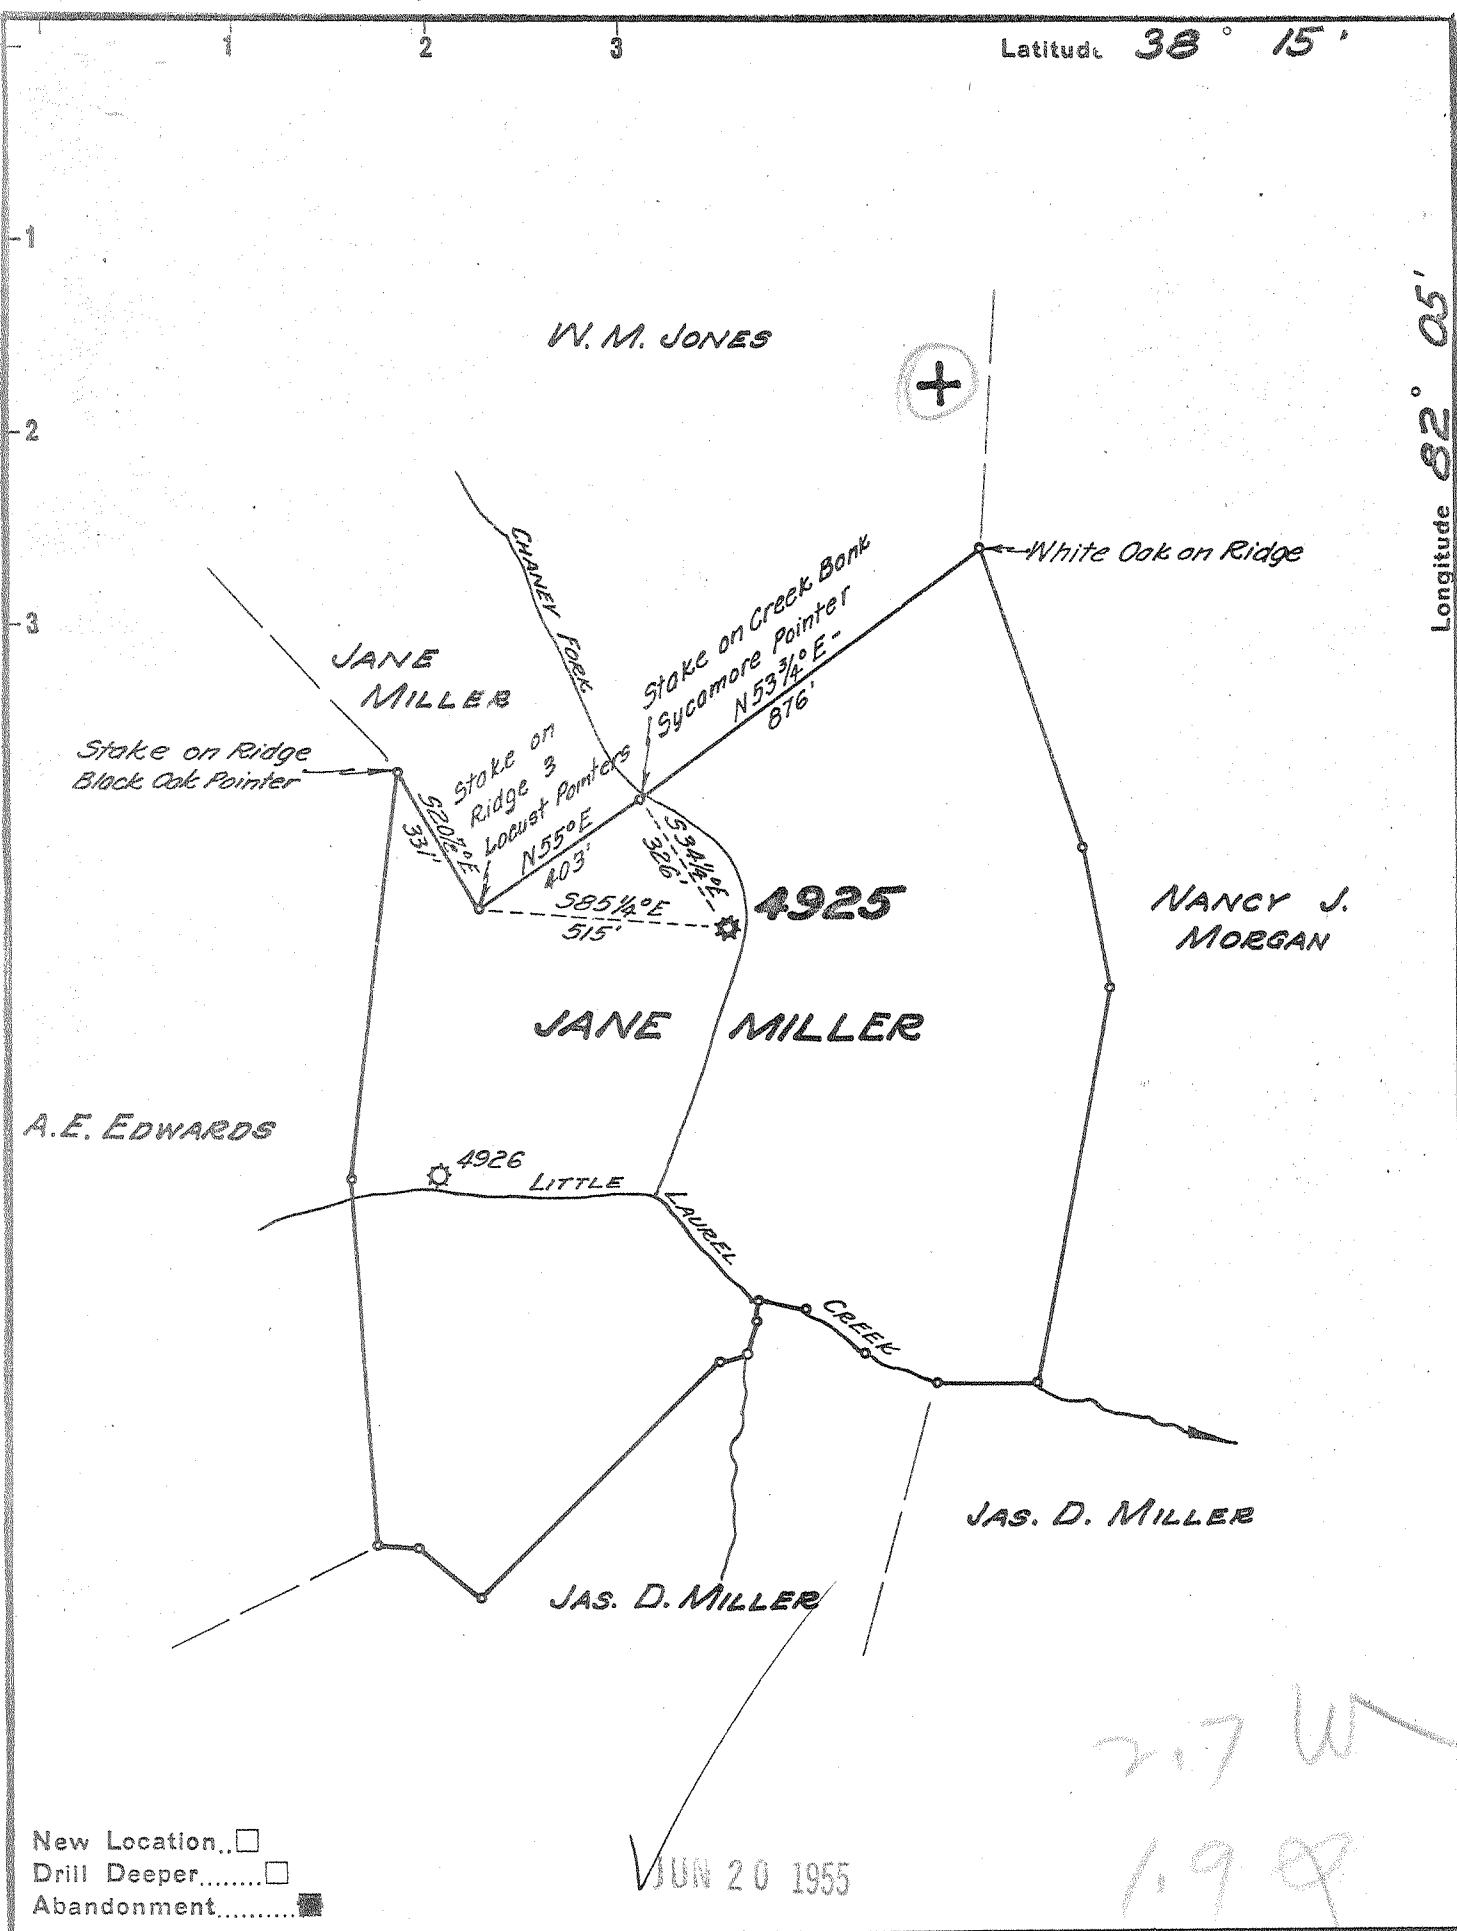

New Location...
 Drill Deeper.....
 Abandonment.....

JUN 20 1955

2.7 W
 1.9 E

Company UNITED FUEL GAS CO.
 Address CHARLESTON, W. VA.
 Farm JANE MILLER
 Tract _____ Acres 60 Lease No. 43370
 Well (Farm) No. _____ Serial No. 4925
 Elevation (Spirit Level) 700
 Quadrangle MIDKIFF
 County LINCOLN District CARROLL
 Engineer Paul J. ...
 Engineer's Registration No. 669
 File No. 34-49 Drawing No. _____
 Date 5-6-55 Scale 1"=400'

STATE OF WEST VIRGINIA
 DEPARTMENT OF MINES
 OIL AND GAS DIVISION
 CHARLESTON

WELL LOCATION MAP
 FILE NO. LIN-1164-A

+ Denotes location of well on United States Topographic Maps, scale 1 to 62,500, latitude and longitude lines being represented by border lines as shown.

- Denotes one inch spaces on border line of original tracing.

JANE MILLER No 4925 - U.F.G. Co. - LIN-1164-A



STATE OF WEST VIRGINIA
DEPARTMENT OF MINES
OIL AND GAS DIVISION

1499

Quadrangle Midkiff
Permit No. 164-A

WELL RECORD

Oil or Gas Well Gas
(KIND)


Company UNITED FUEL GAS COMPANY
 Address P.O. Box 1273, Charleston 25, W. Va.
 Farm Jane Miller Acres 50
 Location (waters) Little Laurel Creek
 Well No. 4925 Elev. 700'
 District Carroll County Lincoln
 The surface of tract is owned in fee by _____
 Address _____
 Mineral rights are owned by Joseph D. Miller
 Address Hamlin, W. Va.
 Drilling commenced 1-18-17
 Drilling completed 4-6-17
 Date Shot _____ From _____ To _____
 With _____
 Open Flow _____ /10ths Water in _____ Inch
 _____ /10ths Merc. in _____ Inch
 Volume 800,000 Cu. Ft.
 Rock Pressure _____ lbs. _____ hrs.
 Oil _____ bbls., 1st 24 hrs.
 Fresh water _____ feet _____ feet
 Salt water _____ feet _____ feet

Casing and Tubing	Used in Drilling	Left in Well	Packers
Size			Kind of Packer
16			
18			
10		22'	Size of
8 1/4			
6 3/4		1200'	Depth set
5 3/16			
3			Perf. top
2		1425'	Perf. bottom
Liners Used			Perf. top
			Perf. bottom

CASING CEMENTED _____ SIZE _____ No. Ft. _____ Date _____

COAL WAS ENCOUNTERED AT 110 FEET 36 INCHES
 _____ FEET _____ INCHES _____ FEET _____ INCHES
 _____ FEET _____ INCHES _____ FEET _____ INCHES

Formation	Color	Hard or Soft	Top	Bottom	Oil, Gas or Water	Depth Found	Remarks
Surface			0	22			
Sand			22	40			
Slate			40	45			
Sand			45	110			
Coal			110	113			
Slate			113	120			
Sand			120	130			
Slate			130	170			
Lime Shell			170	175			
Slate			175	210			
Sand			210	238			
Slate & Shells			238	572			
Salt Sand			572	727			
Slate			727	729			
Sand			729	790			
Slate			790	797			
Sand			797	1012			
Slate			1012	1015			
Sand			1015	1059			
Red Rock			1059	1064			
Slate			1064	1070			
Maxon Sand			1070	1112			
Slate			1112	1117			
Sand			1117	1139			
Slate & Shells			1139	1168			
Little Lime			1168	1195			
Pencil Cave			1195	1200			
Big Lime			1200	1375			
Red Rock			1375	1383			
Injun Sand			1383	1420			
Gas			1391				
Total depth			1425'				

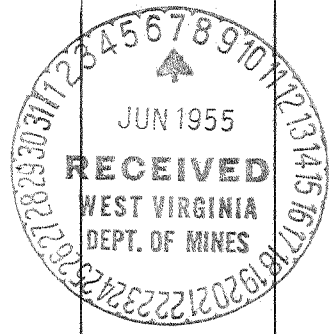

AUG 12 1955

