


LATITUDE 38° 15'

LONGITUDE 82° 05'

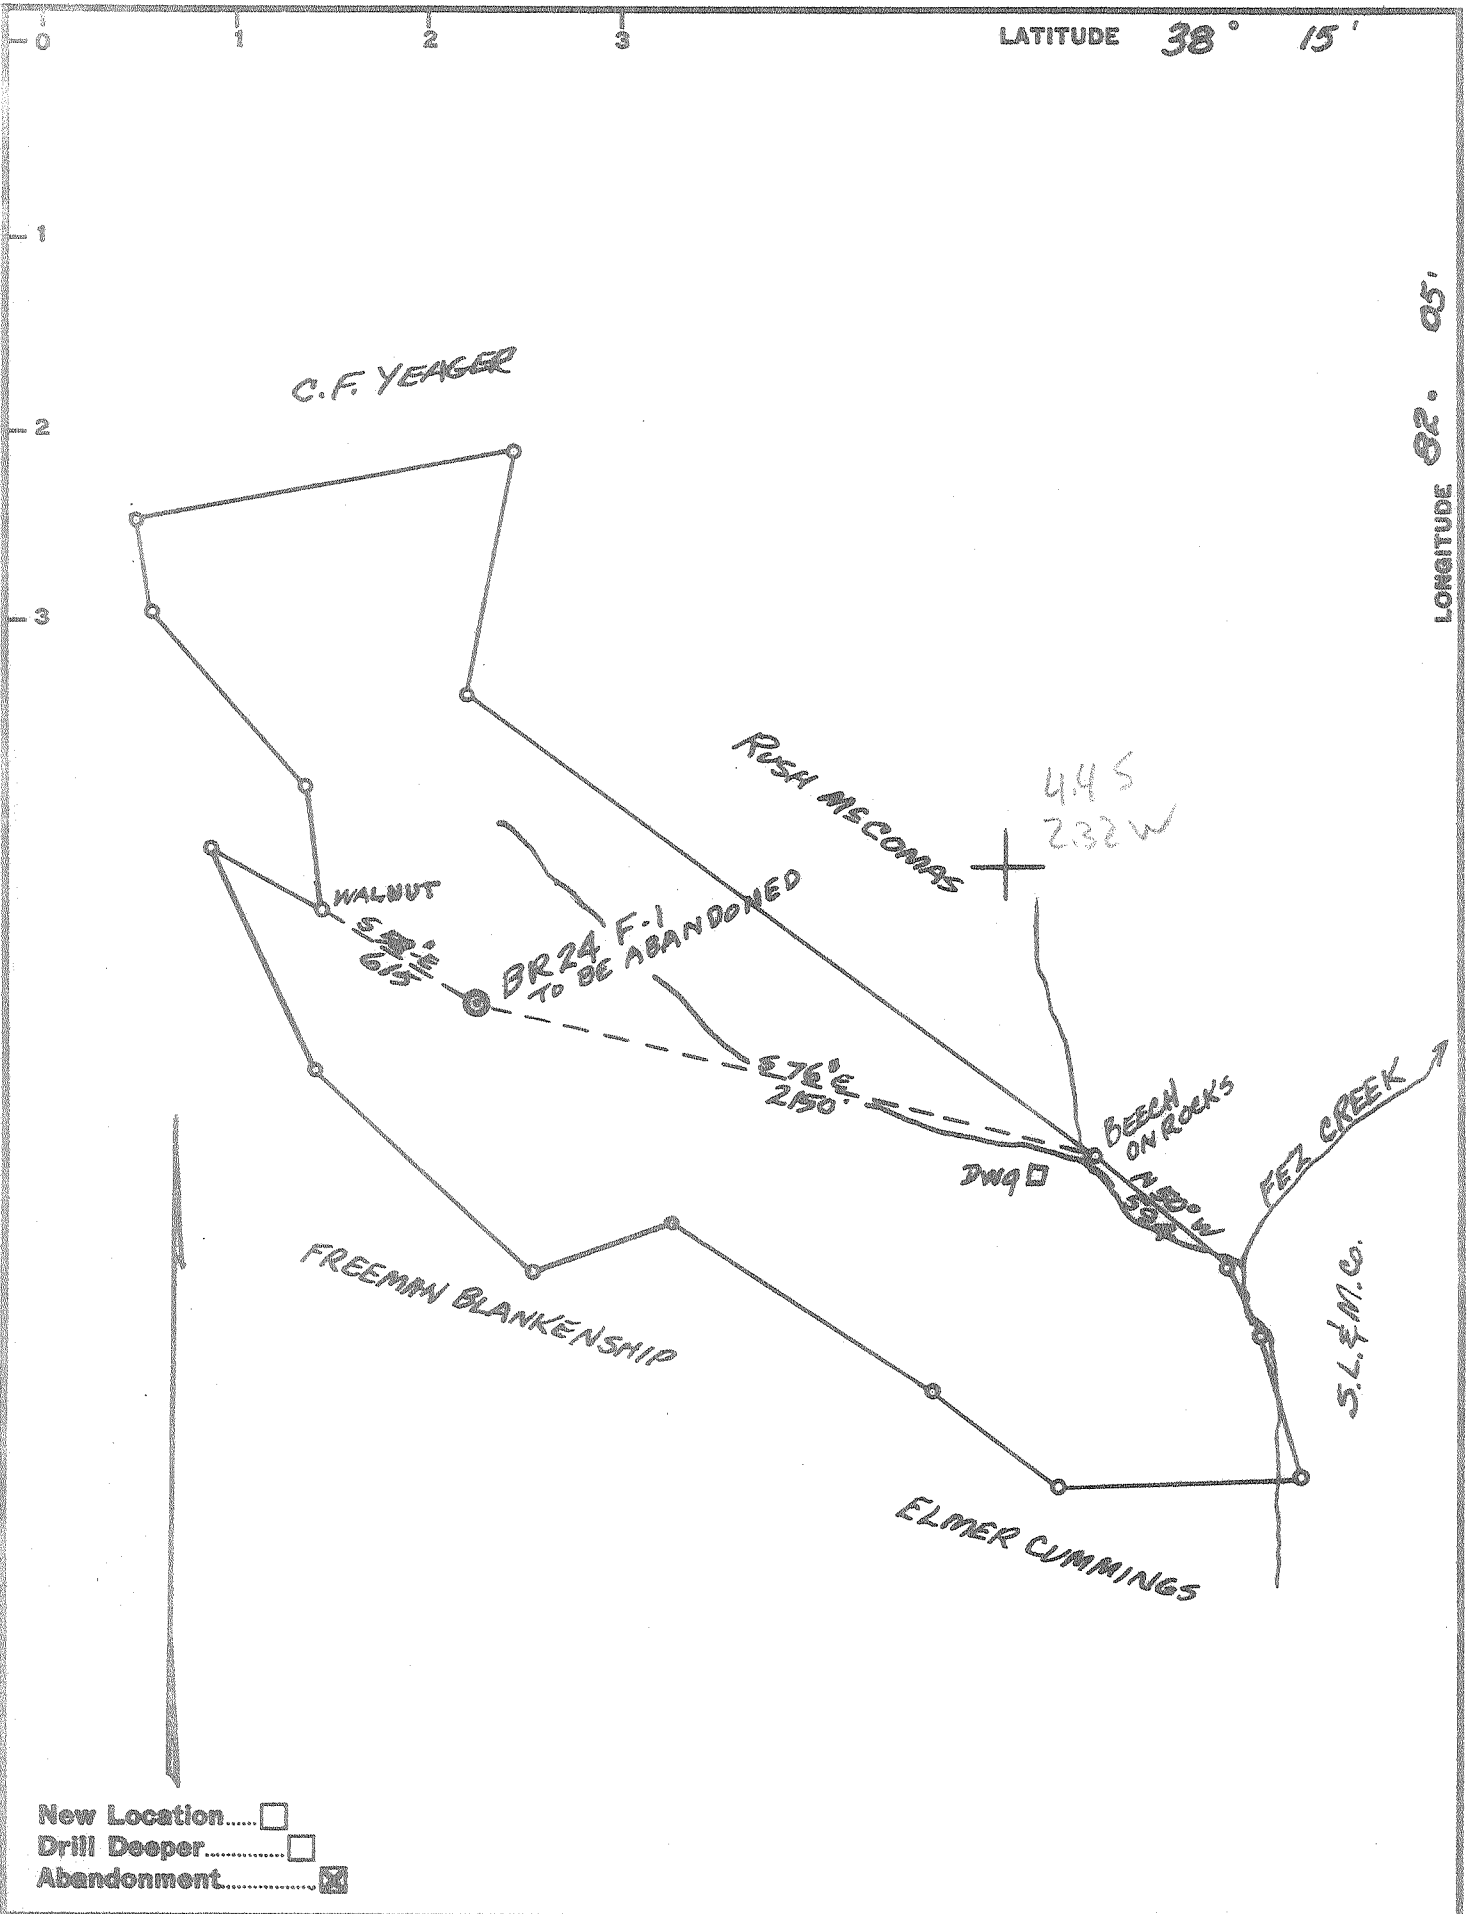

- New Location.....
- Drill Deeper.....
- Abandonment.....

Company ROY & MCCOMAS
 Address HUNTINGTON, W. VA.
 Farm RUSH MCCOMAS
 Tract _____ Acres 130 Lease No. _____
 Well (Farm) No. 1 Serial No. BR 24 F 1
 Elevation (Spirit Level) 995
 Quadrangle MIDKIFF - NC
 County LINCOLN District UNION
 Engineer J. G. Ewing (TRACED)
 Engineer's Registration No. 309
 File No. _____ Drawing No. _____
 Date 9-7-65 Scale 1" = 660'

STATE OF WEST VIRGINIA
 DEPARTMENT OF MINES
 OIL AND GAS DIVISION
 CHARLESTON

WELL LOCATION MAP
 FILE NO. Lin-1318-A

+ Denotes location of well on United States Topographic Maps, scale 1 to 62,500, latitude and longitude lines being represented by border lines as shown.
 - Denotes one inch spaces on border line of original tracing.