


WELL #1-A API# 47-049-00905

Form WW-9

page of

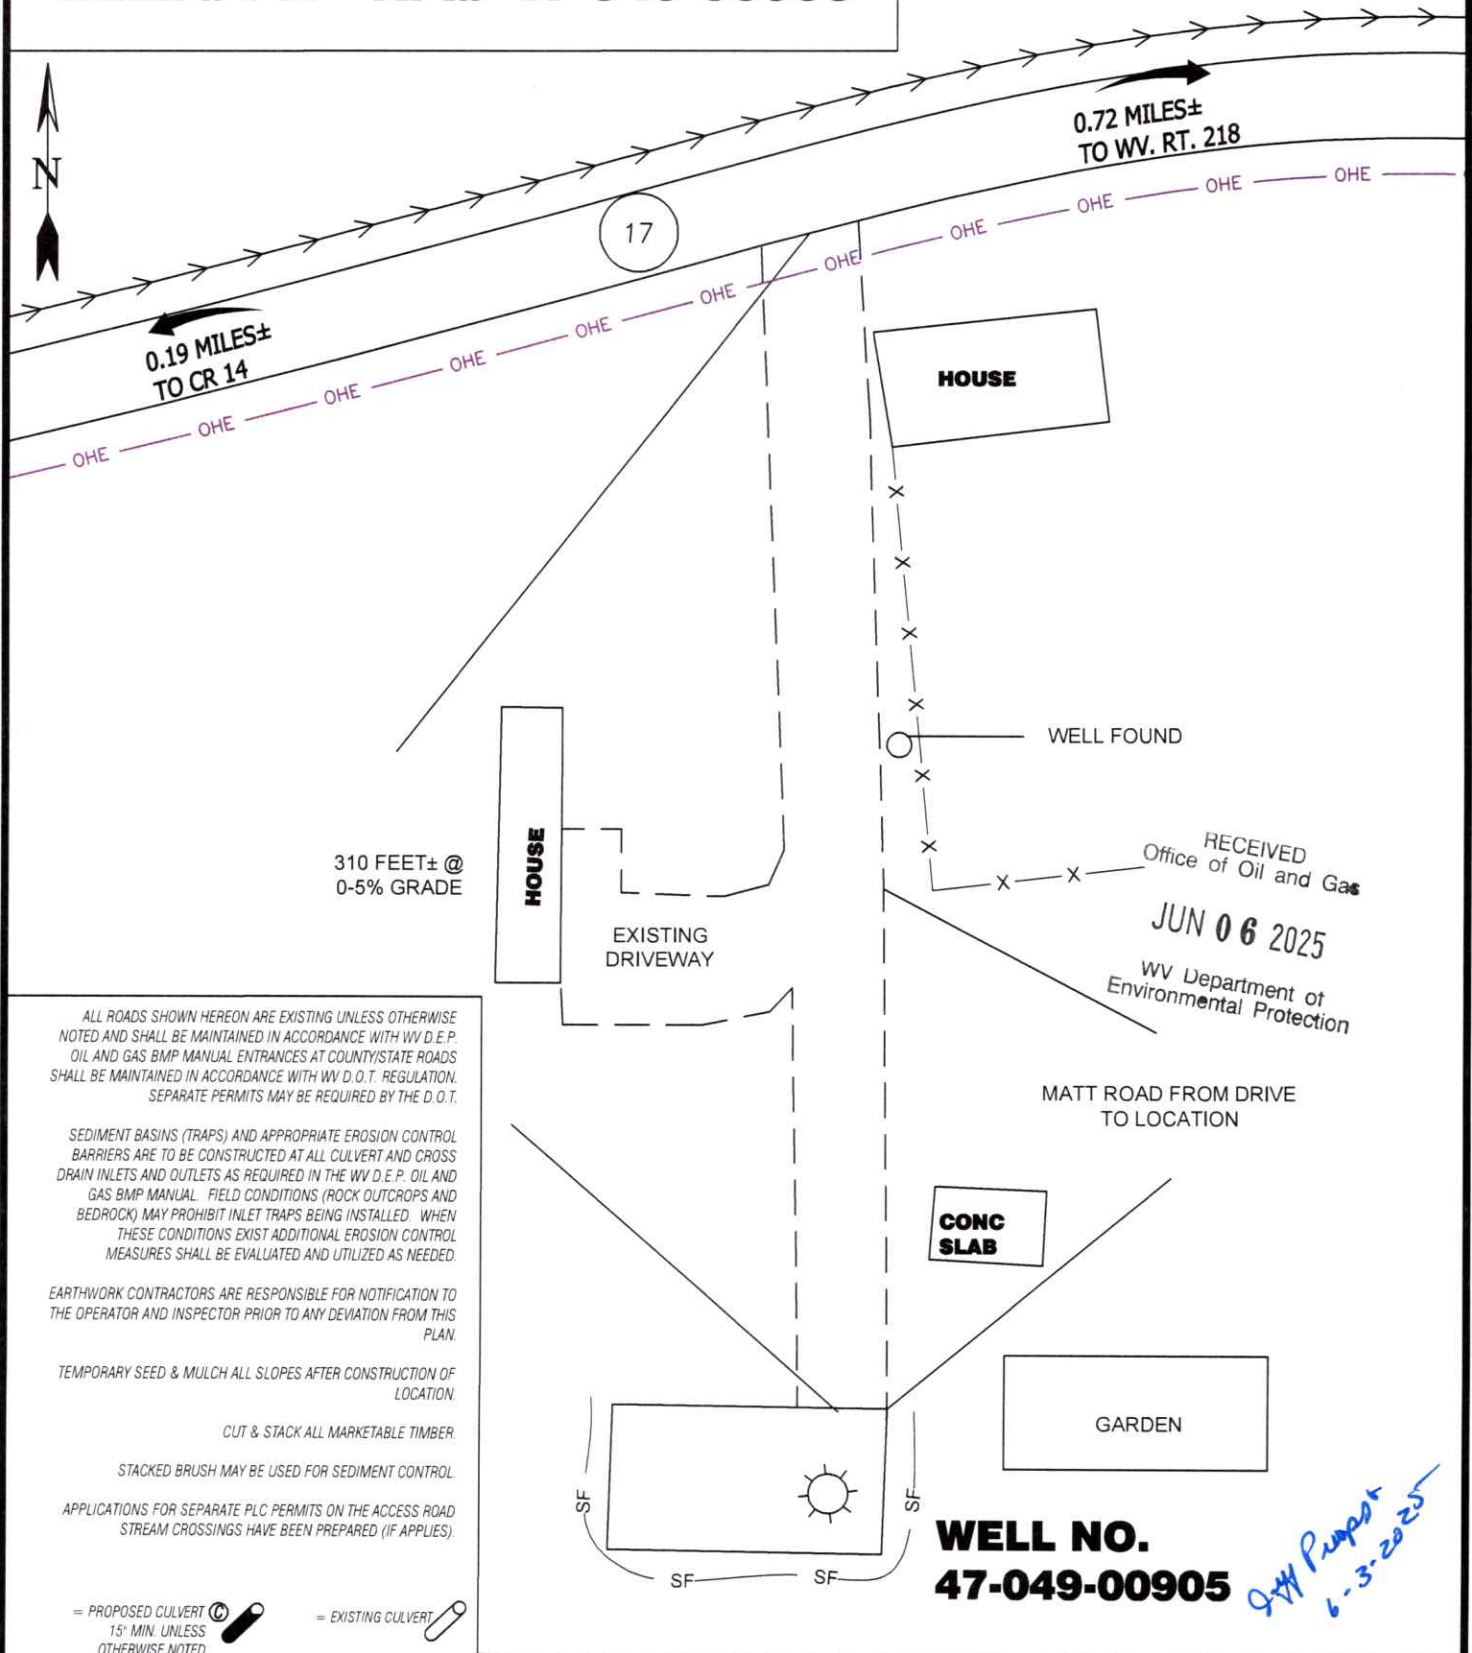

SCALE: 1"=50'



WELL NO.
47-049-00905

6-3-2025



12 Vanhorn Drive | P.O. Box 150 | Glenville, WV 26351 | 304.482.5634
1412 Kanawha Boulevard, East | Charleston, WV 25301 | 304.346.3952
254 East Beckley Bypass | Beckley, WV 25801 | 304.253.5296

06/20/2025


CADD FILE:
9522-SURV-REC-R00-
GF-032625.DWG

DATE
3-26-25

FILE NO.
9522

DRAWN BY
GF

WELL #1-A
API #47-049-00905

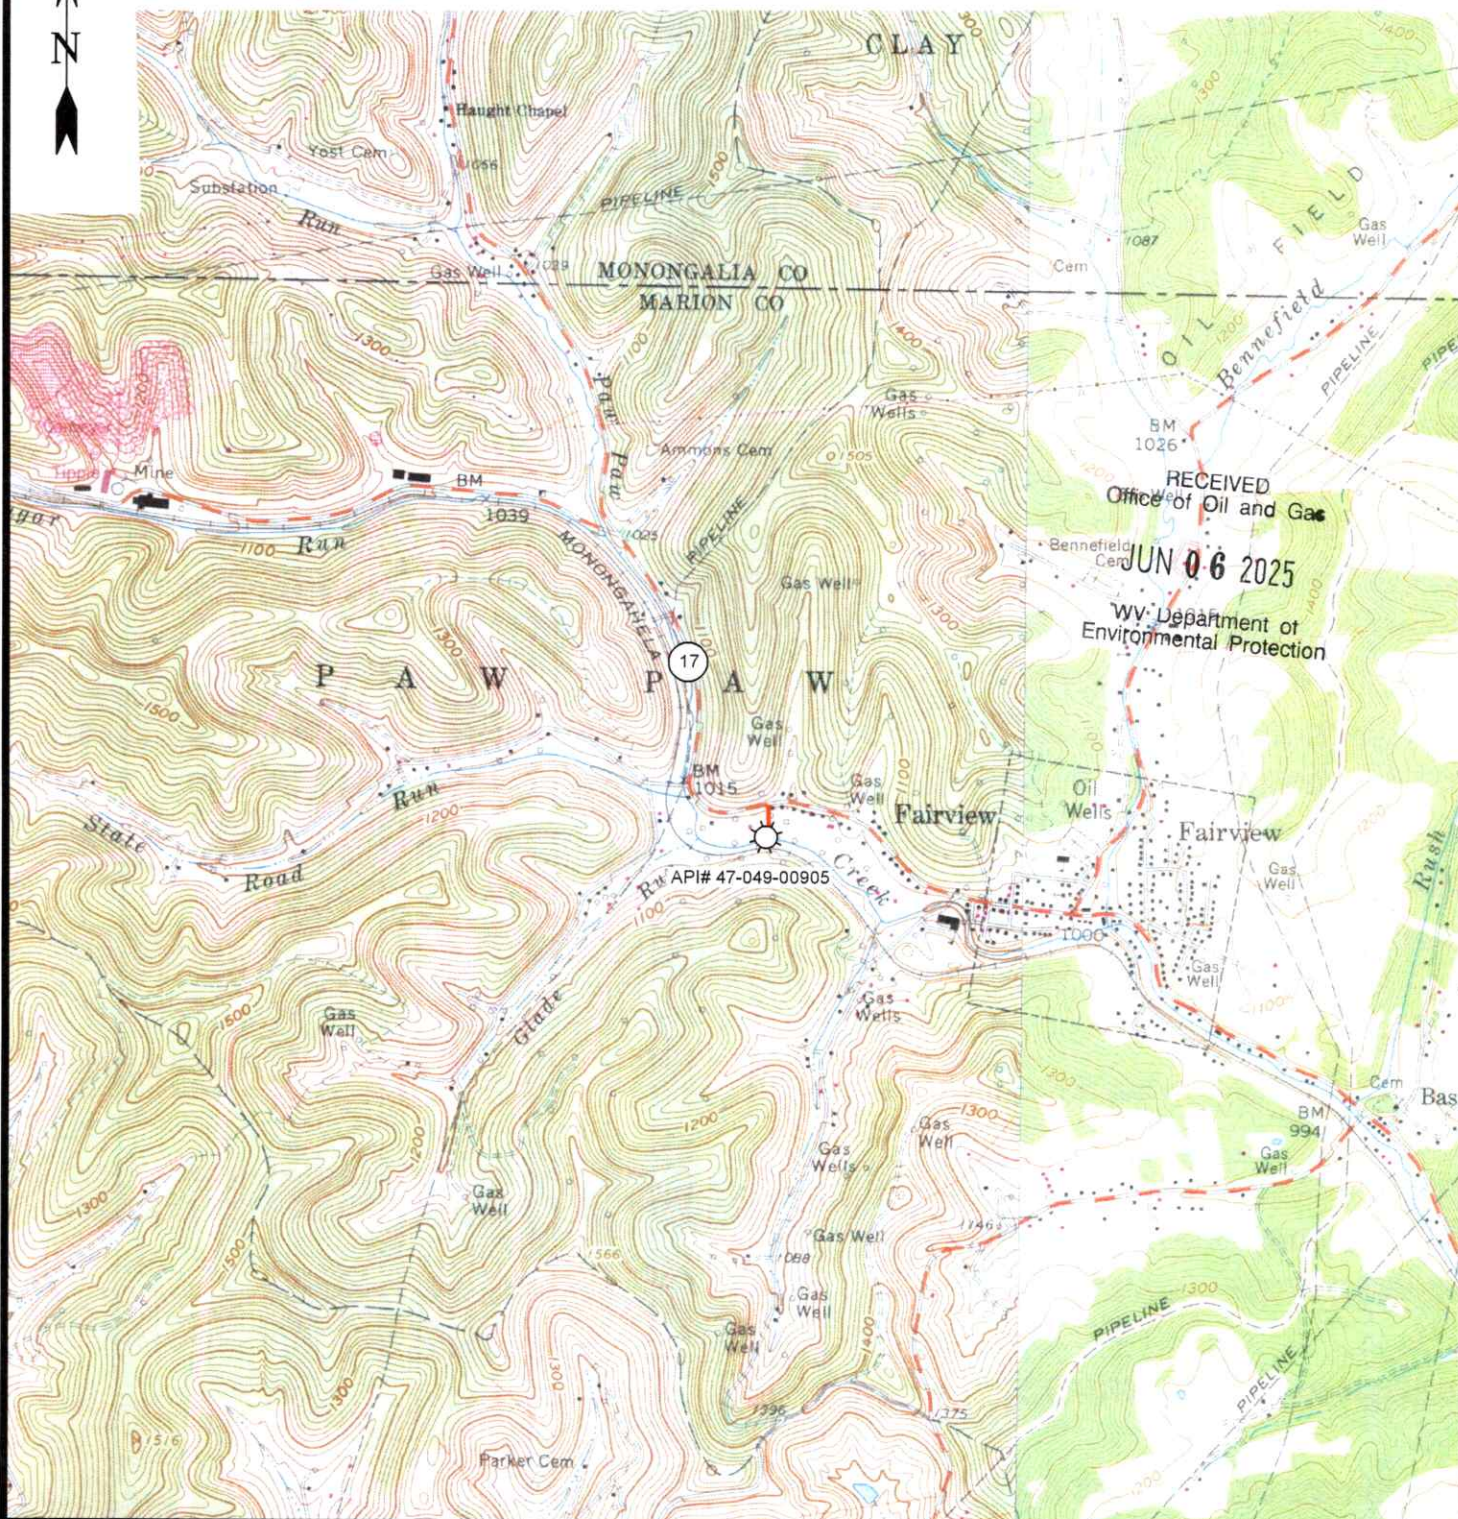

12 Vanhorn Drive | P.O. Box 150 | Glenville, WV 26351 | 304.462.5834
1412 Kanawha Boulevard, East | Charleston, WV 25301 | 304.346.3952
254 East Beckley Bypass | Beckley, WV 25801 | 304.255.5296

MANNINGTON 7.5' USGS QUAD

SCALE: 1"=2000'

0' 2000' 4000'



DRAWN BY
GF

FILE NO.
9522

DATE
3-26-25

CADD FILE:
9522-SURV-TOPO-R00-
GE-032625.DWG

06/20/2025

