

WW-7
8-30-06



West Virginia Department of Environmental Protection
Office of Oil and Gas
WELL LOCATION FORM: GPS

API: 47-049-02096 WELL NO.: WV 519209 (Potoczny Unit A 3H)

FARM NAME: Joseph J. & Kelly Jo Potoczny

RESPONSIBLE PARTY NAME: EQT Production Company

COUNTY: Marion DISTRICT: Lincoln

QUADRANGLE: Mannington 7.5'

SURFACE OWNER: Joseph J. Potoczny

ROYALTY OWNER: Waco Oil and Gas

UTM GPS NORTHING: 4380198

UTM GPS EASTING: 562903 GPS ELEVATION: 427 m (1400 ft)

The Responsible Party named above has chosen to submit GPS coordinates in lieu of preparing a new well location plat for a plugging permit or assigned API number on the above well. The Office of Oil and Gas will not accept GPS coordinates that do not meet the following requirements:

1. Datum: NAD 1983, Zone: 17 North, Coordinate Units: meters, Altitude: height above mean sea level (MSL) – meters.
2. Accuracy to Datum – 3.05 meters
3. Data Collection Method:

Survey grade GPS _____ : Post Processed Differential _____
Real-Time Differential _____
Mapping Grade GPS X : Post Processed Differential X
Real-Time Differential _____

4. Letter size copy of the topography map showing the well location.

I the undersigned, hereby certify this data is correct to the best of my knowledge and belief and shows all the information required by law and the regulations issued and prescribed by the Office of Oil and Gas.


Signature

PS# 2100
Title

1/20/2020
Date

WV Department of
Environmental Protection

RECEIVED
FEB 07 2020

Office of Oil and Gas

47-049-02096P

Topo Quad: Mannington 7.5'

Scale: 1" = 2000'

County: Marion


Date: January 20, 2020

District: Lincoln

Project No: 74-18-00-08

47-049-02096 WV 519209 (Potoczny Unit A 3H)

Topo

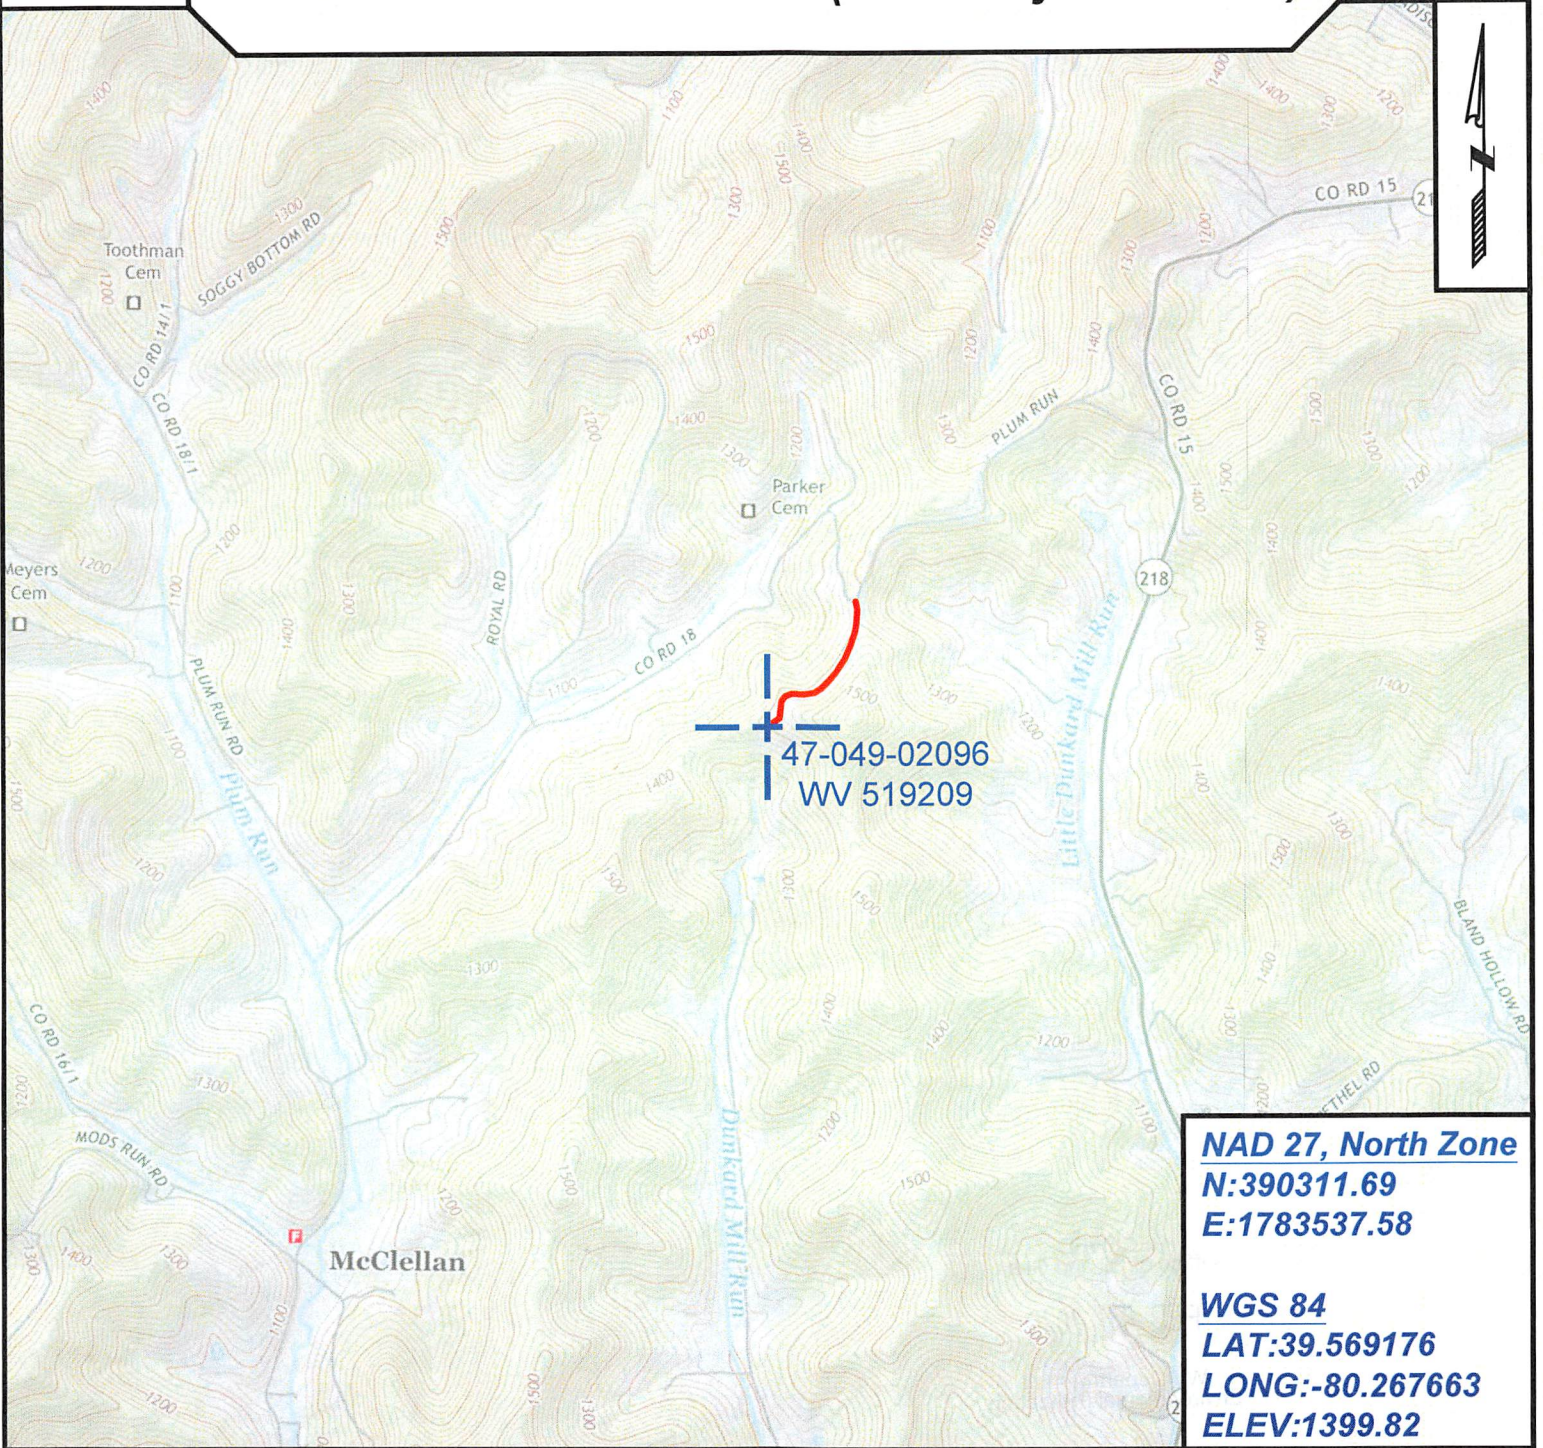

47-049-02096
WV 519209

NAD 27, North Zone
N:390311.69
E:1783537.58

WGS 84
LAT:39.569176
LONG:-80.267663
ELEV:1399.82




SURVEYING AND MAPPING SERVICES PERFORMED BY:
ALLEGHENY SURVEYS, INC.
 1-800-482-8606
 237 Birch River Road
 Birch River, WV 26610
 PH: (304) 649-8606
 FAX: (304) 649-8608

PREPARED FOR:
EQT Production Company
 400 Woodcliff Drive
 Canonsburg, PA 15317

Topo Quad: Mannington 7.5' Scale: 1" = 500' **47-049-02096P**
 County: Marion Date: January 20, 2020
 District: Lincoln Project No: 74-18-00-08

Highway

47-049-02096 WV 519209 (Potoczny Unit A 3H)

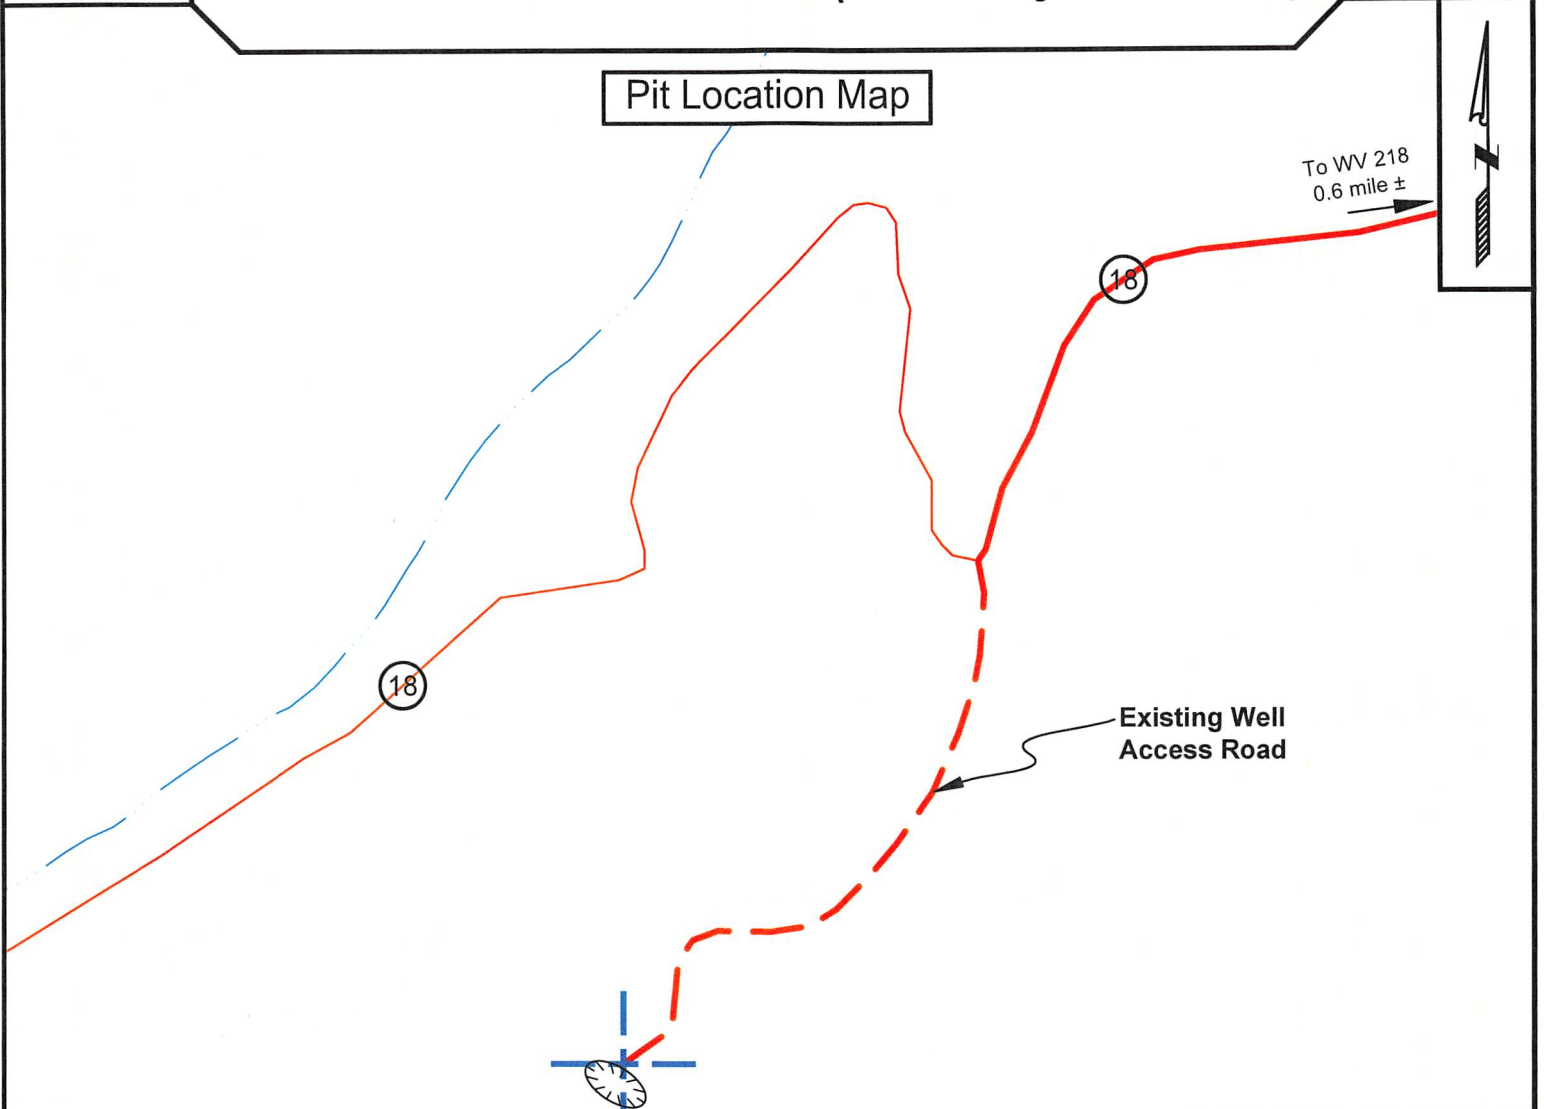

Pit Location Map

To WV 218
0.6 mile ±

Existing Well
Access Road

47-049-02096
WV 519209

NAD 27, North Zone
N:390311.69
E:1783537.58


RECEIVED
Office of Oil and Gas

FEB 07 2020

WV Department of
Environmental Protection

WGS 84
LAT:39.569176
LONG:-80.267663
ELEV:1399.82

LEGEND

 Proposed Pit Location



SURVEYING AND MAPPING SERVICES PERFORMED BY:
ALLEGHENY SURVEYS, INC.

1-800-482-8606
 237 Birch River Road
 Birch River, WV 26610
 PH: (304) 649-8606
 FAX: (304) 649-8608

PREPARED FOR:

EQT Production Company

400 Woodcliff Drive
 Canonsburg, PA 15317

Topo Quad: Mannington 7.5'

Scale: 1" = 200'

47-049-02096P

County: Marion

Date: January 20, 2020


District: Lincoln

Project No: 74-18-00-08

47-049-02096 WV 519209 (Potoczny Unit A 3H)

Topo

Pit Location Map

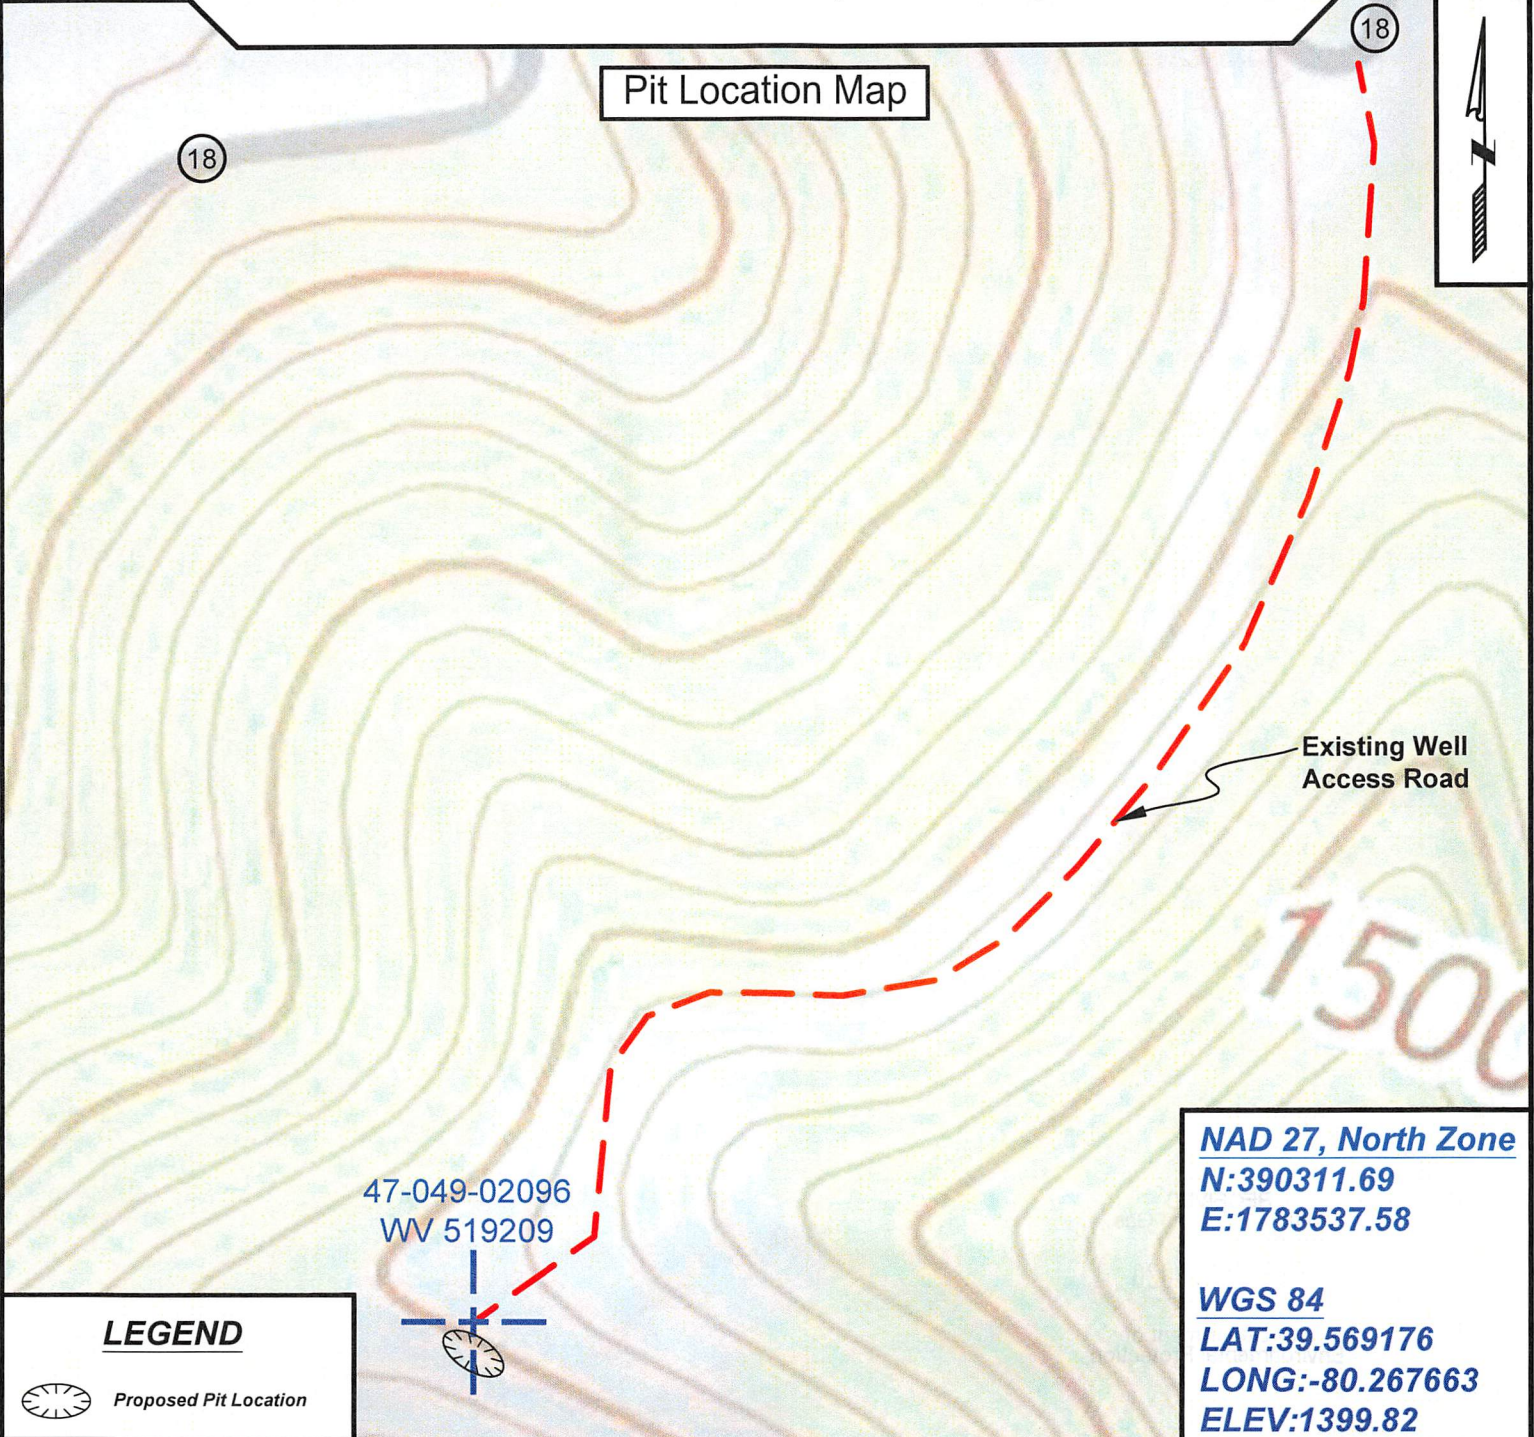


47-049-02096
WV 519209

Existing Well
Access Road

NAD 27, North Zone
N:390311.69
E:1783537.58

WGS 84
LAT:39.569176
LONG:-80.267663
ELEV:1399.82

LEGEND

 Proposed Pit Location



SURVEYING AND MAPPING SERVICES PERFORMED BY:

ALLEGHENY SURVEYS, INC.

1-800-482-8606
237 Birch River Road
Birch River, WV 26610
PH: (304) 649-8606
FAX: (304) 649-8608

PREPARED FOR:

EQT Production Company

400 Woodcliff Drive
Canonsburg, PA 15317

Topo Quad: Mannington 7.5'

Scale: 1" = 500'

47-049-02096P

County: Marion

Date: January 20, 2020


District: Lincoln

Project No: 74-18-00-08

47-049-02096 WV 519209 (Potoczny Unit A 3H)

Topo

LOD Location Map

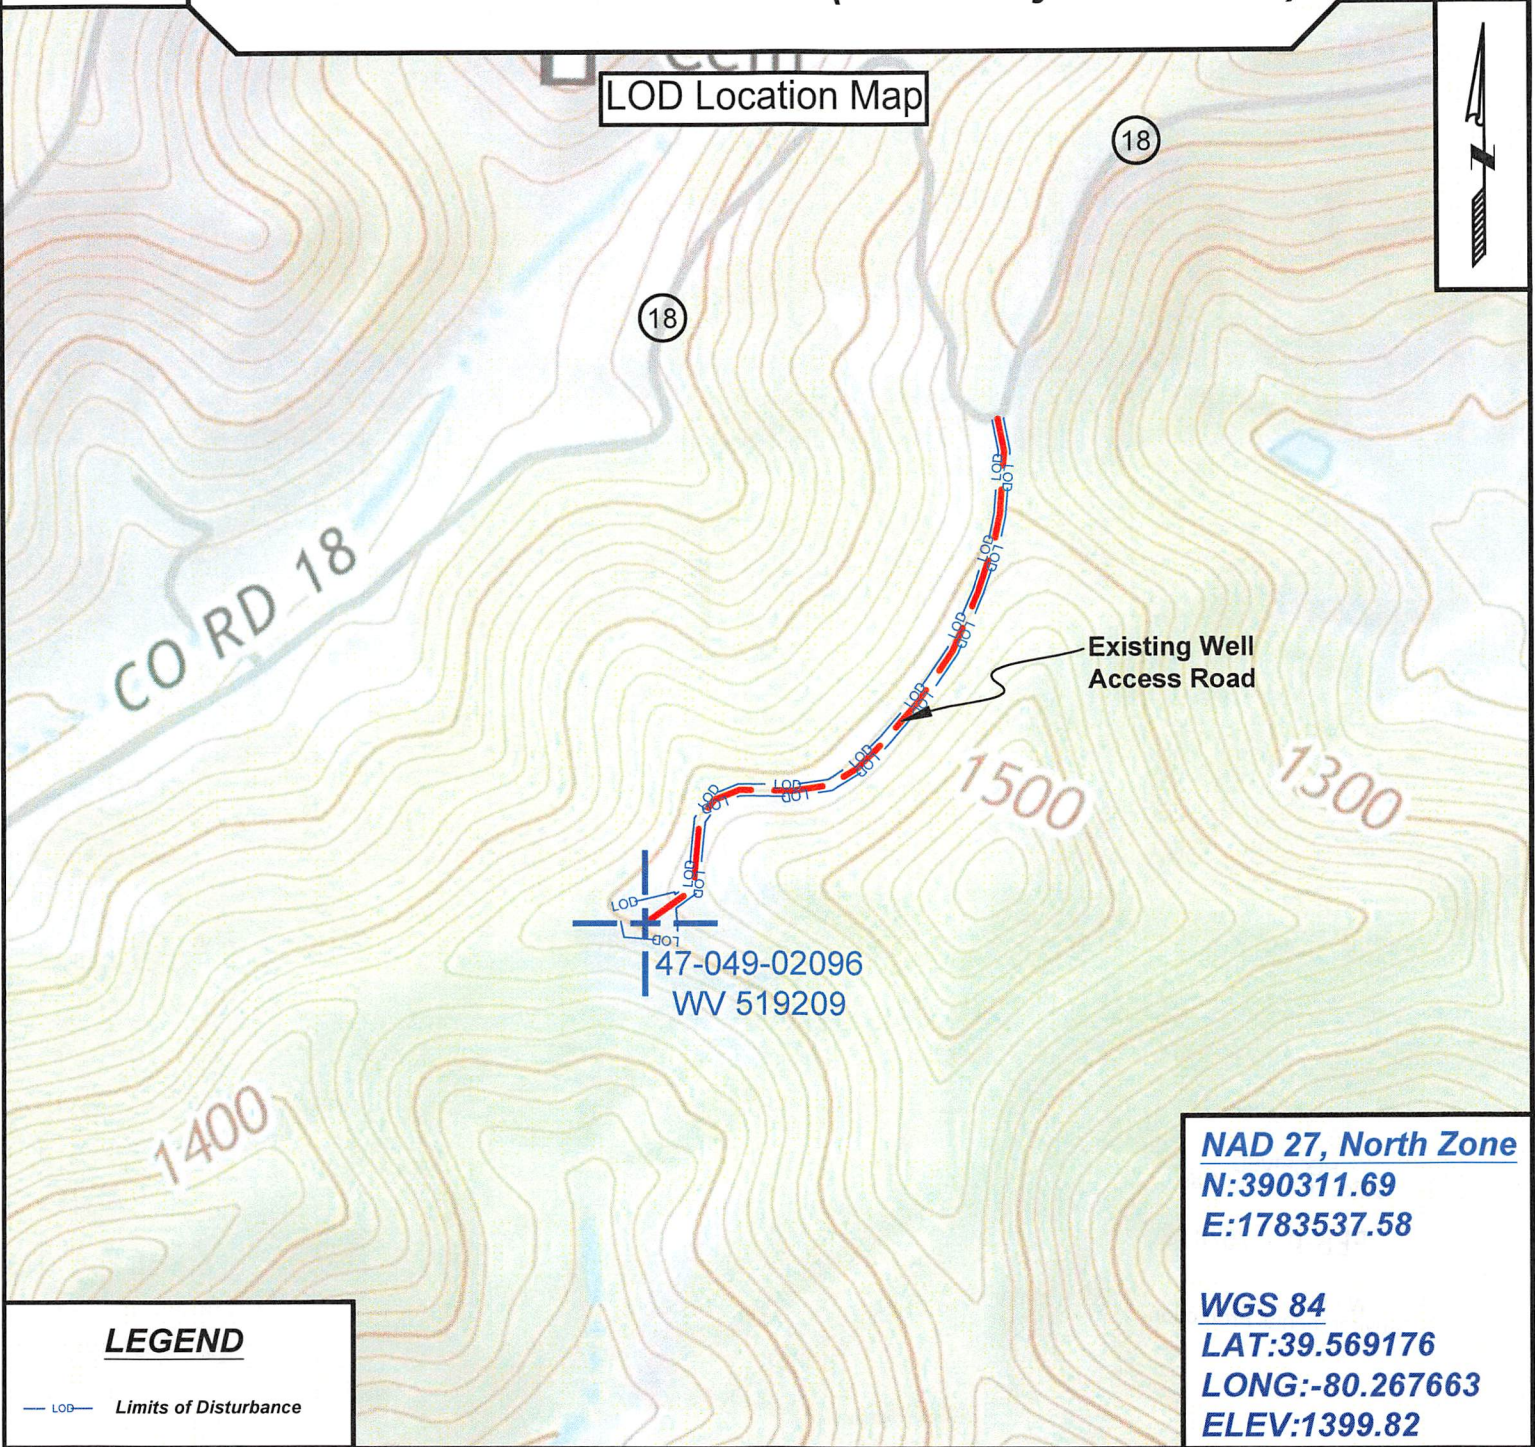

LEGEND

— LOD — Limits of Disturbance

NAD 27, North Zone
N:390311.69
E:1783537.58

WGS 84
LAT:39.569176
LONG:-80.267663
ELEV:1399.82



SURVEYING AND MAPPING SERVICES PERFORMED BY:

ALLEGHENY SURVEYS, INC.

1-800-482-8606
 237 Birch River Road
 Birch River, WV 26610
 PH: (304) 649-8606
 FAX: (304) 649-8608

PREPARED FOR:

EQT Production Company

400 Woodcliff Drive
 Canonsburg, PA 15317