

Top Hole
 NAD 27-39.534965 N, 80.068504 W
 UTM NAD 83-14358792.5 N, 1903103.9 E
 State Plane NAD 27-377463.4 N, 1839657.4 E

Bottom Hole
 NAD 27-39.548563 N, 80.080514 W
 UTM NAD 83-14363708.8 N, 1899667.1 E
 State Plane NAD 27-382437.7 N, 1836302.1 E

(+) DENOTES LOCATION OF WELL ON UNITED STATES TOPOGRAPHIC MAPS

FILE NO. _____	I THE UNDERSIGNED, HEREBY CERTIFY THAT THIS PLAT IS CORRECT TO THE BEST OF MY KNOWLEDGE AND BELIEF AND SHOWS ALL THE INFORMATION REQUIRED BY LAW AND THE REGULATIONS ISSUED AND PRESCRIBED BY THE DEPARTMENT OF ENERGY. (SIGNED) <u>David Jackson</u> R.P.E. _____ L.L.S. 708	
DRAWING NO. <u>1</u>		
SCALE <u>1" = 2000'</u>		
MINIMUM DEGREE OF ACCURACY <u>1 in 200</u>		
PROVEN SOURCE OF ELEVATION <u>GPS</u>		
_____ <u>submeter unit</u>		

STATE OF WEST VIRGINIA
 Division of Environmental Protection
 OFFICE OF OIL AND GAS

DATE June 20, 2011
 OPERATOR'S WELL NO. Wesbanco Bank MRN 3H
 API WELL NO. _____



WELL TYPE: OIL ___ GAS X LIQUID INJECTION ___ WASTE DISPOSAL ___
 (IF "GAS") PRODUCTION X STORAGE ___ DEEP ___ SHALLOW X

LOCATION: ELEVATION 1257' WATER SHED Monongalia River
 DISTRICT Winfield COUNTY Marion
 QUADRANGLE Rivesville 7 1/2'

SURFACE OWNER Southern Ohio Coal Co. ACREAGE 753.06 Ac.
 OIL & GAS ROYALTY OWNER Southern Ohio Coal Co. LEASE ACREAGE 978.63 Ac.
 LEASE NO. 1-262629-000 (TM.38-25) 1-281247-001 (TM.38-16)

PROPOSED WORK: DRILL X CONVERT ___ DRILL DEEPER ___ REDRILL ___ FRACTURE OR STIMULATE ___ PLUG OFF OLD FORMATION ___ PERFORATE NEW FORMATION X OTHER PHYSICAL CHANGE IN WELL (SPECIFY) _____

PLUG AND ABANDON ___ CLEAN OUT AND REPLUG ___
 TARGET FORMATION Marcellus ESTIMATED DEPTH 7320'+ Horizontal Leg
 WELL OPERATOR Chesapeake Appalachia, L.L.C. DESIGNATED AGENT Eric B. Gillespie
 ADDRESS P.O. Box 6070 Charleston, WV 25362 ADDRESS P.O. Box 6070 Charleston, WV 25362

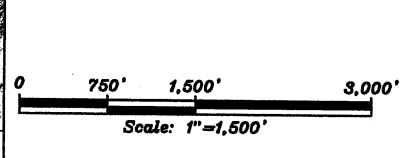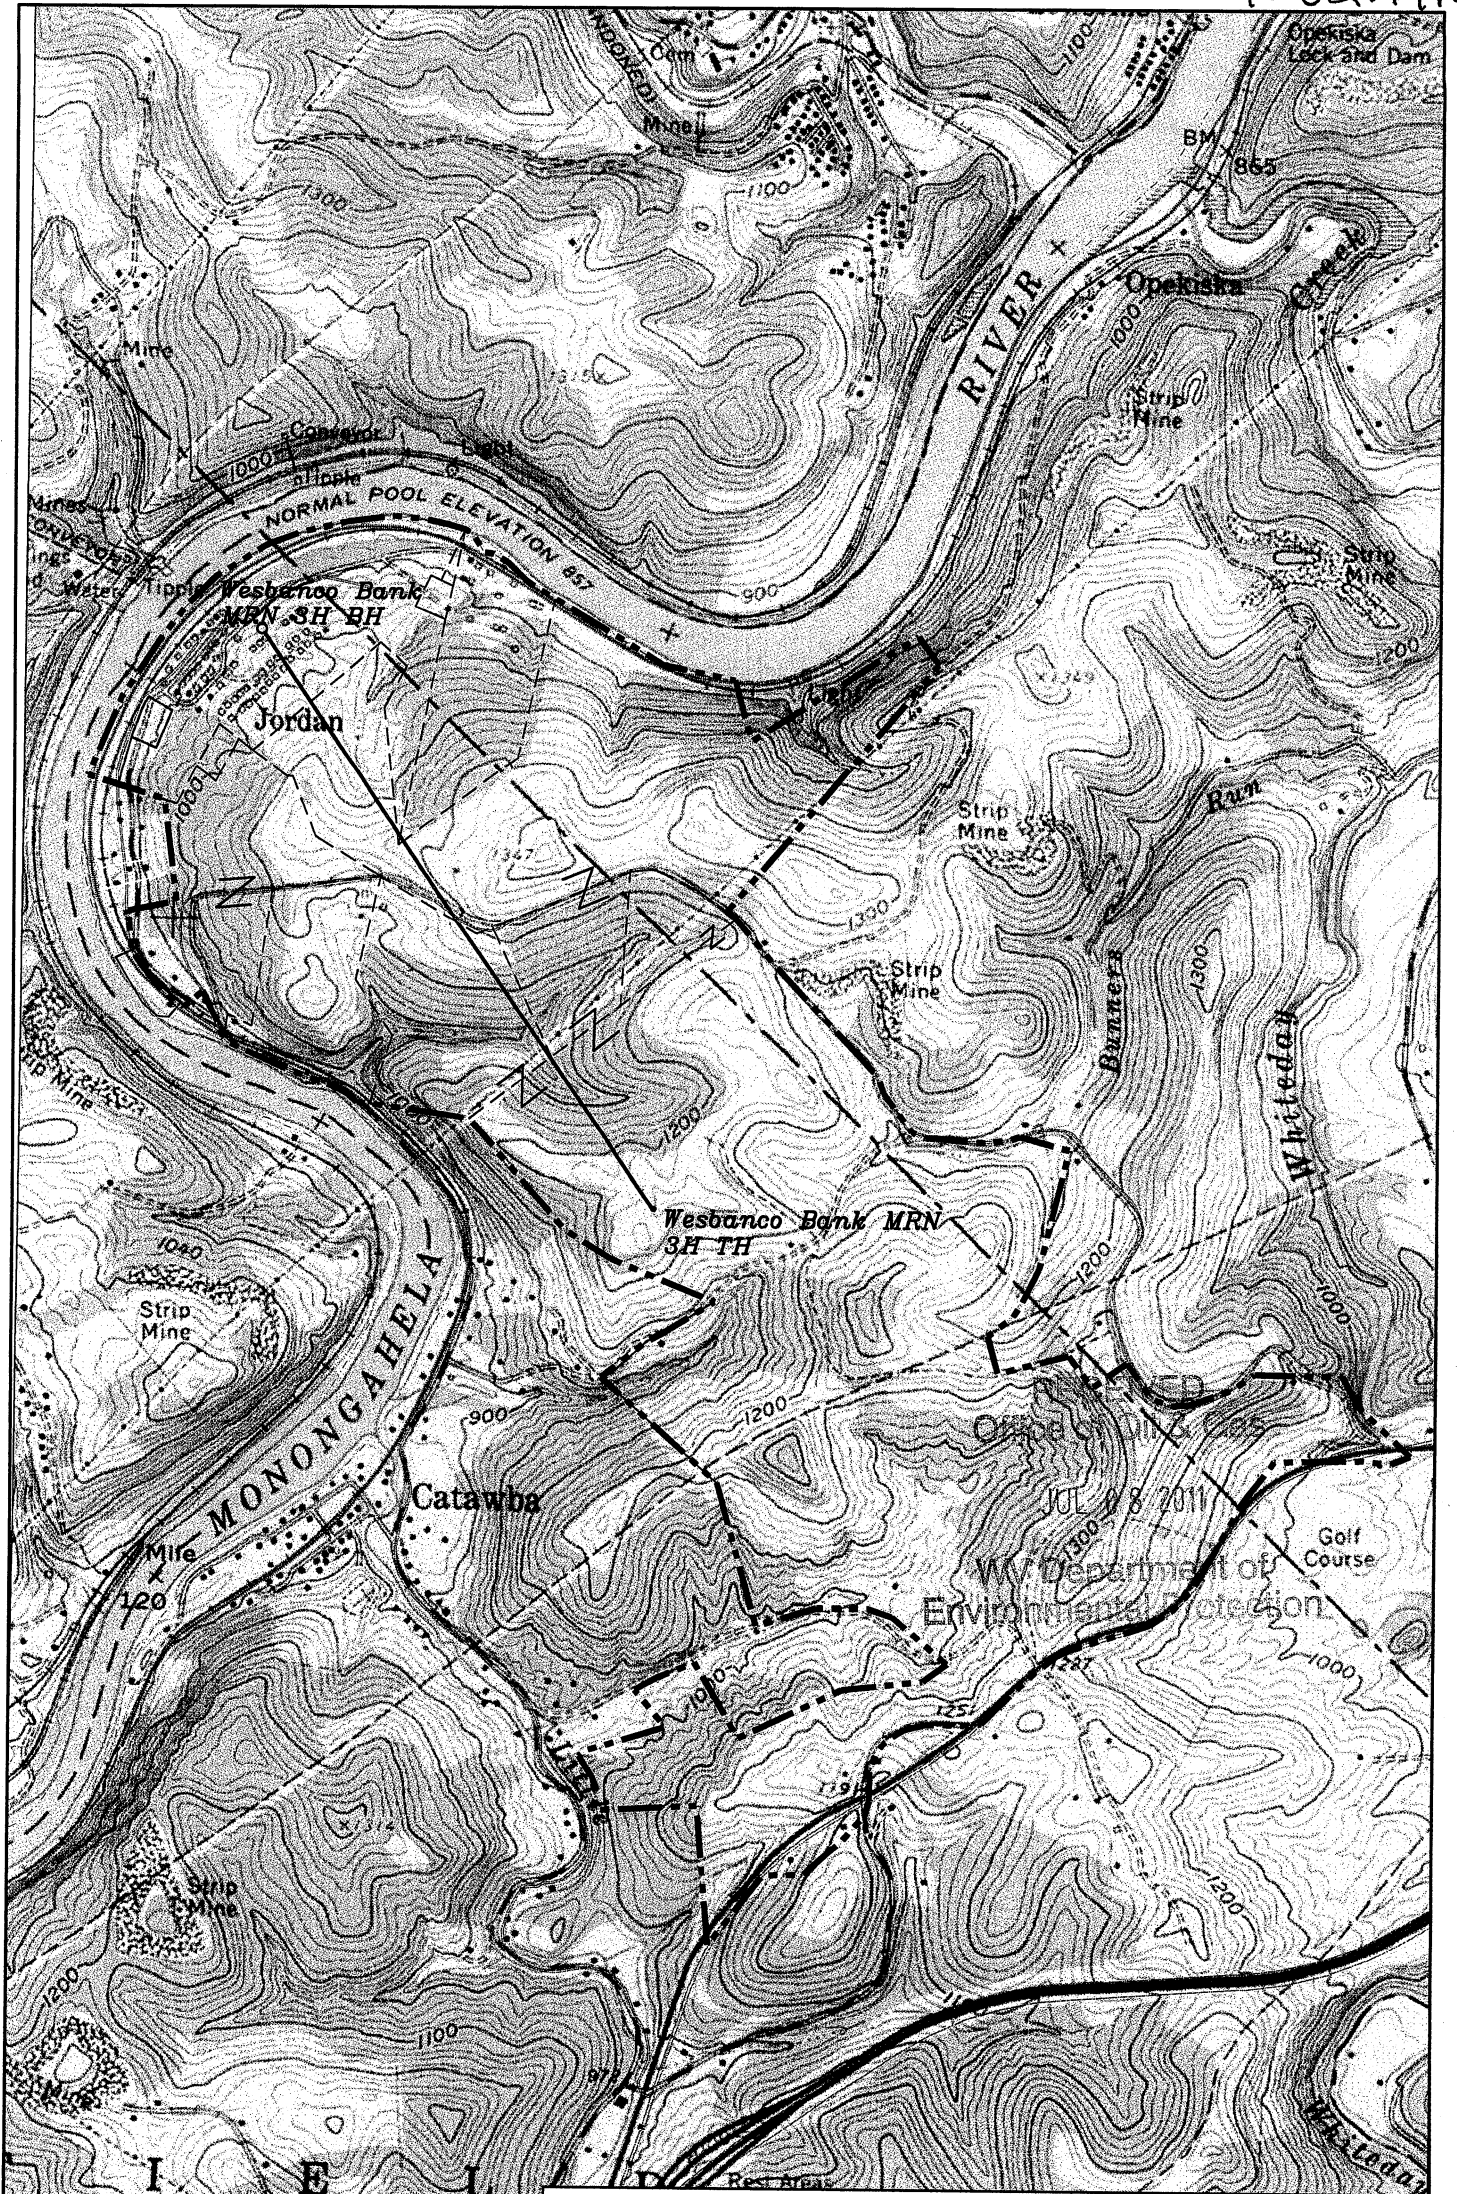

Well: Westbank MRN 3H
 Quad: Rivesville 7 1/2'
 District: Winfield
 County: Marion