


XTO Energy, Inc.
Well No.
Fleming A Unit 3H

8,815' to Bottom Hole
 LATITUDE 39 - 30 - 00
 LONGITUDE 80 - 10 - 00




Legend	
	Proposed gas well
	Found monument, as noted
	Found Gas Well, as noted
	Unit boundary (approximate)
	Tax Map / Parcel No.
	Existing Road
	Found Water Well or Spring

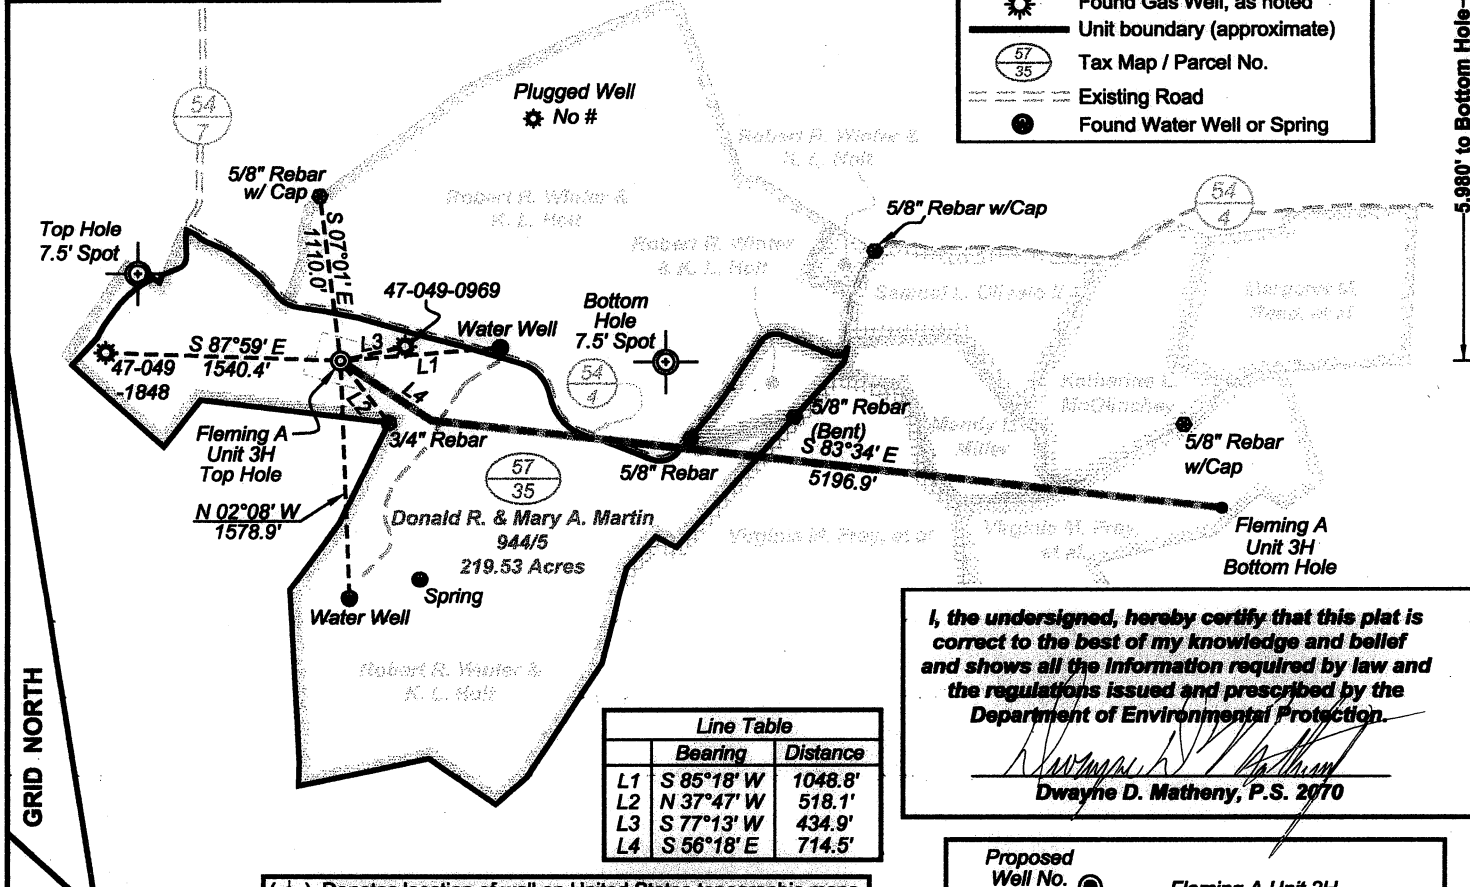



Line Table		
	Bearing	Distance
L1	S 85°18' W	1048.8'
L2	N 37°47' W	518.1'
L3	S 77°13' W	434.9'
L4	S 56°18' E	714.5'

I, the undersigned, hereby certify that this plat is correct to the best of my knowledge and belief and shows all the information required by law and the regulations issued and prescribed by the Department of Environmental Protection.

Dwayne D. Matheny
Dwayne D. Matheny, P.S. 2070

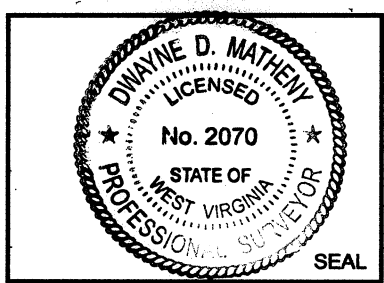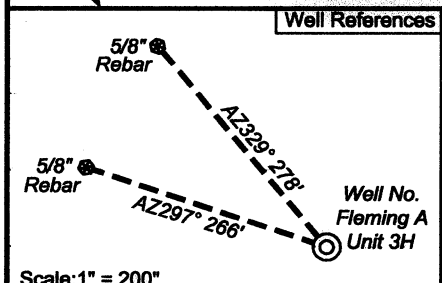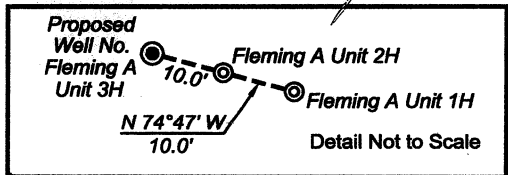

Notes:
 West Virginia Coordinate System of 1927, North Zone based upon Differential GPS Measurements.
 Well Fleming A Unit 3H Top Hole coordinates are
 N: 359,917.24 Latitude: 39°29'09.46"
 E: 1,797,303.67 Longitude: 80°13'05.40"
 Turning Point coordinates are
 N: 359,520.86 Latitude: 39°29'05.59"
 E: 1,797,898.08 Longitude: 80°12'57.78"
 Bottom Hole coordinates are
 N: 358,938.96 Latitude: 39°29'00.24"
 E: 1,803,062.34 Longitude: 80°11'51.86"
UTM Zone 17, West Virginia Coordinate System of 1983
 Top Hole Coord: Turning Pt. Coord: Bottom Hole Coord:
 N: 4,371,007.578m N: 4,370,889.835m N: 4,370,738.798m
 E: 567,251.852m E: 567,434.967m E: 569,011.357m
 Plat orientation and corner and well references are based upon the grid north meridian.
 Well location references are based upon the magnetic meridian.

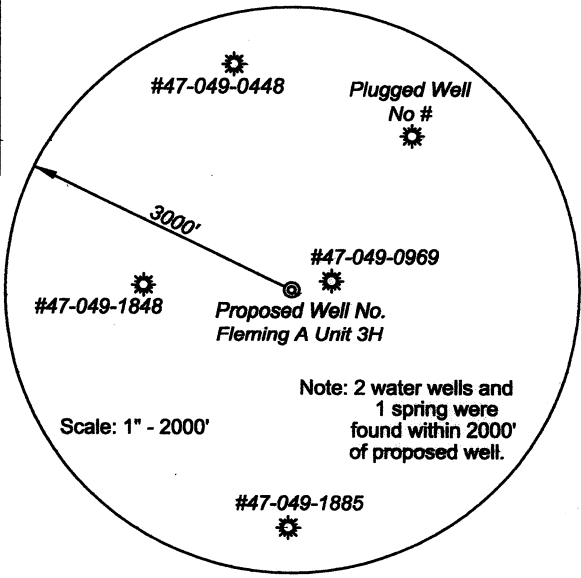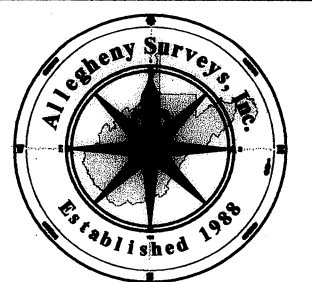

FILE NO: 93-18-L-11
 DRAWING NO: Fleming ASH Well Plat
 SCALE: 1" = 1200'
 MINIMUM DEGREE OF ACCURACY: Submeter
 PROVEN SOURCE OF ELEVATION: CORS Waynesburg, PA

STATE OF WEST VIRGINIA
 DEPARTMENT OF ENVIRONMENTAL PROTECTION
OFFICE OF OIL AND GAS

DATE: June 15 20 11
 API WELL NO: Fleming A Unit 3H
 47 - 049 - 021784
 STATE COUNTY PERMIT
 OPERATOR'S WELL NO. _____

WELL TYPE: OIL GAS LIQUID INJECTION WASTE DISPOSAL
 (IF GAS) PRODUCTION: STORAGE DEEP SHALLOW
 LOCATION: ELEVATION: 1231' WATERSHED Ices Run & Buffalo Creek
 QUADRANGLE: Fairmont West DISTRICT: Fairmont COUNTY: Marion
 SURFACE OWNER: Donald R. & Mary A. Martin Robert R. Winter & K.L. Holt; Virginia M. Frey, et al ACREAGE: 219.53 7.99
 OIL & GAS ROYALTY OWNER: Robert R. Winter & K.L. Holt; Virginia M. Frey, et al; Mandy L. Miller LEASE NO: _____ ACREAGE: 20.16; 44.33
 PROPOSED WORK: DRILL CONVERT DRILL DEEPER FRACTURE OR STIMULATE PLUG OFF OLD FORMATION
 PERFORATE NEW FORMATION OTHER PHYSICAL CHANGE IN WELL (SPECIFY) _____
 PLUG AND ABANDON CLEAN OUT AND REPLUG TARGET FORMATION: Marcellus Shale ESTIMATED DEPTH: 14,000' TMD 7,775' TVD

WELL OPERATOR: XTO Energy, Inc. DESIGNATED AGENT: Gary Beall
 ADDRESS: 600 East Exchange Ave. ADDRESS: P.O. Box 1008
Fortworth, Texas 76101 Jane Lew, West Virginia 26385

