

UTM NAD 83
 top hole
 N: 4383515
 E: 550603
 bottom hole
 N: 4384867
 E: 549868

BATSON, ET AL


+/-578.166 ACRE LEASE

FILE NO. _____
 DRAWING NO. _____
 SCALE 1" = 1000'
 MINIMUM DEGREE OF ACCURACY 1:200
 PROVEN SOURCE OF ELEVATION GPS
 OBSERVATION

I, THE UNDERSIGNED, HEREBY CERTIFY THAT THIS PLAT IS CORRECT TO THE BEST OF MY KNOWLEDGE AND BELIEF AND SHOWS ALL INFORMATION REQUIRED BY LAW AND THE REGULATIONS ISSUED AND PREScribed BY THE DEPARTMENT OF ENERGY

(SIGNATURE)

PROFESSIONAL SURVEYOR: 551

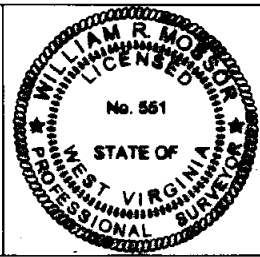

STATE OF WEST VIRGINIA

DEPARTMENT OF ENERGY

DIVISION OF OIL AND GAS

DATE APRIL 1ST, 2013
 OPERATORS WELL NO. BATSON 1H

API 47 - 049 - 02265 H6A
 STATE COUNTY PERMIT

WELL TYPE: OIL GAS LIQUID INJECTION _____ WASTE DISPOSAL _____
 (IF GAS) PRODUCTION STORAGE _____ DEEP _____ SHALLOW

LOCATION: ELEVATION 1387 WATER SHED _____ STATE ROAD FORK _____
 DISTRICT MANNINGTON COUNTY MARION QUADRANGLE GLOVER GAP

SURFACE OWNER ALAN CUNNINGHAM ACREAGE 85
 OIL & GAS ROYALTY BATSON, ET AL LEASE AC. +/- 578.166

PROPOSED WORK: DRILL CONVERT _____ DRILL DEEPER _____ REDRILL _____
 FRACTURE OR STIMULATE _____ PLUG OFF OLD FORMATION _____
 PERFORATE NEW FORMATION _____
 OTHER PHYSICAL CHANGE IN WELL _____
 PLUG AND ABANDON _____ CLEAN OUT AND REPLUG _____

TARGET FORMATION MARCELLUS SHALE ESTIMATED DEPTH 7200'


WELL OPERATOR TRANS ENERGY, INC. DESIGNATED AGENT LOREN BAGLEY
 ADDRESS P. O. BOX 383 ADDRESS P. O. BOX 383
ST. MARYS, WV 26170 ST. MARYS, WV 26170

FORM WVV - 6

COUNTY NAME _____
 PERMIT _____

08/27/2021

WW - 281

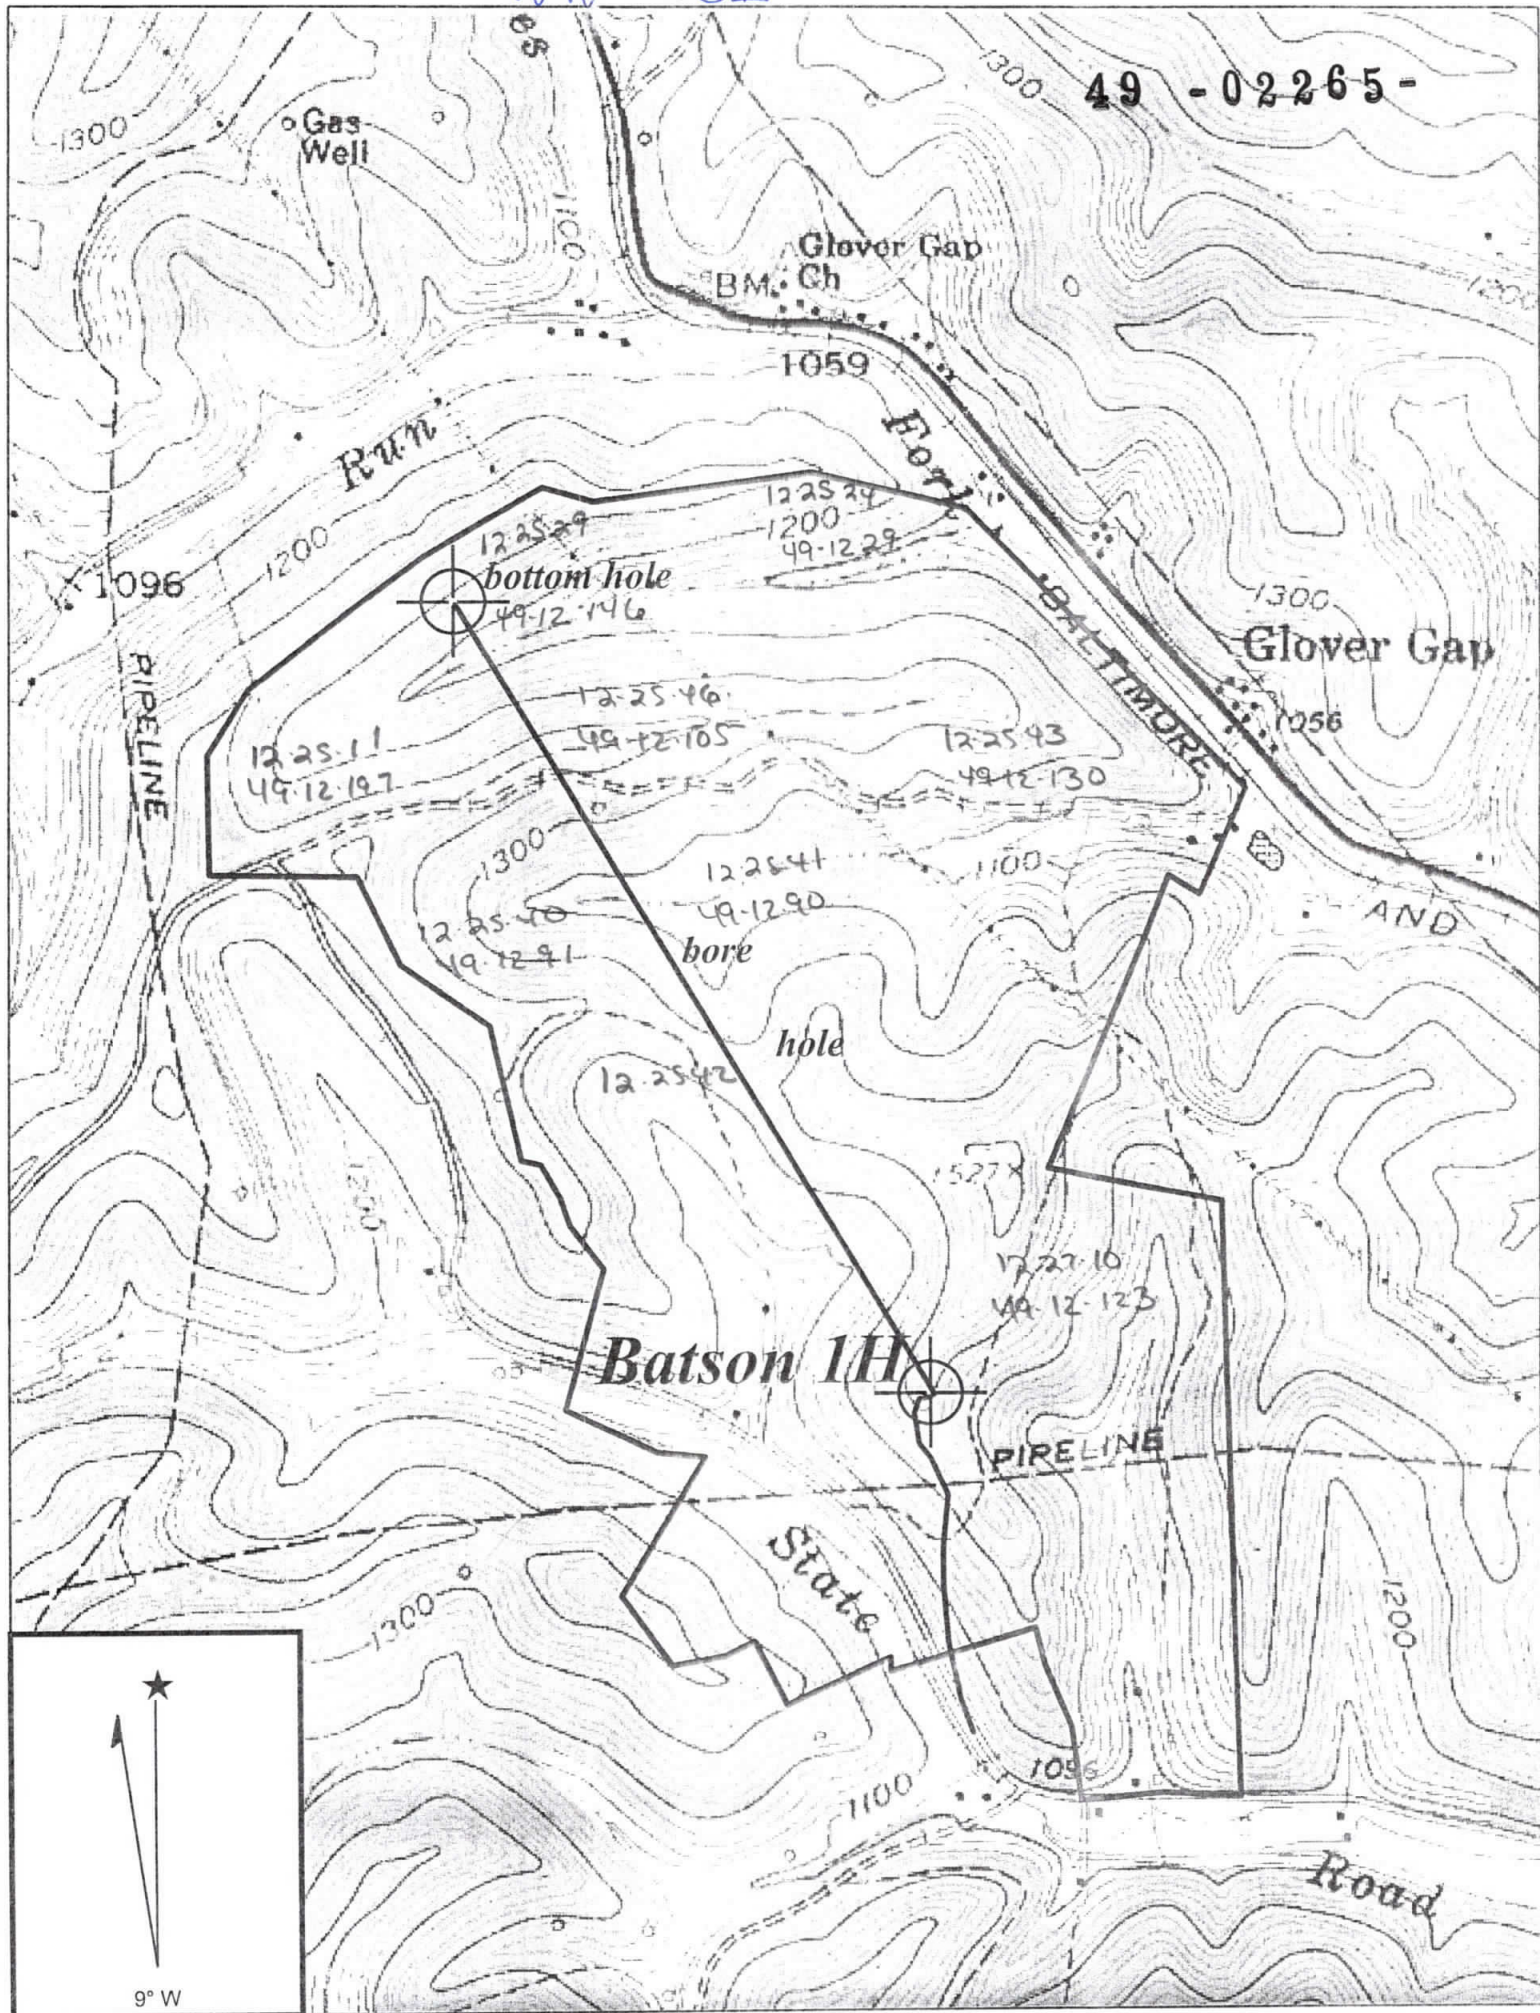

GLOVER GAP QUADRANGLE

SCALE 1" = 1000'

TRANS ENERGY, INC.

WELL: BATSON 1H
BATSON, ET AL +/- 578.166 ACRE LEASE

MANNINGTON DISTRICT MARION COUNTY WEST VIRGINIA

WRH
5-30-13

08/27/2021